

Western Power's Asset Management System

Distribution Construction Standard Handbook Maintenance Manual Part 09 (MM)



Original Issue: October 2007

Content Owner/Custodian: Distribution Design and Standards

This Revision: August 2026

Date for Next Review: April 2028

© Western Power
ABN 18540492861



Document control

Endorsement approvals

	Name	Title	Signature and Date
Compiled by	Nory Cerrado	Distribution Draftsperson	Signature on file
Checked by	Chris Omodei	Principal Engineer	Signature on file
Endorsed by	Ken Tiong	Team Leader	Signature on file
Approved by	Pep Ngwenya	Distribution Design & Standards Manager	Signature on file

Record of revisions

Revision No.	Date	Version	Compiled by	Description
1	01/04/2025	EDM 19	Nory Cerrado	First Revision with new Format and 3 yearly review
2	25/05/2026	Volt 20	Nory Cerrado	Refer to Amendment List
3	03/08/2026	Volt 21	Nory Cerrado	Refer to Amendment List

This document gives direction to and influences the following documents.

Doc	Title of document
ALL CHAPTERS	DDC - DISTRIBUTION DESIGN CATALOGUE
ALL CHAPTERS	DCSH - DISTRIBUTION CONSTRUCTION STANDARD HANDBOOK
ALL CHAPTERS	DSPM - DISTRIBUTION SUBSTATION PLANT MANUAL

Stakeholders (people that were consulted when document was updated)

Business Unit / Function

Asset Management - Asset Performance

Asset Management – Safety Environment Quality and Training

Asset Management - Grid Transformation

Asset Operations – Network Operations

Asset Operations – Operational Services

Asset Operations – Customer Connection Services

Business and Customer Service – Customer Service

Notification list (people to be notified when document is updated)

Business Unit / Function

Asset Management - Asset Performance

Asset Management – Safety Environment Quality and Training

Asset Management - Grid Transformation

Asset Operations – Network Operations

Asset Operations – Operational Services

Asset Operations – Customer Connection Services

Business and Customer Service – Customer Service


This document must not be made available to personnel outside Western Power without the prior written approval of Western Power.

Document classification and hierarchy

A key requirement of the Western Power Asset Management Policy (AMP) is to develop and maintain an Asset Management System (AMS). This Distribution Substation Plant Manual is defined as a technical document within the AMS document classification and structure and sits within the planning and Program Delivery components of the AMS.

The AMS and the interrelationships between the collection of documents, tools and systems that are used for asset management are described in the AMS document AMS document Volt ID

ID-005-dc7f342fed83eb7f008777ff0463b876.

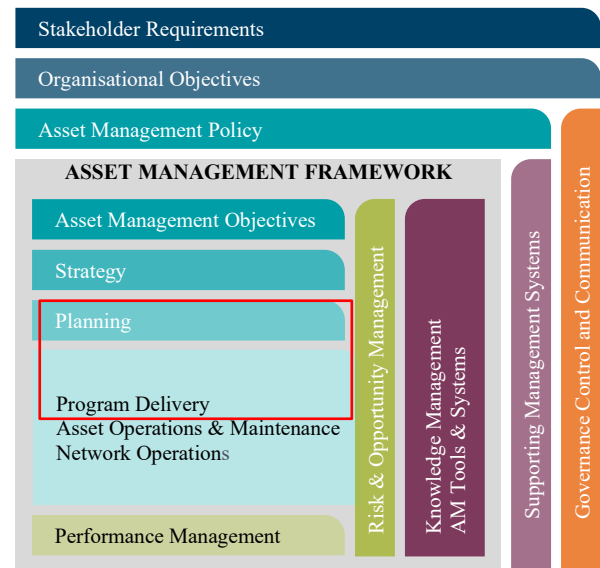

General Notes

The Maintenance Manual (MM series) is a collection of drawings for superseded construction standards. These can be used where existing pole top assets are being reinstalled on a new pole (in accordance with an approved asset strategy). This will typically occur when poles with pole top assets attached are being changed as part of the pole replacement program.

The MM series can also be used on a 'like-for-like' basis to match the original pole top configuration where use of the current standard would compromise other aspects of the design.

For any other replacement activities, the current standard in the DCSH should be applied.

© Copyright of Western Power

Any use of this material except in accordance with a written agreement with Western Power is prohibited.

Drawing Register

Dwg. No.	Revision	Title
MM01	B	TRANSFORMER REINSTALLATION
MM01-H46	A	Intermediate Transformer with or without Dropout Fuse
MM01-H47-1	A	Termination Transformer with or without Dropout Fuse
MM02	B	POLE TOP SWITCH REINSTALLATION
MM02-01	A	Pole Top Switch – Retaining Spring Installation
MM02-02	A	Falcon 22kV Pole Top Switch Maintenance Spares
MM02-R03	A	HV Insulator Ties Steel Conductor Non-Metallic Head Insulators
MM02-R6-1	A	Pole Top Switch Earthing
MM02-R6-2	B	Pole Top Switch Down Earth Repair for Vandalism/Copper Theft
MM02-H12-1	A	22kV Pole top switch including Earth
MM02-H12-2	B	22kV PTS for covered conductor - detail of parts required
MM02-H14-1	A	Combination Switch & Fuse with Raiser (11 & 22kV) (Fly-over S)
MM02-H14-2	A	Combination Switch & Fuse with Raiser (11 & 22kV)
MM02-H14-3	A	PTS Fuses / Isolators Layout for 2 Cables
MM02-H18	A	Termination Pole top Switch with Cable & Dropout Fuse
MM02-H19	A	Termination Pole Top Switch with Cable Arrangement
MM02-H20	A	Isolation Transformer
MM02-H61-1	A	Pole Mounted 3Φ Recloser / Load Break Switch with By-pass Switch
MM02-H61-2	A	Pole Mounted 3Φ Recloser / Load Break Switch with By-pass Switch (Aerial LV Supply)
MM02-H62-1	A	3Φ Recloser / Load Break Switch on Termination PTS Pole Arrangement (22kV)
MM02-H62-2	A	Combination PTS & Raiser with 3Φ Recloser / Load Break Switch (ABB 33kV PTS)
MM03	B	RECLOSER REINSTALLATION
MM03-H16-1	A	Pole Mounted Recloser with By-Pass Switch
MM03-H17-1	B/A	Recloser on Termination PTS Pole Arrangement
MM03-H17-4	A	Intermediate Tx (1Φ) 3Φ inline cables/2x1Φ spurs with/without Dropout Fuse
MM03-H51-2	A	Single Phase Recloser In-Line Anti-Clash With 1Φ Tx Supply
MM03-H51-4	A	1Φ Recloser By-Pass Isolators/Strain Termination With 1Φ TX Supply
MM03-H62-1	A	3Φ Recloser / Load Break Switch on Termination PTS Pole Arrangement
MM03-H62-2	A	Combination PTS & Raiser with 3Φ Recloser / Load Break Switch
MM03-H62-3	A	Intermediate Pole With 3Φ Recloser / Load Break Switch and Cable
MM03-H62-4	A	Termination Pole with 3Φ Recloser / Load Break Switch
MM03-H63-1	A	1Φ Recloser/Load Break Switch In-Line Anti-Clash With 1Φ TX or LV Supply

Dwg. No.	Revision	Title
MM04	B	LOAD BREAK SWITCH REINSTALLATION
MM04-H16-2	A	Pole Mount Load Break Switch with Bypass Switch & Antenna Sht1 One Bushing Sht2 Two Bushing
MM05	A	SECTIONALISER REINSTALLATION
MM06	A	REGULATING TRANSFORMERS REINSTALLATION
MM07	A	DROP OUT FUSE REINSTALLATION
MM08	A	CAPACITORS REINSTALLATION
MM09	A	GENERAL OVERHEAD LINE MAINTENANCE
MM09-1-1	C	Pole Top Construction
MM09-1-2	B	Pole Top Construction
MM09-1-3	B	Pole Top Construction
MM09-1-4	B	Pole Top Construction
MM09-2-1	A	Pole Top Checks/Splits Repair with Band-it Straps
MM09-2-2	A	Pole Top Checks/Splits Repair with Band-it Straps
MM09-3-1	C	General Overhead Line HV spreader 46Kv Silicone Interphase
MM09-5	A	Enhanced Foundation Details In-situ Distribution Pole
MM09-H40-1	C	Extended Raiser for Single Phase HV on 9m Pole
MM09-H40-2	A	1 Phase Anti Clash / Anti Galah Intermediate
MM09-H41-3	A	1 Phase Anti Clash / Anti Galah Termination
MM09-H41-4	A	1 Phase Anti Clash / Anti Galah Strain
MM09-LV-01	B	Vertical LV intermediate/angle/termination construction
MM09-R09	B	HV Cable Termination Retrospective Earth Parking Stud Install
MM09-R24	B	Mechanical Tension Repair Splice (MTRS)
MM10	B	BELOW GROUND SERVICES
MM10-R31	A	Mini Pillar Neutral (Extra) Fitting Requirement
MM10-U08-3	A	Mini Pillar 480V Wiring Arrangement
MM10-EXT	A	Mini & Uni Pillar - Cable Extension Guide
MM11	A	SECURITY LIGHTING INSTALLATION
MM11-S13	A	Mounting Arrangement for Steel Streetlight Columns
MM11-S14	A	Mounting Arrangement for Wood or Concrete Pole On Bare Aerial Connection
MM11-S15	A	Mounting Arrangement for Wood or Concrete Pole ABC Connection
MM11-S16	A	Steel Column - Double Insulated (Class 2)
MM11-S17	A	Wood or Concrete Pole Double Insulated - (Class 2)
MM11-S18	A	Wood or Concrete Pole Single Insulated - (Class 1)
MM13	A	Streetlight Maintenance


Dwg. No.	Revision	Title
MM13-01	A	Legacy Streetlight Cable Repair
MM13-02	B	Electrical Connections for Narrow Style Streetlight column
MM13-03	A	Legacy Streetlight Column with Concrete Foundation
MM13-04	A	Paint Sylvania Suburban Lens Cover to Function as Front Glare Shield
MM13-R26-1	A	Streetlight Cut-out Single Phase Supply for Single Insulated (Class 1) Luminaires - 1
MM13-R26-2	A	Streetlight Cut-out Single Phase Supply for Single Insulated Equipment
MM13-R26-3	A	Streetlight Cut-out Single Phase Supply for Double Insulated (Class 1) Luminaires - 2
MM13-R26-4	A	Avenue Streetlights Luminaire Installation
MM13-R26-5	C	Streetlight (LED) Wiring Installation Standard (Part 1)
MM13-S02-1	B	Legacy Minor Road – Short Streetlight Bracket on wood Pole and Crossarm with new LED

STOCK CODE	DESCRIPTION	RELEVANT DRAWINGS
XT0016	WESTRALIAN, 3 ϕ , 200KVA	H10-1, H10-2, H11-1, H11-2
XT0017	WESTRALIAN, 1 ϕ , 5KVA	MM01-H46, MM01-H47-1
XT0019	WESTRALIAN, 1 ϕ , 20KVA	
XT0021	WESTRALIAN, 1 ϕ , 5KVA	

NOTES:-

1. ITEM FOR RE-USE TO BE CONFIRMED IN WORKING ORDER (NO 'REPLACE' DEFECTS) BEFORE ATTACHMENT TO POLE (REFER TO DEFECT SEVERITY CATALOGUE).
2. APPROPRIATE DRAWING TO BE USED DEPENDING ON EXISTING POLE CONFIGURATION.
3. SURGE ARRESTERS DO NOT NEED TO BE INSTALLED IF THERE ARE NO APPROPRIATE MOUNTING POINTS ON THE TANK.
4. LV BUSHING LINK PLATES (GF1510) MAY BE REPLACED WITH 95mm² LV ABC OR 25mm² COPPER TAP, WITH APPROPRIATE LUGS, ON SINGLE PHASE TRANSFORMERS.
5. EARTH STUD ON TRANSFORMER TANKS MAY BE EXTENDED USING A COPPER PLATE (GF1592) IF STUD THREAD LENGTH TOO SHORT FOR ATTACHMENT OF NEUTRAL TO EARTH LINK & DOWNEARTH LUGS.

				STRUCTURE				DISTRIBUTION CONSTR. STANDARD		
				TITLE				DRAWN: JRR	DATE: 29-06-2016	DRG. NO.
				TRANSFORMER REINSTALLATION				ORIGINATED: JC	SCALE: NTS	MM01
								CHECKED: REE		
								APPROVED:	GRANT STACY	REV. B
B	25.09.19	NOTES 4 & 5 ADDED		NMc	CO	GS				
A	11.08.16	ORIGINAL ISSUE		JC	REE	GS				
REV	DATE	DESCRIPTION		DRGO	CHKD	APRD				

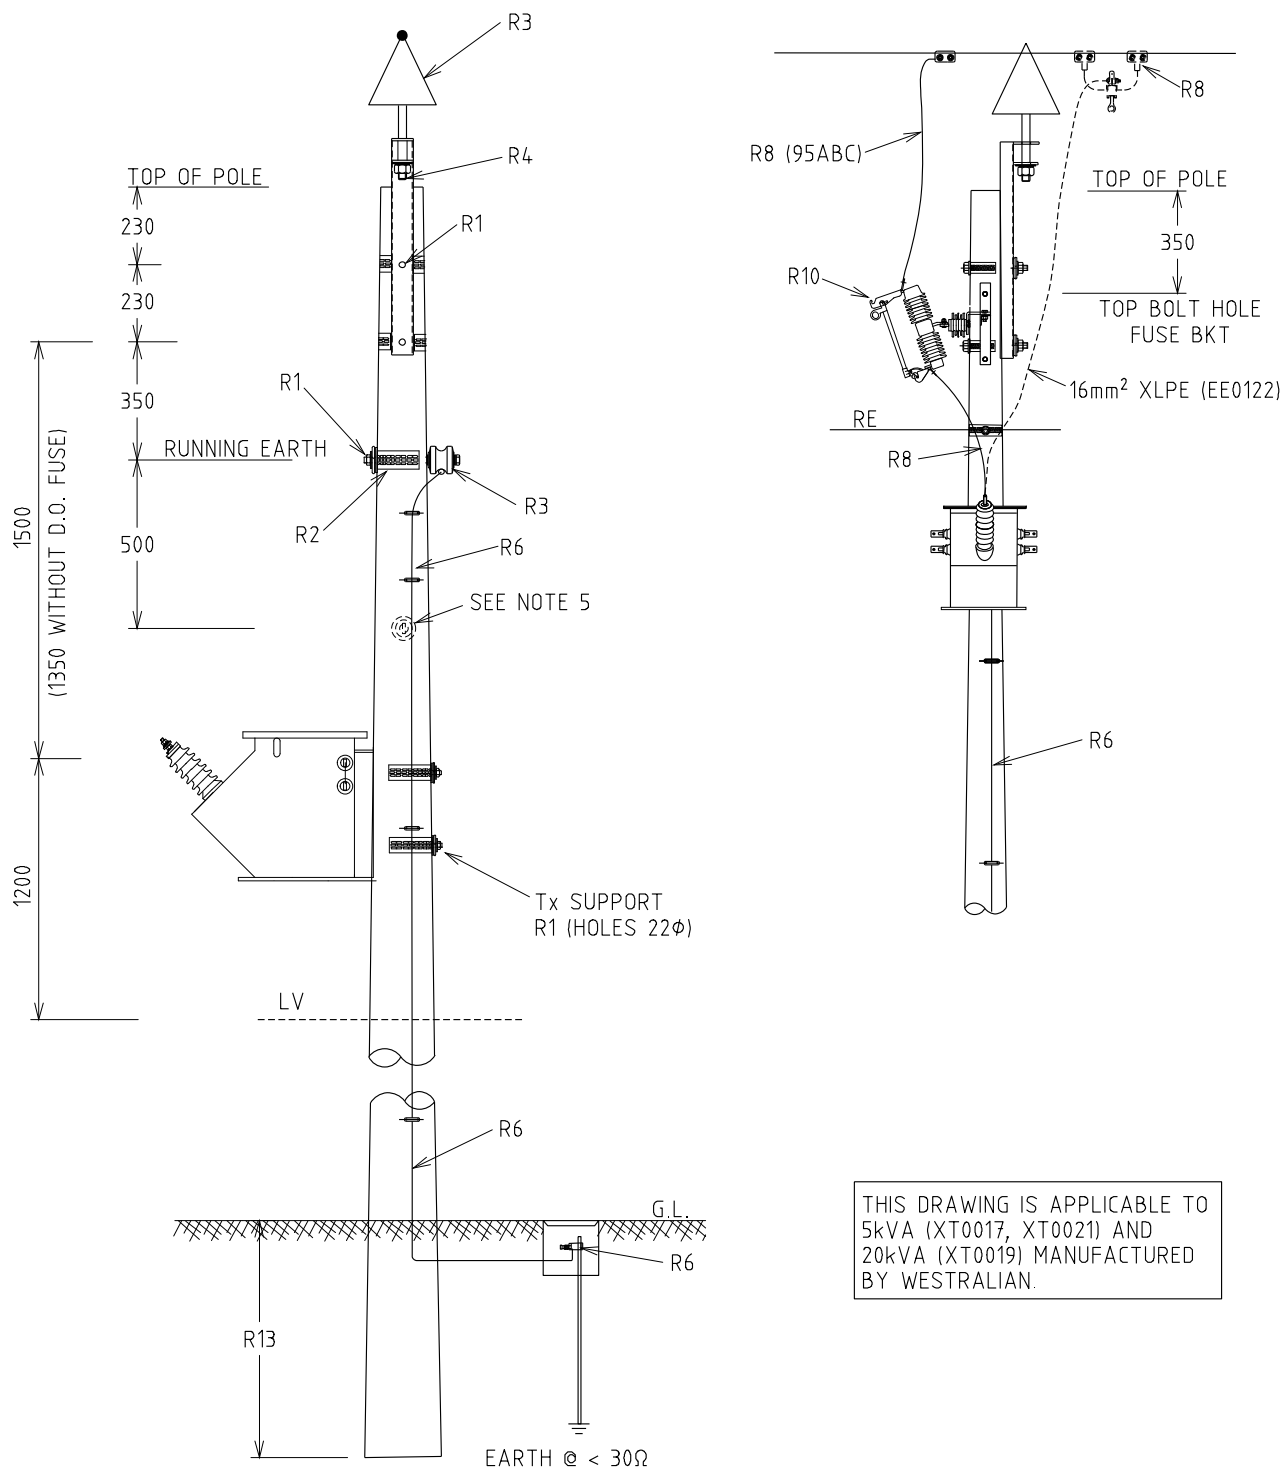


NOTES:

1. ALL HOLES 18Φ U.O.N.
2. MAXIMUM DISTANCE BETWEEN DOWNEARTH = 600m
3. SEE R12/1 FOR LV ARRANGEMENT DETAILS.
4. SEE H49 FOR EARTH & LV PHASE CONNECTIONS.
5. STAND-OFF INSULATOR IF REQUIRED FOR BACK TO BACK Tx INSTALLATION

SINGLE PHASE – ONE BUSHING

	</
--	--	----

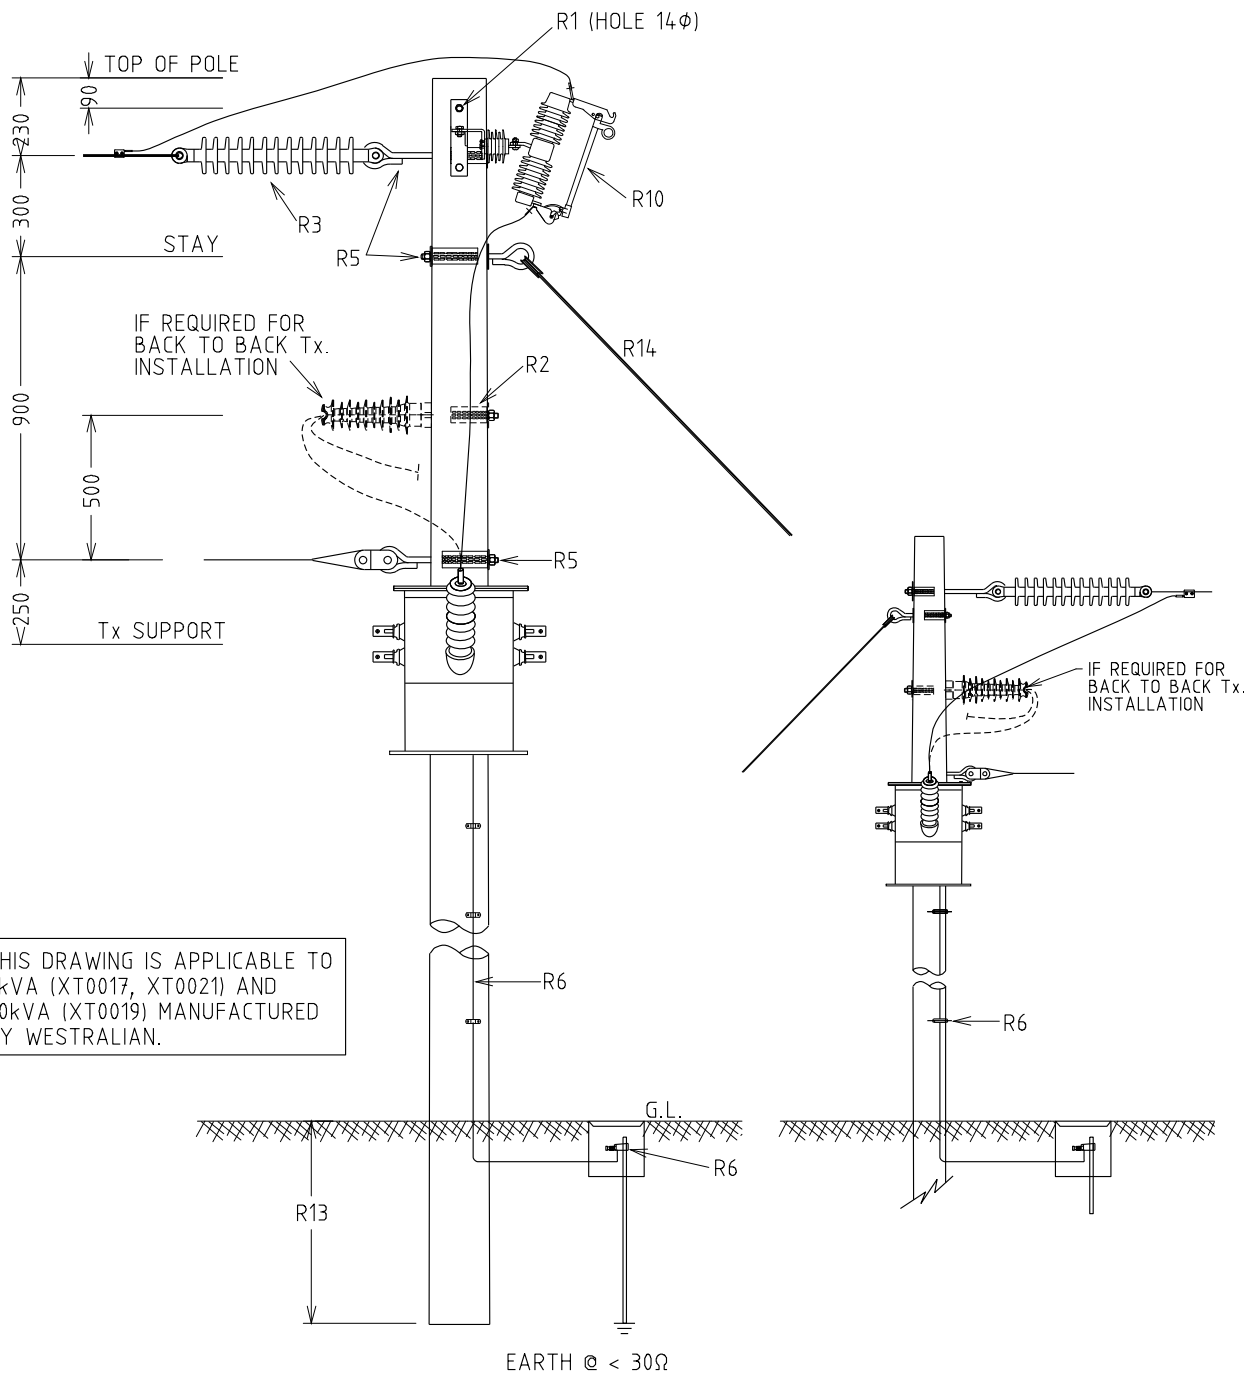

NOTES:

1. ALL HOLES 18 ϕ U.O.N.
2. MAXIMUM DISTANCE BETWEEN DOWNEARTH = 600m

SINGLE PHASE - ONE BUSHING

STRUCTURE				DISTRIBUTION CONSTR. STANDARD		westernpower	
TITLE				DRAWN: JRR	DATE: 26-05-2016	DRG. No.	
TERMINATION TRANSFORMER WITH OR WITHOUT DROPOUT FUSE				ORIGINATED: AM	SCALE: NTS	MM01-H47-1	
				CHECKED: ME		REV. SHT.	
				APPROVED: GRANT STACY		A	
REV	DATE	DESCRIPTION	ORGD.	CHKD.	APRD.		
A	11.08.16	ORIGINAL ISSUE	AM	ME	GS		

1. ITEM FOR RE-USE TO BE CONFIRMED IN WORKING ORDER (NO 'REPLACE' DEFECTS) BEFORE ATTACHMENT TO POLE (REFER TO DEFECT SEVERITY CATALOGUE).
2. APPROPRIATE DRAWING TO BE USED DEPENDING ON EXISTING POLE CONFIGURATION.
3. FLEX TAIL CONNECTION MUST BE DOUBLE BOLTED AND FITTED WITH BRAID SPRINGS. REFER TO MM02-01.



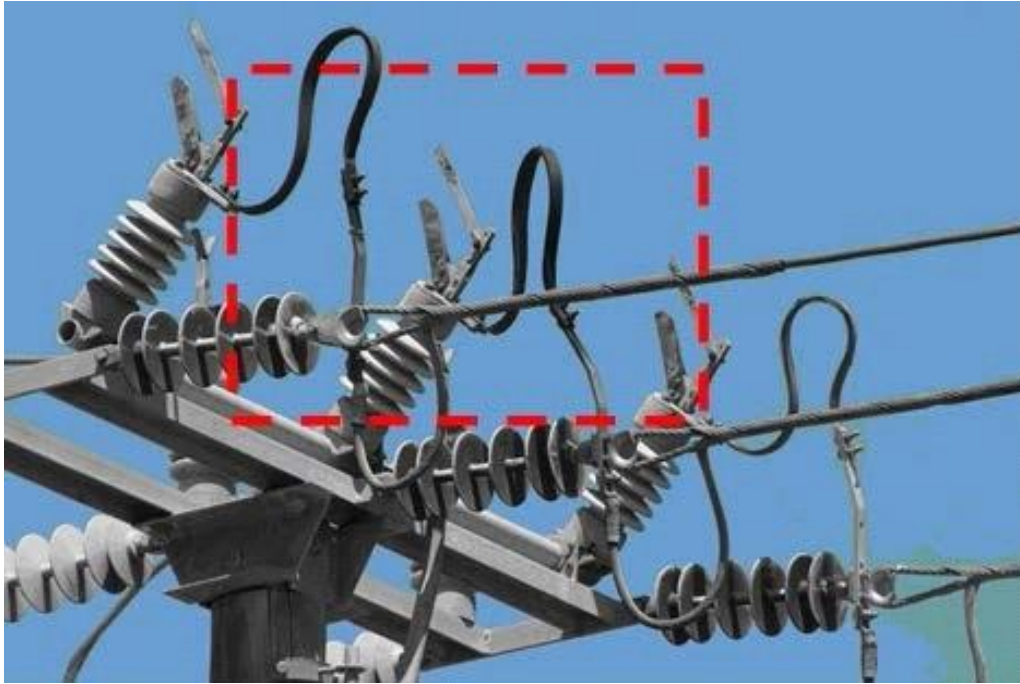


FIGURE 1

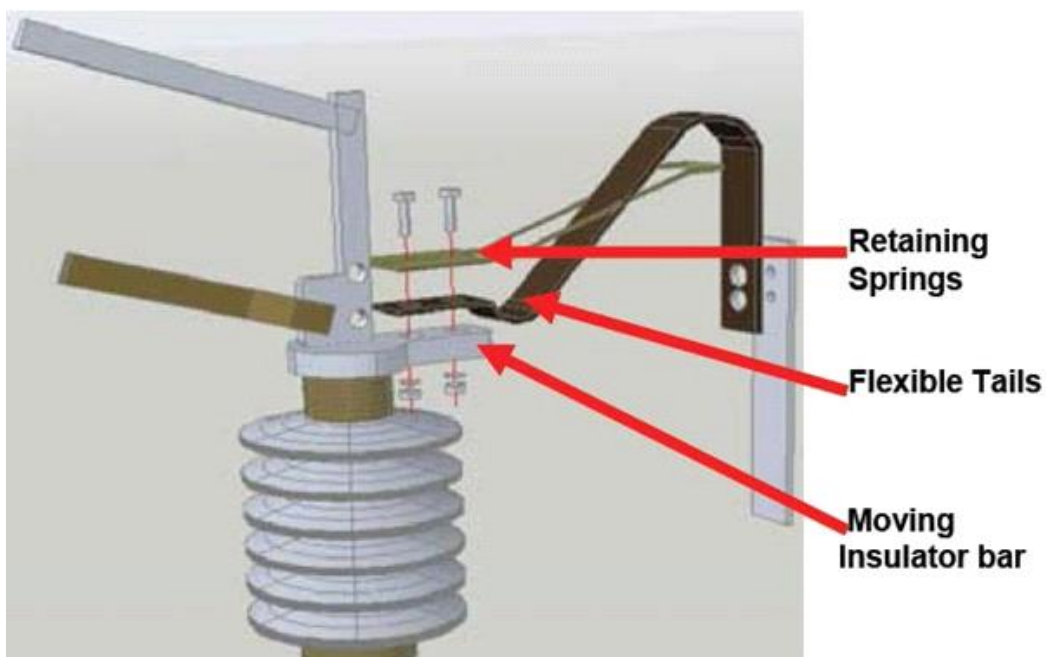



FIGURE 2

NOTES:


1. OLD POLE TOP SWITCHES REQUIRE THE INSTALLATION OF A SPRING (STOCK CODE CB 3056), AS SHOWN IN FIGURES 1 (SWITCH THAT REQUIRES RETAINING SPRINGS) AND FIGURE 2 (RETAINING SPRING ASSEMBLY). THE SPRING IS A STANDARD FITTING ON ALL NEW POLE TOP SWITCHES.
2. USE A WIRE BRUSH TO CLEAN THE SURFACE OF THE FLEXI-TAILS AND THE MOVING INSULATOR BAR TO ENABLE A GOOD ELECTRICAL CONTACT.
3. FIT THE RETAINING SPRING TO THE TOP OF THE FLEXI-TAILS AT THE BOLTED CONNECTION OF THE MOVING INSULATOR BAR (SEE FIGURE 2 (RETAINING SPRING ASSEMBLY)).

	</
--	--	----

STOCK CODE	DESCRIPTION	COMMENTS
CB3056	POLE TOP SWITCH BRAID SPRING	SPRING TO PREVENT BRAID FROM COLLAPSING
CB7549	PTS ROD EXTENSION KIT	ACTUATING ROD EXTENSION FOR 12.5m POLES INCLUDING 2xROD GUIDES
GS0116	TINNED COPPER BRAID WIRE, LUGGED AT BOTH ENDS, 320mm LONG	PTS HANDLE BONDING BRAID
GZ0035	CONTACT ASSEMBLY, W/CLAMP TERM, POLE-TOP SWITCH 11kV & 22kV, FEMALE	PTS FEMALE CONTACT ASSEMBLY COMPLETE
GZ0036	CONTACT ASSEMBLY, W/CLAMP TERM, POLE-TOP SWITCH 11kV & 22kV, MALE	PTS MALE CONTACT ASSEMBLY COMPLETE.
GZ0045	FLEXIBLE COPPER BRAIDS FOR POLE TOP SWITCHES, 2 HOLE TYPE	BRAID FOR POLE TOP SWITCH MOVING CONTACT SIDE.
CB7564	PTS HANDLE ASSEMBLY COMPLETE (NO DOWN ROD)	ENTIRE PTS HANDLE ASSEMBLY

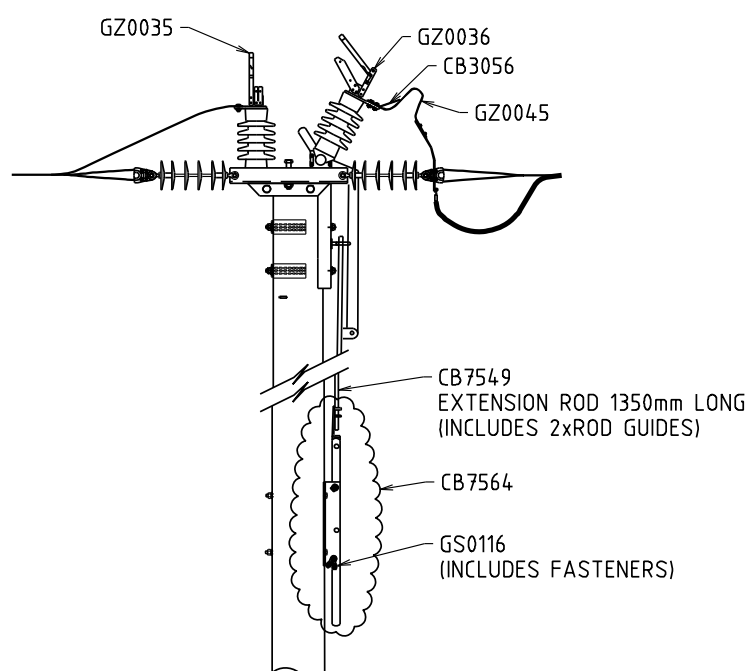

				STRUCTURE				DISTRIBUTION CONSTR. STANDARD	westernpower	
				TITLE				DRAWN: JRR	DATE: 11-05-2018	DRG. No.
				FALCON 22kV POLE TOP SWITCH MAINTENANCE SPARES				ORIGINATED: REE	SCALE	MM02-02
								CHECKED: JC		REV. SHY.
								APPROVED:	GRANT STACY	A
REV	DATE	DESCRIPTION		ORGO	CHKD	APRD				
A	15.05.18	ORIGINAL ISSUE		REE	FK	GS				

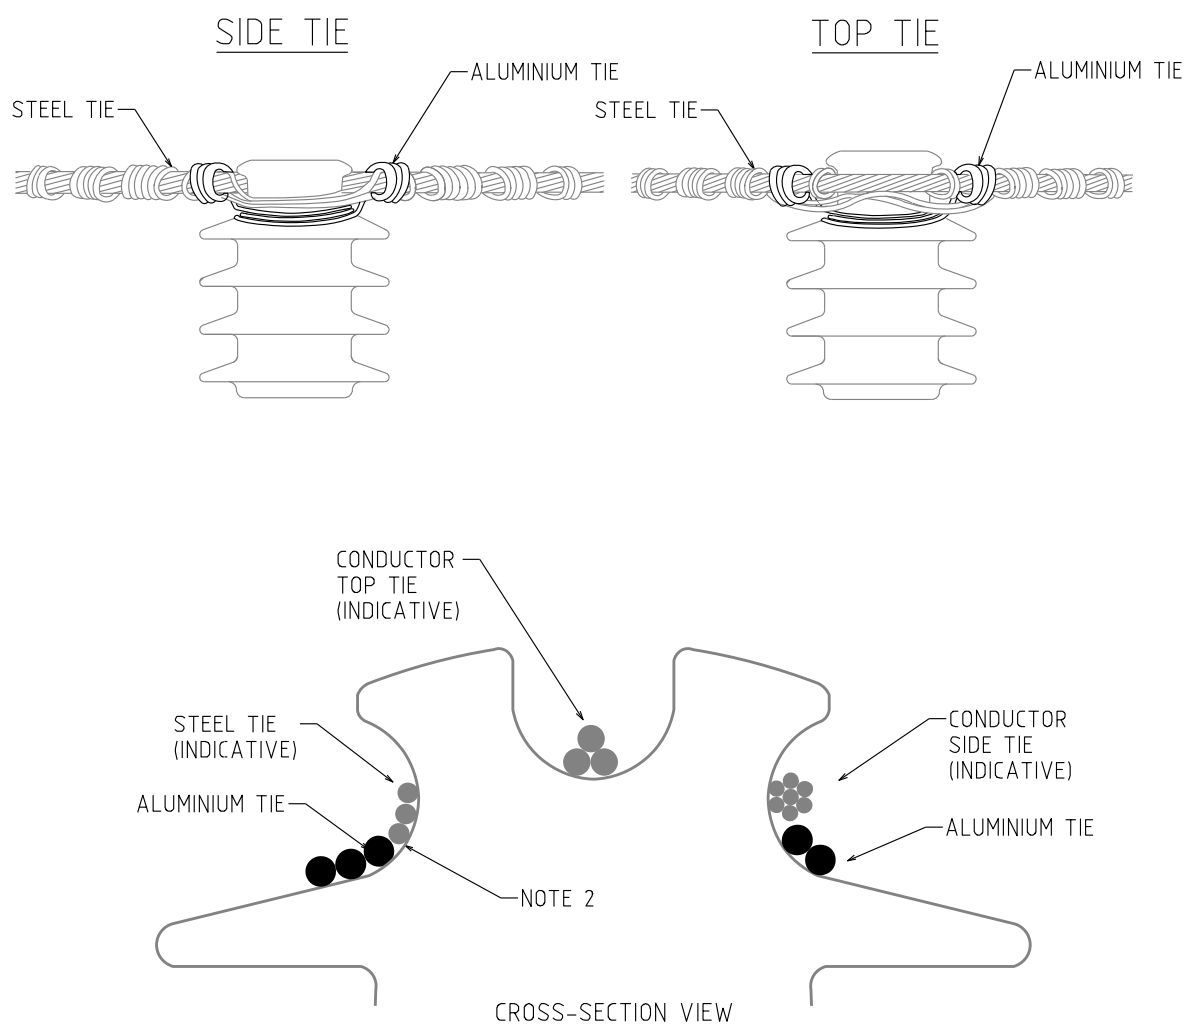

SEQUENCE OF OPERATIONS

USING STEEL TIE:

A) SECURE CONDUCTOR TO INSULATOR AS PER R03-2

USING ALUMINIUM TIE:

B) WRAP THREE TURNS OVER THE STEEL TIE ON ONE SIDE OF THE INSULATOR HEAD.

C) WRAP TIE TWO AND HALF TURNS AROUND THE INSULATOR SURFACE BELOW THE STEEL TIE, FLAT AS SHOWN.

D) COMPLETE THE WRAP WITH THREE TURNS AROUND THE STEEL TIE ON THE OTHER SIDE OF THE INSULATOR

E) TRIM EXCESS TIE.

NOTES:

1. NON-METALIC HEAD INSULATORS TYPES ARE:


- ALL PORCELAIN POST & PIN
- ALL CYCLO-ALIPHATIC / GREY RESIN (IC0072 & IC0073)


2. ALUMINIUM TIE STRANDS TO:


- BE TIGHTLY WRAPPED FLAT AGAINST THE INSULATOR TOP SHED SURFACE.
- NO OVERLAPPING


3. ALUMINIUM TIE FORMS AN "ARCING RING", PROTECTING THE GALVANISING COATING ON THE STEEL TIE.

REFERENCE DRAWING				DISTRIBUTION CONSTR. STANDARD		westernpower	
TITLE				DRAWN: NC	DATE: 28-03-2025	DRG. No.	
HV INSULATOR TIES				ORIGINATED: VS	SCALE: NTS	MM02-R03	
STEEL CONDUCTOR				CHECKED: NM			
NON-METALIC HEAD INSULATORS				APPROVED: CHRIS OMODEI		REV. A	SHT.
A	28.03.25	ORIGINAL ISSUE	VS	NMc	CO		
REV	DATE	DESCRIPTION	DRG.	CHKD.	APRD.		

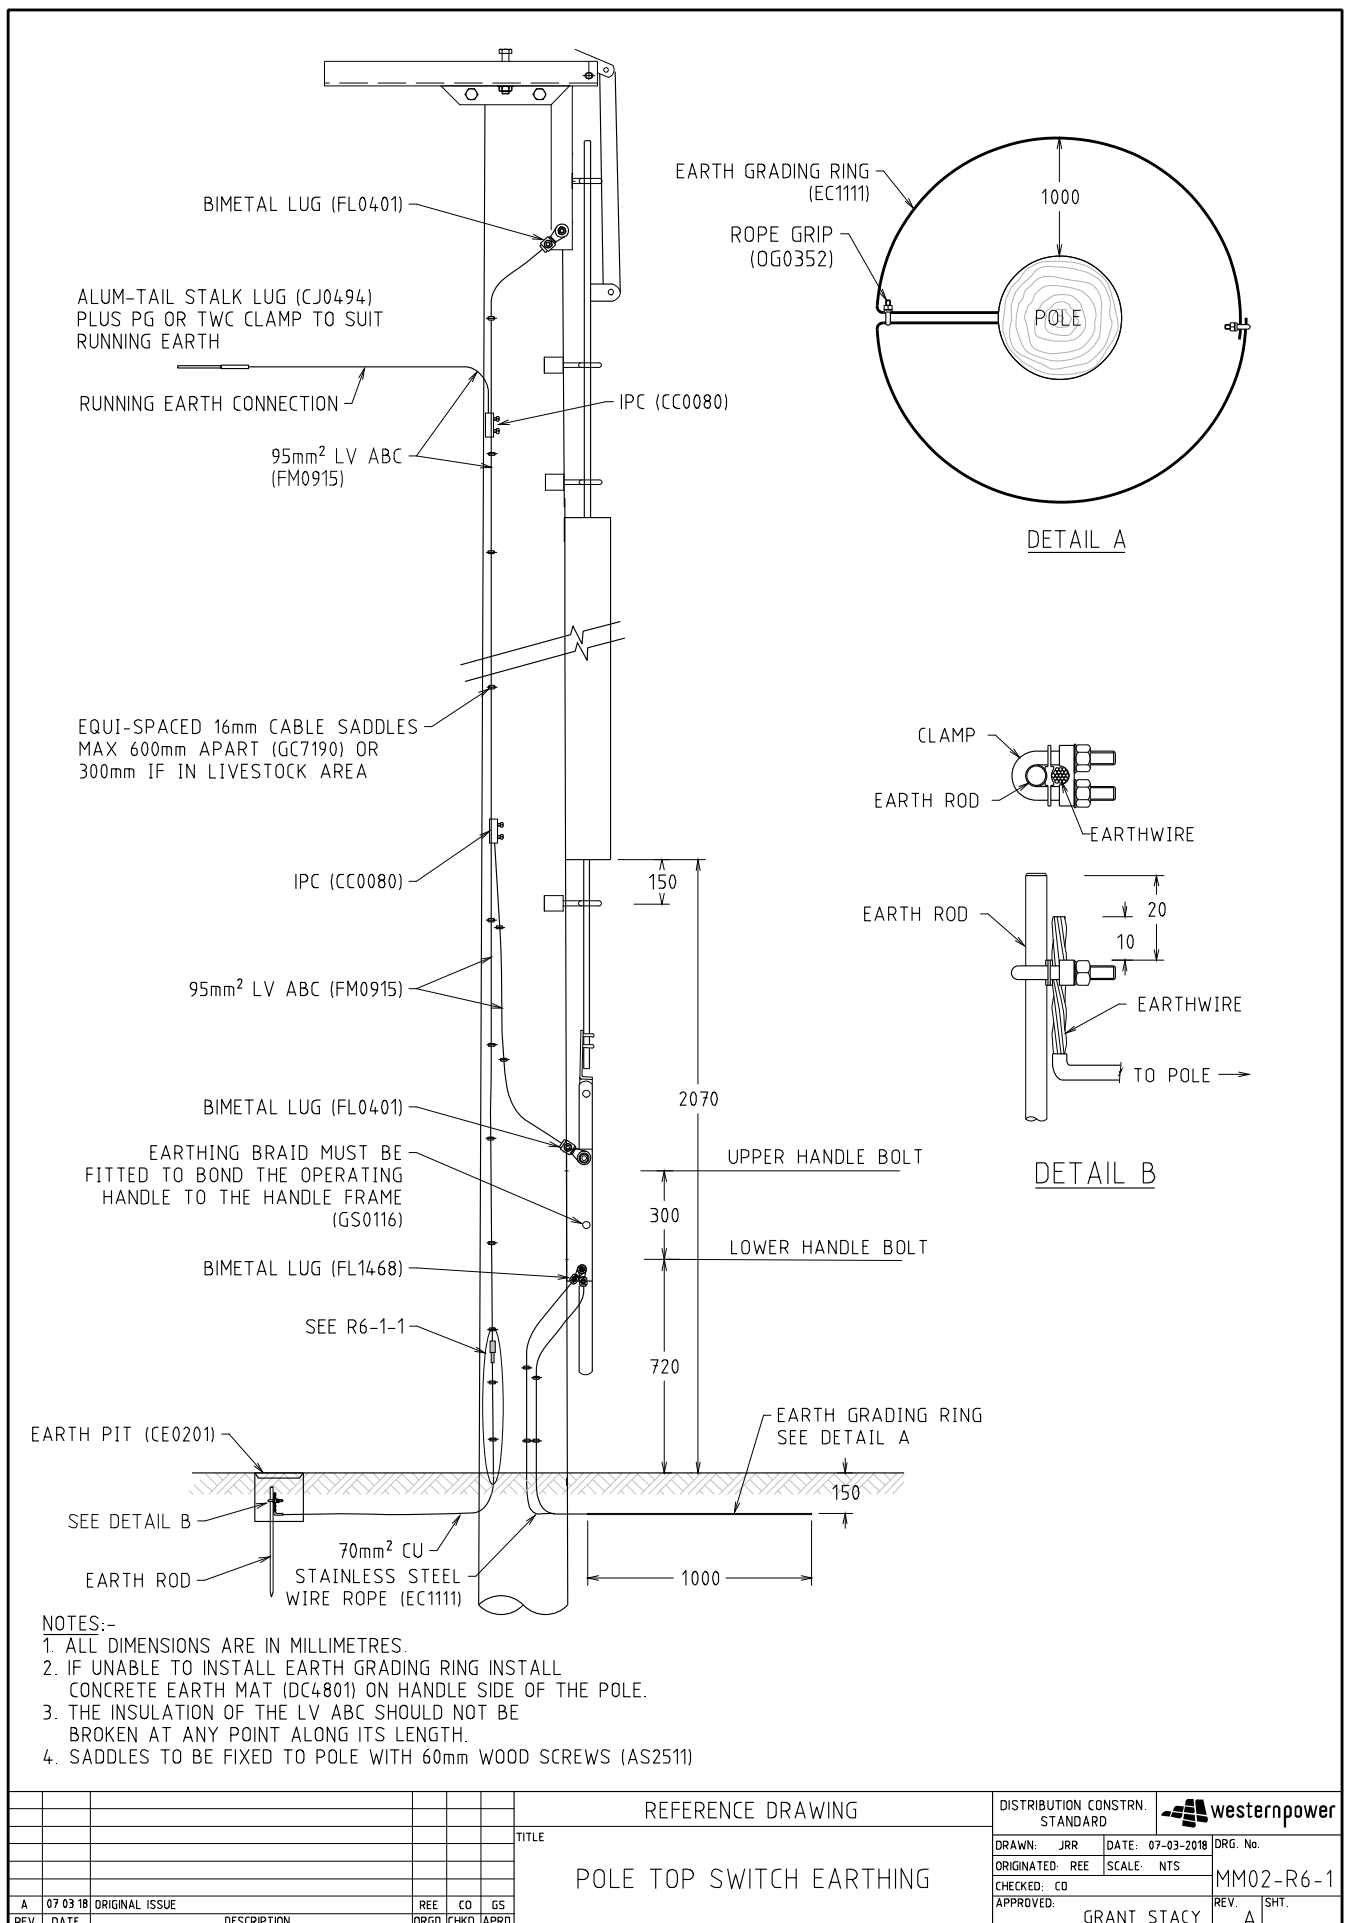

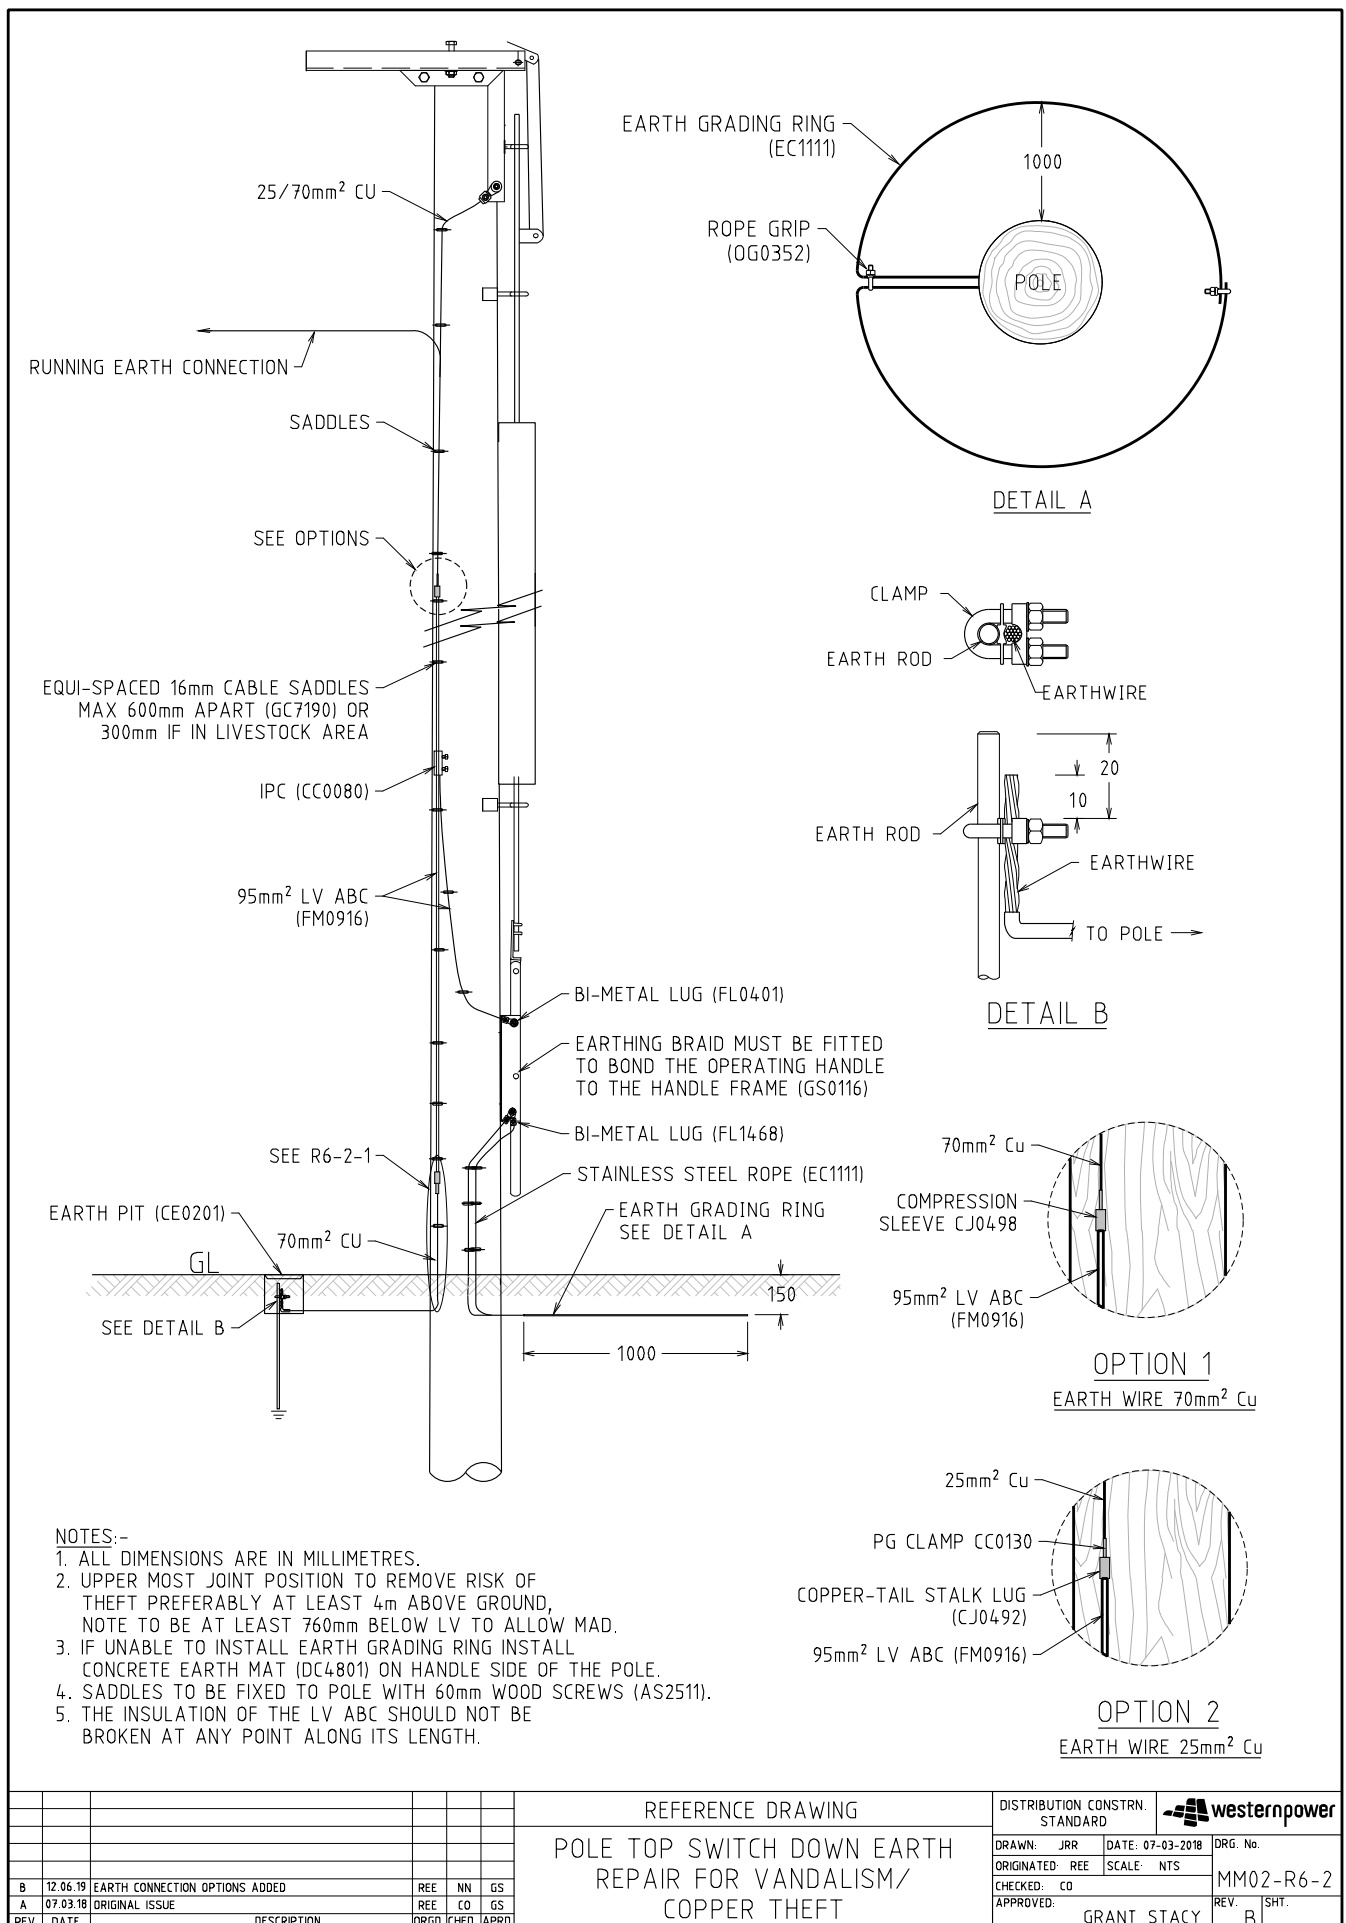

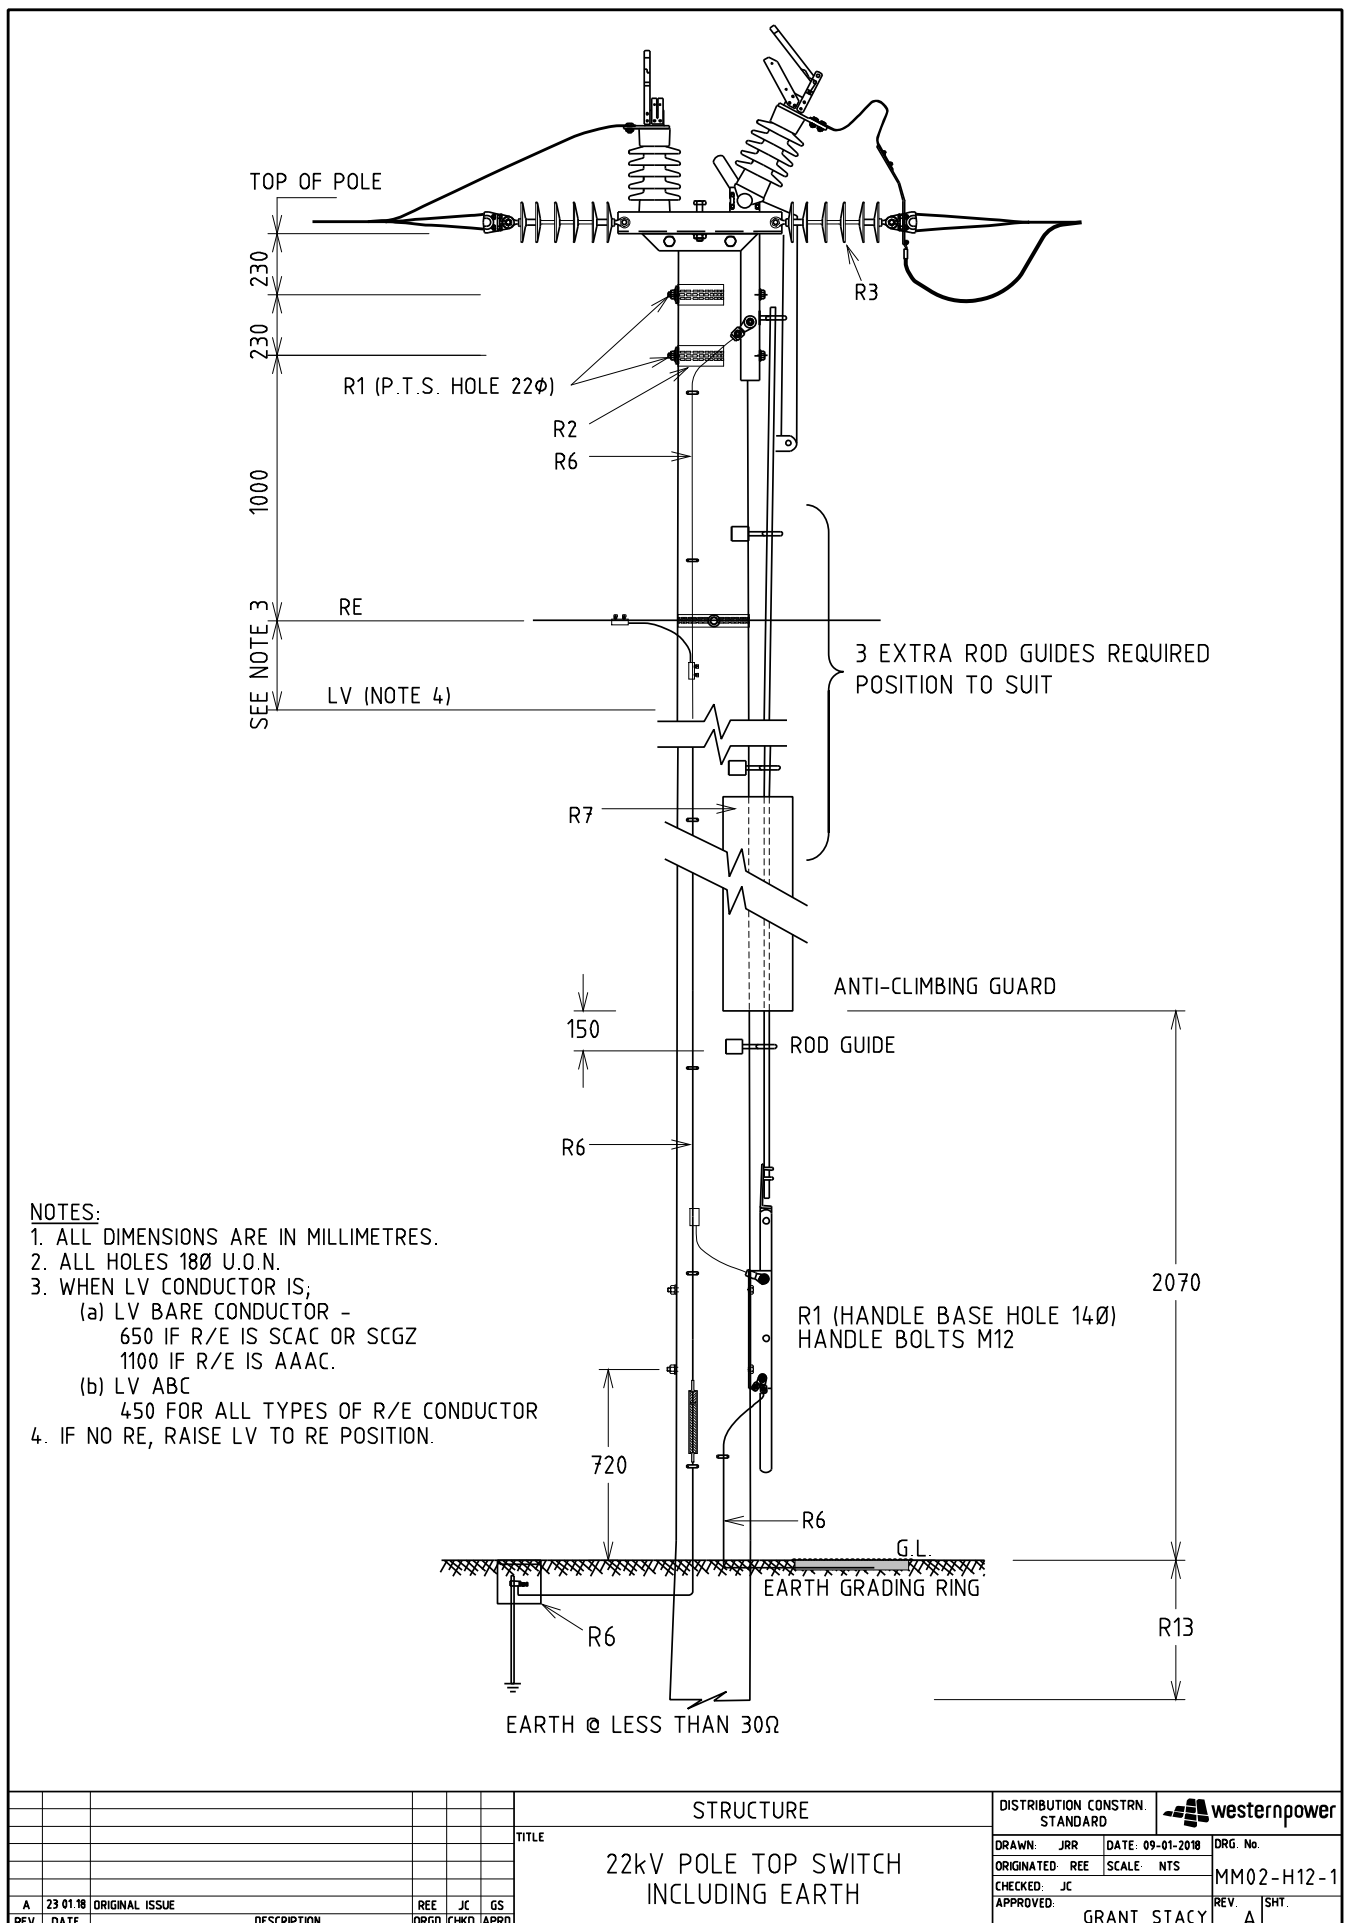


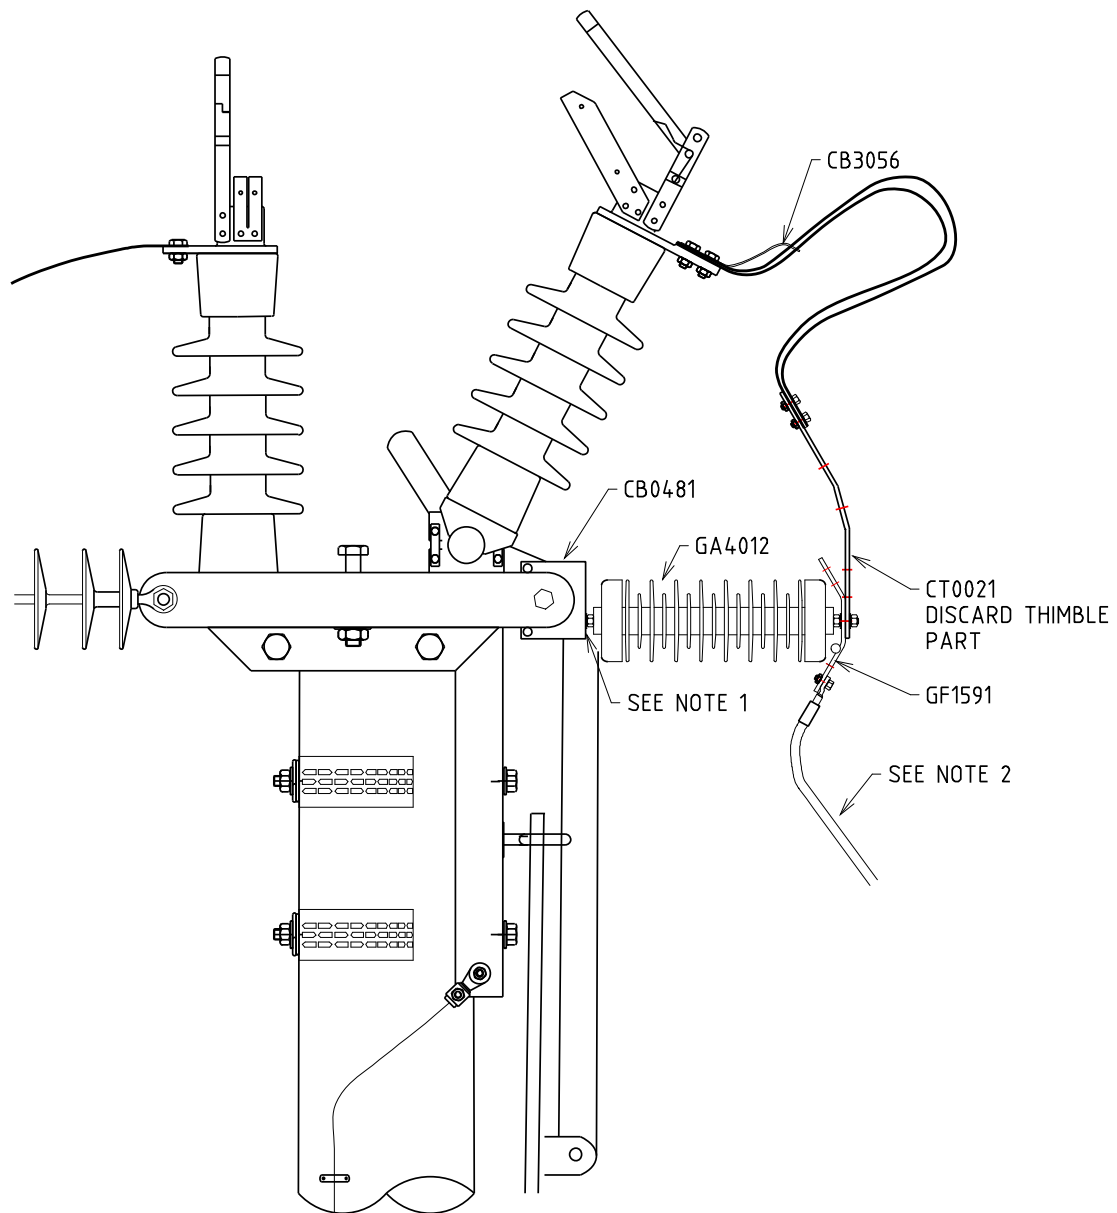


NOTES:


1. USE BOTTOM HOLE IN BRACKET (CB0481)
2. TRAIN HENDRIX CONDUCTOR TO ELIMINATE ANY INHERENT FORCES BEING TRANSFERRED TO THE SURGE ARRESTER.

--	--	

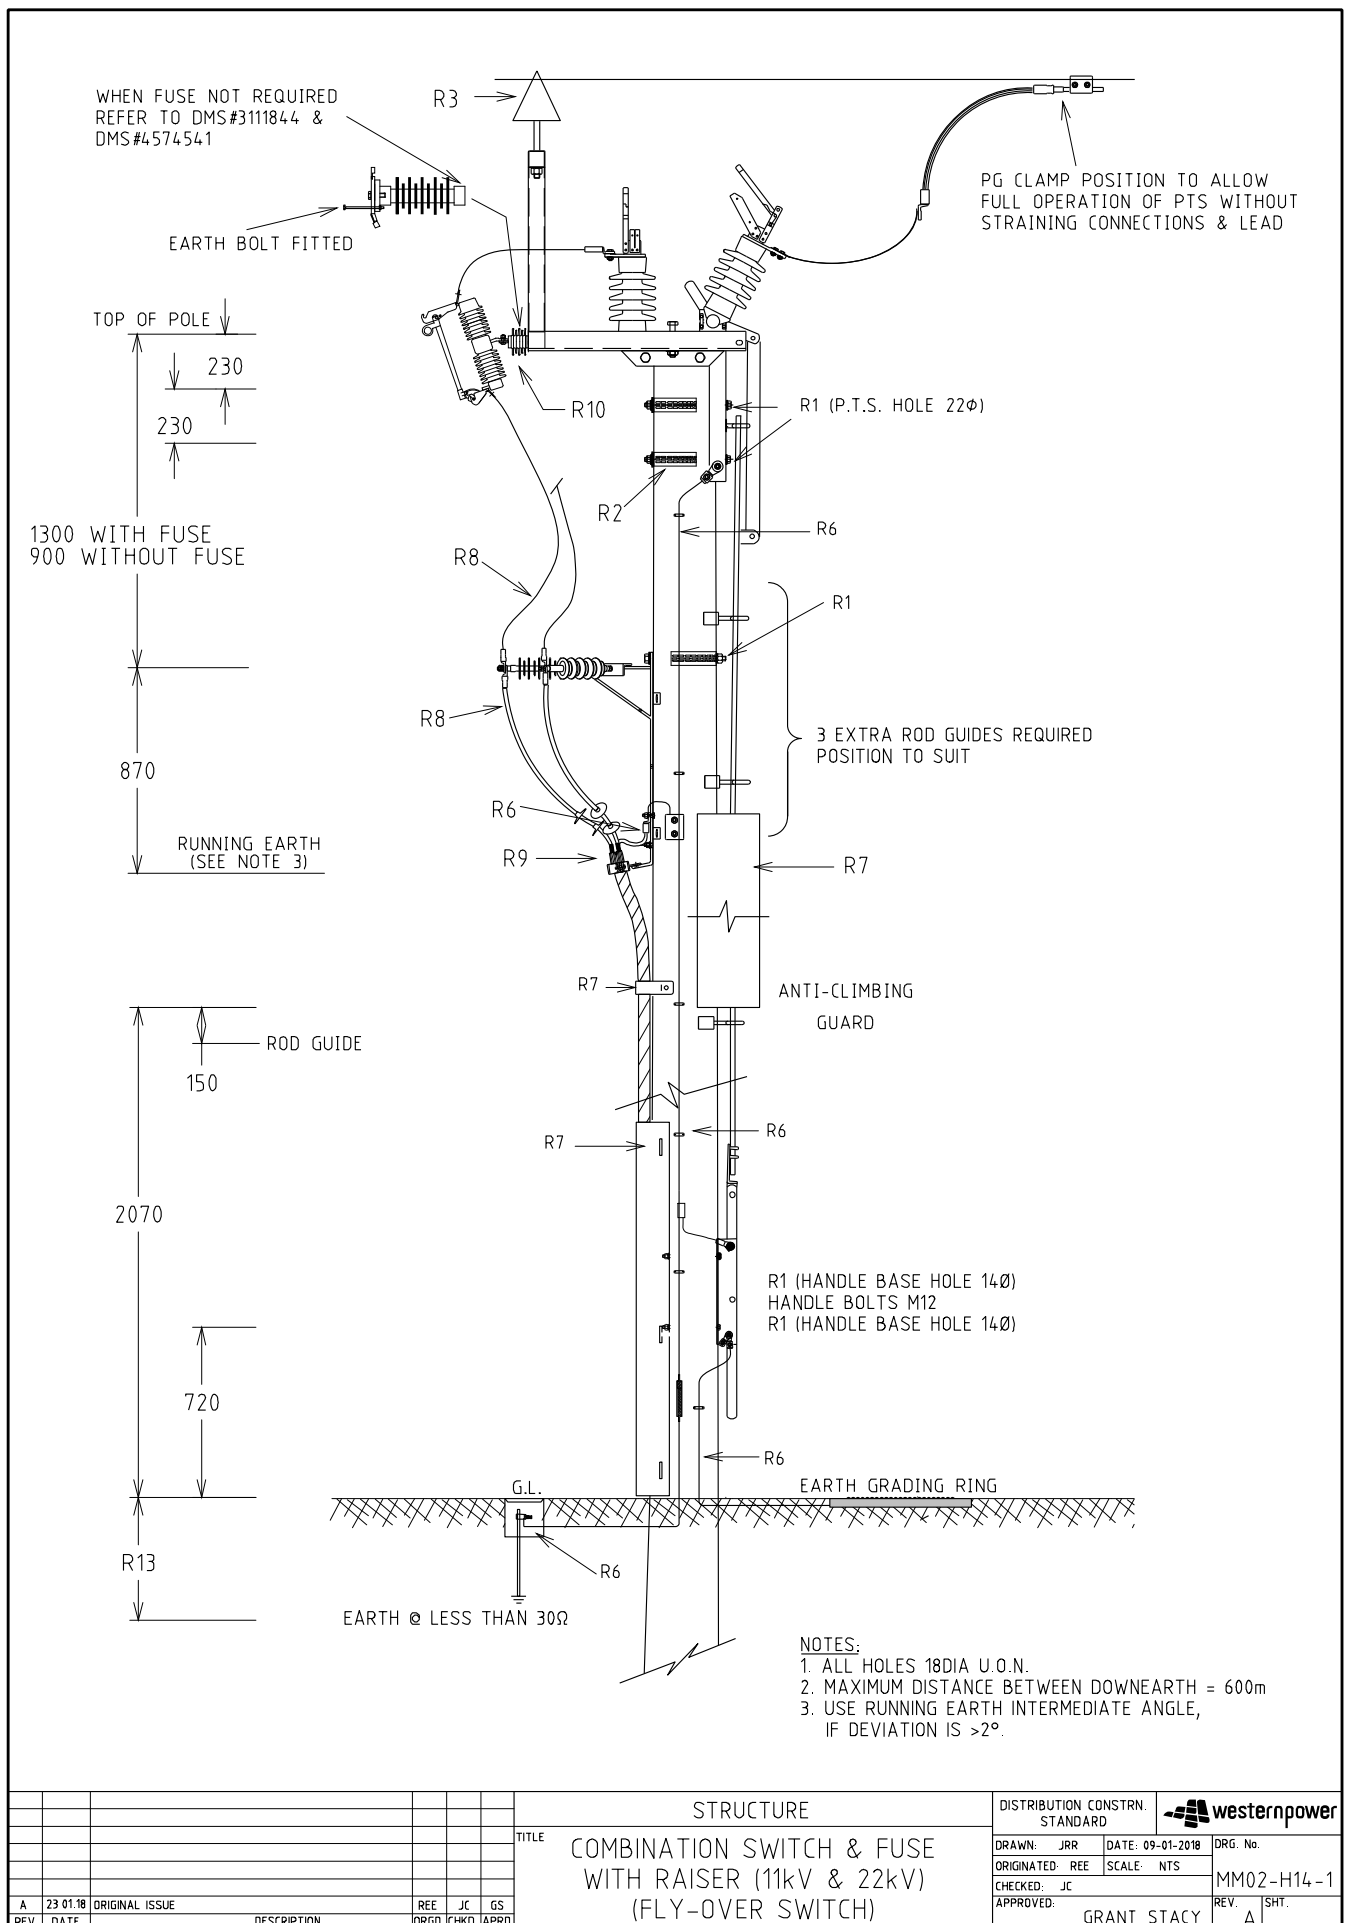


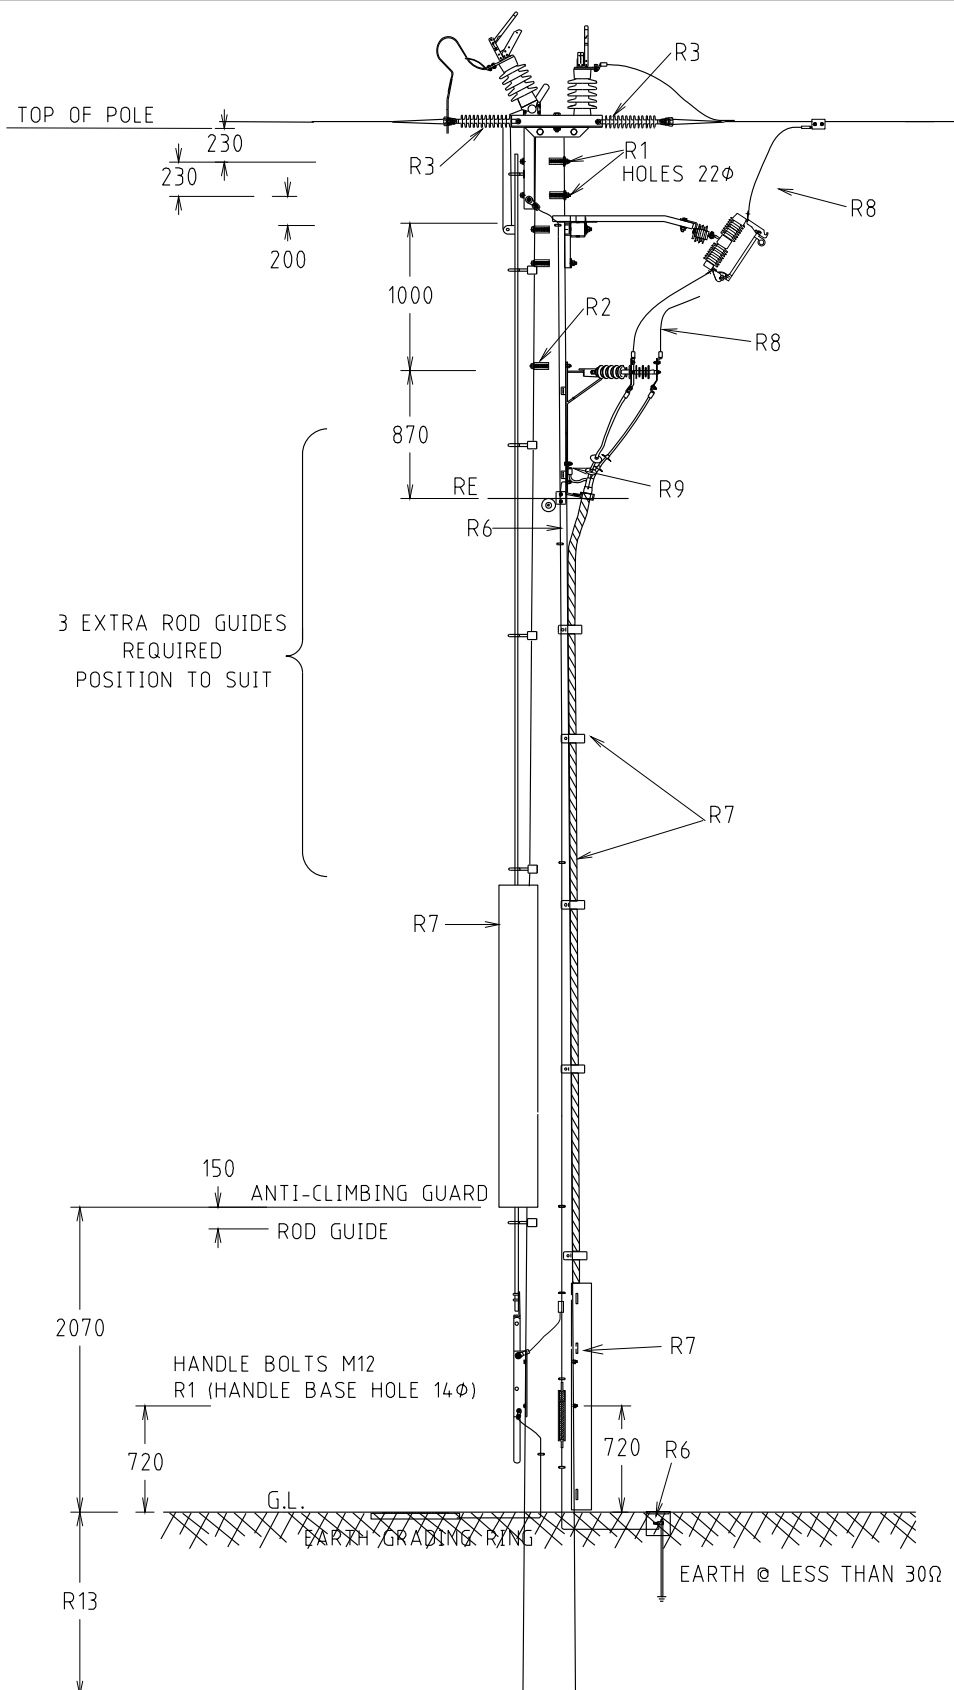


	</
--	--	----

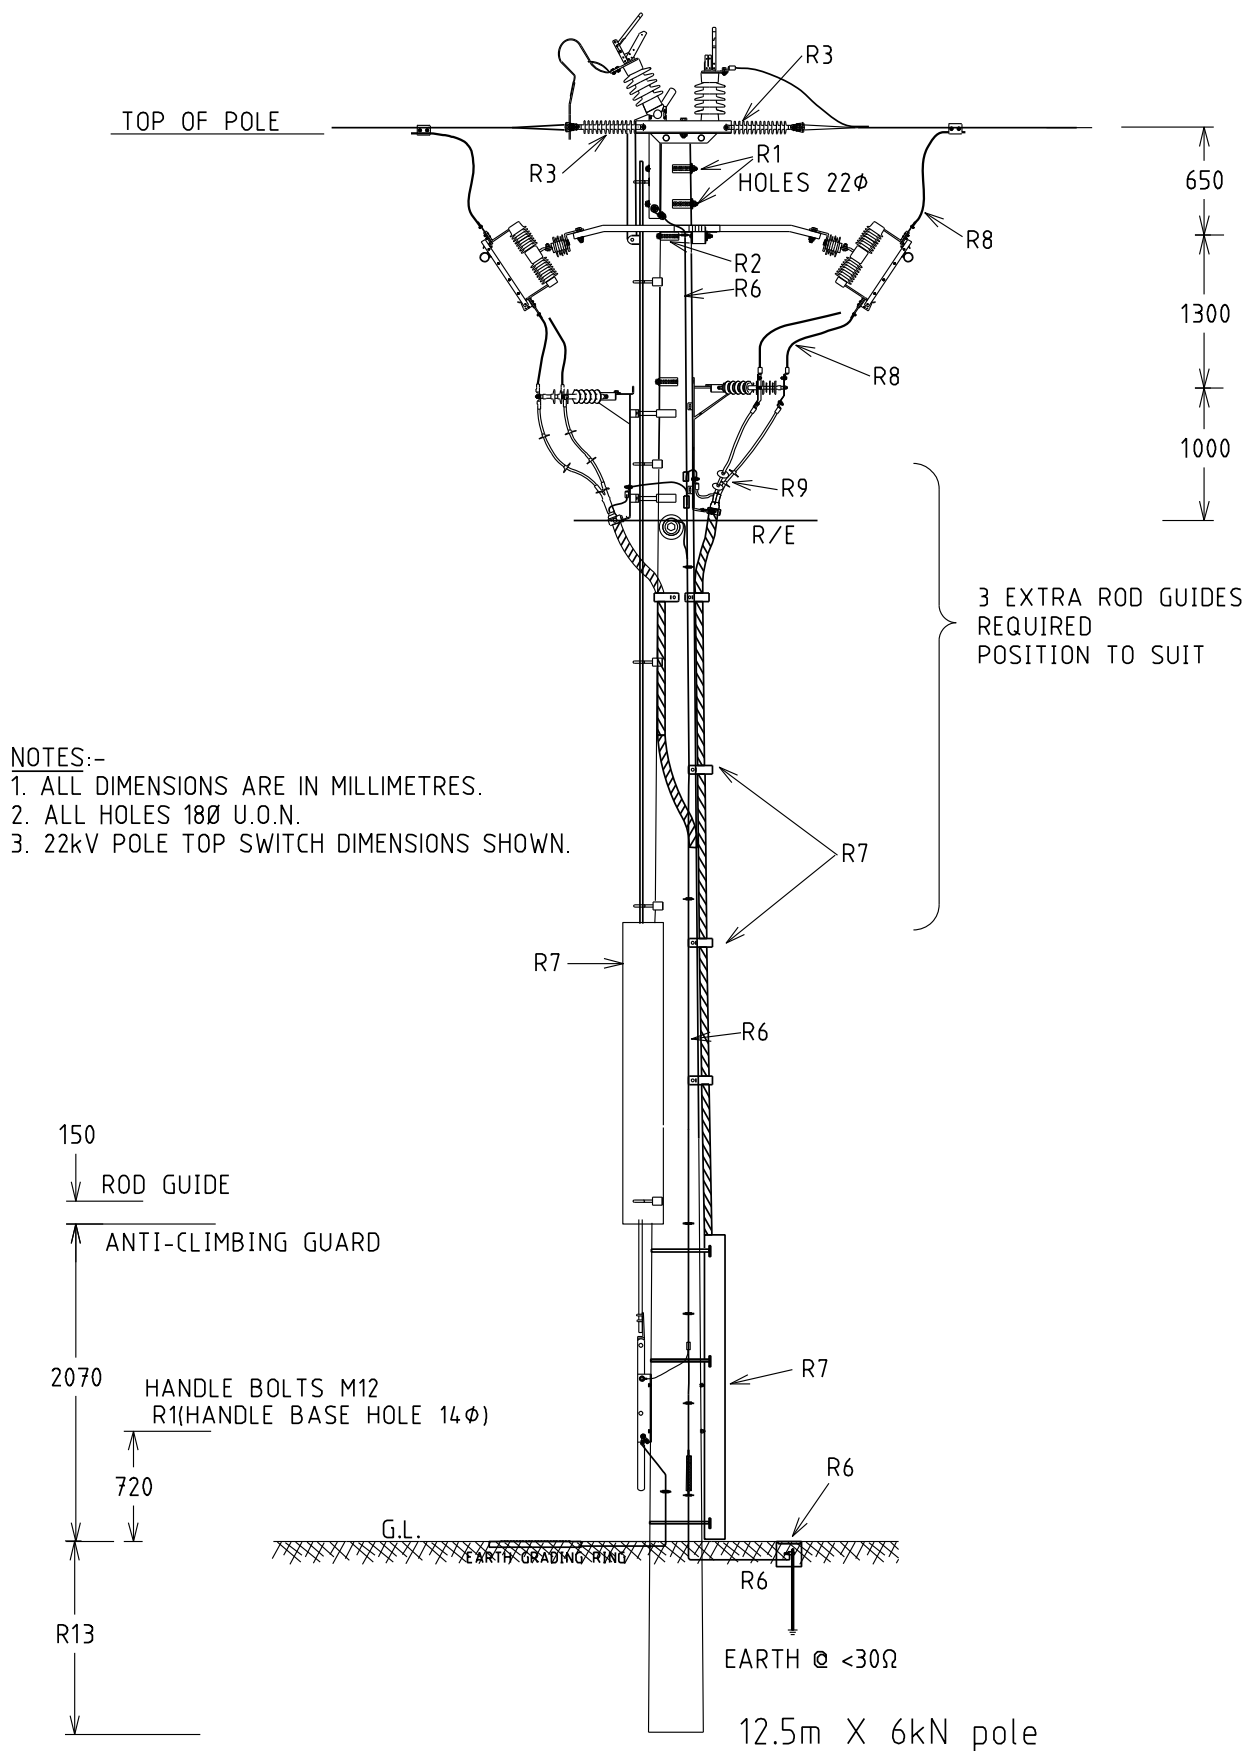

STRUCTURE				DISTRIBUTION CONSTR. STANDARD		westernpower	
TITLE				DRAWN	JRR	DATE: 11-01-2018	DRG. No.
PTS & FUSES/ISOLATORS LAYOUT FOR 2 CABLES				ORIGINATED	REE	SCALE: NTS	MM02-H14-3
				CHECKED	JC		REV
				APPROVED	GRANT STACY		SHY
							A

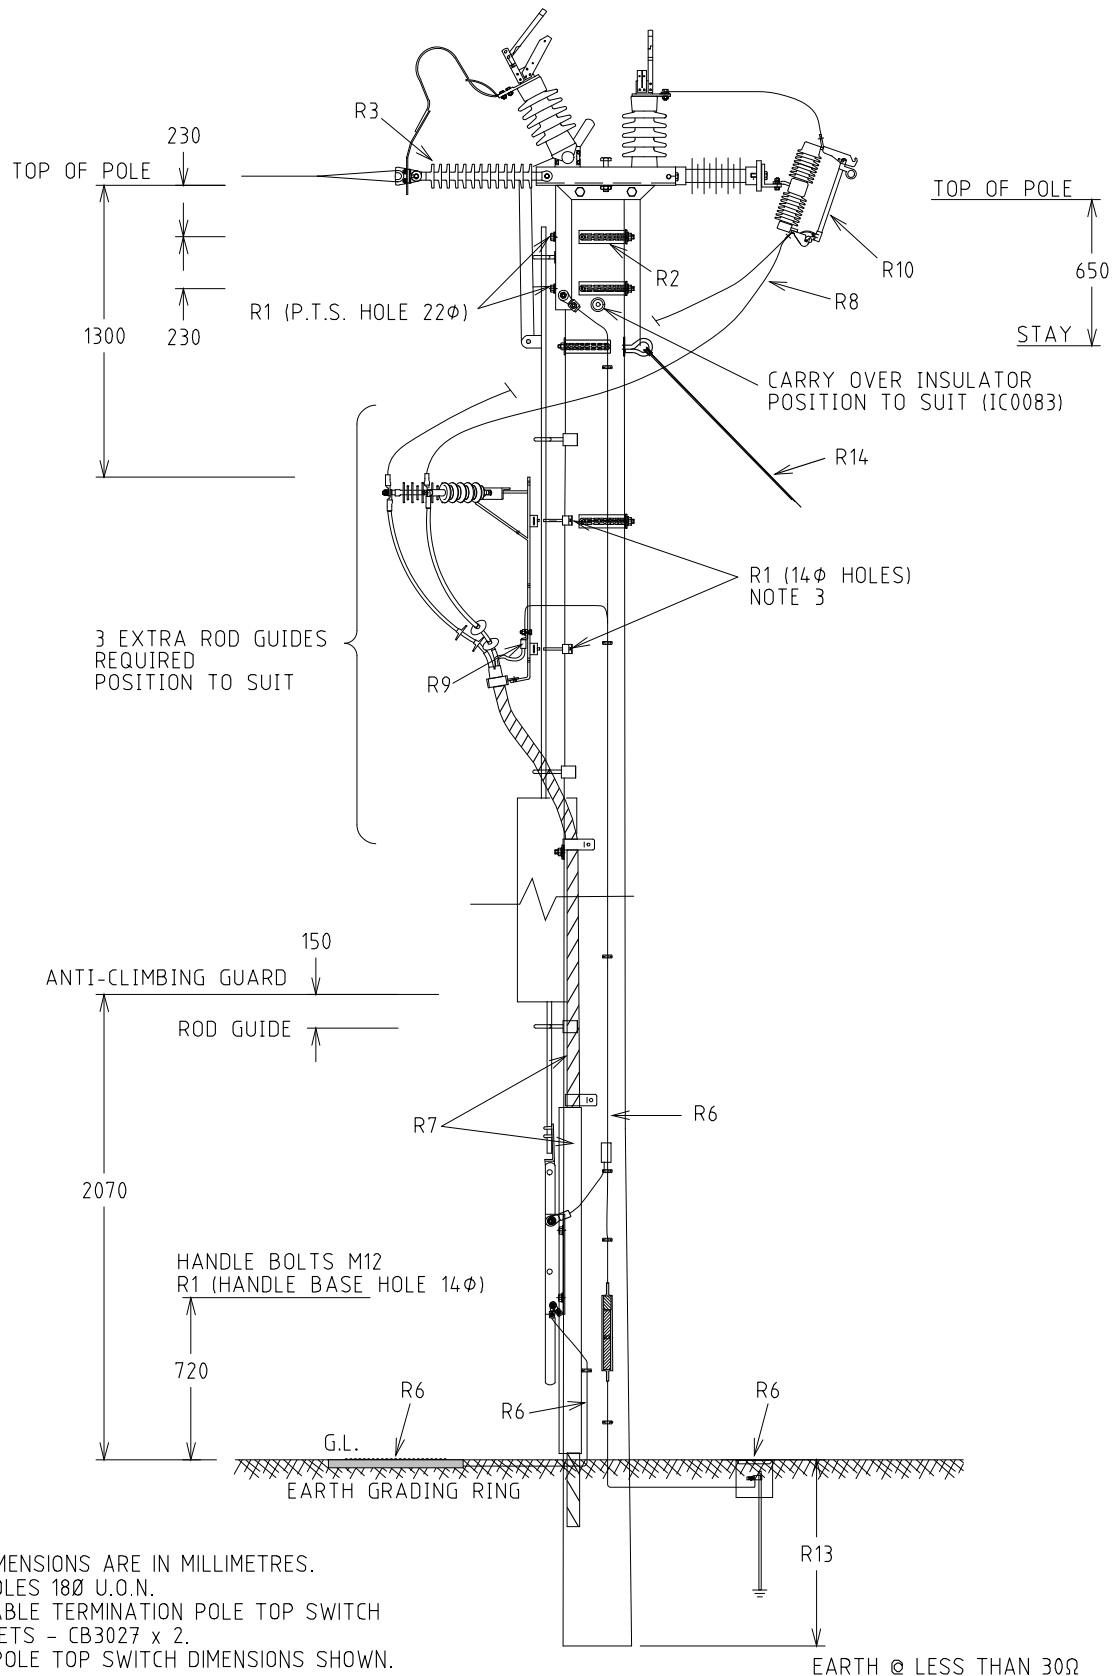


				STRUCTURE				DISTRIBUTION CONSTR. STANDARD			
				TITLE				DRAWN: JRR		DATE: 12-01-2018	
				TERMINATION POLE TOP SWITCH WITH CABLE & DROPOUT FUSE				ORIGINATED: REE		SCALE: NTS	
								CHECKED: JC		DRG. No. MM02-H18	
								APPROVED: GRANT STACY		REV. A	
A	31.01.18	ORIGINAL ISSUE		REE	JC	GS					
REV	DATE	DESCRIPTION		ORGO	CHKO	APRO					

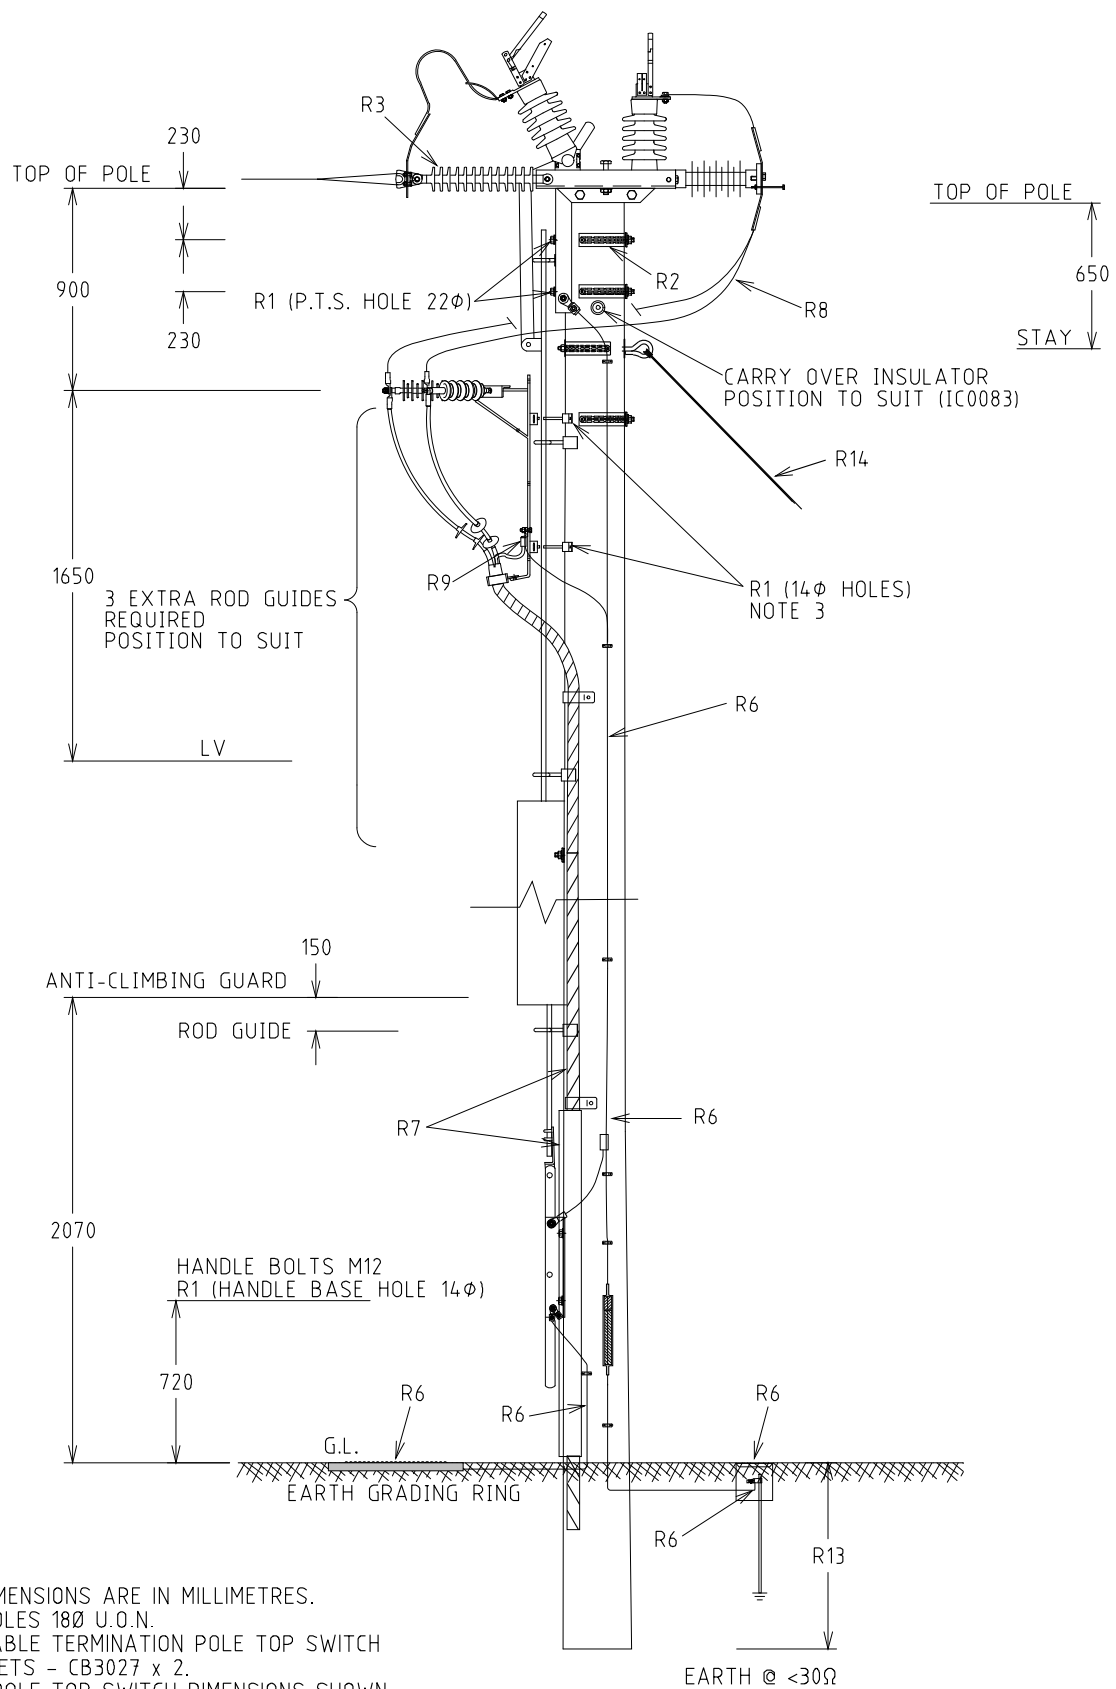

NOTES:-

1. ALL DIMENSIONS ARE IN MILLIMETRES.
2. ALL HOLES 18Ø U.O.N.
3. USE CABLE TERMINATION POLE TOP SWITCH BRACKETS - CB3027 x 2.
4. 22kV POLE TOP SWITCH DIMENSIONS SHOWN.


				STRUCTURE				DISTRIBUTION CONSTR. STANDARD		westernpower	
				TITLE				DRAWN: JRR		DATE: 12-01-2018	
				TERMINATION POLE TOP SWITCH WITH CABLE ARRANGEMENT				ORIGINATED: REE		SCALE: NTS	
								CHECKED: JC		DRG. No. MM02-H19	
								APPROVED: GRANT STACY		REV. A	
A	31.01.18	ORIGINAL ISSUE		REE	JC	GS					
REV	DATE	DESCRIPTION		ORGO	CHKO	APRO					

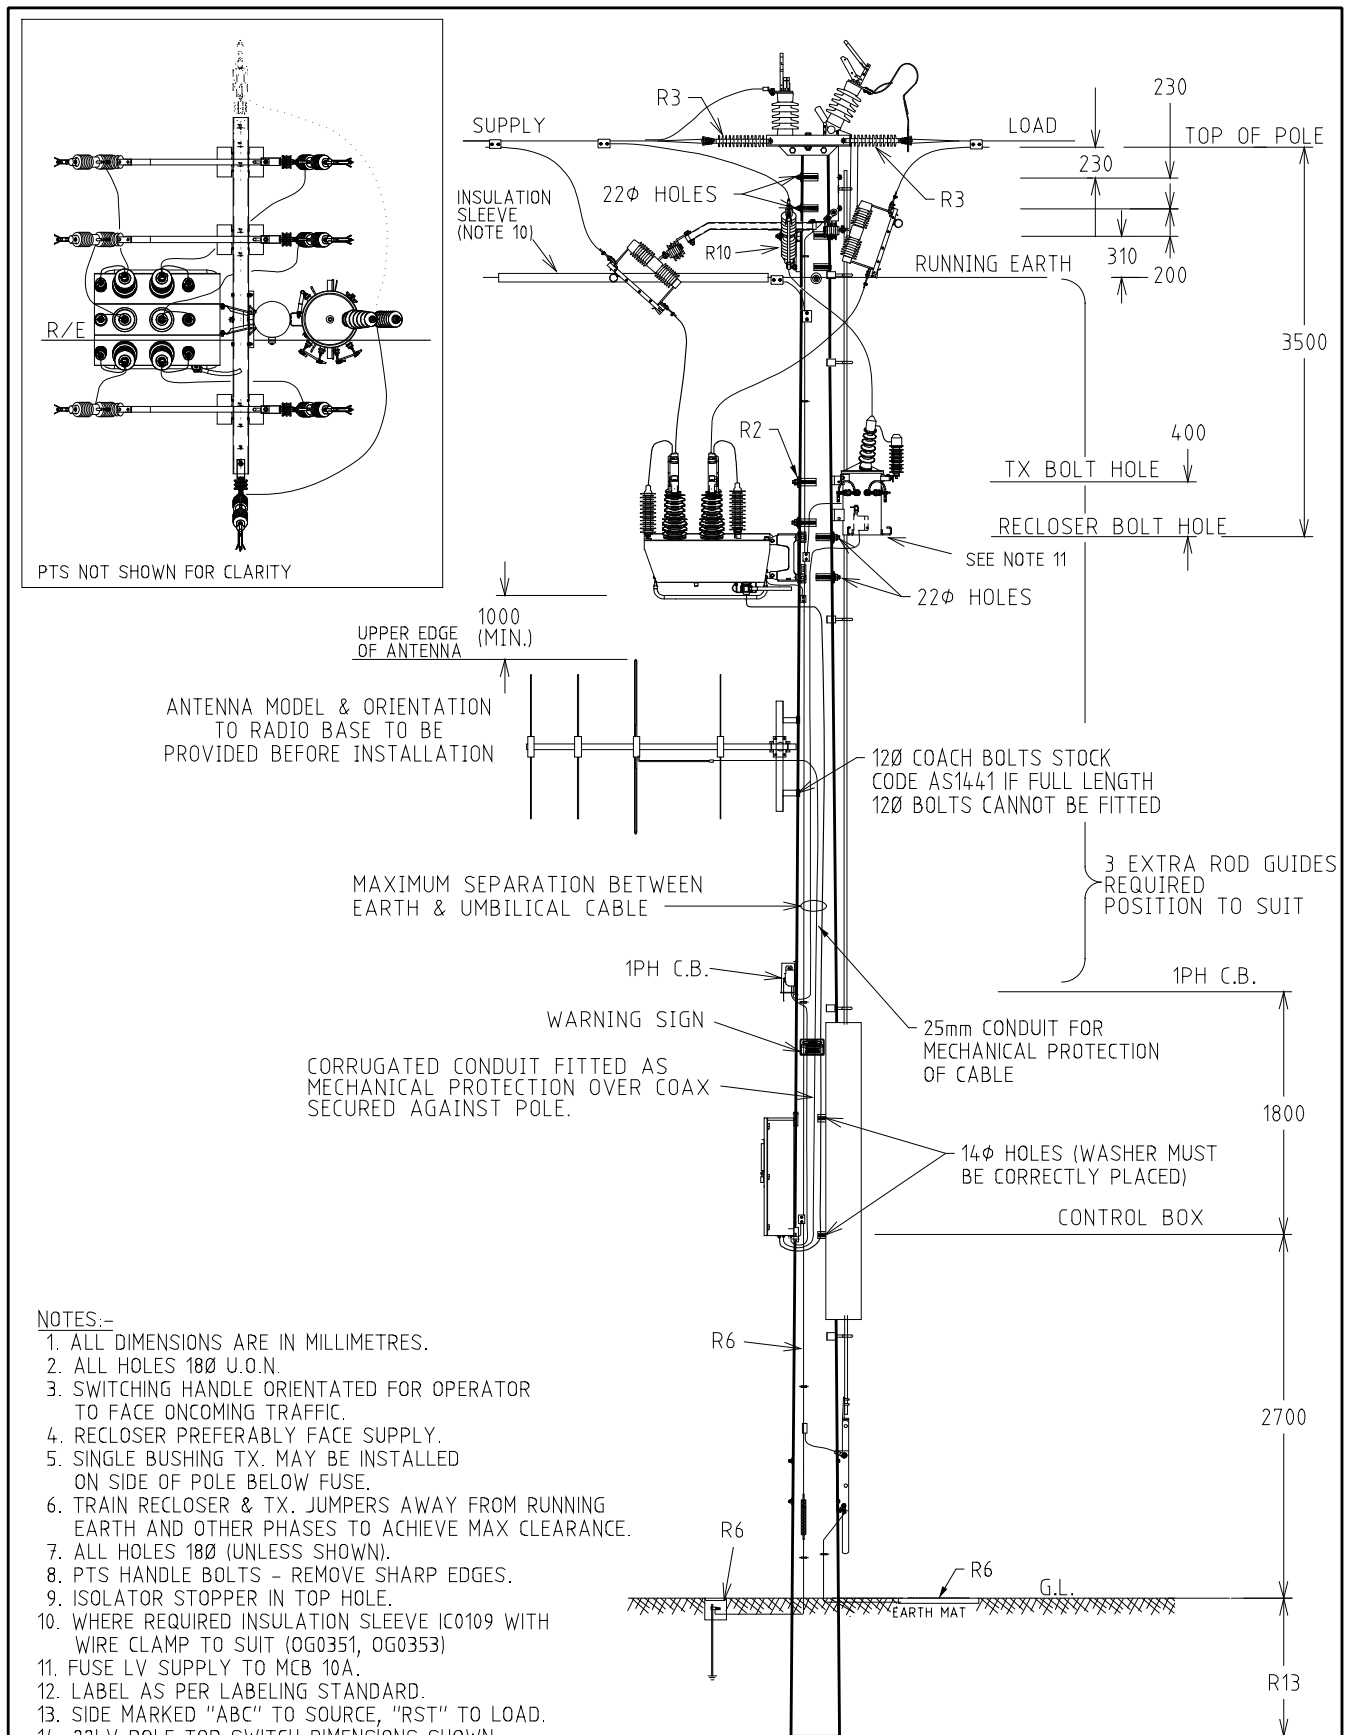


NOTES:-

1. ALL DIMENSIONS ARE IN MILLIMETRES.
2. ALL HOLES 180° U.O.N.
3. SWITCHING HANDLE ORIENTATED FOR OPERATOR TO FACE ONCOMING TRAFFIC.
4. RECLOSER PREFERABLY FACE SUPPLY.
5. SINGLE BUSHING TX. MAY BE INSTALLED ON SIDE OF POLE BELOW FUSE.
6. TRAIN RECLOSER & TX. JUMPERS AWAY FROM RUNNING EARTH AND OTHER PHASES TO ACHIEVE MAX CLEARANCE.
7. ALL HOLES 180° (UNLESS SHOWN).
8. PTS HANDLE BOLTS - REMOVE SHARP EDGES.
9. ISOLATOR STOPPER IN TOP HOLE.
10. WHERE REQUIRED INSULATION SLEEVE IC0109 WITH WIRE CLAMP TO SUIT (OG0351, OG0353)
11. FUSE LV SUPPLY TO MCB 10A.
12. LABEL AS PER LABELING STANDARD.
13. SIDE MARKED "ABC" TO SOURCE, "RST" TO LOAD.
14. 22kV POLE TOP SWITCH DIMENSIONS SHOWN.


	</
--	--	----

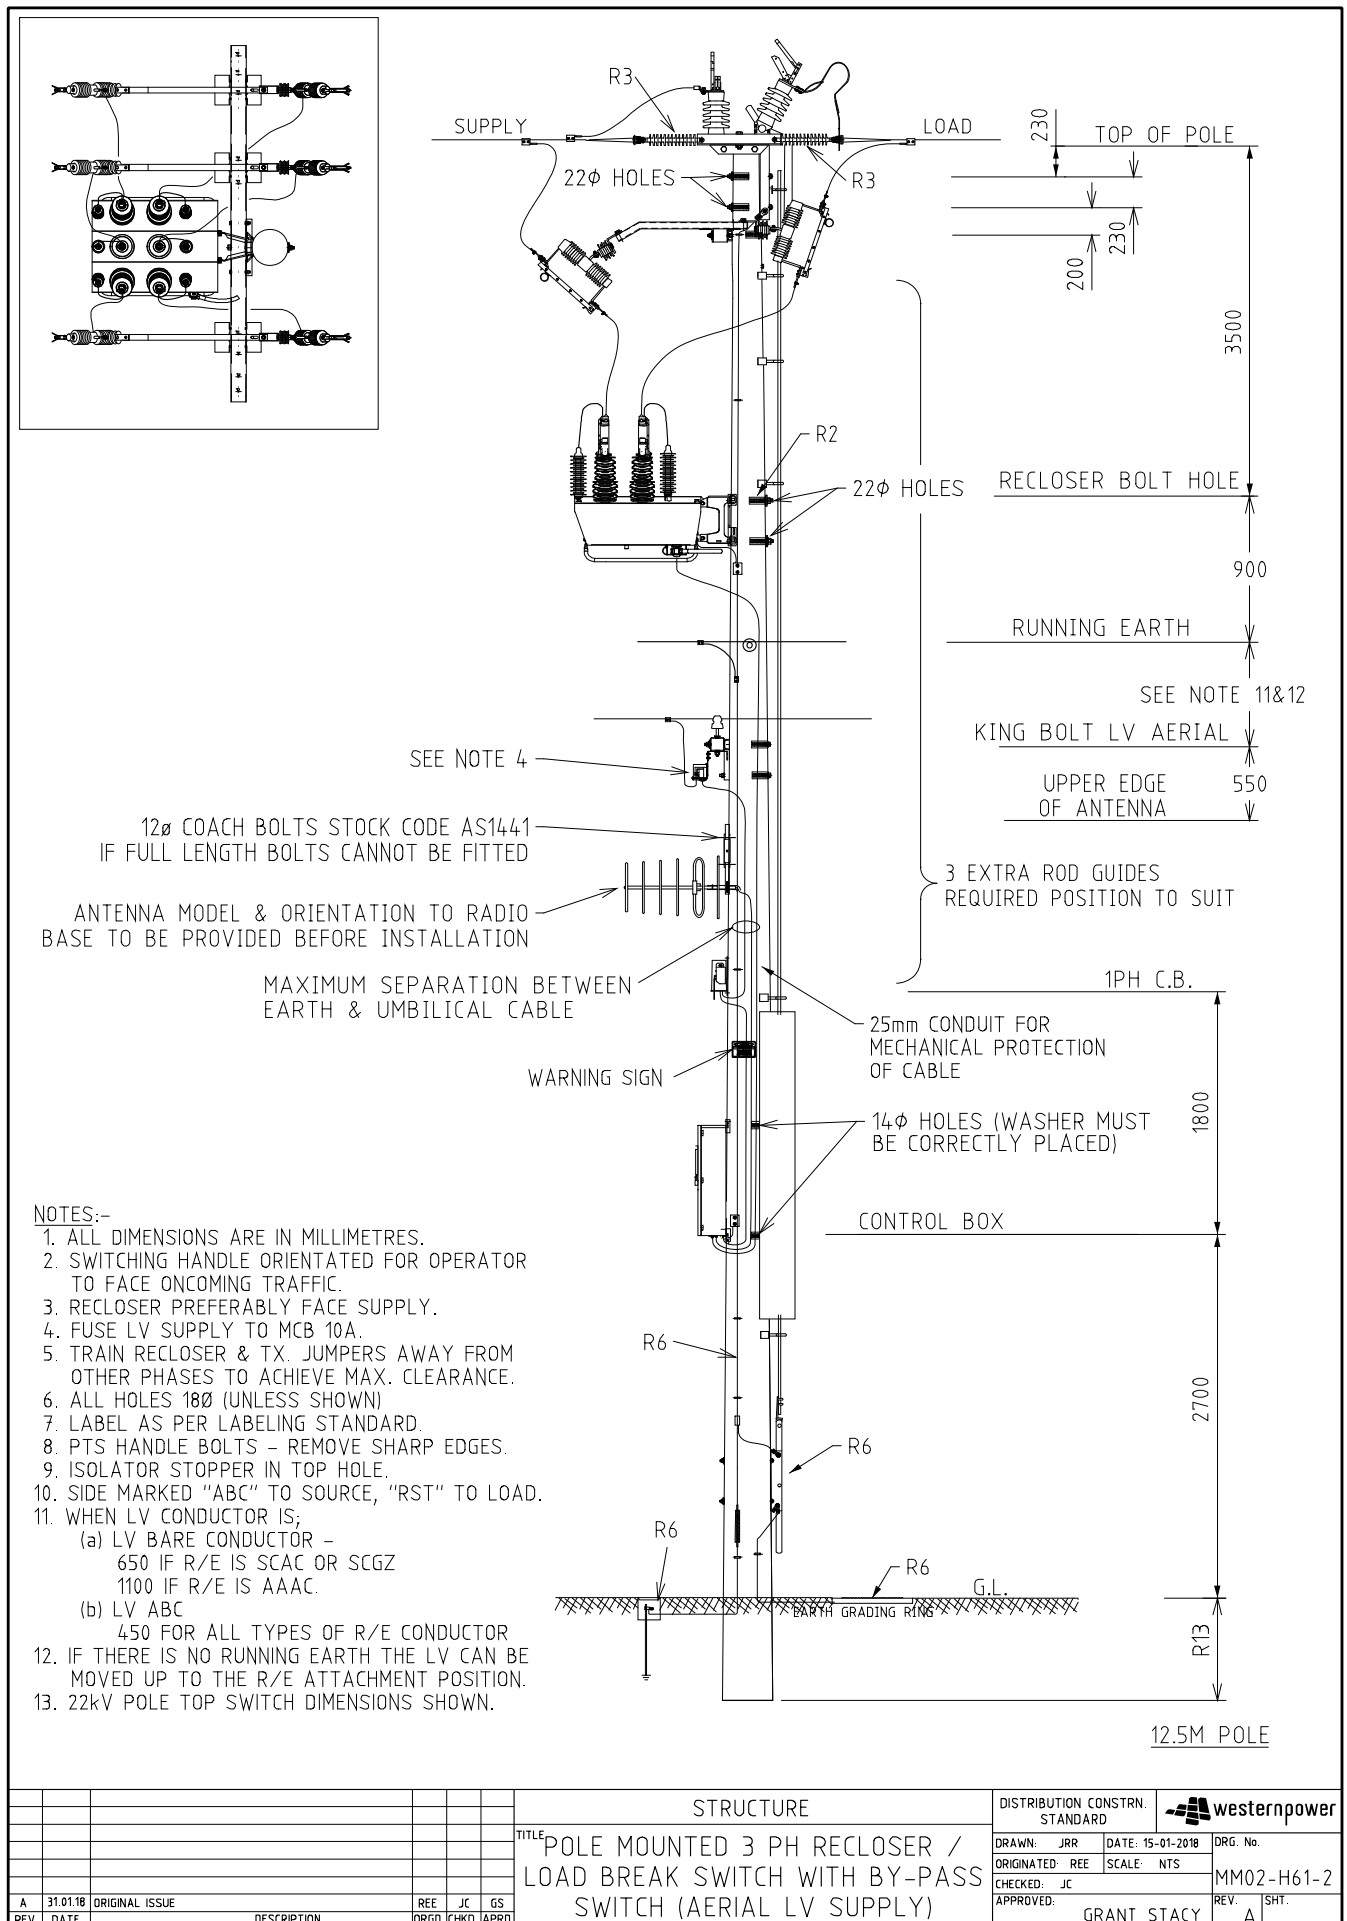

STRUCTURE				DISTRIBUTION CONSTR. STANDARD		westernpower	
TITLE				DRAWN: JRR	DATE: 15-01-2018	DRG. No.	
				ORIGINATED: REE	SCALE: NTS	MM02-H61-2	
				CHECKED: JC		REV. SHT.	
				APPROVED:	GRANT STACY	A	
A	31.01.18	ORIGINAL ISSUE		REE	JC	GS	
REV	DATE	DESCRIPTION		ORGO	CHKO	APRO	

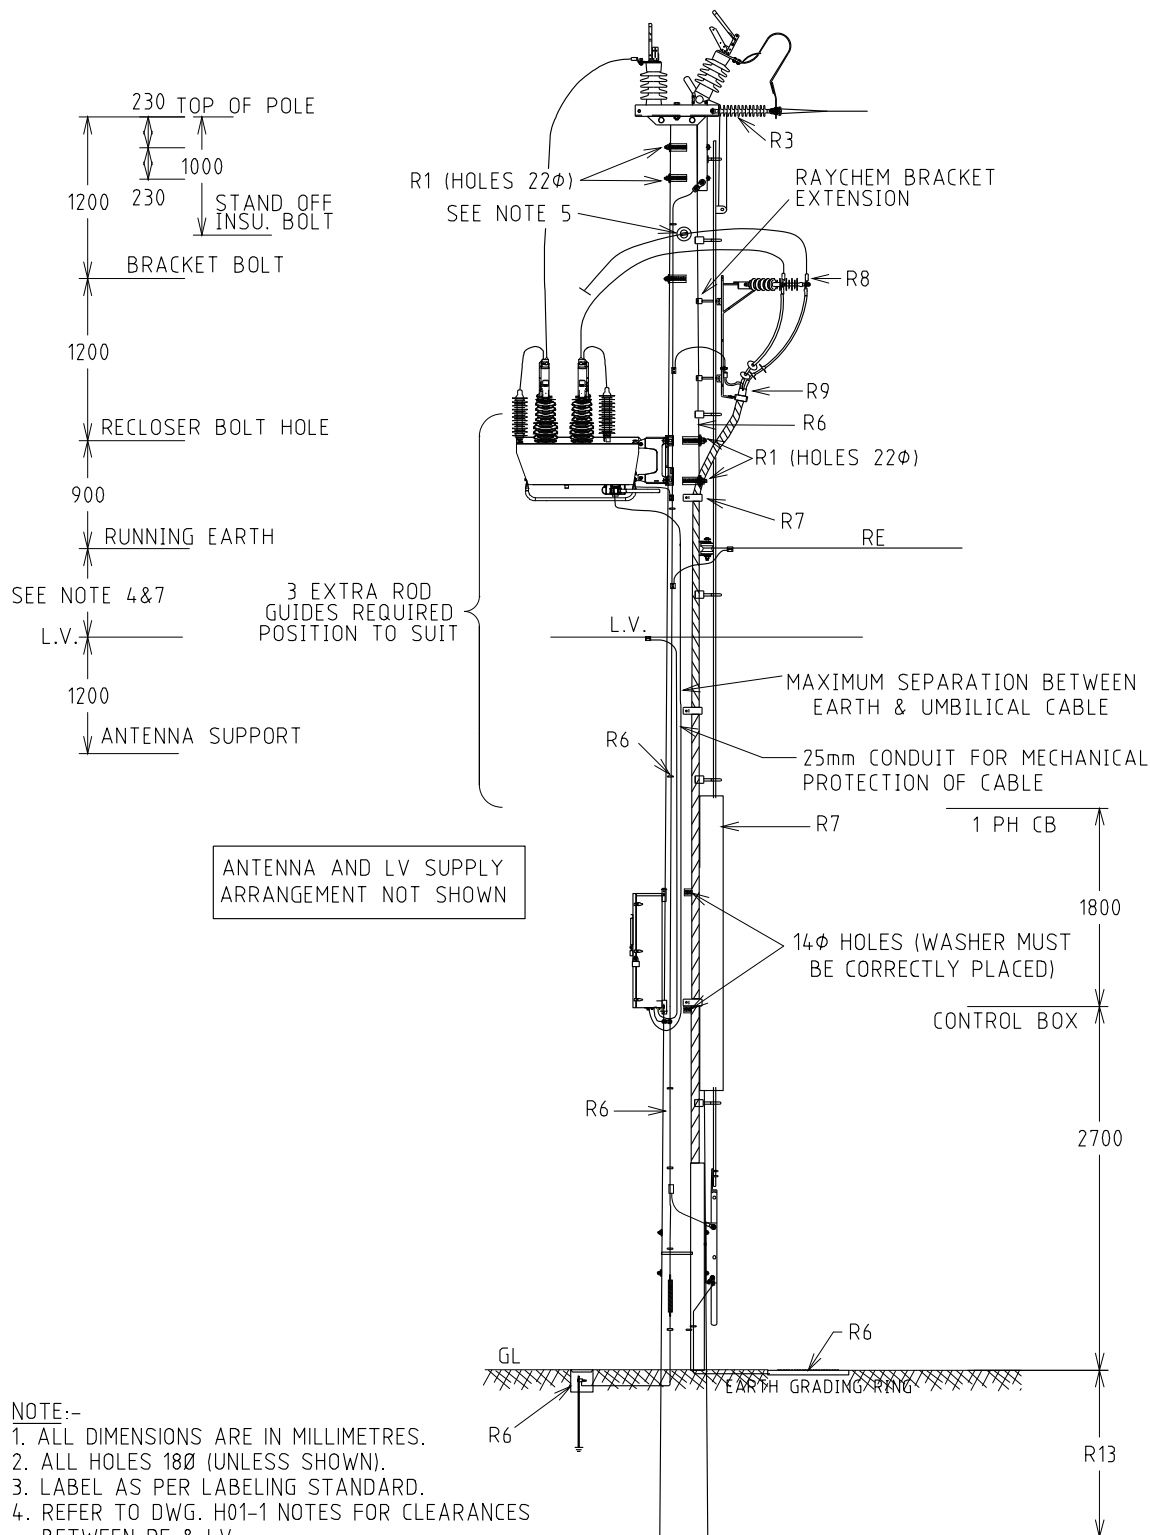

	</
--	--	----

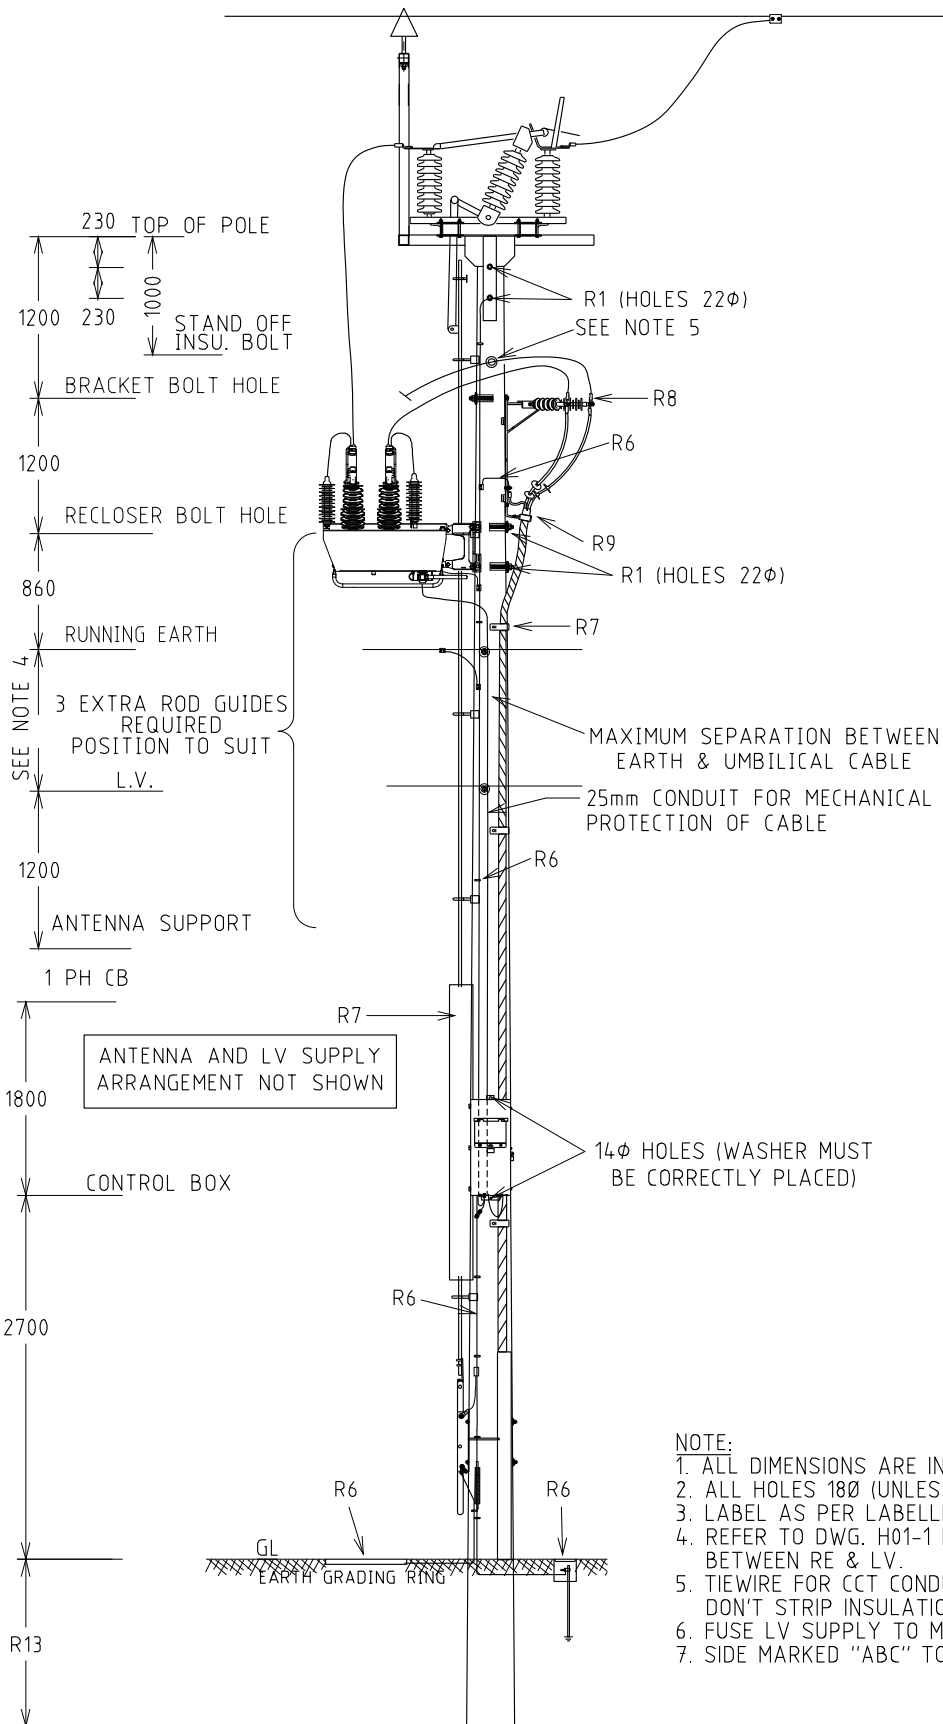

NOTE:


1. ALL DIMENSIONS ARE IN MILLIMETRES.
2. ALL HOLES 18 ϕ (UNLESS SHOWN).
3. LABEL AS PER LABELLING STANDARD.
4. REFER TO DWG. H01-1 NOTES FOR CLEARANCES BETWEEN RE & LV.
5. TIEWIRE FOR CCT CONDUCTOR IS IC0098. DON'T STRIP INSULATION ON JUMPERS.
6. FUSE LV SUPPLY TO MCB 10A.
7. SIDE MARKED "ABC" TO SOURCE, "RST" TO LOAD.


STRUCTURE				DISTRIBUTION CONSTR. STANDARD		westernpower	
TITLE				DRAWN: JRR	DATE: 15-01-2018	DRG. No.	
COMBINATION PTS & RAISER WITH 3 PH RECLOSER / LOAD BREAK SWITCH (ABB 33kV PTS)				ORIGINATED: REE	SCALE: NTS	MM02-H62-2	
				CHECKED: JC		REV. SHT.	
				APPROVED: GRANT STACY		A	
REV	DATE	DESCRIPTION	ORGO.	CHKD.	APRD.		
A	31.01.18	ORIGINAL ISSUE	REE	JC	GS		

STOCK CODE	DESCRIPTION	RELEVANT DRAWINGS
GS0311	SCHNEIDER/NULEC 3 ϕ 22kV RECLOSER	MM03-H16-1, MM03-H17-1
GS0312	SCHNEIDER/NULEC 3 ϕ 33kV RECLOSER	
GS0310	SCHNEIDER/NULEC 1 ϕ 12.7kV RECLOSER	MM03-H51-2, MM03-H51-4
GS0314	SCHNEIDER/NULEC 1 ϕ 19.1kV RECLOSER	
GS0303	1 ϕ HYDRAULIC RECLOSER (KYLE TYPE 'E' RECLOSER	FUTURE


NOTES:

1. ITEM FOR RE-USE TO BE CONFIRMED IN WORKING ORDER (NO 'REPLACE' DEFECTS) BEFORE ATTACHMENT TO POLE (REFER TO DEFECT SEVERITY CATALOGUE).
- 2) APPROPRIATE DRAWING TO BE USED DEPENDING ON EXISTING POLE CONFIGURATION
- 3) SUPERSEDED: IN LINE ISOLATOR ARRANGEMENTS FOR RECLOSERS DUE TO FIELD COMMENTS.

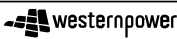
				STRUCTURE				DISTRIBUTION CONSTR. STANDARD		
				TITLE				DRAWN: JRR	DATE: 29-06-2016	DRG. NO.
				RECLOSER INSTALLATION				ORIGINATED: JC	SCALE: NTS	MM03
								CHECKED: ME		
								APPROVED:	GRANT STACY	REV. B
B	19.12.19	TABLE OF DRAWING NUMBERS REVISED	CO	NMC	GS					
A	11.08.16	ORIGINAL ISSUE	JC	ME	GS					
REV	DATE	DESCRIPTION	DRG.	CHKD.	APRD.					

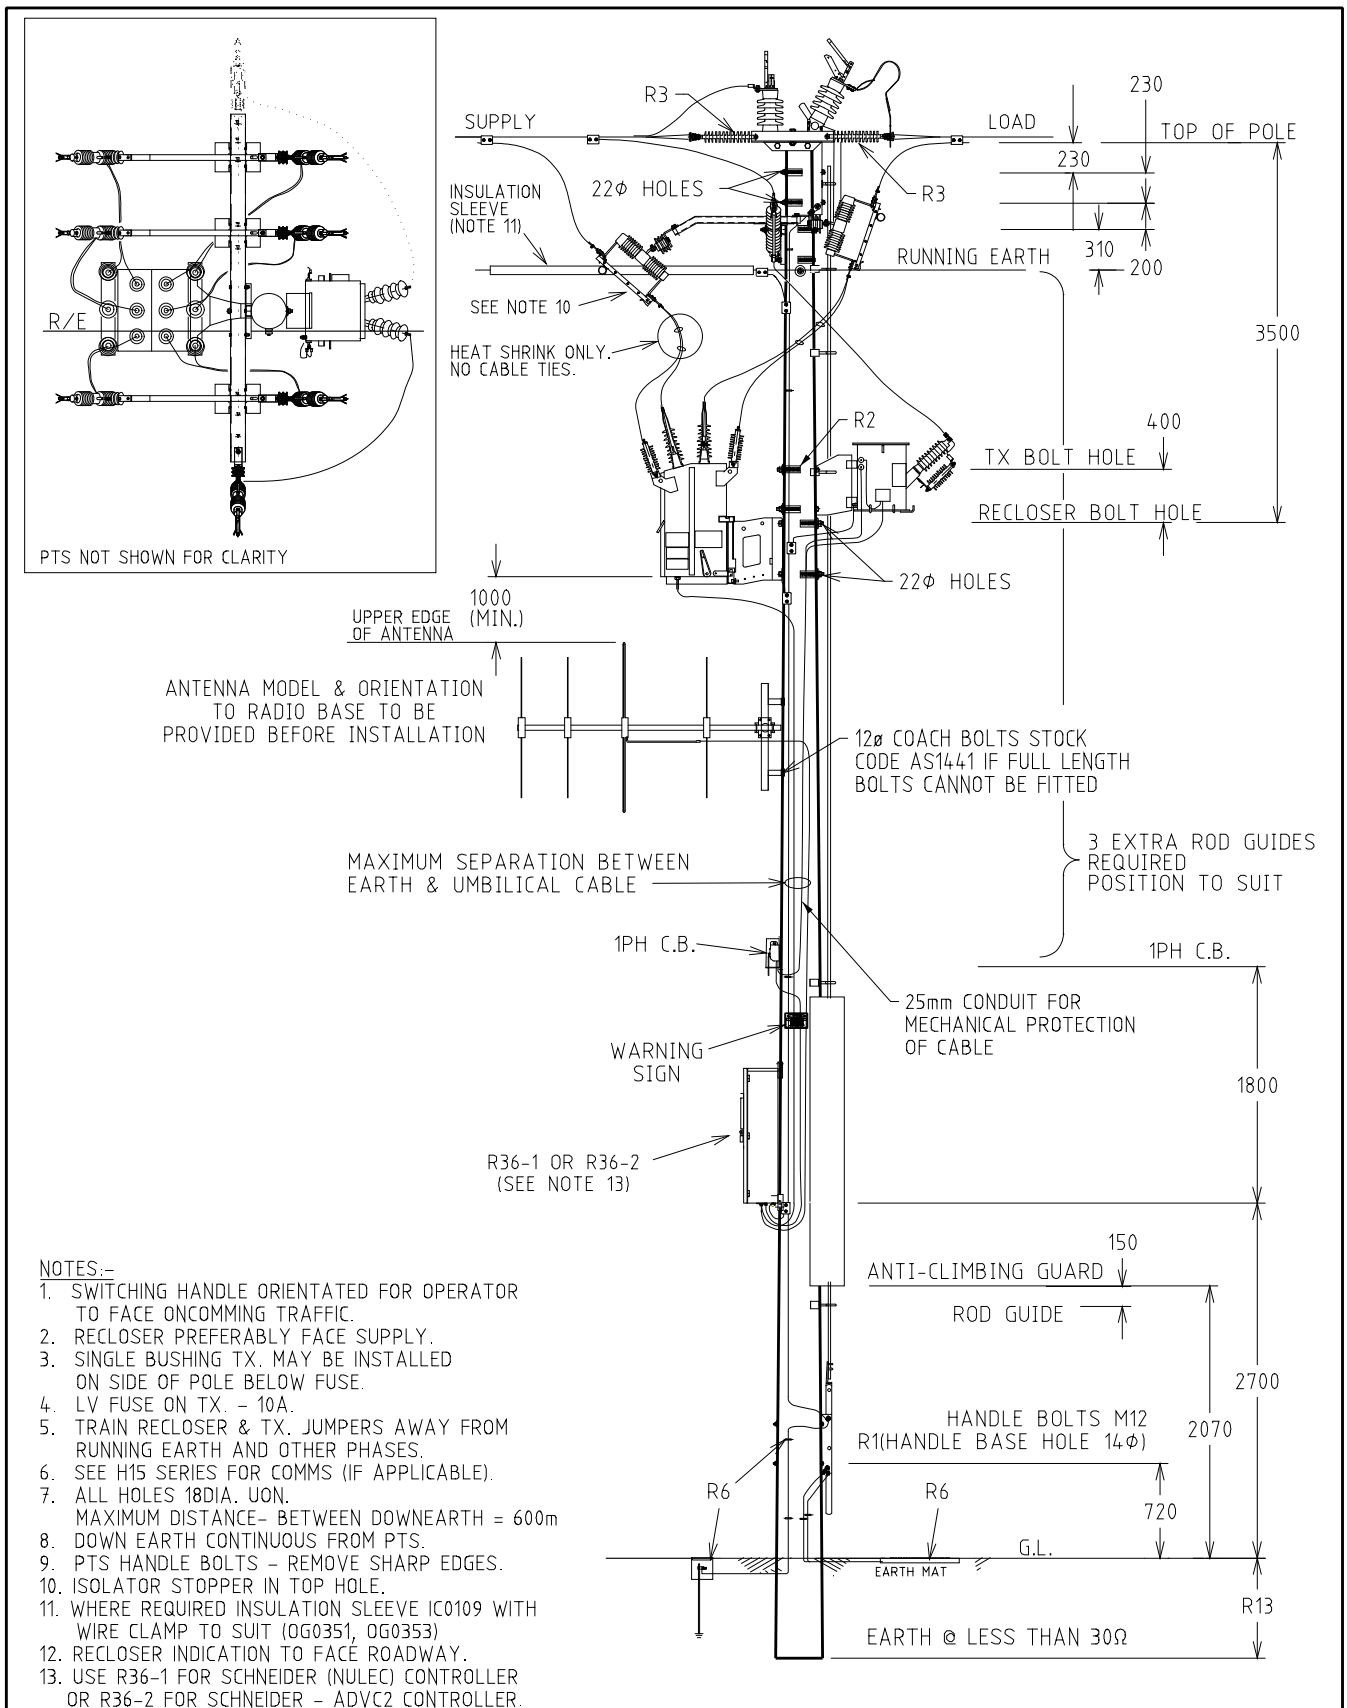

				STRUCTURE				DISTRIBUTION CONSTR. STANDARD		westernpower	
				TITLE				DRAWN: JRR		DATE: 19-05-2016	
				POLE MOUNTED RECLOSER WITH BY-PASS SWITCH				ORIGINATED: JL		SCALE: NTS	
								CHECKED: ME		MM03-H16-1	
								APPROVED: GRANT STACY		REV. SHY. A	
										1/2	

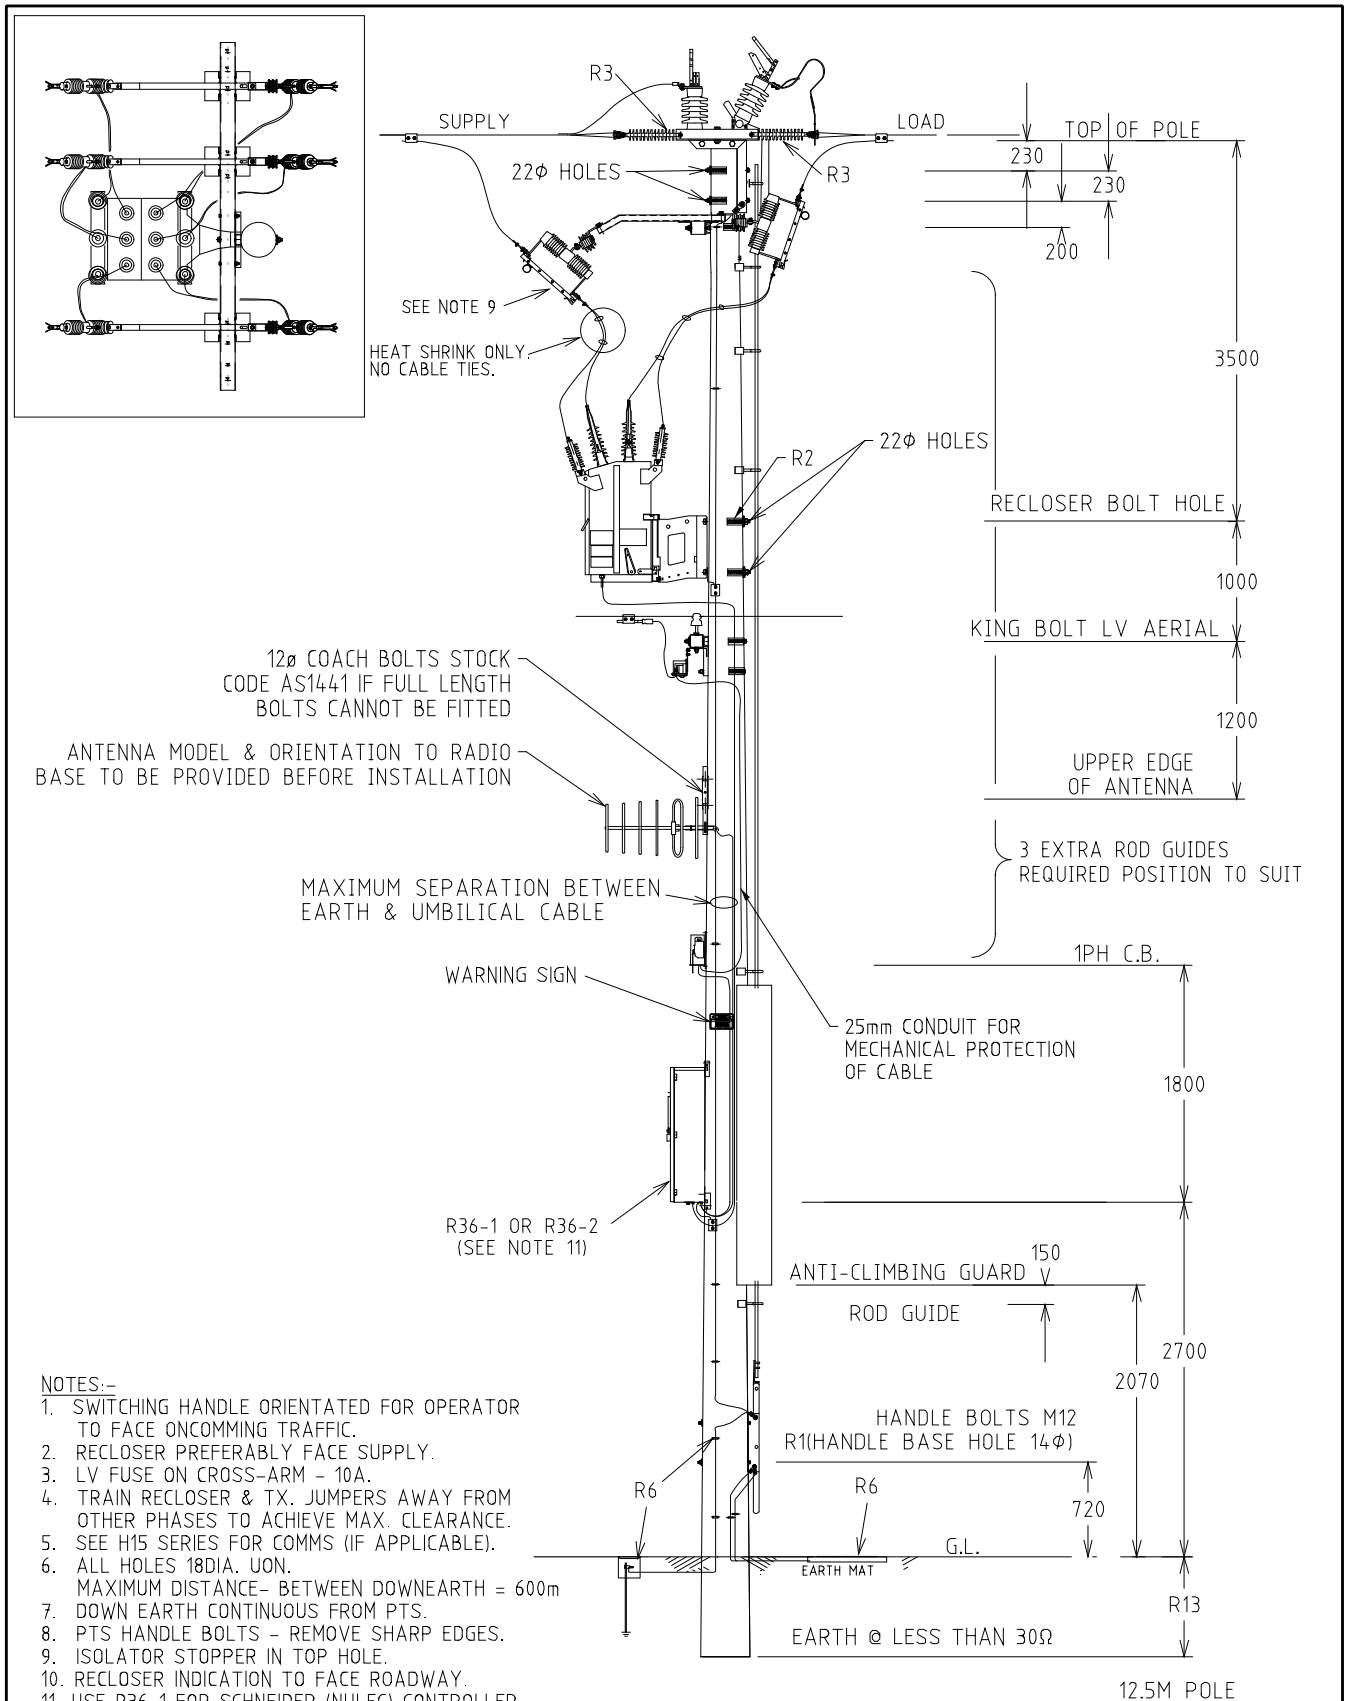


				STRUCTURE				DISTRIBUTION CONSTR. STANDARD		westernpower	
				TITLE				DRAWN: JRR		DATE: 19-05-2016	
				POLE MOUNTED RECLOSER WITH BY-PASS SWITCH (LV SUPPLY)				ORIGINATED: JL		SCALE: NTS	
								CHECKED: ME		REV. SHT.	
								APPROVED: GRANT STACY		MM03-H16-1	
										A 2/2	

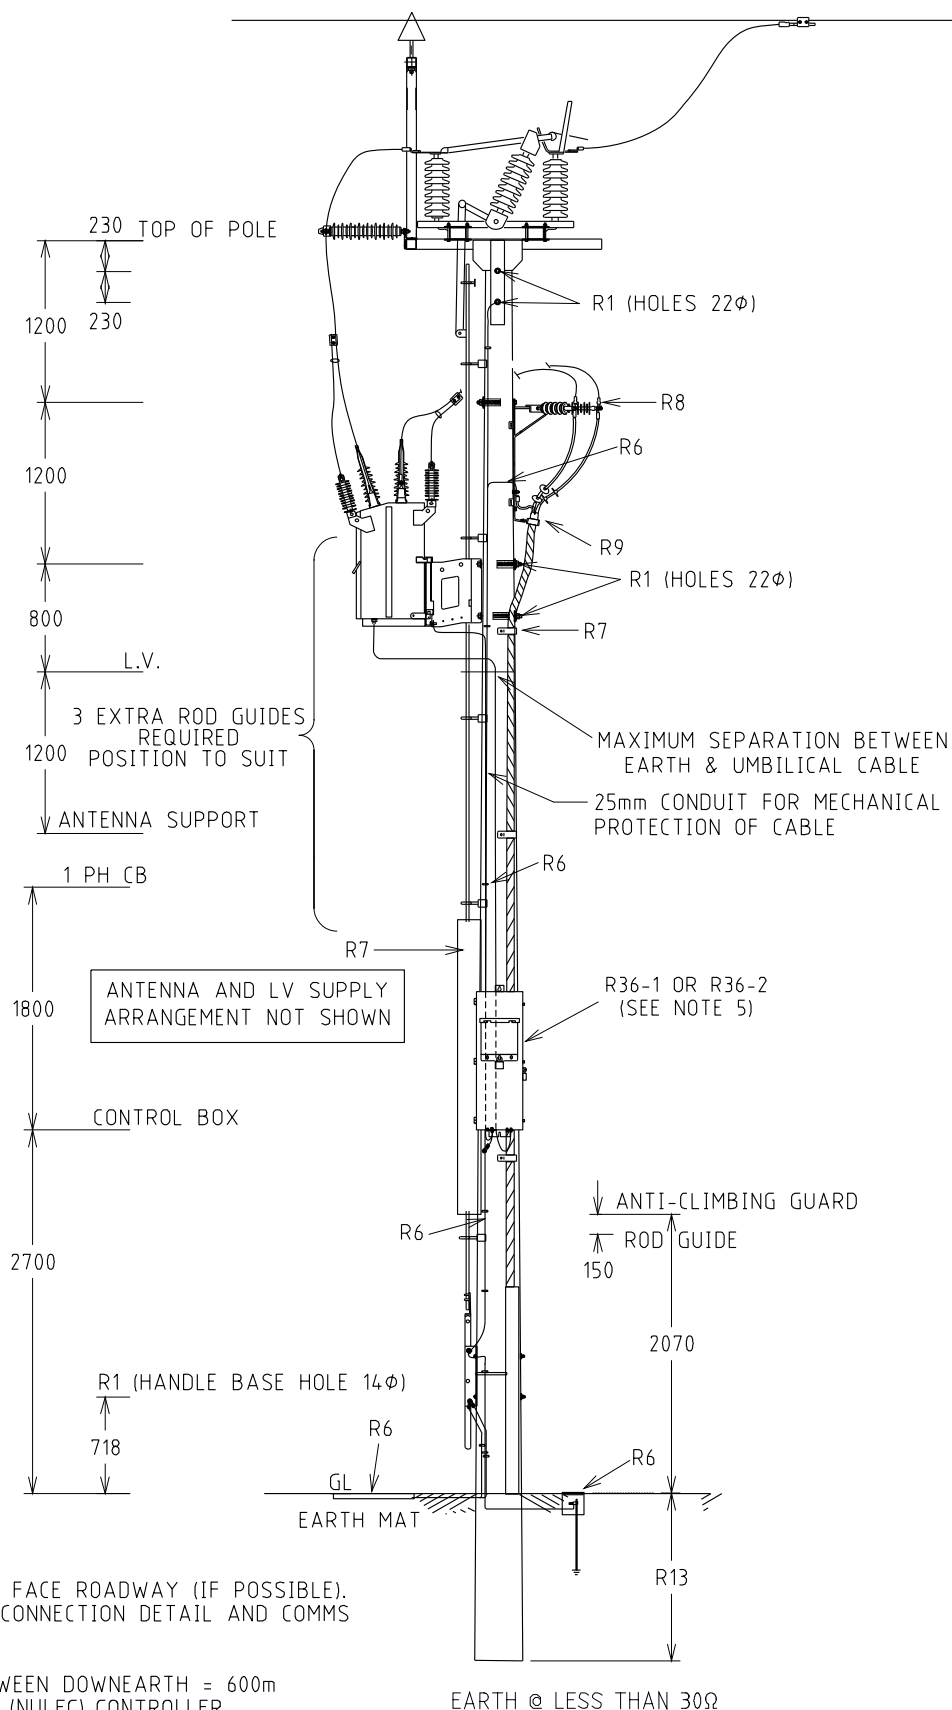



NOTE:

1. RECLOSER INDICATION TO FACE ROADWAY (IF POSSIBLE).
2. SEE H15 SERIES FOR LV CONNECTION DETAIL AND COMMS (IF APPLICABLE).
3. ALL HOLES 18DIA U.O.N.
4. MAXIMUM DISTANCE BETWEEN DOWNEARTH = 600m
5. USE R36-1 FOR SCHNEIDER (NULEC) CONTROLLER OR R36-2 FOR SCHNEIDER - ADVC2 CONTROLLER.

STRUCTURE				DISTRIBUTION CONSTR. STANDARD		westernpower	
TITLE				COMBINATION PTS & RAISER WITH RECLOSER & CABLE ARRANGEMENT		DRG. No.	
				DRAWN: JRR		DATE: 19-05-2016	
				ORIGINATED: JL		SCALE: NTS	
				CHECKED: ME		MM03-H17-1	
				APPROVED: GRANT STACY		REV. A	
						SHT. 2/2	
REV	DATE	DESCRIPTION	ORGD.	CHKD.	APRD.		
A	11.08.16	ORIGINAL ISSUE	JL	ME	GS		

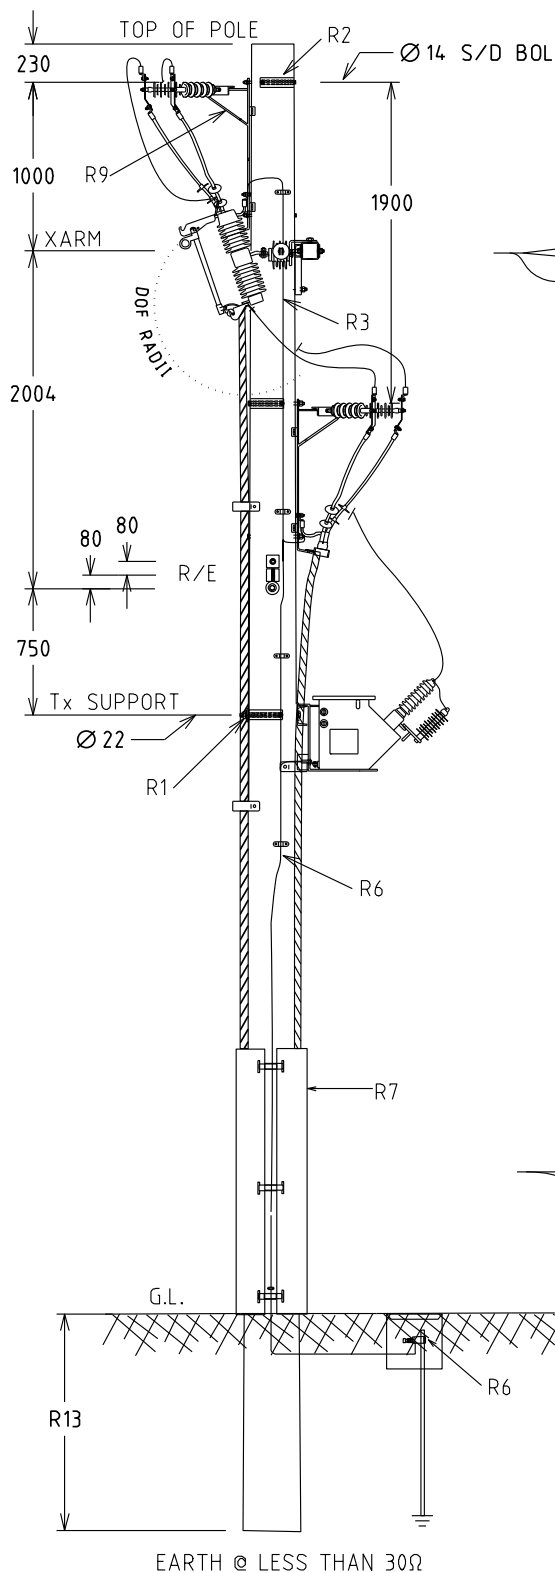

12.5M 6kN POLE COUNTRY NETWORKS

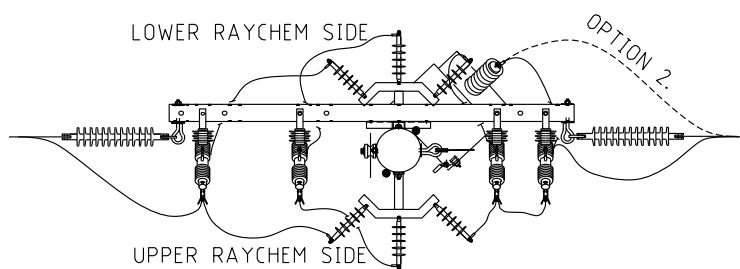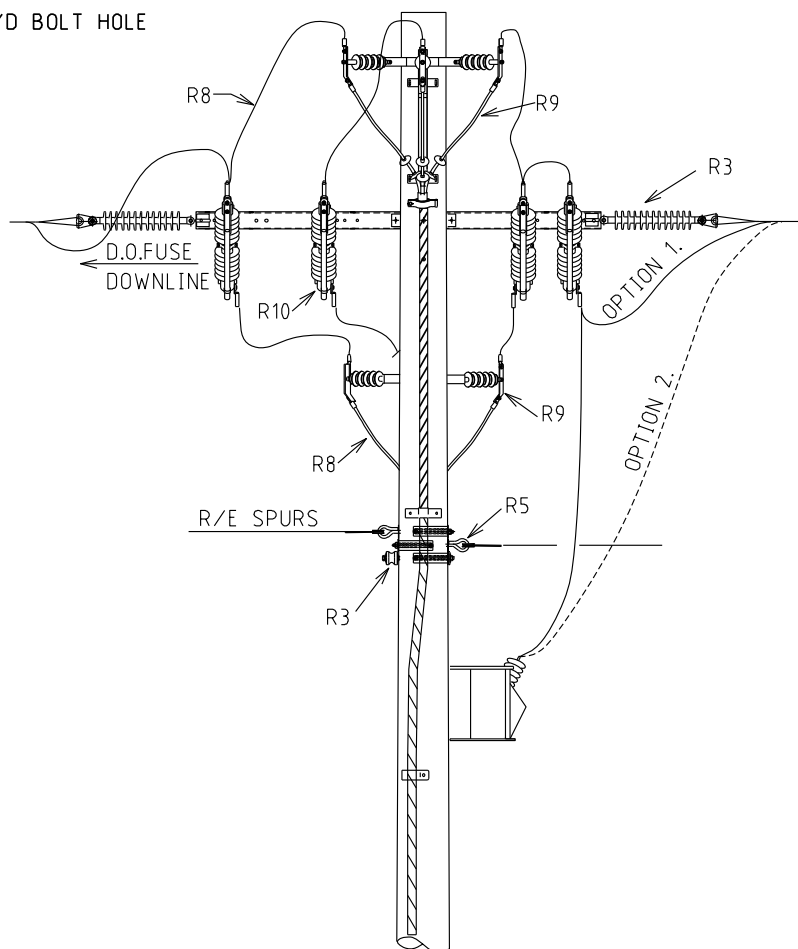


PLAN VIEW


NOTES:-

1. ALL HOLES 18DIA U.O.N.
2. MAXIMUM DISTANCE BETWEEN DOWNEARTH = 600m.


	</
--	--	----

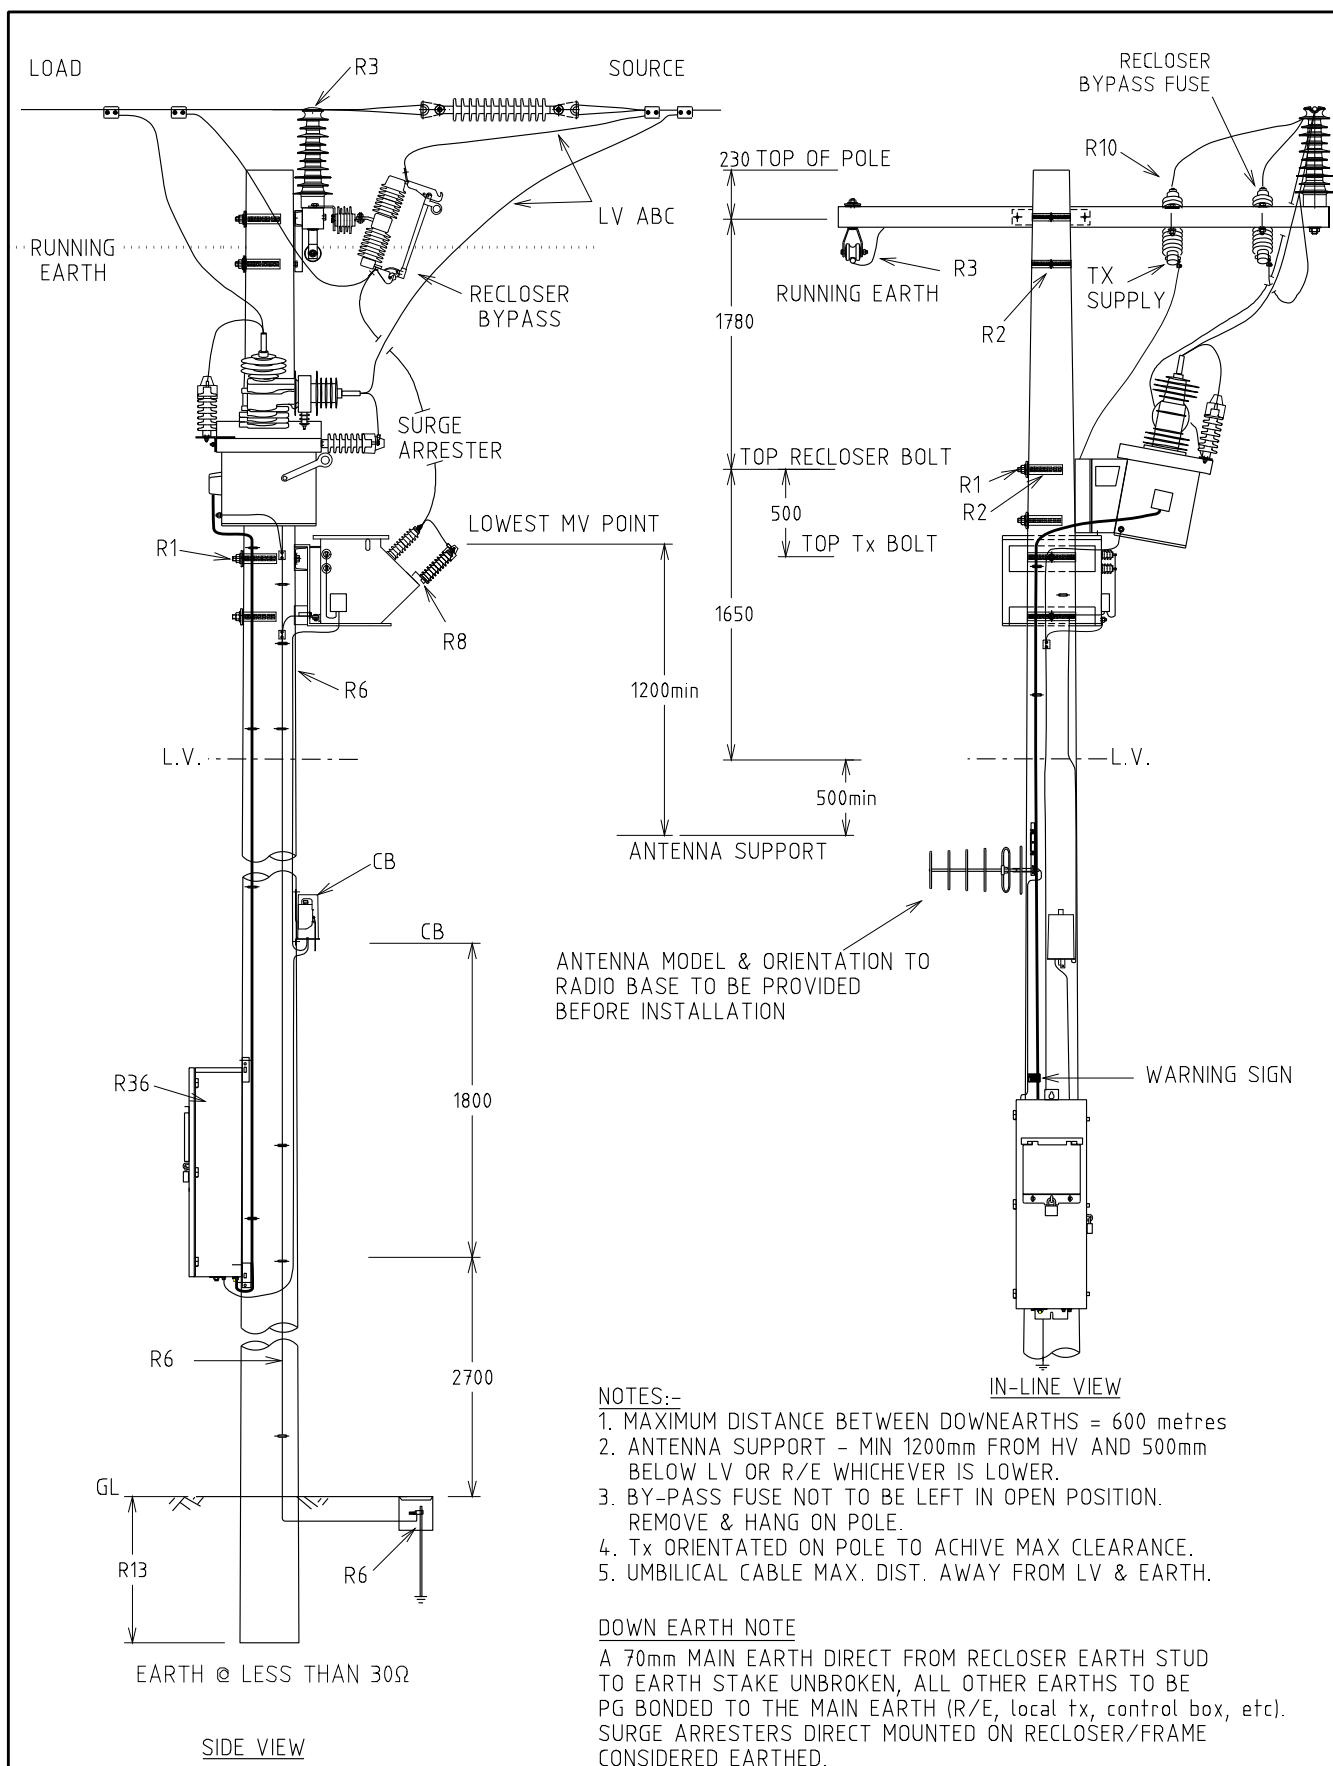

	</
--	--	----

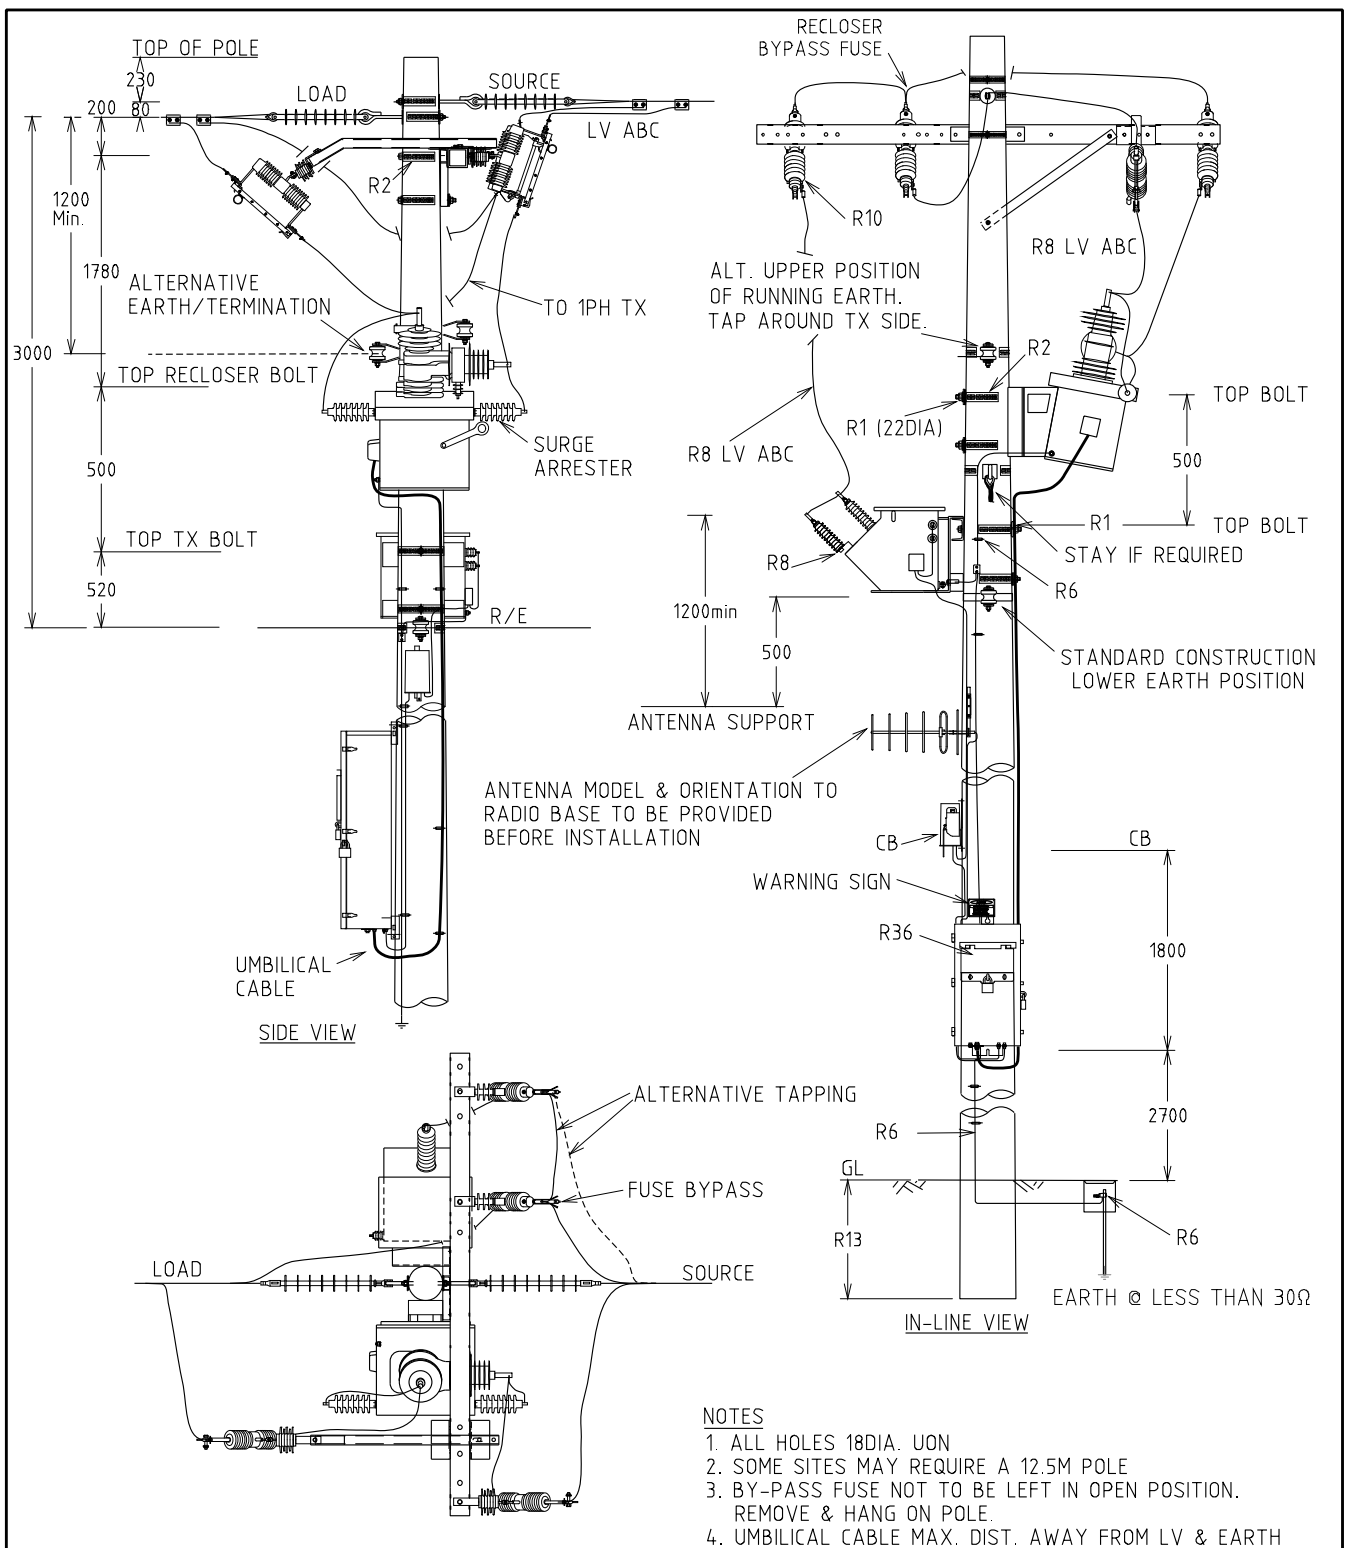



	</
--	--	----

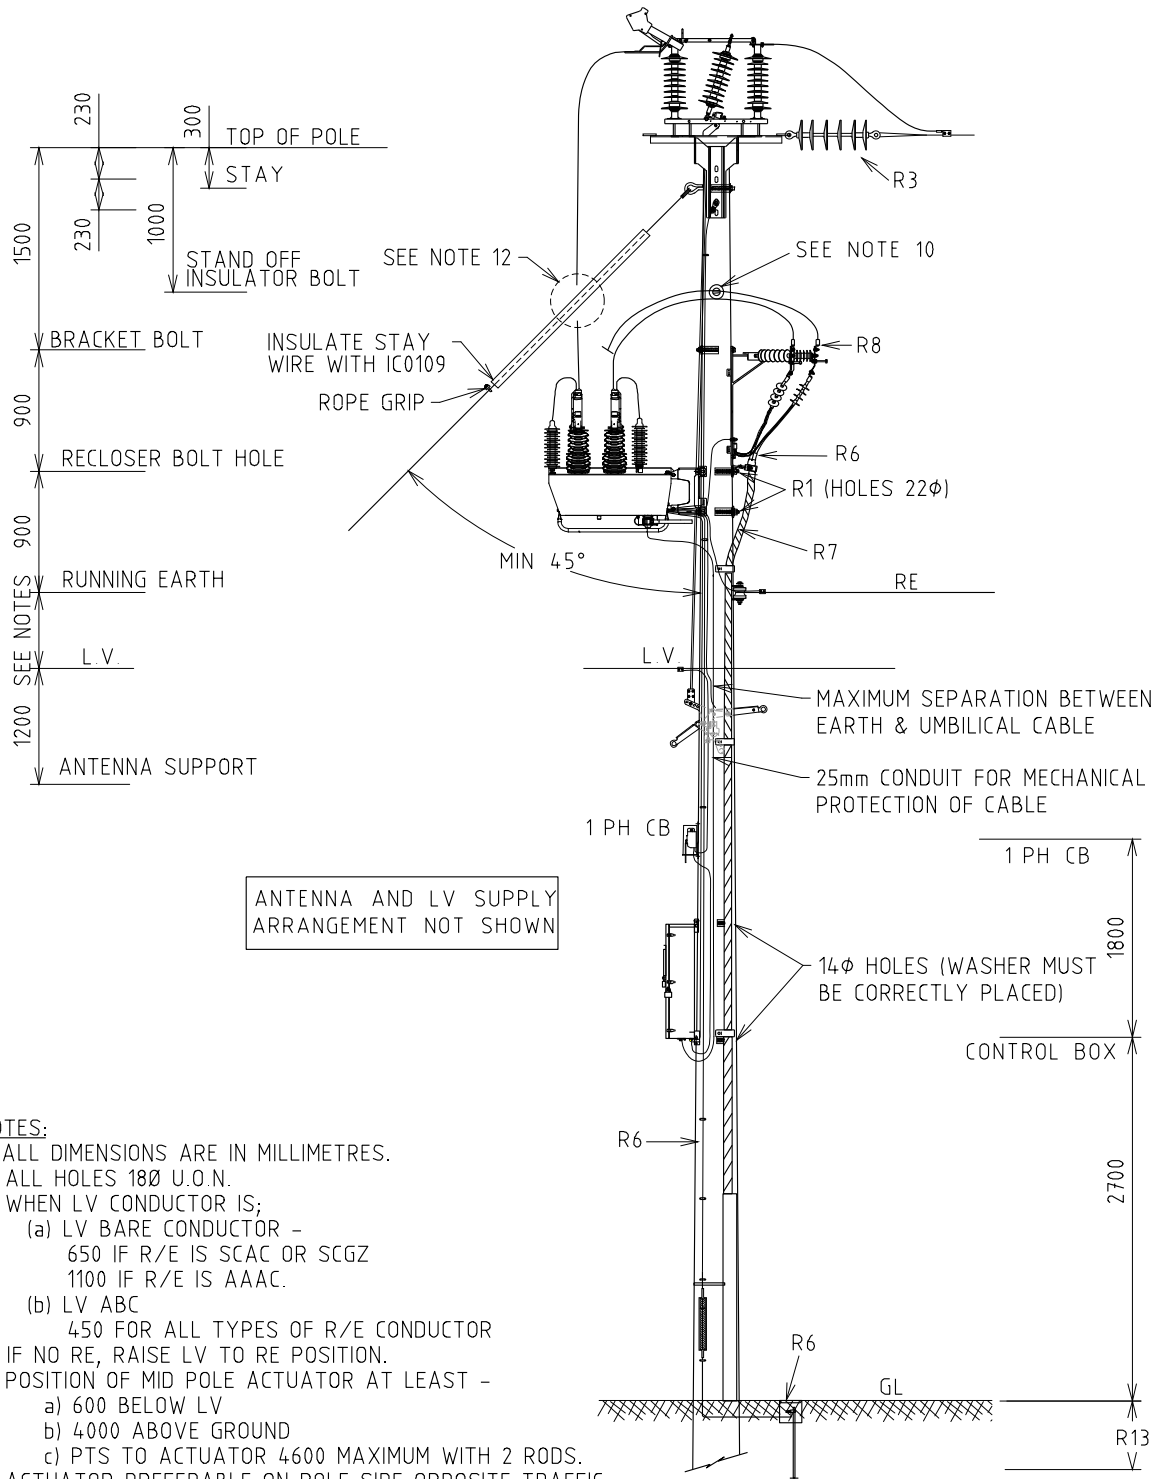**NOTES:**

1. ALL DIMENSIONS ARE IN MILLIMETRES.
2. ALL HOLES 180 U.O.N.
3. WHEN LV CONDUCTOR IS;
 - (a) LV BARE CONDUCTOR - 650 IF R/E IS SCAC OR SCGZ 1100 IF R/E IS AAAC.
 - (b) LV ABC 450 FOR ALL TYPES OF R/E CONDUCTOR
4. IF NO RE, RAISE LV TO RE POSITION.
5. POSITION OF MID POLE ACTUATOR AT LEAST -
 - a) 600 BELOW LV
 - b) 4000 ABOVE GROUND
 - c) PTS TO ACTUATOR 4600 MAXIMUM WITH 2 RODS.
6. ACTUATOR PREFERABLE ON POLE SIDE OPPOSITE TRAFFIC.
7. ENSURE OPERATING ROD CLEAR OF ALL OTHER POLE ATTACHMENTS.
8. INSTALLATION INSTRUCTION EDM # 43917210 IS TO BE FOLLOWED.
9. 1200mm EXTENSION OPERATING ROD INSERT AVAILABLE AS REQUIRED TO CLEAR POLE FITTINGS IF NECESSARY.
10. TIEWIRE FOR CCT TIED TO INSULATOR IC0118. DO NOT STRIP INSULATION ON JUMPER CABLE.
11. FUSE LV SUPPLY TO MCB 10A.
12. TRAIN CENTRE PHASE JUMPER AROUND STAY WIRE. MIN CLEARANCE PHASE TO STAY AND PHASE TO PHASE - 400mm.

--	--	

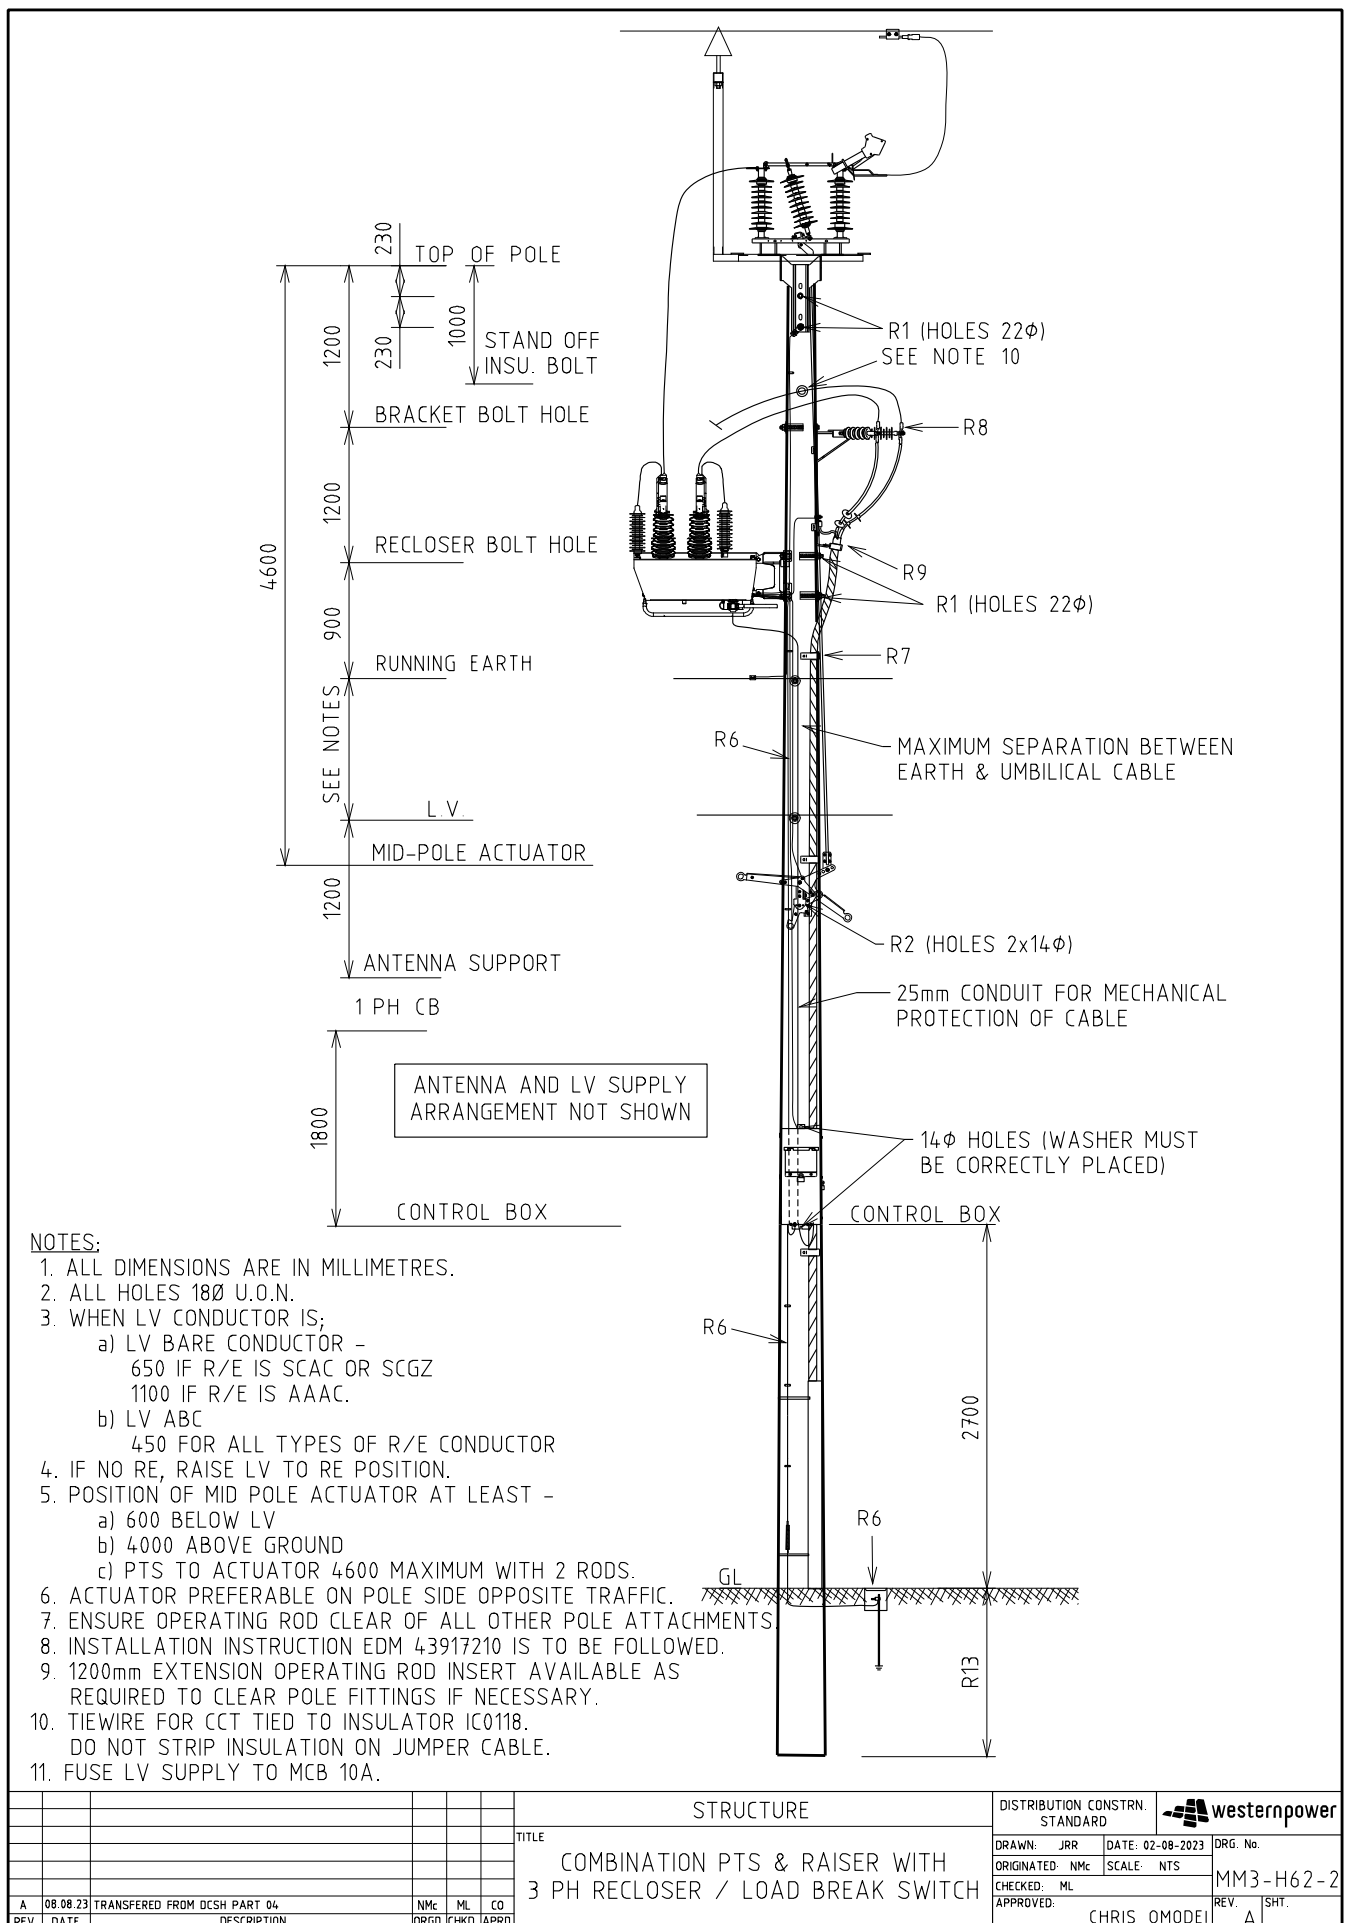


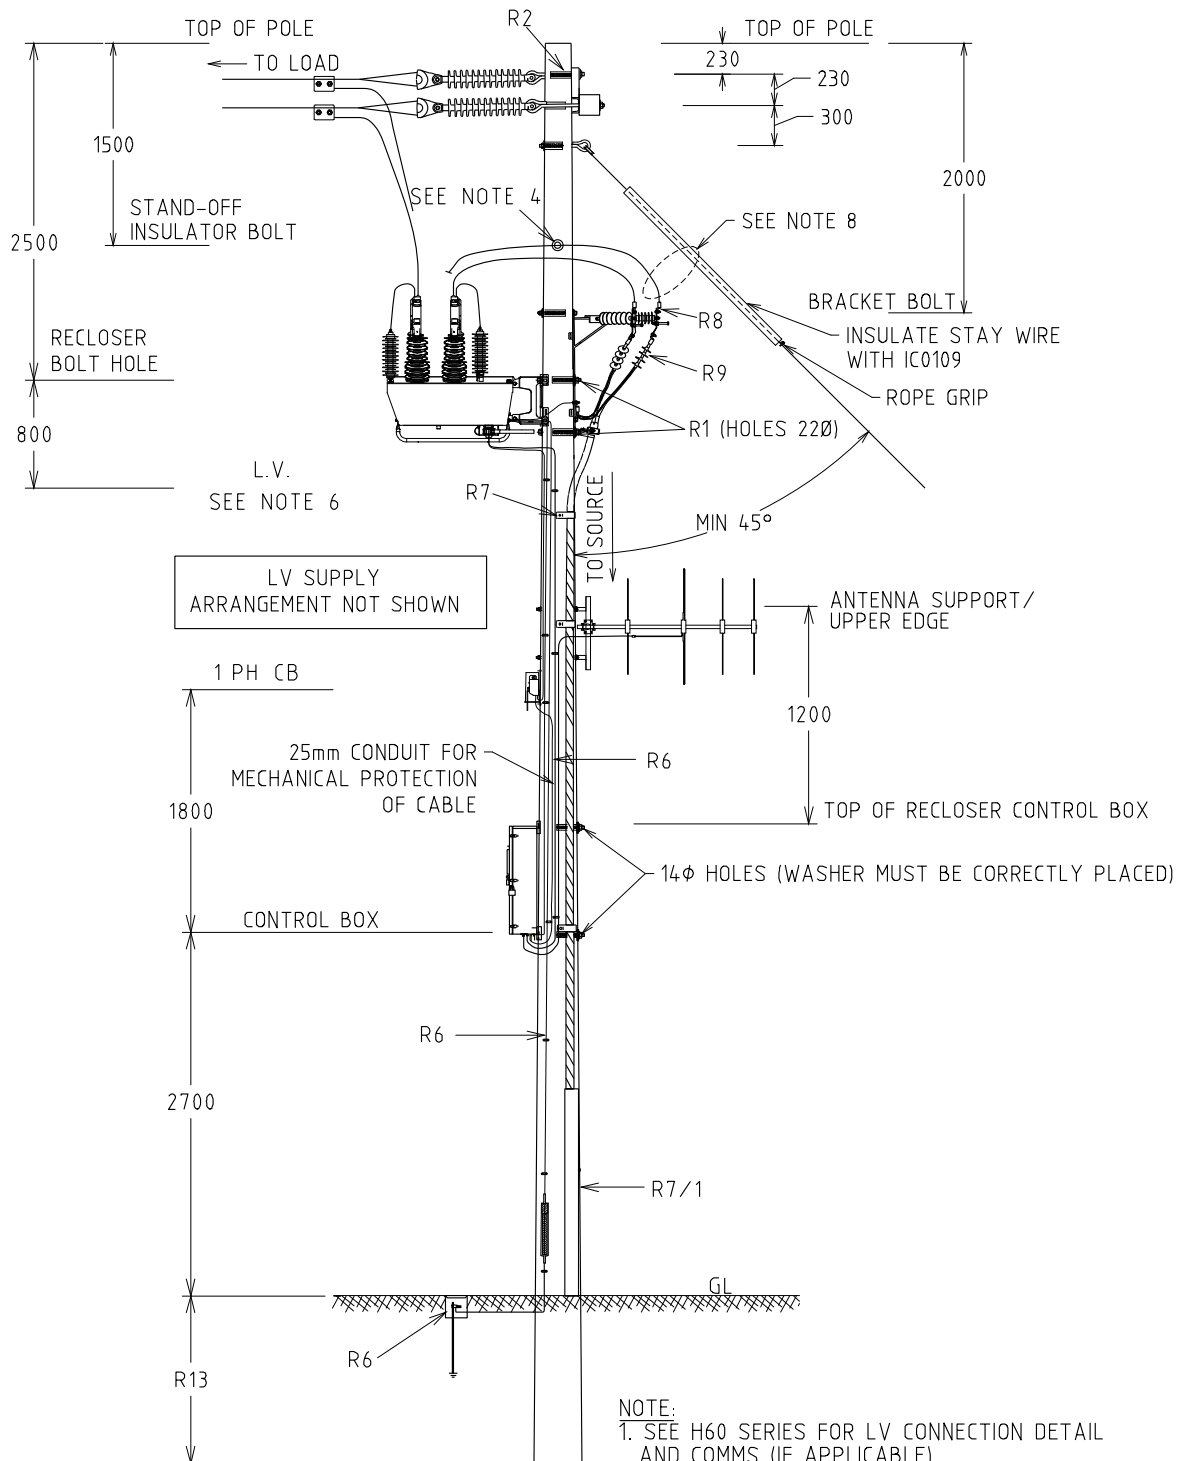

NOTE:

1. SEE H60 SERIES FOR LV CONNECTION DETAIL AND COMMS (IF APPLICABLE).
2. ALL HOLES 18Ø (UNLESS SHOWN).
3. LABEL AS PER LABELING STANDARD.
4. TIEWIRE FOR CCT TIED TO INSULATOR IC0118. DO NOT STRIP INSULATION ON JUMPER CABLE.
5. RECLOSER PREFERABLY FACE SUPPLY.
6. FUSE LV SUPPLY TO MCB 10A.
7. SIDE MARKED "ABC" TO SOURCE, "RST" TO LOAD.
8. MAINTAIN A CLEARANCE OF MIN. 400mm BETWEEN PHASE TO STAY WIRE.
9. OFFSET RAYCHEM BRACKET TO AVOID RECLOSER BOLTS.


STRUCTURE				DISTRIBUTION CONSTR. STANDARD		westernpower	
TITLE				DRAWN: JRR	DATE: 02-08-2023	DRG. No.	
TERMINATION POLE WITH 3 PH RECLOSER / LOAD BREAK SWITCH				ORIGINATED: NMC	SCALE: NTS	MM3-H62-4	
				CHECKED: ML		REV. SHY.	
				APPROVED: CHRIS OMODEI		A	
REV	DATE	DESCRIPTION	ORGO	CHKO	APRO		
A	08.08.23	TRANSFERED FROM DCSP PART 04	NMC	ML	CO		

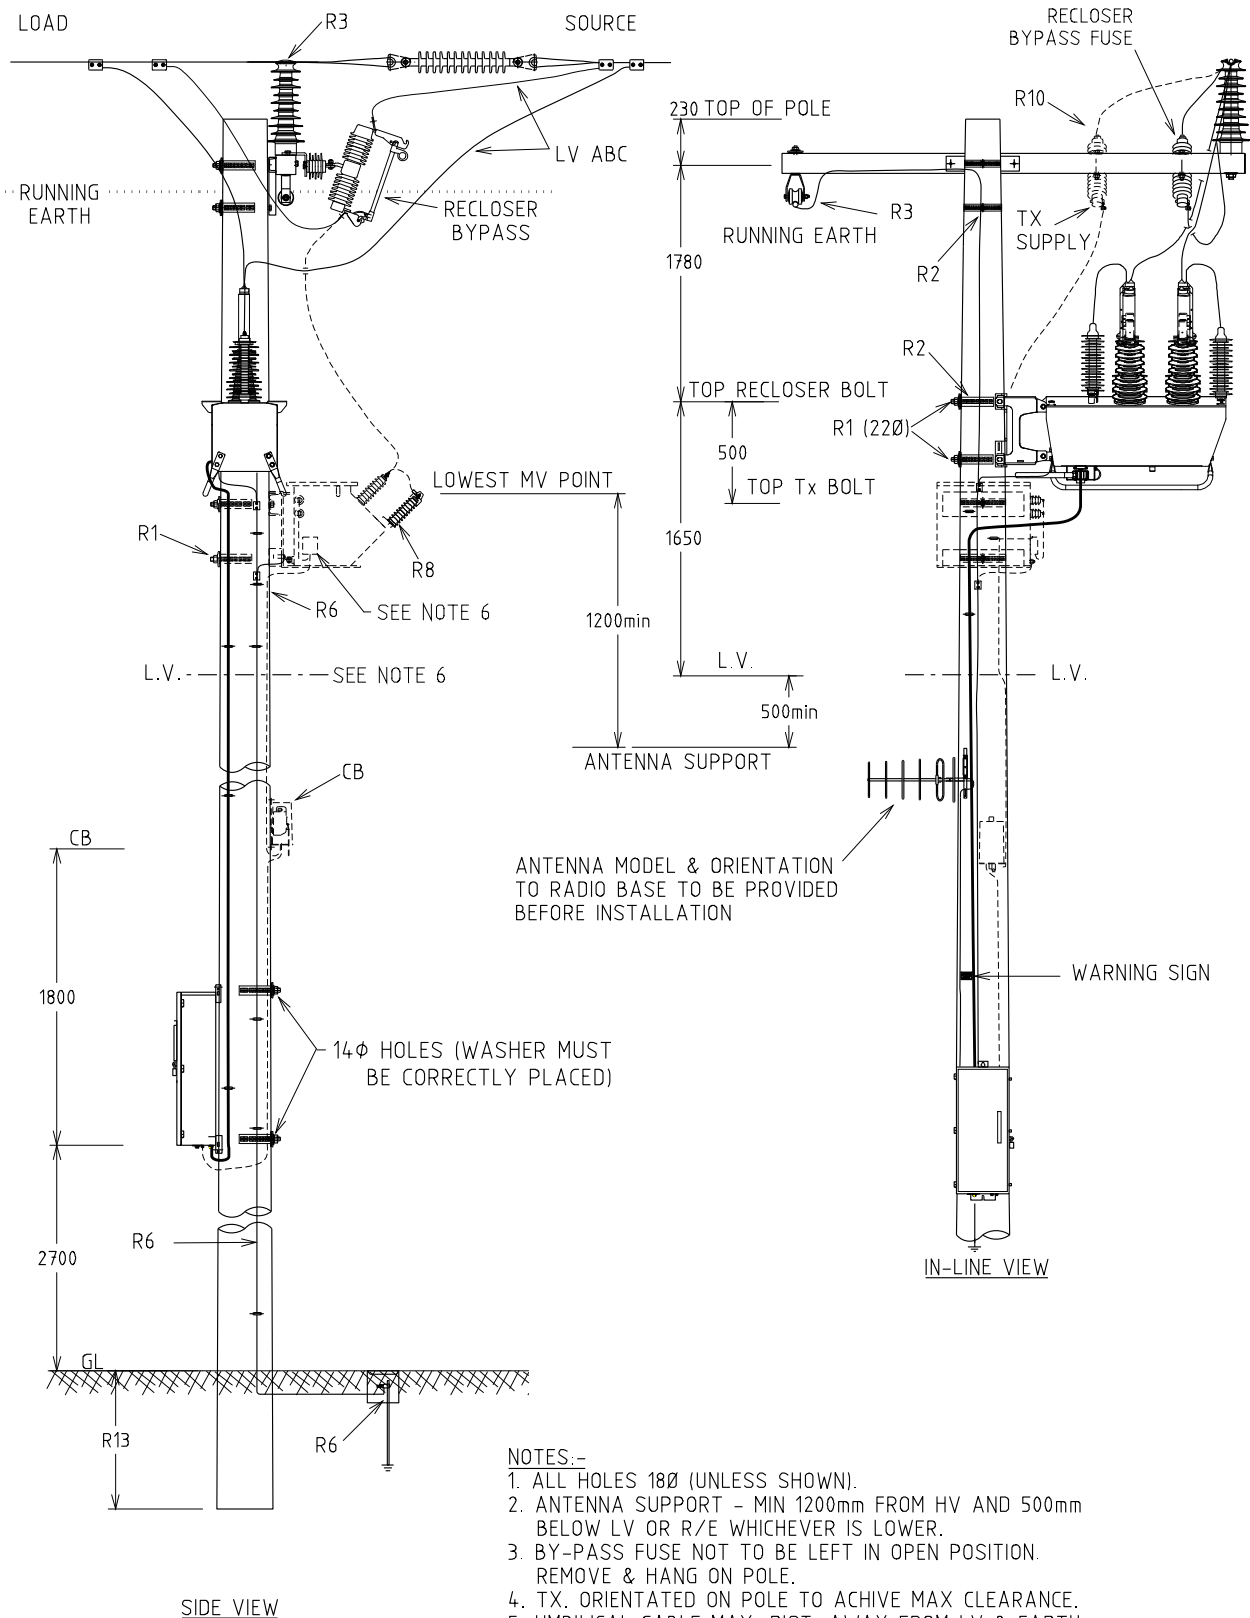

NOTES:-

1. ALL HOLES 18Ø (UNLESS SHOWN).
2. ANTENNA SUPPORT - MIN 1200mm FROM HV AND 500mm BELOW LV OR R/E WHICHEVER IS LOWER.
3. BY-PASS FUSE NOT TO BE LEFT IN OPEN POSITION. REMOVE & HANG ON POLE.
4. TX. ORIENTATED ON POLE TO ACHIEVE MAX CLEARANCE.
5. UMBILICAL CABLE MAX. DIST. AWAY FROM LV & EARTH.
6. FUSE LV SUPPLY TO MCB 10A.
7. LABEL AS PER LABELING STANDARD.
8. SIDE MARKED "2" TO SOURCE, "1" TO LOAD.


	</
--	--	----

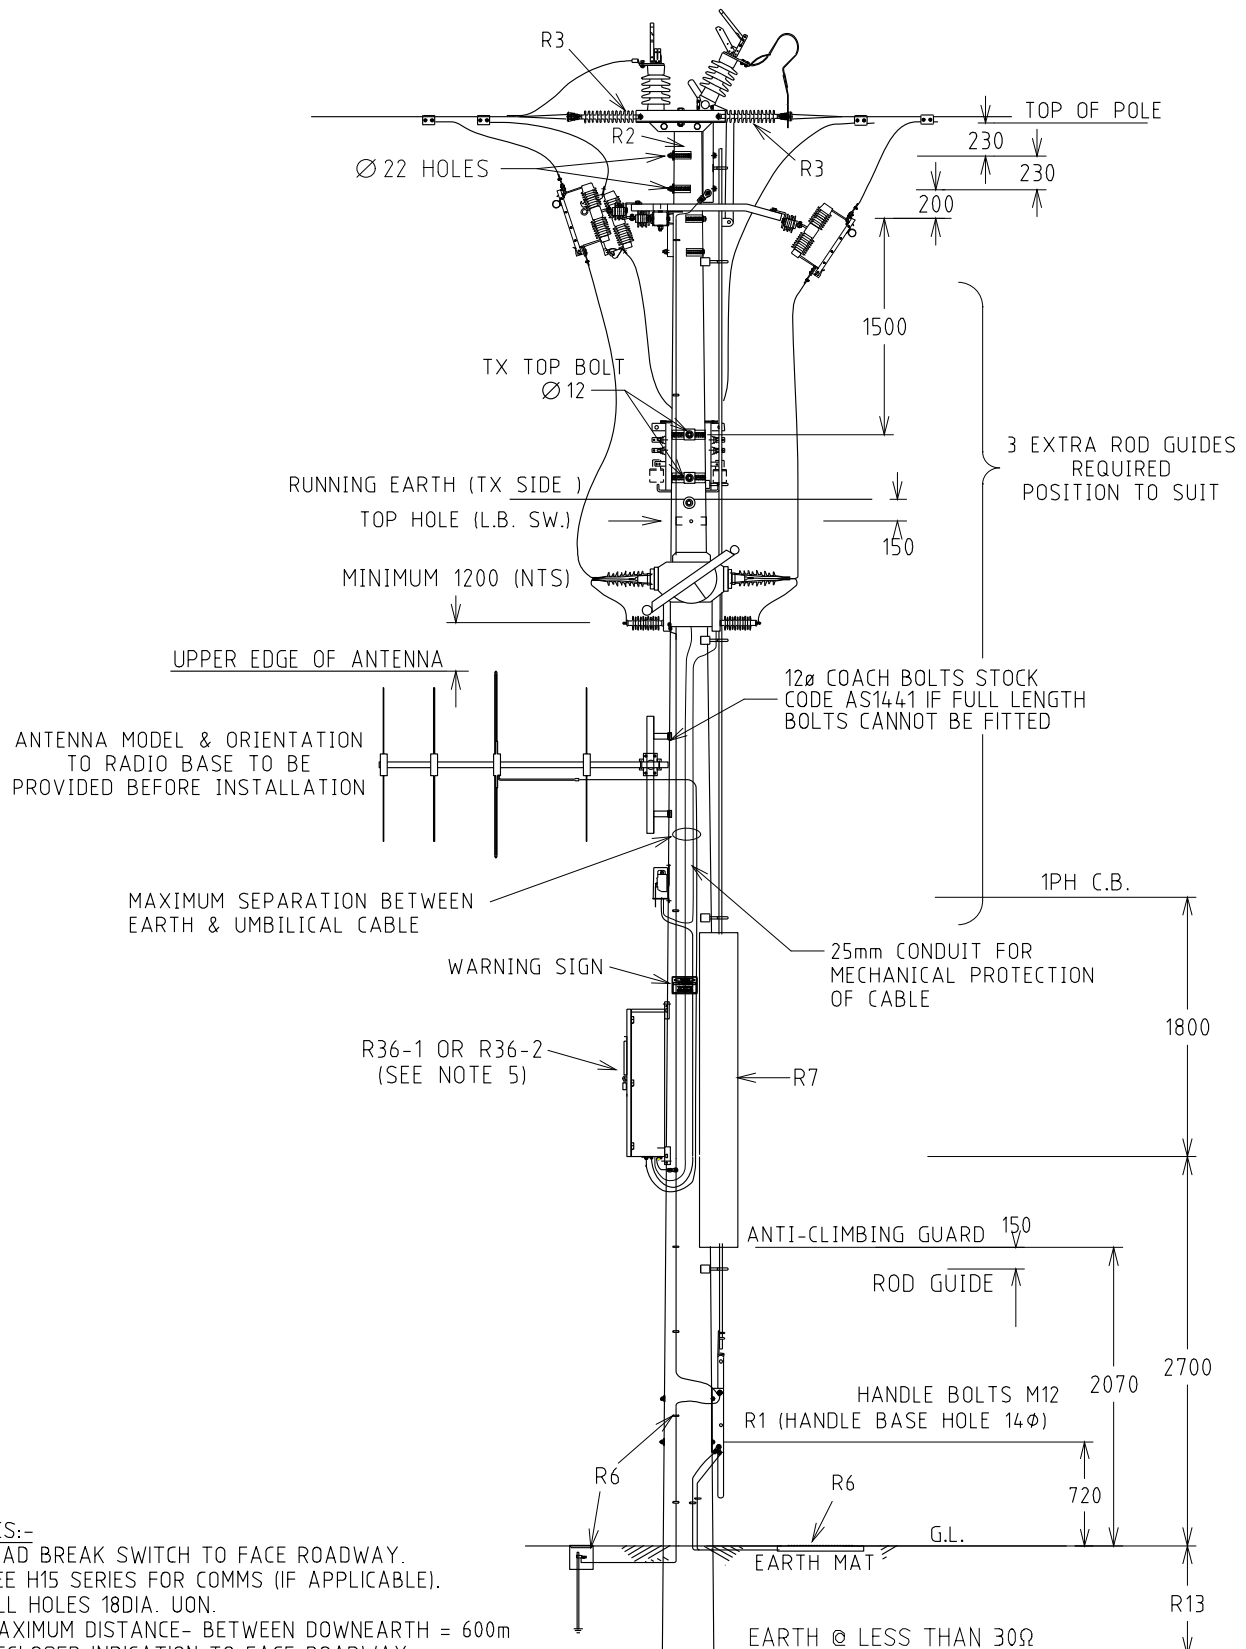

NOTES:-

1. LOAD BREAK SWITCH TO FACE ROADWAY.
2. SEE H15 SERIES FOR COMMS (IF APPLICABLE).
3. ALL HOLES 18DIA. UON.
MAXIMUM DISTANCE- BETWEEN DOWNEARTH = 600m
4. RECLOSER INDICATION TO FACE ROADWAY.
5. USE R36-1 FOR SCHNEIDER (NULEC) CONTROLLER
OR R36-2 FOR SCHNEIDER - ADV22 CONTROLLER.

STRUCTURE				DISTRIBUTION CONSTR. STANDARD		westernpower	
TITLE				DRAWN: JRR	DATE: 19-05-2016	DRG. No.	
POLE MOUNT LOAD BREAK SWITCH WITH BYPASS SW ON ONE BUSH TX VHF ANTENNA (RURAL AREAS)				ORIGINATED: JL	SCALE: NTS	MM04-H16-2	
				CHECKED: ME		REV. SHY.	
				APPROVED: GRANT STACY		A 1/3	
REV	DATE	DESCRIPTION	ORGD.	CHKD.	APRD.		
A	11.08.16	ORIGINAL ISSUE	JL	ME	GS		

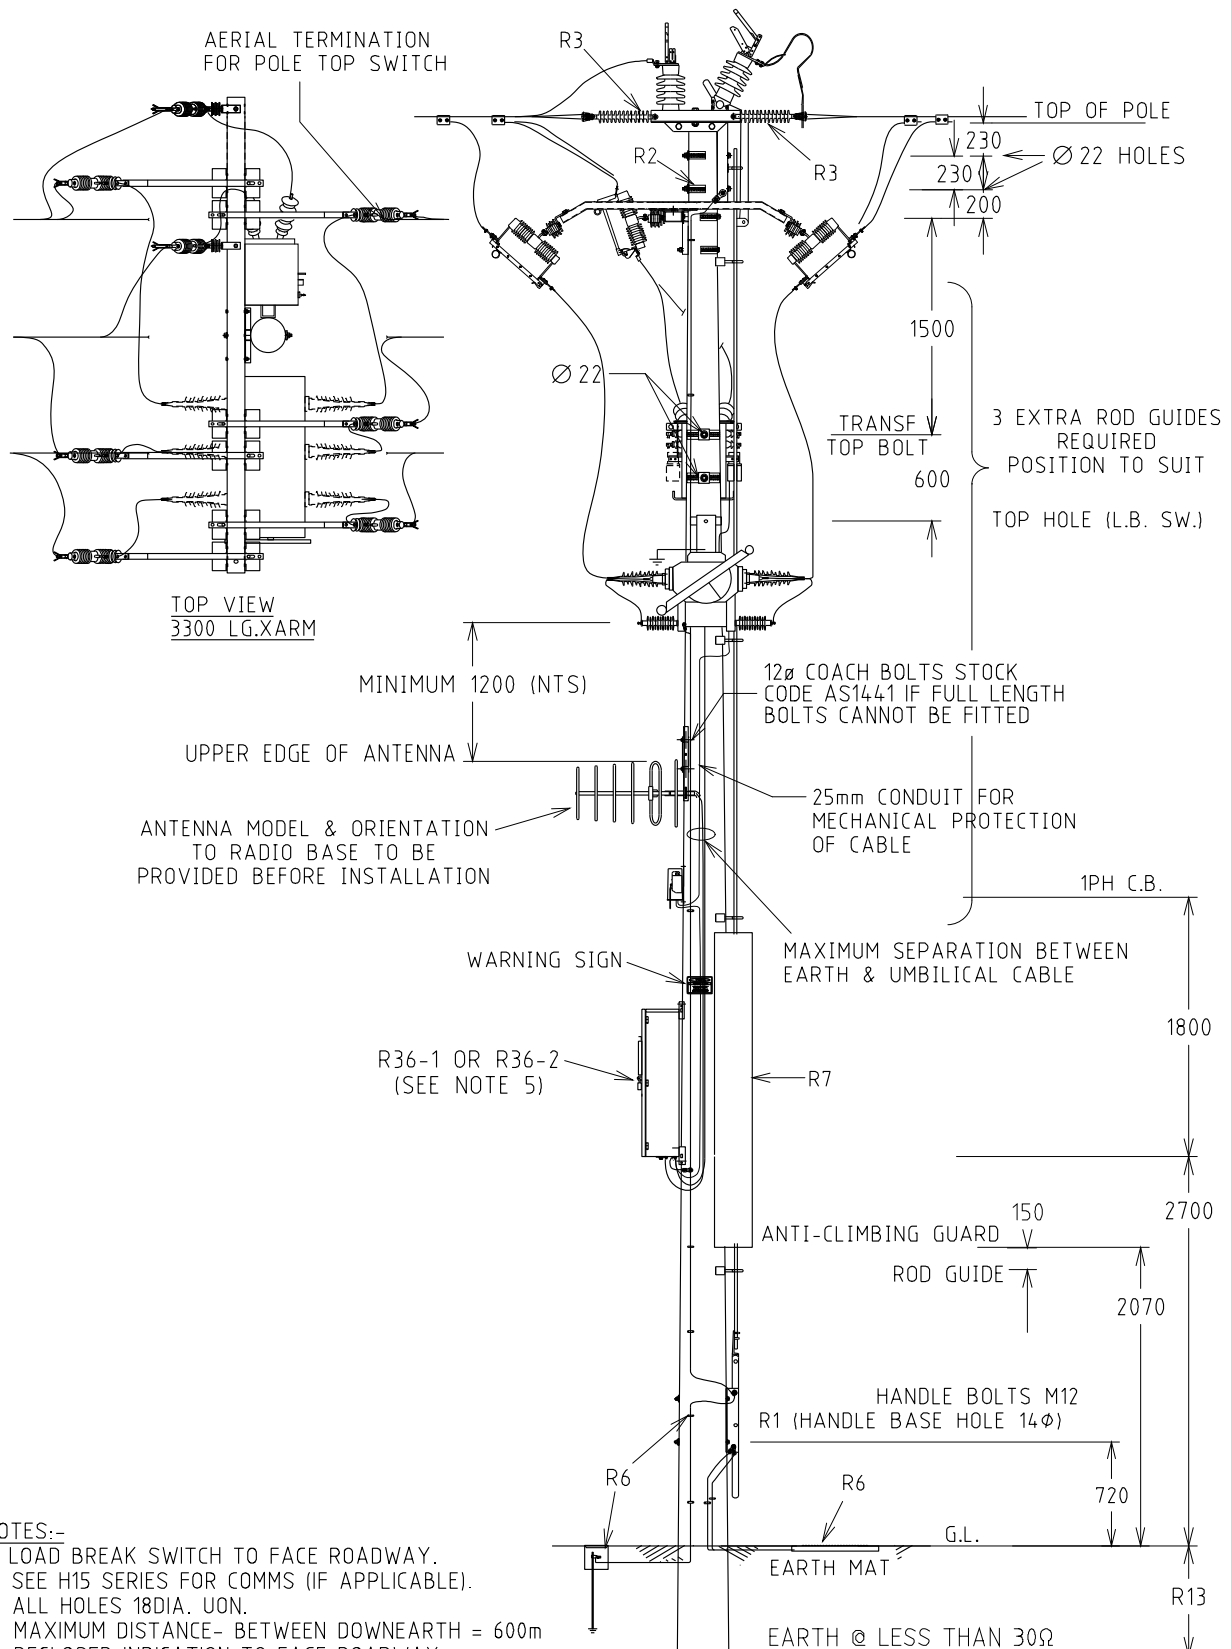

NOTES:-

1. LOAD BREAK SWITCH TO FACE ROADWAY.
2. SEE H15 SERIES FOR COMMS (IF APPLICABLE).
3. ALL HOLES 18DIA. UON.
MAXIMUM DISTANCE- BETWEEN DOWNEARTH = 600m
4. RECLOSER INDICATION TO FACE ROADWAY.
5. USE R36-1 FOR SCHNEIDER (NULEC) CONTROLLER OR R36-2 FOR SCHNEIDER - ADVC2 CONTROLLER.

STRUCTURE				DISTRIBUTION CONSTR. STANDARD		westernpower	
TITLE				DRAWN: JRR	DATE: 19-05-2016	DRG. No.	
POLE MOUNT LOAD BREAK SWITCH WITH BYPASS SW ON TWO BUSH Tx VHF ANTENNA (LOCAL AREAS)				ORIGINATED: JL	SCALE: NTS	MM04-H16-2	
				CHECKED: ME		REV. SHT.	
				APPROVED:	GRANT STACY	A 2/3	
REV	DATE	DESCRIPTION	ORGD.	CHKO.	APRD.		
A	11.08.16	ORIGINAL ISSUE	JL	ME	GS		

STOCK CODE	DESCRIPTION	RELEVANT DRAWINGS
GF0020	DOF	SEE RELEVANT CONSTRUCTION STANDARDS DRAWING PART 4 HV OVERHEAD
GF0021	DOF	
GF0041	DOF	
GF1540	FUSELINK	
GF1850	DOF	
GF1913	FAULT TAME	

NOTES:

1. ITEM FOR RE-USE TO BE CONFIRMED IN WORKING ORDER (NO 'REPLACE' DEFECTS) BEFORE ATTACHMENT TO POLE (REFER TO DEFECT SEVERITY CATALOGUE).
2. APPROPRIATE DRAWING TO BE USED DEPENDING ON EXISTING POLE CONFIGURATION.
3. LIST OF DRAWINGS HAVE NOT BEEN LISTED FOR CLARITY DUE TO THEIR WIDESPREAD USE.

							STRUCTURE	DISTRIBUTION CONSTR. STANDARD	
							TITLE	DRAWN: JRR	DATE: 29-06-2016
								ORIGINATED: JC	SCALE: NTS
								CHECKED: ME	
								APPROVED:	
								GRANT STACY	
A	11.08.16	ORIGINAL ISSUE	JC	ME	GS		DROP OUT FUSE REINSTALLATION		DRG. NO.
REV	DATE	DESCRIPTION	ORGD.	CHKD.	APRD.				MM07
									REV. A

STOCK CODE	DESCRIPTION	RELEVANT DRAWINGS
RC0002	22kVAr CAPACITOR	H31-1, H31-2, H32-1, H32-2

NOTES:


1. ITEM FOR RE-USE TO BE CONFIRMED IN WORKING ORDER (NO 'REPLACE' DEFECTS) BEFORE ATTACHMENT TO POLE (REFER TO DEFECT SEVERITY CATALOGUE).
2. APPROPRIATE DRAWING TO BE USED DEPENDING ON EXISTING POLE CONFIGURATION.

	</
--	--	----

THIS SECTION OF THE MANUAL INCLUDES GENERAL OVERHEAD LINE MAINTENANCE, SUCH AS

- * POLE TOP CONSTRUCTION GUIDANCE
- * POLE CHECKS & SPLITS REPAIR
- * CONDUCTOR REPAIR
- * CONDUCTOR SPREADER INSTALL

							STRUCTURE	DISTRIBUTION CONSTR. STANDARD	
							TITLE	DRAWN: JRR	DATE: 02-04-2019
							GENERAL OVERHEAD LINE MAINTENANCE	ORIGINATED: CO	SCALE: NTS
								CHECKED: NMc	DRG. NO.
								APPROVED:	MM09
A	05 14 19	ORIGINAL ISSUE		CO	NMc	GS		GRANT STACY	REV. A
REV	DATE	DESCRIPTION		DRG.	CHKD.	APRD.			SHY.

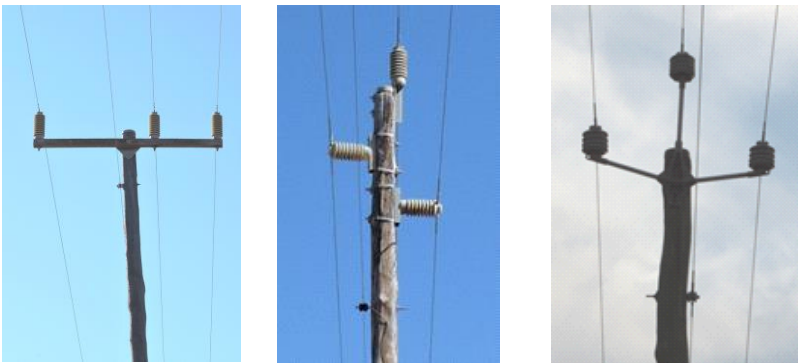DESCRIPTION	RELEVANT DRAWINGS	APPLICATION
SINGLE PHASE INTERMEDIATE WITH EXTENDED RAISER	MM09-H40-1	WHEN THE EXISTING EXTENDED RAISER BRACKET IS UNSERVICEABLE BUT THE POLE IS FIT FOR PURPOSE REPLACE THE RAISER BRACKET USING THIS CONSTRUCTION. IF THE POLE IS UNSERVICEABLE, IT SHOULD BE REPLACED WITH AN APPROPRIATELY SIZED POLE AND DCSH H40-1. 
VERTICAL INTERMEDIATE LV CONSTRUCTION	MM09-L01	SUITABLE FOR SINGLE POLE REPLACEMENT WHERE ADJACENT STRUCTURES ARE ALSO VERTICAL. 
3 PHASE INTERMEDIATE WITH RUNNING EARTH	H01-1	APPLY WHEN HISTORICAL CONSTRUCTION TYPES HAVE BEEN USED, SEE THE PICTURE. 

NOTES:

1. POLE FOR RE-USE TO BE CONFIRMED IN WORKING ORDER (NO 'REPLACE' DEFECTS) BEFORE INSTALLATION TO POLE (REFER TO DEFECT SEVERITY CATALOGUE).
2. APPROPRIATE DRAWING TO BE USED DEPENDING ON EXISTING POLE CONFIGURATION.

STRUCTURE										DISTRIBUTION CONSTR. STANDARD					
TITLE										DRAWN: JRR		DATE: 29-06-2016		DRG. NO.	
POLE TOP CONSTRUCTION										ORIGINATED: JC		SCALE: NTS		MM09-1-1	
										CHECKED: REE				REV. C	
										APPROVED: GRANT STACY				SHT.	
REV		DATE		DESCRIPTION				DRG. CHKD.		APRD.					
C		05.04.19		DRAWING NUMBER CHANGED				CO		NMC		GS			
B		03.02.17		DRAWING NUMBER CHANGED AND MORE DETAILS ADDED				CO		REE		GS			
A		09.08.16		ORIGINAL ISSUE				JC		REE		GS			

										STRUCTURE										DISTRIBUTION CONSTR. STANDARD																													
										TITLE										DRAWN: JRR										DATE: 30-11-2016										ORG. NO.									
										POLE TOP CONSTRUCTION										ORIGINATED: CO										SCALE: NTS										MM09-1-2									
																				CHECKED: REE																													
B 05.04.19 DRAWING NUMBER CHANGED										CO NMc GS																																							
A 03.02.17 ORIGINAL ISSUE										CO REF GS																																							
REV DATE DESCRIPTION										ORDG. CHKD. APPR.										APPROVED: GRANT STACY										REV. B SHY.																			

										STRUCTURE										DISTRIBUTION CONSTR. STANDARD					
										TITLE										DRAWN: JRR		DATE: 30-11-2016		DRG. NO.	
										POLE TOP CONSTRUCTION										ORIGINATED: CO		SCALE: NTS		MM09-1-3	
B 05.04.19 DRAWING NUMBER CHANGED										CO NMCS GS										CHECKED: REE					
A 03.02.17 ORIGINAL ISSUE										CO REE GS										APPROVED:		GRANT STACY		REV. B	
REV DATE DESCRIPTION										ORGO. CHKD. APRD.															

--	--	



WOOD POLE TOP CHECKS & SPLITS REPAIR

PRE-WORK	- ASSESS THE CONDITION OF THE POLE, CONDUCTORS, MOUNTED EQUIPMENT AND HARDWARE TO ENSURE THAT THE WORK CAN BE CARRIED OUT SAFELY: - POLES ARE FREE OF ALL OTHER DEFECTS EXCEPT CHECKS OR SPLITS - POLE TOP HAS SUFFICIENT GOOD WOOD PRESENT TO SECURE THE STRAPS. - TOP BOLT IS AT >50mm FROM THE POLE TOP. - POLE IS SOUND AND NOT SEVERELY INFECTED WITH ROT/TERMITES. - ENSURE AVAILABILITY OF TOOLS AND EQUIPMENT NEEDED TO SUPPORT CROSS-ARMS AND CONDUCTORS WHEN REQUIRED
STRAP INSTALLATION	- APPLY 32mm BAND-IT STRAPS. IN SITUATIONS WHERE THERE IS INSUFFICIENT SPACE OR CLEARANCES TO USE THE 32mm BAND-IT TOOL, CONSIDER USING 3 OF 16mm BAND-IT STRAPS, FITTED AS CLOSE AS POSSIBLE TO EACH OTHER. - CUT AND SHAPE THE STRAP TO FIT THE POLE CIRCUMFERENCE AVOIDING EXCESSIVE LENGTH OF STRAP BECOMING A HAZARD. - INSTALL THE FIRST STRAP AT THE TOP, AND WORK DOWNWARDS FOLLOWING THE INSTALLATION GUIDELINES.

GUIDELINES:

DESCRIPTION	APPLICATION	POLE TOP SCENARIO
ATTACHING BAND-IT STRAPS AT THE TOP KING BOLT OR STAY EYE BOLT	AT THE TOP KING BOLT OR STAY EYE BOLT: - INSTALL STRAPS AS CLOSE AS POSSIBLE TO THE KING BOLT OR ATTACH IT UNDERNEATH THE WASHER. - WHEREVER POSSIBLE AVOID INSTALLING THE STRAP ON THE BULGING AREAS, OVER KNOTS OR OVER THE WASHER.	
ATTACHING BAND-IT STRAPS TO SUPPORT STAY EYE BOLT	AT STAY EYE BOLT: INSTALL A STRAP IMMEDIATELY ABOVE THE TOP AND ANOTHER STRAP BELOW THE BOTTOM OF STAY EYE BOLT.	
ATTACHING BAND-IT STRAPS TO SUPPORT RAISER BOLTS	AT RAISER BOLTS: INSTALL 32mm STRAPS (IN ALL CASES) ABOVE AND BELOW AND AS CLOSE AS POSSIBLE TO THE RAISER BOLTS DIRECTLY TO WOOD, AS SHOWN, NOT AROUND RAISER	



--	--	

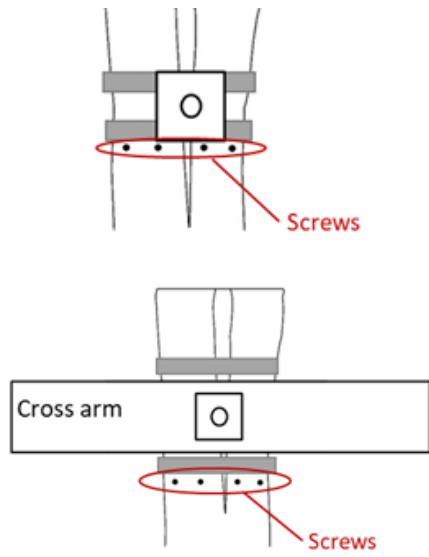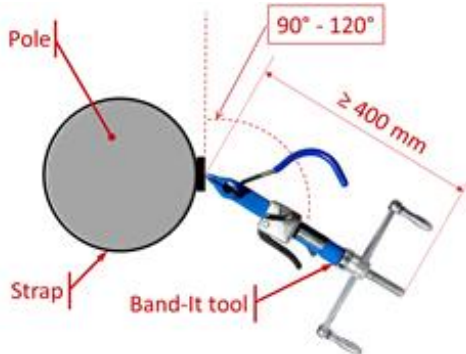DESCRIPTION	APPLICATION	POLE TOP SCENARIO
WASHER REPLACEMENT (75mmx75mm)	IF THE SPLIT WIDTH AFTER REPAIR IS <20mm, EXISTING WASHER (45mm x 45mm) DOES NOT NEED TO BE REPLACED. WASHER REPLACEMENT IS REQUIRED IF: ● SPLIT WIDTH AFTER REPAIR IS ≥20mm ● EXISTING WASHER IS DEFORMED REPLACEMENT SCENARIOS: (1) WASHER ON THE HEAD SIDE OF THE BOLT PULL-THROUGH LOAD: ● INSTALL STRAPS ABOVE AND BELOW THE BOLT UNDERNEATH THE EXISTING WASHER. ● SUPPORT THE LOWER STRAP WITH A FEW SCREWS TO AVOID SLIDING DOWN. (2) WASHER ON THE CROSS ARM: ● INSTALL STRAPS ABOVE AND BELOW THE CROSS ARM AS CLOSE AS POSSIBLE.	
BAND-IT TOOL OPERATION	● CHECK CLEARANCES BETWEEN HV AND LV CONDUCTORS AND OTHER HARDWARE TO ENSURE THAT THE BAND-IT TOOL CAN BE USED SAFELY. ● A RADIUS OF 400mm AND ANGLE OF 90°-120° IS REQUIRED FOR TOOL OPERATION. ● CARE MUST BE TAKEN TO AVOID OVER TENSIONING THE STRAPS. AS A GENERAL RULE, AT THE FIRST WOOD CRACKING SOUND, THE BAND TIGHTENING CAN BE STOPPED.	

NOTES:

1. THE INTENT OF STRAPPING IS TO PREVENT FURTHER SPLITTING OF THE POLE, **NOT TO CLOSE THE SPLIT**, ALTHOUGH THIS MAY OCCUR DURING TIGHTENING OF THE BAND-IT STRAP.
2. ATTACH ADDITIONAL STRAPS AS REQUIRED BETWEEN BOLTS IF THE CHECK/SPLIT IS PRESENT AND THE DISTANCE BETWEEN STRAPS IS GREATER THAN 300mm.
3. RE-TIGHTEN ANY LOOSE BOLTS, e.g. KING BOLT, BRACING STRAPS, RAISER, Etc. AFTER STRAP IS APPLIED.

				STRUCTURE				DISTRIBUTION CONSTR. STANDARD	westernpower	
				TITLE				DRAWN: JRR	DATE: 11-03-2019	DRG. NO.
				POLE TOP CHECKS/SPLIT REPAIR WITH BAND-IT STRAPS				ORIGINATED: SA	SCALE: NTS	MM09-2-2
								CHECKED: LT		
								APPROVED: GRANT STACY		
A	05.04.19	ORIGINAL ISSUE		LT	NMc	GS				
REV	DATE	DESCRIPTION		DRG.	CHKD.	APRD.				

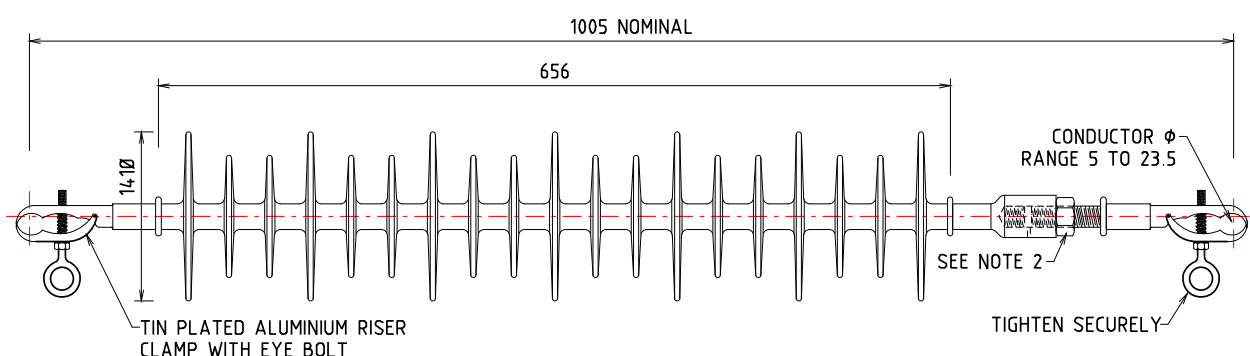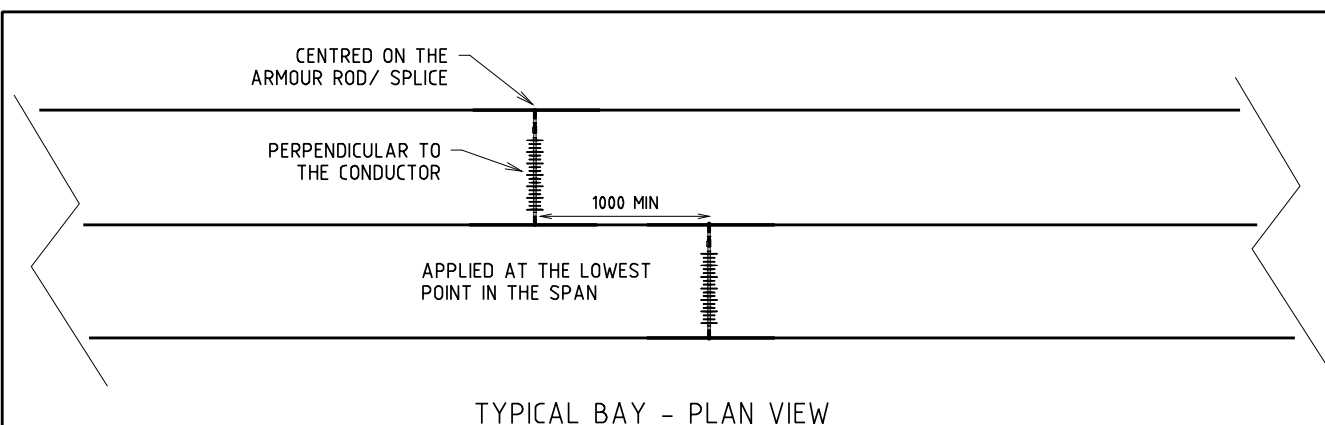

SPECIFICATIONS:- (STOCK CODE : IC0003)

INSULATION MATERIAL	: SILICONE
WEIGHT	: 3.7kg
SPECIFIED MECHANICAL LOAD (SML)	: 70kN
IMPULSE WITHSTAND VOLTAGE (BIL)	: 460kV
FLASHOVER WITHSTAND VOLTAGE (WET)	: 215kV

INSTALLATION INSTRUCTIONS:

MAINTENANCE STOCK ITEM USED TO ELIMINATE CONDUCTOR CLASHING.
DUE TO UNDER TENSIONED CONDUCTORS.
TYPICALLY INSTALLED MIDSPAN ON LONG BAYS.

SPREADERS SHALL BE INSTALLED:


- *ON ISOLATED AND EARTHED HV LINE.
- *ON BARE HV OVERHEAD CONDUCTORS ONLY, VIZ. ALUMINIUM, ACSR AND AC OR GZ STEEL.
- *INDIVIDUALLY (PREFERRED) OR AS A PAIR BETWEEN PHASE CONDUCTORS.
- *OVER AN ARMOUR ROD OR HELICAL SPLICE TO PROTECT THE CONDUCTOR FROM WEAR.
- *KRYPTON CONDUCTOR APPLY ALUMINIUM TAPE (CT0114) 100mm WIDE UNDER CLAMP.
- *WITH CLAMPS A MIN. 1000mm APART WHEN MORE THAN ONE CLAMP ATTACHED TO SAME CONDUCTOR E.G. CENTRE PHASE.
- *AT 90° TO THE CONDUCTOR TO PREVENT EXCESSIVE AND UNEVEN WEAR.
- *BAYS (TYPICALLY LONG BAYS) WITH LARGE ATTACHMENT HEIGHT VARIATION, SPREADER/S TO BE INSTALLED AT CENTRE OF SAG, NOT MIDSPAN.

NOTES:-


1. ALL DIMENSIONS ARE IN MILLIMETRES.
2. ROTATE CLAMP TO ENSURE PROPER FITMENT TO CONDUCTOR. LOCK NUT TIGHTENED AS SHOWN.

SEE L18-05

	</
--	--	----

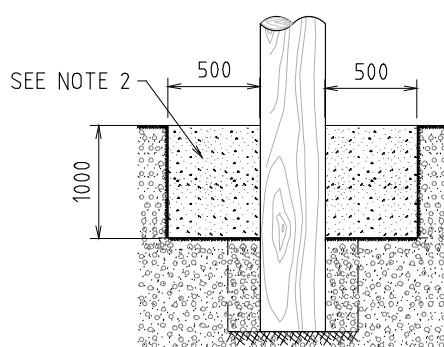


SECTION VIEW

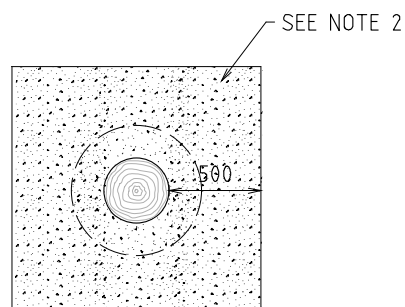


PLAN VIEW

SOIL RATING = MEDIUM (BEFORE TREATMENT)
GOOD (AFTER TREATMENT)

OPTION-1

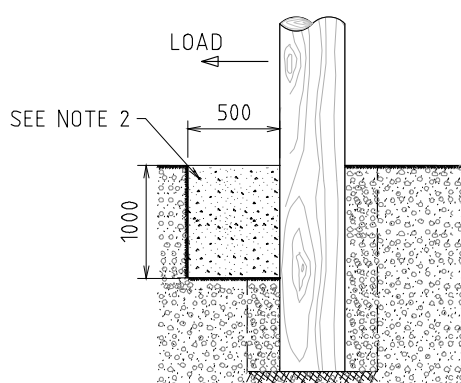

SECTION VIEW

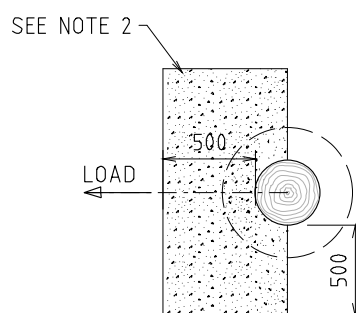

PLAN VIEW


OPTION-2

NOTES:-

1. ALL DIMENSIONS ARE IN MILLIMETRES U.N.O.
2. BACKFILL WITH EITHER
 - a) ROAD BASE OR
 - b) 5:1 SAND/CRUSHED LIMESTONE MIX COMPACTED IN 200 LAYERS
3. THIS DRAWING IS ONLY APPLICABLE TO EXISTING POLES, ≤ 10 YEARS.
4. POLE TO BE SUPPORTED DURING SOIL ENHANCEMENT.
5. COMPACT THE LAYER BENEATH THE EXCAVATED AREA TO ENSURE WELL COMPACTED SOIL UNDER THE ENHANCED ZONE.
6. SSPs, TERMINATION POLE AND T-OFFs SHOULD BE ASSESSED BY DISTRIBUTION STANDARD SUPPORT BEFORE FOUNDATION ENHANCEMENT.

FOUNDATION ENHANCEMENT	APPLICATION
OPTION-1	EXISTING POLES FAILING FOUNDATION CAPACITY IN MEDIUM SOILS
OPTION-2	ANGLE POLES UPTO 10° DEVIATION, SINGLE CIRCUIT, MAX 50m BAYS, WHERE STAY IS NOT FEASIBLE
	EXISTING POLES UPGRADING TO 315kVA TX IN MEDIUM SOILS.

				MAINTENANCE MANUAL		DISTRIBUTION CONSTR. STANDARD		westernpower	
				TITLE		DRAWN: JRR		DATE: 19-07-2023	
				ENHANCED FOUNDATION DETAILS		ORIGINATED: SJ		SCALE: NTS	
				IN-SITU DISTRIBUTION POLE		CHECKED: LT		DRG. No. MM09-5	
						APPROVED: CHRIS OMODEI		REV. A	
A	19.07.23	ORIGINAL ISSUE		SJ	LT	CO			
REV	DATE	DESCRIPTION		ORGO	CHKD	APRD			

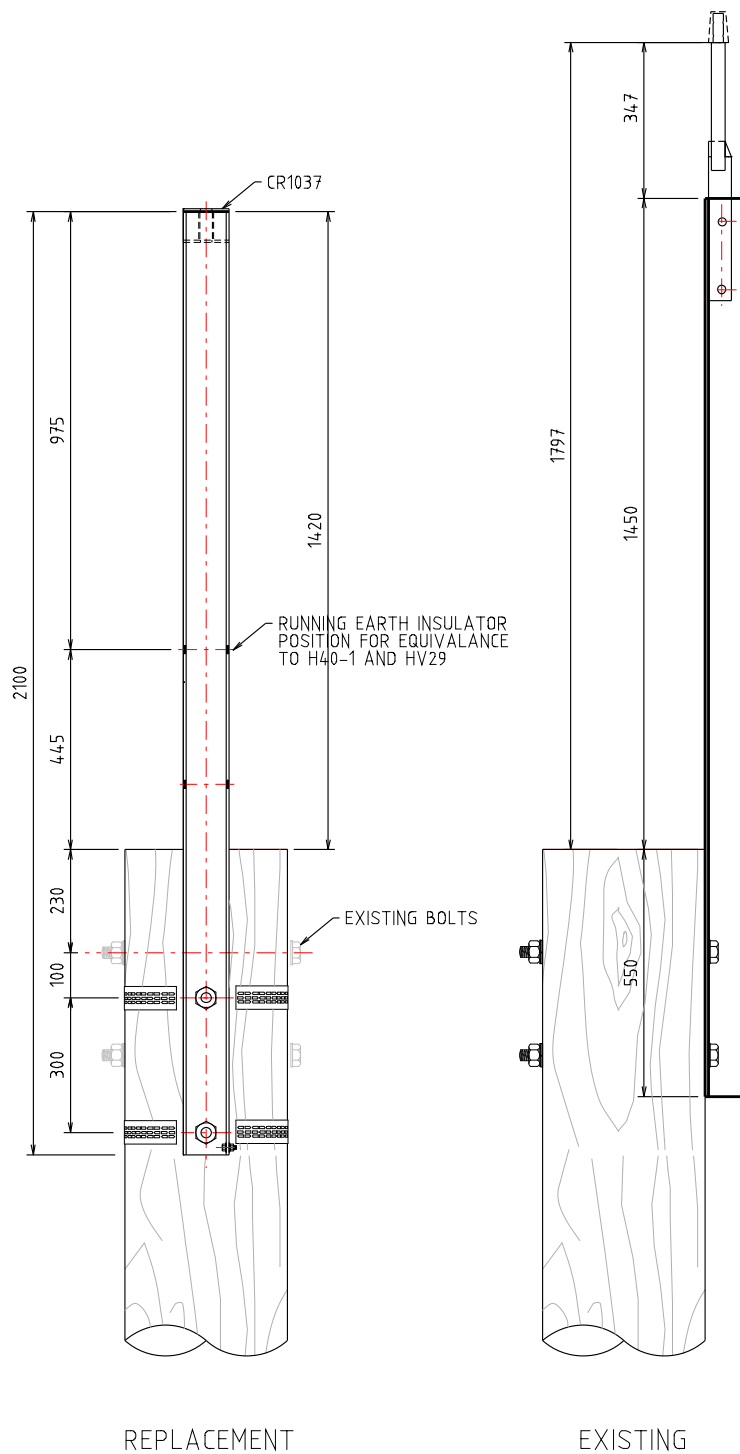


Rural		Allowable Angle	
Equivalent Conductor	Span Length (m)	Wind Region A	Wind Region B
7/2.50 AAAC 18% CBL @ 15° CHLORINE	60	32	25
	80	26	19
	100	21	15
	135	16	N/A
	185	N/A	N/A
7/4.75 AAAC 18% CBL @ 15° IODINE	250	N/A	N/A
	60	10	7
	80	7	4
	100	5	2
	135	3	0
3/2.75 SCAC 25% CBL @ 15° SCAC	185	0	N/A
	250	N/A	N/A
	60	10	10
	80	10	10
	100	10	10
	135	10	8
	185	8	6
	250	5	2

NOTES:-

1. ALL DIMENSIONS ARE IN MILLIMETRES.
2. REPLACEMENT RAISER TO BE ORIENTED IN LINE AT 90° TO THE ORIGINAL RAISER.

TITLE				DISTRIBUTION CONSTR. STANDARD		westernpower	
EXTENDED RAISER FOR SINGLE PHASE HV ON 9.5m POLE				DRAWN: JRR	DATE: 15-06-2016	DRG No	
				ORIGINATED: AT	SCALE: NTS	MM09-H40-1	
				CHECKED: ME		REV: C	SHY:
				APPROVED: GRANT STACY			
REV	DATE	DESCRIPTION	ORGD.	CHKD.	APRD.		
C	15.12.17	RUNNING EARTH POSITION SPECIFIED	GS	GS	GS		
B	11.08.16	DWG. # CHANGED	AT	ME	GS		
A	22.06.16	ORIGINAL ISSUE	AT	DVT	GS		

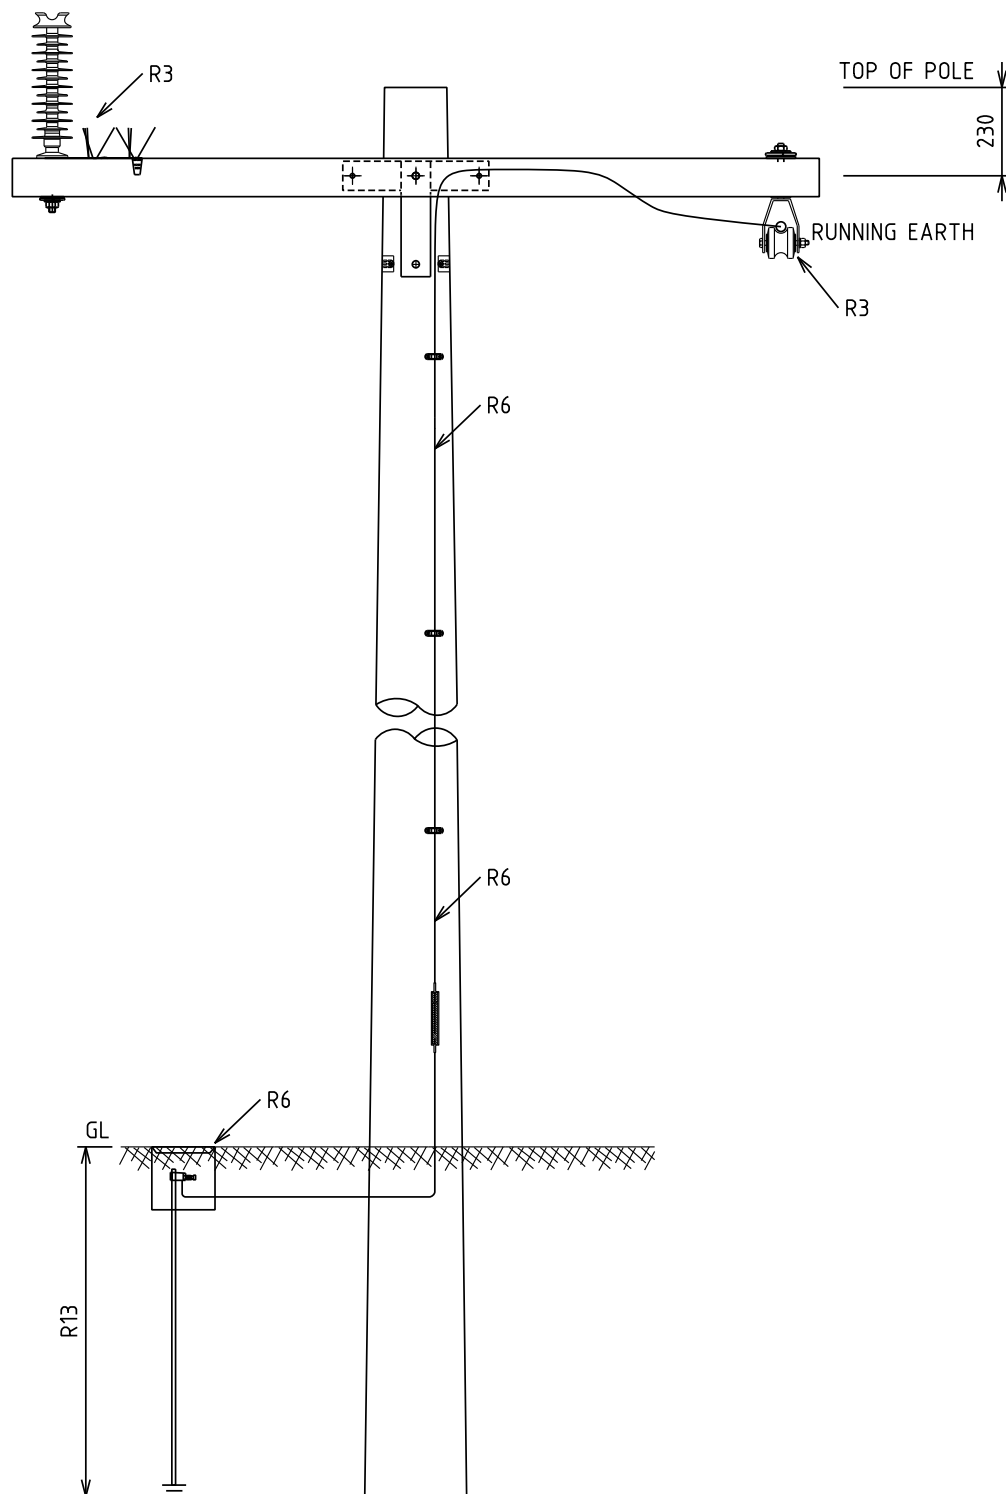


REFER TO H40-1 FOR
EARTHING REQUIREMENTS

NOTES:


1. ALL DIMENSIONS ARE IN MILLIMETRES.
2. ALL HOLES 18 ϕ U.O.N.
3. MAXIMUM DISTANCE BETWEEN DOWNEARTHS = 600m
4. IF SINGLE PHASE TX REQUIRED:
WITH DOF: ATTACH 1500mm BELOW LOWER T-BRACKET BOLT
WITHOUT DOF: ATTACH 1350mm BELOW LOWER T-BRACKET BOLT

				MAINTENANCE MANUAL				DISTRIBUTION CONSTR. STANDARD		westernpower	
				TITLE				DRAWN: NC		DATE: 03-07-2026	
				1 PHASE ANTI CLASH / ANTI GALAH INTERMEDIATE				ORIGINATED: CO		SCALE: NTS	
								CHECKED: NMc		MM09-H40-2	
								APPROVED: LANKA THABREW		REV. A	
										SHT. 1/1	

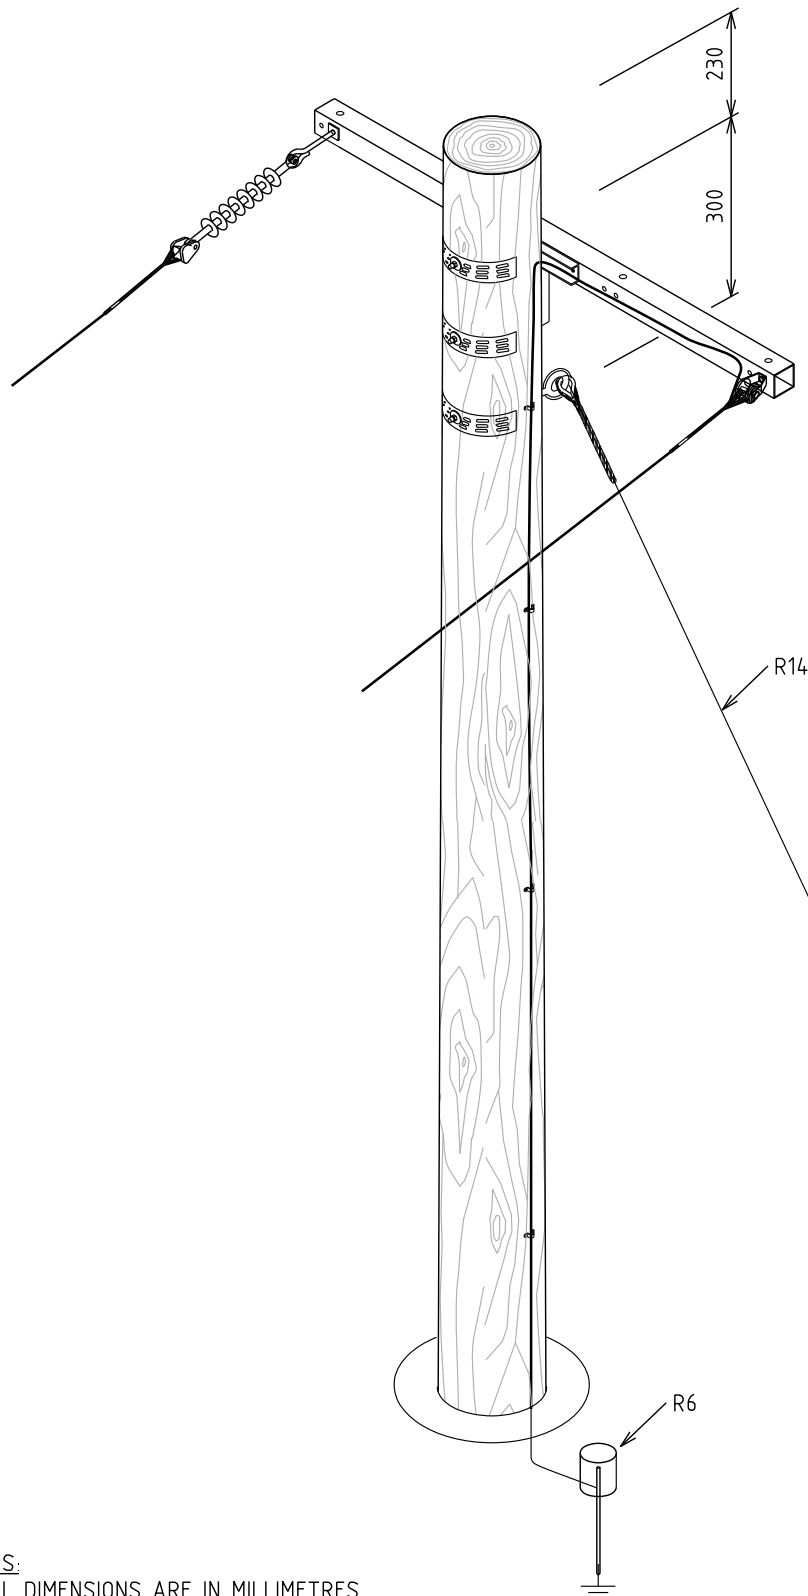**NOTES:**



1. ALL DIMENSIONS ARE IN MILLIMETRES.
2. ALL HOLES 18Ø (UNLESS SHOWN).
3. MAXIMUM DISTANCE BETWEEN DOWNEARTHS = 600m
4. IF SINGLE PHASE TX REQUIRED:
 WITH DOF: ATTACH 1500mm BELOW LOWER T-BRACKET BOLT
 WITHOUT DOF: ATTACH 1350mm BELOW LOWER T-BRACKET BOLT

				MAINTENANCE MANUAL				DISTRIBUTION CONSTR. STANDARD		westernpower	
				TITLE				DRAWN: NC		DATE: 03-07-2026	
				1 PHASE ANTI CLASH / ANTI GALAH TERMINATION				ORIGINATED: CO		SCALE: NTS	
								CHECKED: NMc		MM09-H41-3	
								APPROVED: LANKA THABREW		REV. A	
										SHT. 1/1	

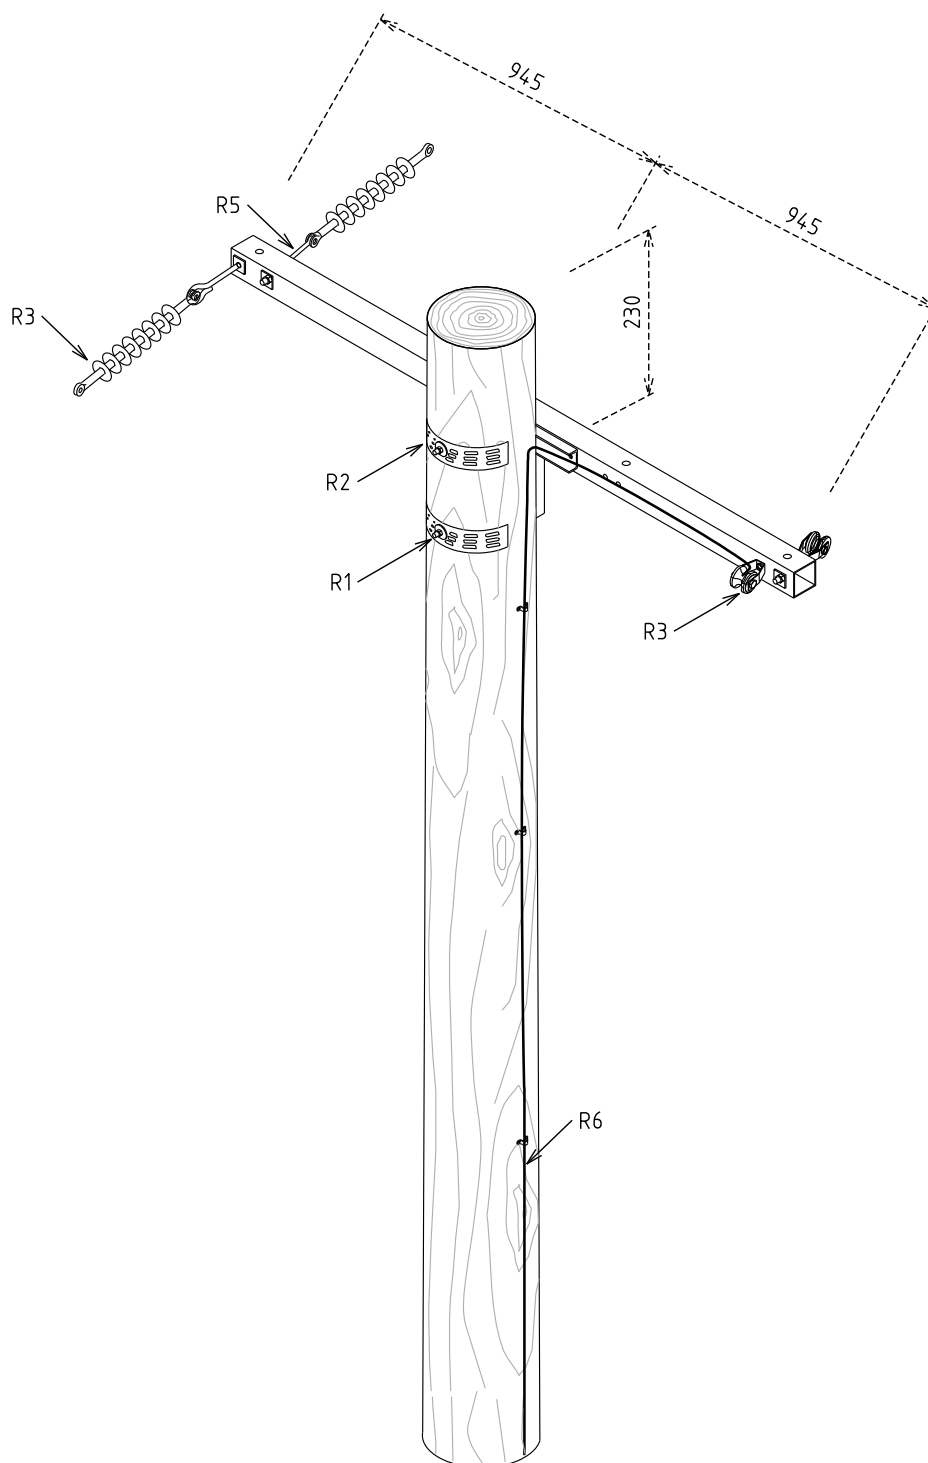**NOTES:**

1. ALL DIMENSIONS ARE IN MILLIMETRES.
2. ALL HOLES 18 ϕ U.O.N.
3. MAXIMUM DISTANCE BETWEEN DOWNEARTHS = 600m
4. IF SINGLE PHASE TX REQUIRED:
 WITH DOF: ATTACH 1500mm BELOW LOWER T-BRACKET BOLT
 WITHOUT DOF: ATTACH 1350mm BELOW LOWER T-BRACKET BOLT

				MAINTENANCE MANUAL			DISTRIBUTION CONSTR. STANDARD		westernpower	
				TITLE			DRAWN: NC		DATE: 03-07-2026	
				SINGLE PHASE			ORIGINATED: CO		SCALE: NTS	
				ANTI CLASH / ANTI GALAH			CHECKED: NMc		DRG. No.	
				STRAIN			APPROVED: LANKA THABREW		MM09-H41-4	
									REV. SHY.	
									A 1/1	

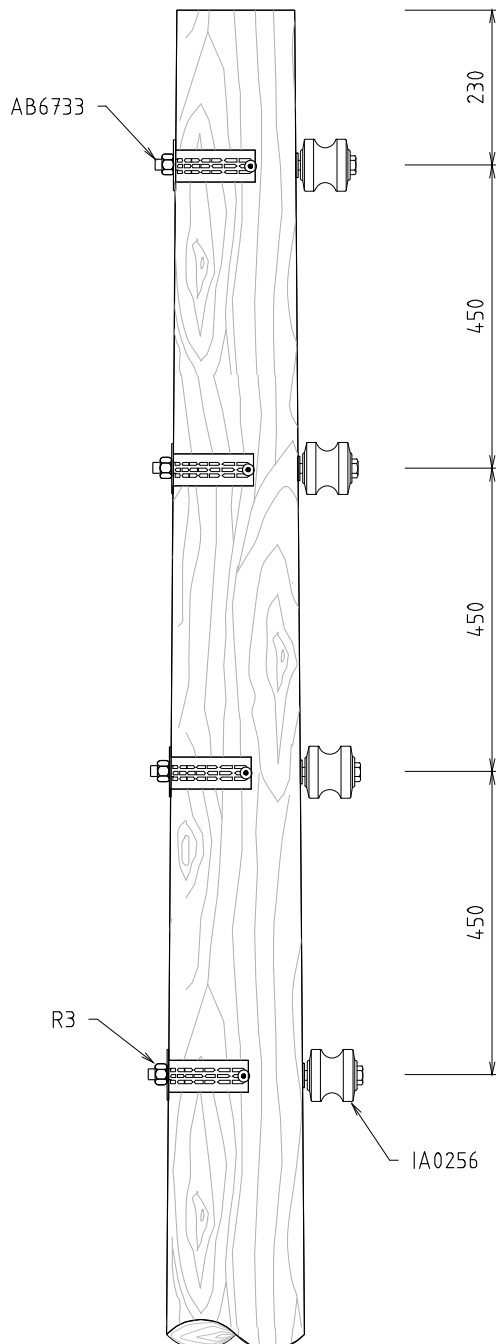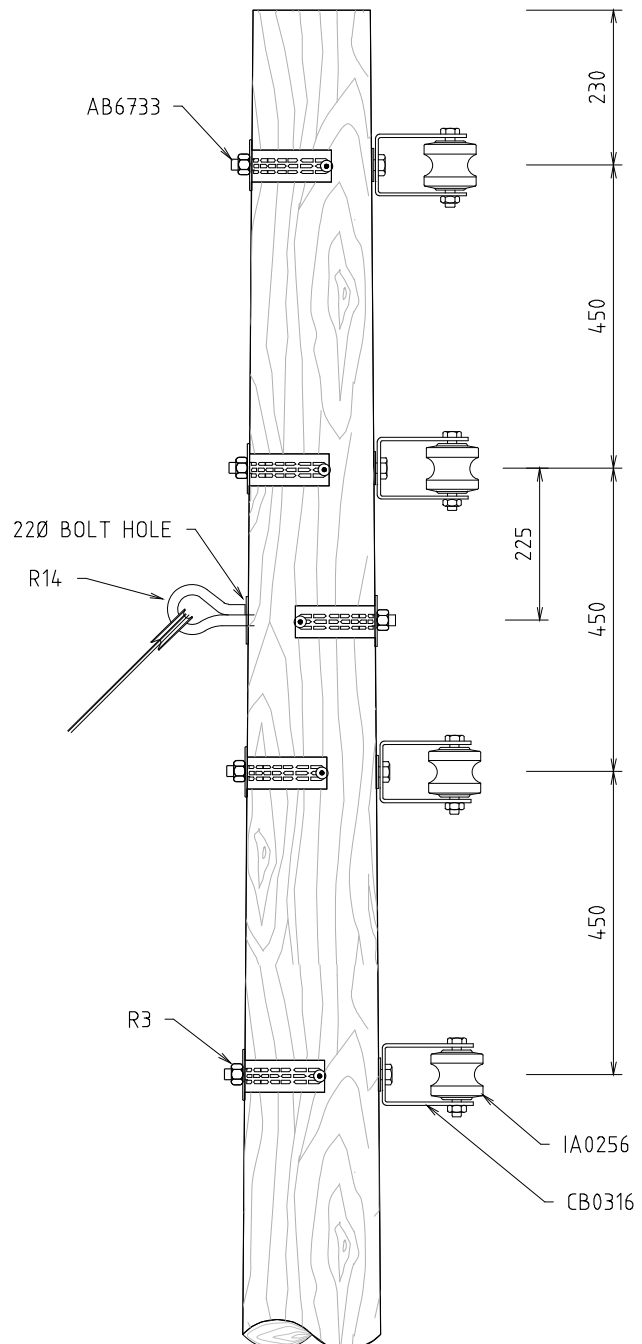
INTERMEDIATE & ANGLE $<2^\circ$ INTERMEDIATE ANGLE 2° TO 90°
& TERMINATION

NOTES:-

1. ALL DIMENSIONS ARE IN MILLIMETRES.
2. BOLT HOLES 180 U.O.N.
3. REFER TO DCSH R16/2 SERIES FOR REQUIREMENT OF STAY INSTALLATION.
4. APPLICABLE FOR FLAT GROUND BAYS UPTO 60m FOR CONDUCTORS UPTO 7/4.75 AAAC, 7/4.75 AAC OR 7/12 Cu.
5. LV SPREADER IR0006 & CLIPS IR0007 ARE TO BE USE WHEN TRANSITIONING FROM VERTICAL CONFIGURATION TO HORIZONTAL CONFIGURATION.

	</
--	--	----


EARTH PARKING STUD ONLY TO BE USED WHEN THE EARTH PARKING BOLT (R09-1) CANNOT BE APPLIED. FOR EXAMPLE IF THE HOLE FOR THE EARTH PARKING BOLT IS NOT PRESENT OR RESTRICTED.

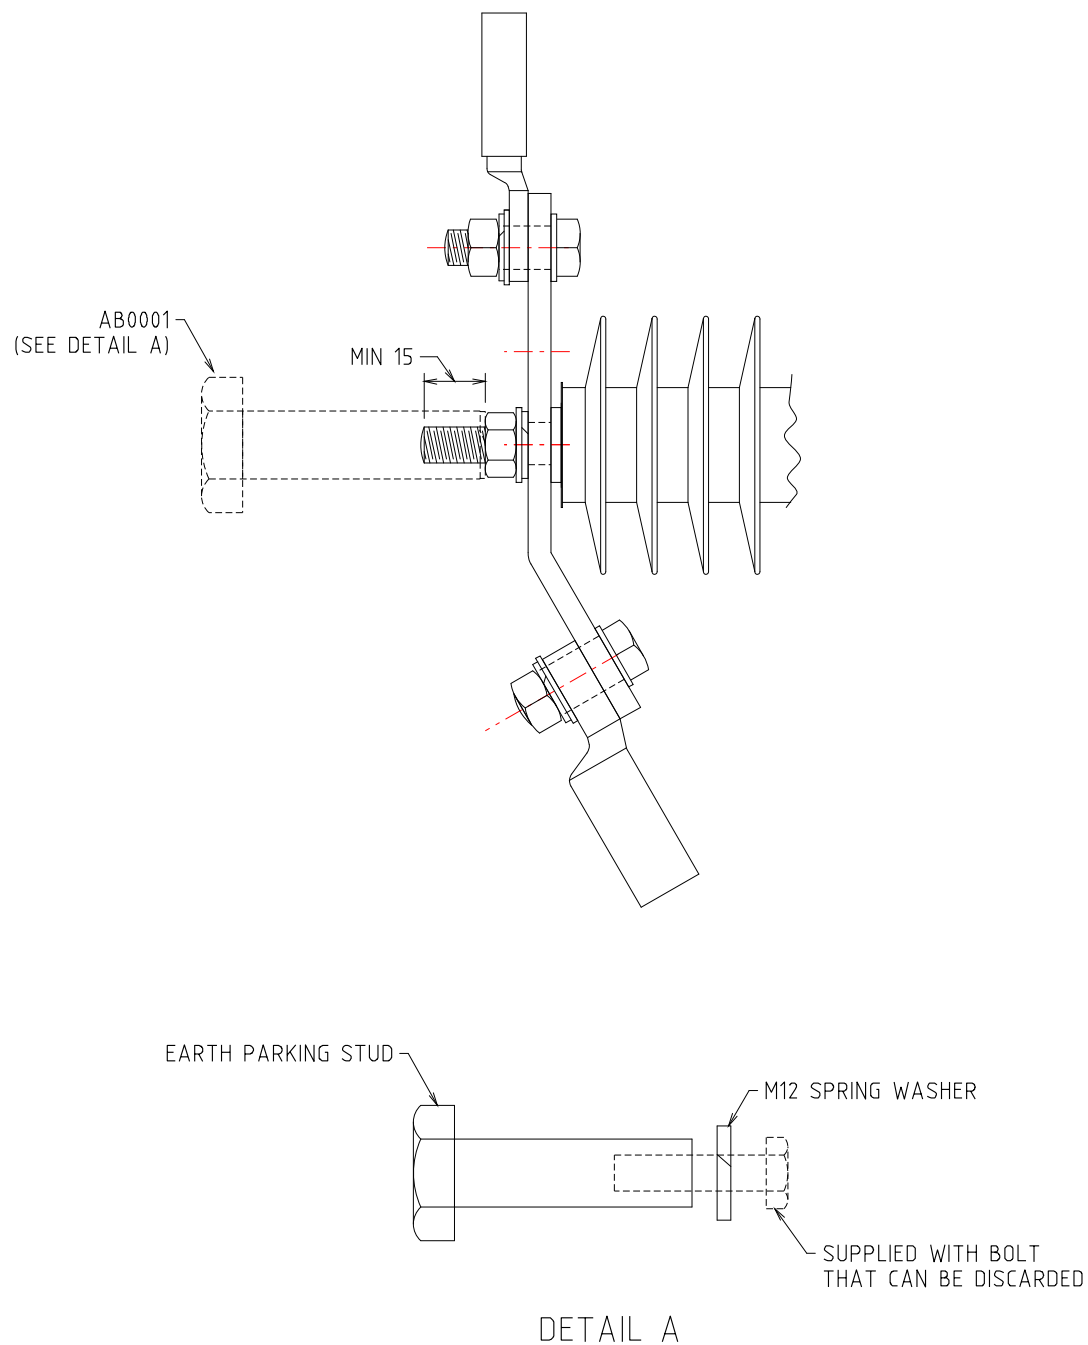


NOTES:-

1. ALL DIMENSIONS ARE IN MILLIMETRES.
2. EARTH LEADS TO BE APPLIED ON THE RHS OF THE EARTH PARKING STUD TO PREVENT LOOSENING OF STUD.

--	--	

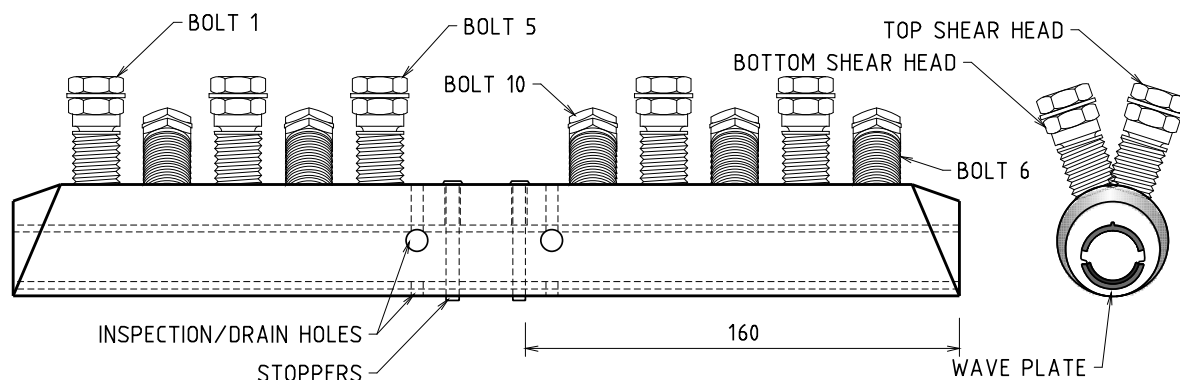

STOCK CODE	PRODUCT NAME	RANGE (Ø)	CONDUCTOR TYPE & PURPOSE
CJ0585	MTRS 10-14	10mm TO 14.3mm	AAC, AAAC FOR JOINING OLD 7/4.50 OR 7/3.75 TO NEW 7/4.75

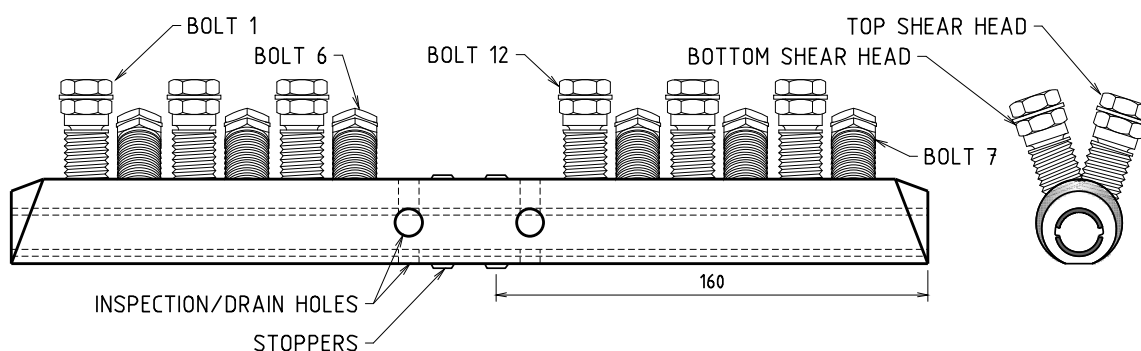

STOCK CODE	PRODUCT NAME	RANGE (Ø)	CONDUCTOR TYPE & PURPOSE
CJ0586	MTRS 06-11-EHT	6mm TO 11.3mm	AAC, AAAC, ACSR FOR JOINING ARCHERY 6/1/3.0 TO CHLORINE 7/2.50

INSTALLATION INSTRUCTIONS:-


- CUT CONDUCTOR SQUARE, ALL STRANDS EVEN AND BURR FREE.
- STRAIGHTEN CONDUCTOR IF CURVED.
- CONDUCTOR BRUSH CLEANED, NO GREASE TO BE APPLIED TO CONDUCTOR.
- MARK CONDUCTOR APPROX. 160mm TO CONFIRM INSERTED CORRECTLY.
- INSERT CONDUCTOR TO REACH STOPPER.
- USING 19mm SOCKET SEQUENTIALLY TIGHTEN TOP SHEAR BOLTS FROM BOLT 1 TO BOLT 5/6 UNTIL THE TOP HEADS SHEAR AND THEN FROM BOLT 6/7 TO 10/12.
- REPEAT SHEARING OF BOTTOM SHEAR HEADS IN THE SAME SEQUENCE.
- SHEAR HEADS TO BE FLUSH WITH BODY OF MTRS AFTER INSTALLATION.
- KEEP MTRS IN PLASTIC WRAPPING AND CLEAN UNTIL INSTALLATION, ESPECIALLY SHEAR BOLT THREADS, TO PREVENT INGRESS OF DUST AND TO ENSURE CORRECT TORQUE ACHIEVED.

	</
--	--	----

DESCRIPTION	RELEVANT DRAWINGS	APPLICATION
BELOW GROUND SERVICE MINI PILLAR INSTALLATION GUIDE	MM10-U08	REPLACEMENT OF EXISTING FB0059. NOT FOR NEW INSTALLATIONS IN GREEN FIELD OR BROWN FIELD, MAINTENANCE ONLY.
BELOW GROUND SERVICE PIT INSTALLATION DETAIL	MM10-U30-1	REPLACEMENT OF EXISTING HL0360. NOT FOR NEW INSTALLATIONS IN GREEN FIELD OR BROWN FIELD, MAINTENANCE ONLY.
BELOW GROUND SERVICE PIT INSTALLATION DETAIL APPLICATION GUIDE LINE	MM10-U30-2	REPLACEMENT OF EXISTING HL0360. NOT FOR NEW INSTALLATIONS IN GREEN FIELD OR BROWN FIELD, MAINTENANCE ONLY.
BELOW GROUND SERVICE MINI PILLAR NEUTRAL (EXTRA) FITTING REQUIREMENT	MM10-R31	REPLACEMENT OF EXISTING FB0059. NOT FOR NEW INSTALLATIONS IN GREEN FIELD OR BROWN FIELD, MAINTENANCE ONLY.
BELOW GROUND SERVICE MINI PILLAR 240V SUPPLY FROM SPUDS OR POLE	MM10-R35-1	REPLACEMENT OF EXISTING FB0059. NOT FOR NEW INSTALLATIONS IN GREEN FIELD OR BROWN FIELD, MAINTENANCE ONLY.
BELOW GROUND SERVICE MINI PILLAR 480V SUPPLY ARRANGEMENT	MM10-R35-2	REPLACEMENT OF EXISTING FB0059. NOT FOR NEW INSTALLATIONS IN GREEN FIELD OR BROWN FIELD, MAINTENANCE ONLY.

						TITLE	STRUCTURE	DISTRIBUTION CONSTN. STANDARD	westernpower	
B	26.07.17	MINI PILLAR DETAILS ADDED	NM	CO	GS		BELOW GROUND SERVICES	DRAWN: JRR ORIGINATED: CO CHECKED: JC APPROVED:	DATE: 18-11-2016 SCALE: NTS	DRG. NO.
A	01.12.16	ORIGINAL ISSUE	CO	JC	GS					MM10
REV	DATE	DESCRIPTION	ORGD	CHKD	APRD			GRANT STACY	REV. B	SHT.



NOTE: THIS STANDARD IS NOT TO BE USED FOR NEW DESIGNS AND IS INTENDED AS A FIX FOR EXISTING INSTALLATIONS THAT HAVE NOT BEEN DESIGNED TO MEET THE CABLE CAPACITY LIMITS OF THE PILLAR

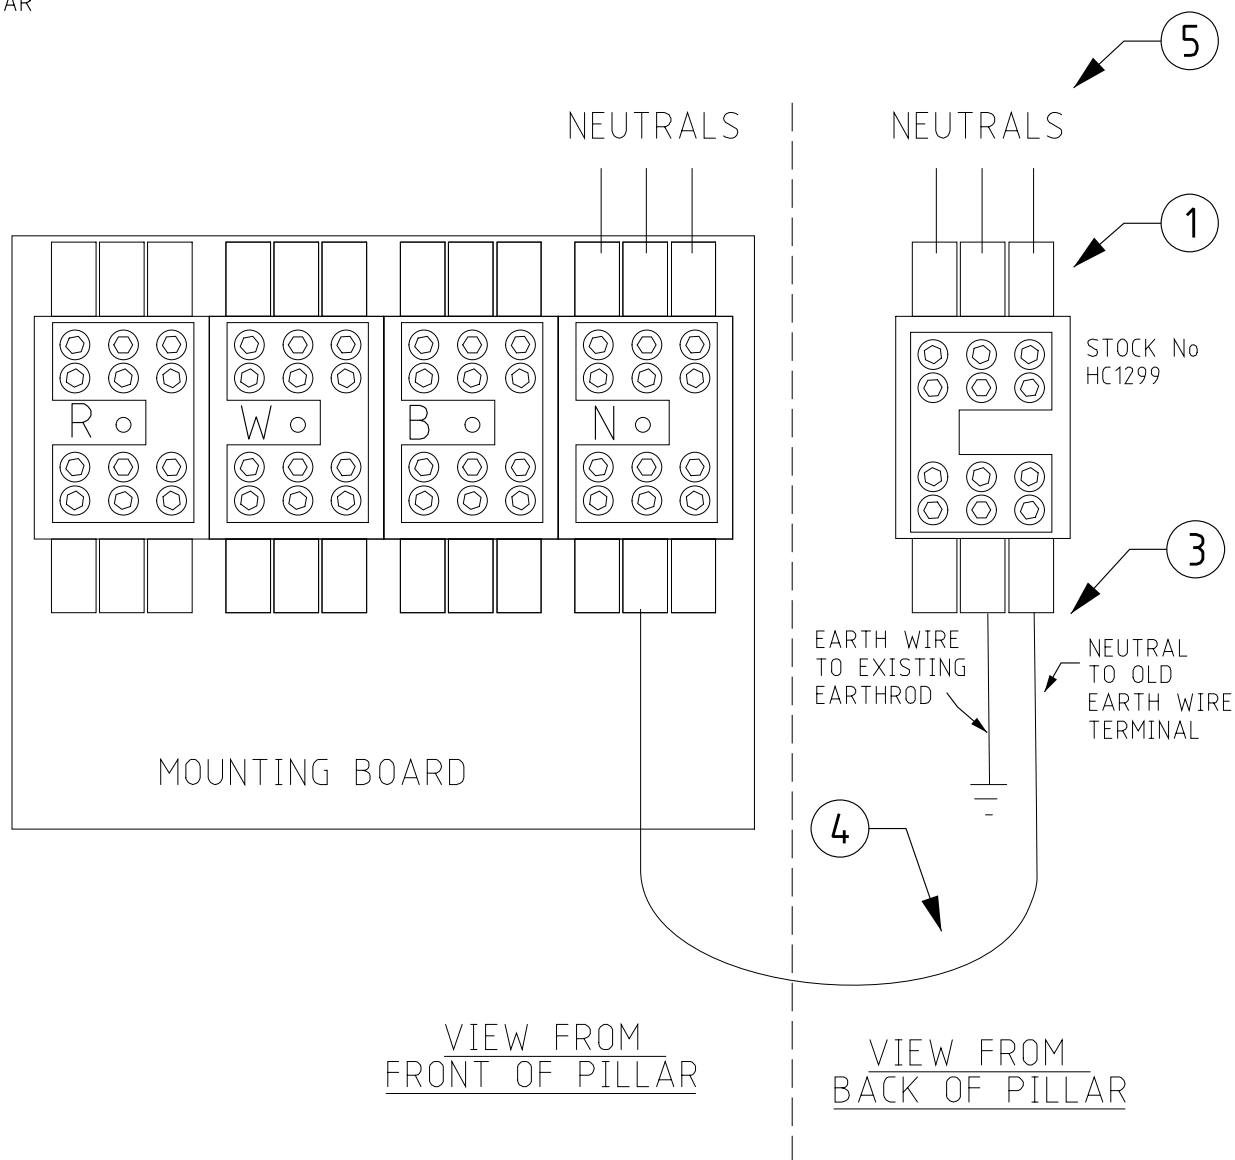

NOTES:

1. FIX EXTRA NEUTRAL LINK TO BACK OF PANEL BEHIND EXISTING M.E.N LINK
2. USING INSULATED GLOVES AND TOOLS REMOVE EARTH STAKE CONDUCTOR FROM M.E.N LINK AND TEST BETWEEN EXISTING M.E.N LINK AND REMOVED CABLE END TO CONFIRM NO POTENTIAL DIFFERENCE. NOTIFY WESTERN POWER IF POTENTIAL EXISTS.
3. CONNECT REMOVED EARTH CABLE END TO BOTTOM MIDDLE TERMINAL OF NEW LINK.
4. CONNECT A 25/35mm NEUTRAL CONDUCTOR (BLACK) BETWEEN OLD EARTH TERMINAL IN EXISTING LINK AND BOTTOM RIGHT TERMINAL IN NEW M.E.N LINK.
5. THEN CONNECT EXTRA NEUTRALS TO THE NEW LINK.


				REFERENCE DRAWING				DISTRIBUTION CONSTR. STANDARD		westernpower	
				TITLE				DRAWN: JRR		DATE: 15-06-2017	
				MINI PILLAR NEUTRAL (EXTRA) FITTING REQUIREMENT				ORIGINATED: CO		SCALE: NTS	
								CHECKED: REE		MM10-R31	
								APPROVED:		REV. SHT.	
								GRANT STACY		A	

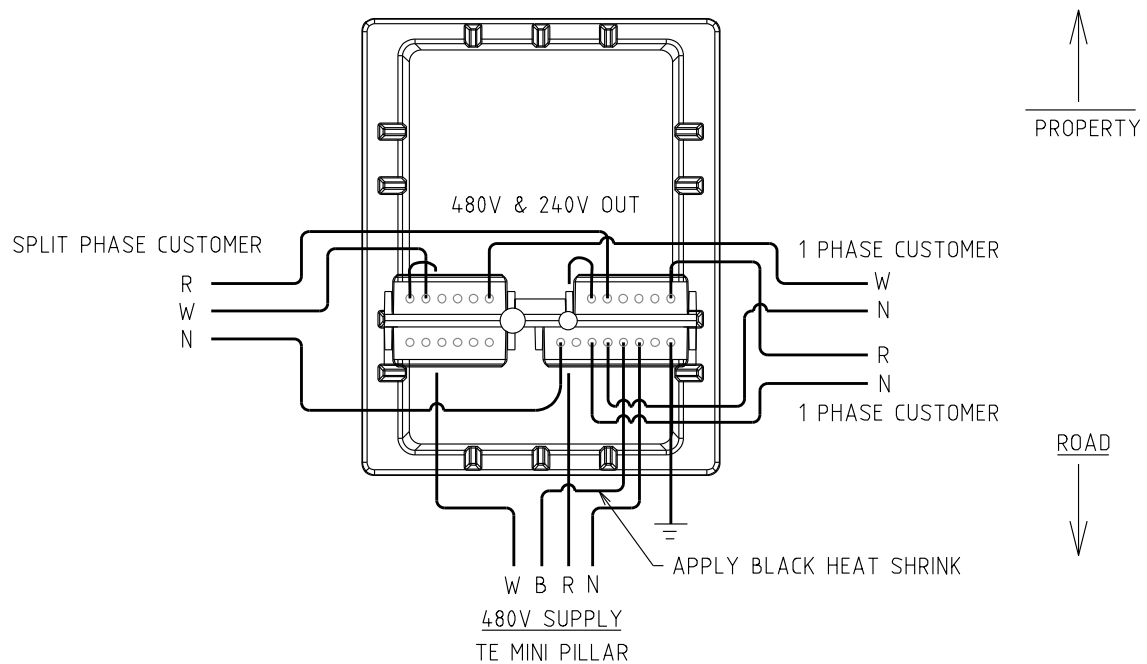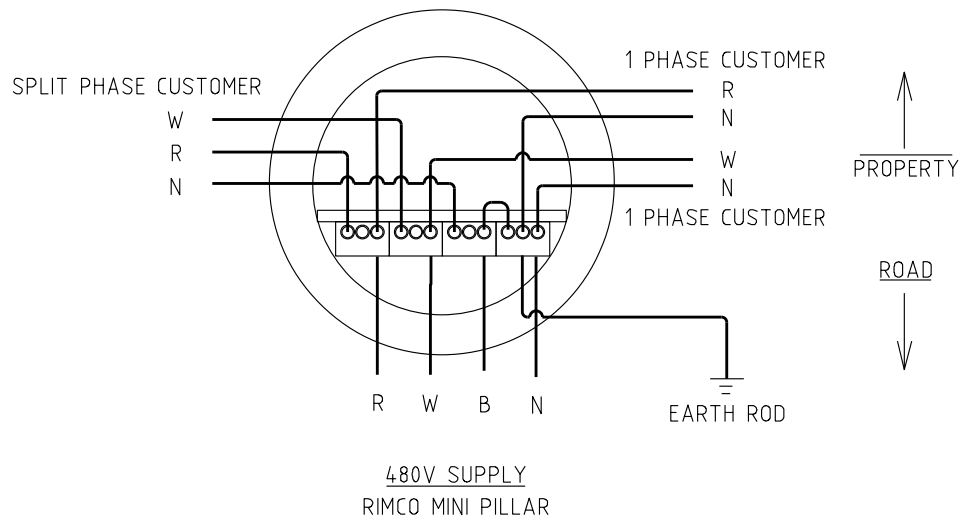

NOTES:-

1. TO BE READ IN CONJUNCTION WITH U8 SERIES.

STRUCTURE				DISTRIBUTION CONSTR. STANDARD		westernpower	
TITLE				DRAWN: JRR	DATE: 17-04-2023	DRG. No.	
MINI PILLAR 480V WIRING ARRANGEMENT				ORIGINATED: TCM	SCALE: NTS	MM10-U08-3	
				CHECKED: ML		REV. A	
				APPROVED: CHRIS OMODEI		SHT.	
REV	DATE	DESCRIPTION	DRG.	CHKD	APRD		
A	11.03.24	ORIGINAL ISSUE	TCM	ML	CO		

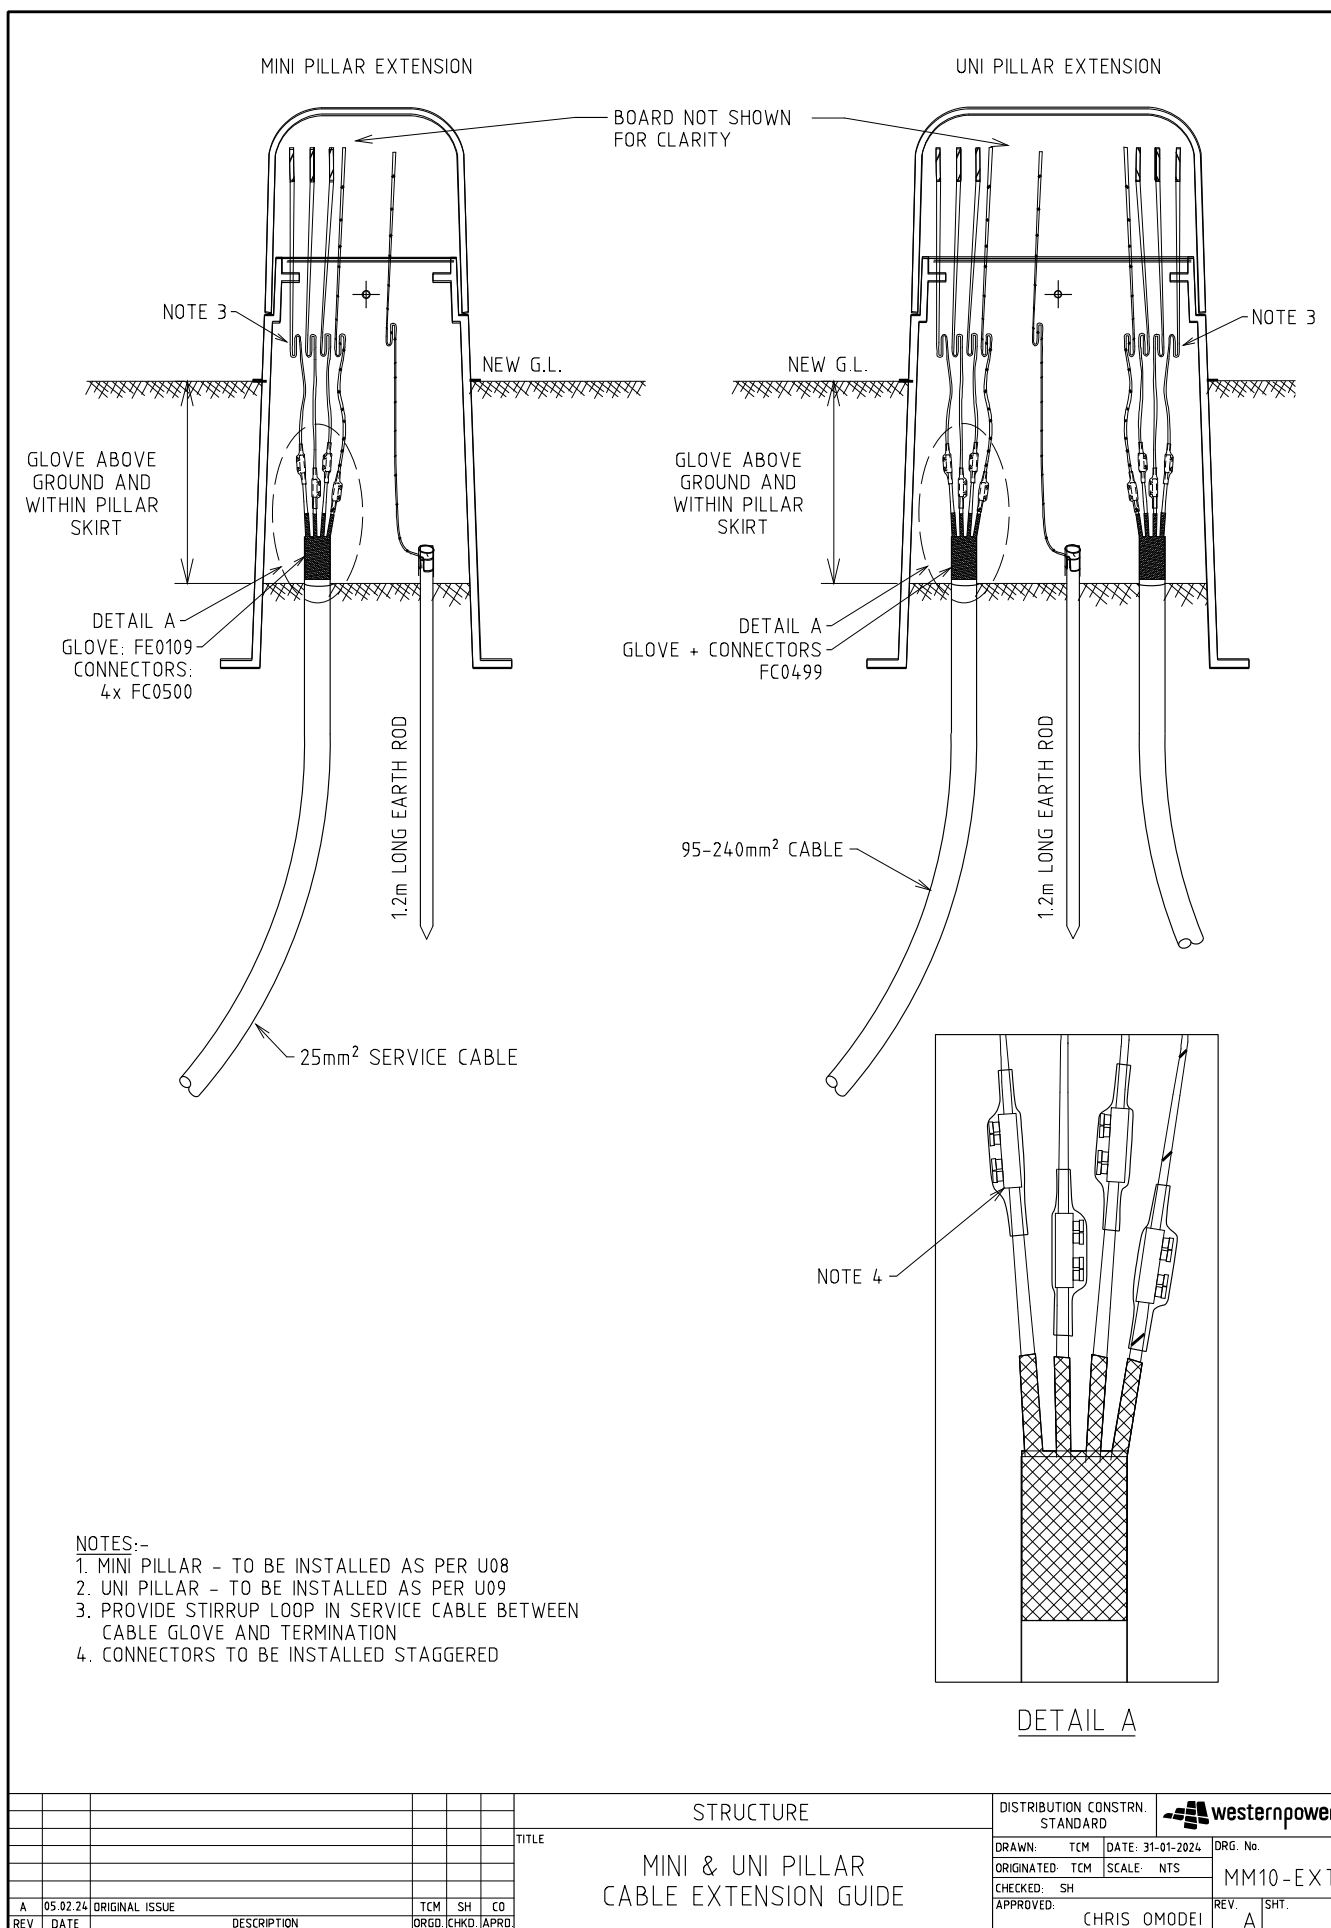


DRG. No.	DESCRIPTION
MM11-S13	MOUNTING ARRANGEMENT FOR STEEL STREETLIGHT COLUMNS
MM11-S14	MOUNTING ARRANGEMENT FOR WOOD OR CONCRETE POLE ON BARE AERIAL CONNECTION
MM11-S15	MOUNTING ARRANGEMENT FOR WOOD OR CONCRETE POLE ABC CONNECTION
MM11-S16	STEEL COLUMN - DOUBLE INSULATED (CLASS 2)
MM11-S17	WOOD OR CONCRETE POLE DOUBLE INSULATED - (CLASS 2)
MM11-S18	WOOD OR CONCRETE POLE SINGLE INSULATED - (CLASS 1)

STOCK CODE	DESCRIPTION
HL3351	1000W FIXTURE
GL1892	1000W CONTROL GEAR BOX
GL1886	1000W MH GLOBE
HL3350	400W FIXTURE
GL1891	400W CONTROL GEAR BOX
GL1890	400W MH GLOBE
GL1871	400W HPS GLOBE
GF1803	CONCRETE FUSEHOLDER
GF1802	WOODEN FUSEHOLDER
HL5557	PE CELL
GF0550	FUSE
GL1850	BRACKET FOR WOODEN POLES
GL1851	BRACKET FOR METAL POLES


NOTES:-

1. ITEM FOR RE-USE TO BE CONFIRMED IN WORKING ORDER (NO 'REPLACE' DEFECTS) BEFORE ATTACHMENT TO POLE (REFER TO DEFECT SEVERITY CATALOGUE).
2. APPROPRIATE DRAWING TO BE USED DEPENDING ON EXISTING POLE CONFIGURATION.

										TITLE	STRUCTURE	DISTRIBUTION CONSTR. STANDARD		westernpower
											SECURITY LIGHTING INSTALLATION	DRAWN: JRR DATE: 09-02-2017	DRG. NO.	
												ORIGINATED: JC SCALE: NTS		MM11
												CHECKED: REE		
A	08.03.17	ORIGINAL ISSUE		JC	REE	GS						APPROVED:	GRANT STACY	REV. A SHT.
REV	DATE	DESCRIPTION		ORGO	CHKD	APRD								

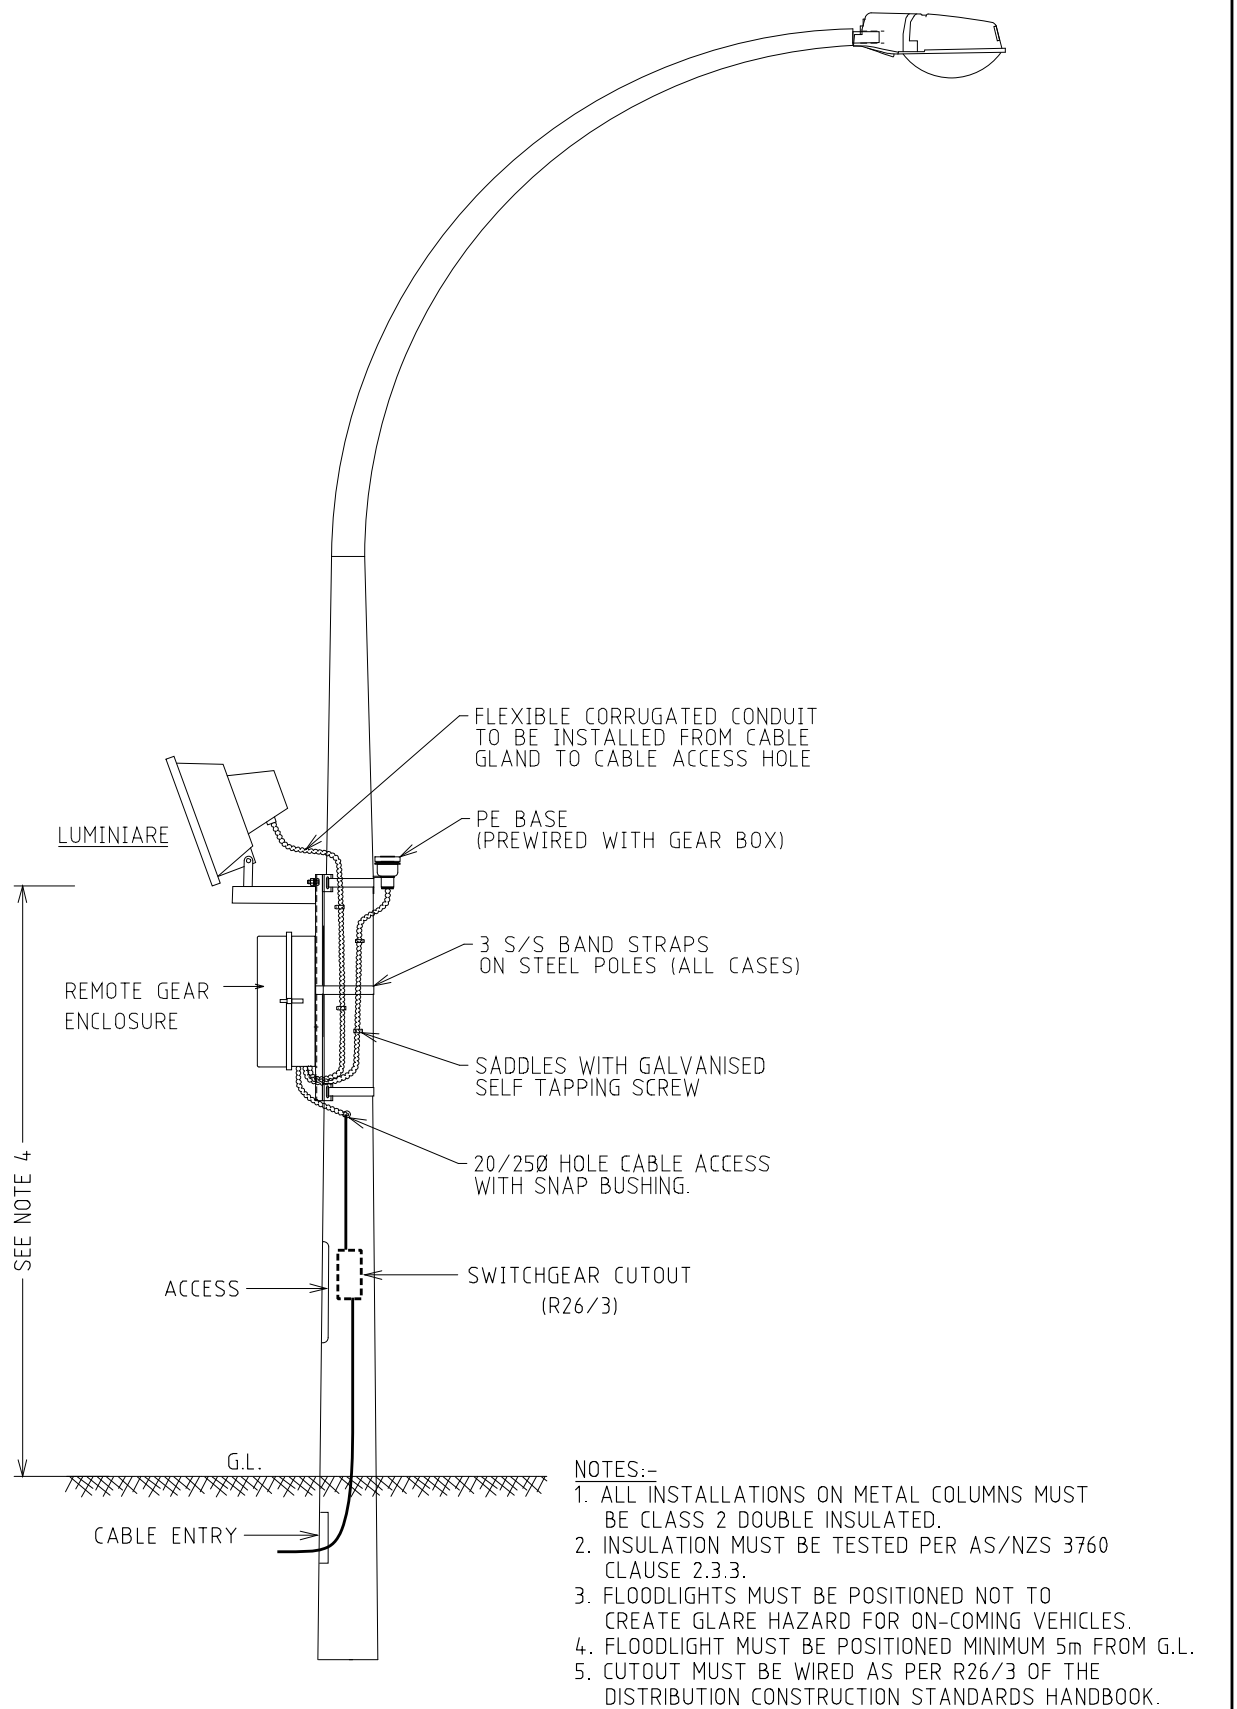


--	--	

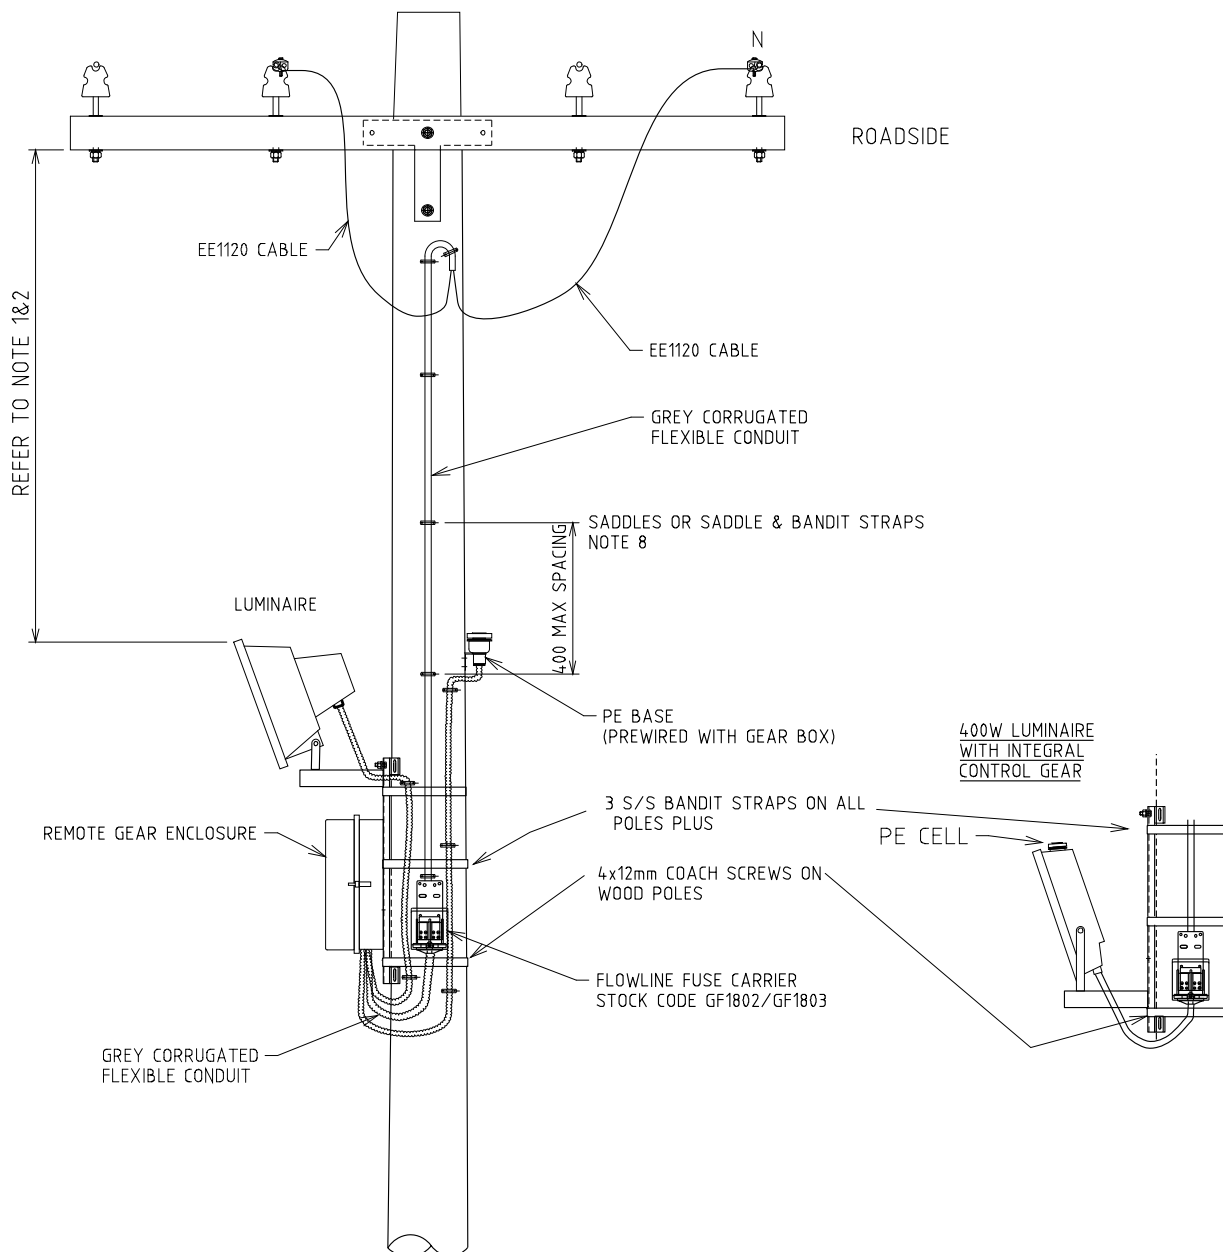

NOTES:-

1. A MINIMUM OF 300MM CLEARANCE BETWEEN THE TOP OF THE LIGHT AND THE BOTTOM OF THE CROSS ARM IS REQUIRED.
2. A MINIMUM OF 800MM CLEARANCE IS REQUIRED WHEN LV ISOLATORS ARE FITTED.
3. IN MOST CASES, NEUTRAL CONDUCTOR WILL BE THE OUTSIDE CONDUCTOR, ON THE ROADSIDE.
4. FLOODLIGHTS MUST BE POSITIONED SO THEY WILL NOT CREATE A GLARE HAZARD FOR VEHICLE TRAFFIC ON ROADWAY.
5. ALL NEW AND REPLACEMENT FLOODLIGHTS MUST BE CLASS 2 DOUBLE INSULATED. (SOME EXISTING INSTALLATIONS ARE CLASS 1)
6. INSTALLATION MUST BE TESTED AS PER AS/AZS 3760 CLAUSE 2.3.3.
7. FLOODLIGHTS MUST BE POSITIONED MINIMUM 5 METRES FROM GROUND LEVEL AND NO MORE THAN 6 METRES HIGH.
8. FOR WOOD POLES, USE SADDLES ON CONDUIT.
FOR CONCRETE, USE SADDLE & BANDIT STRAPS.


	</
--	--	----

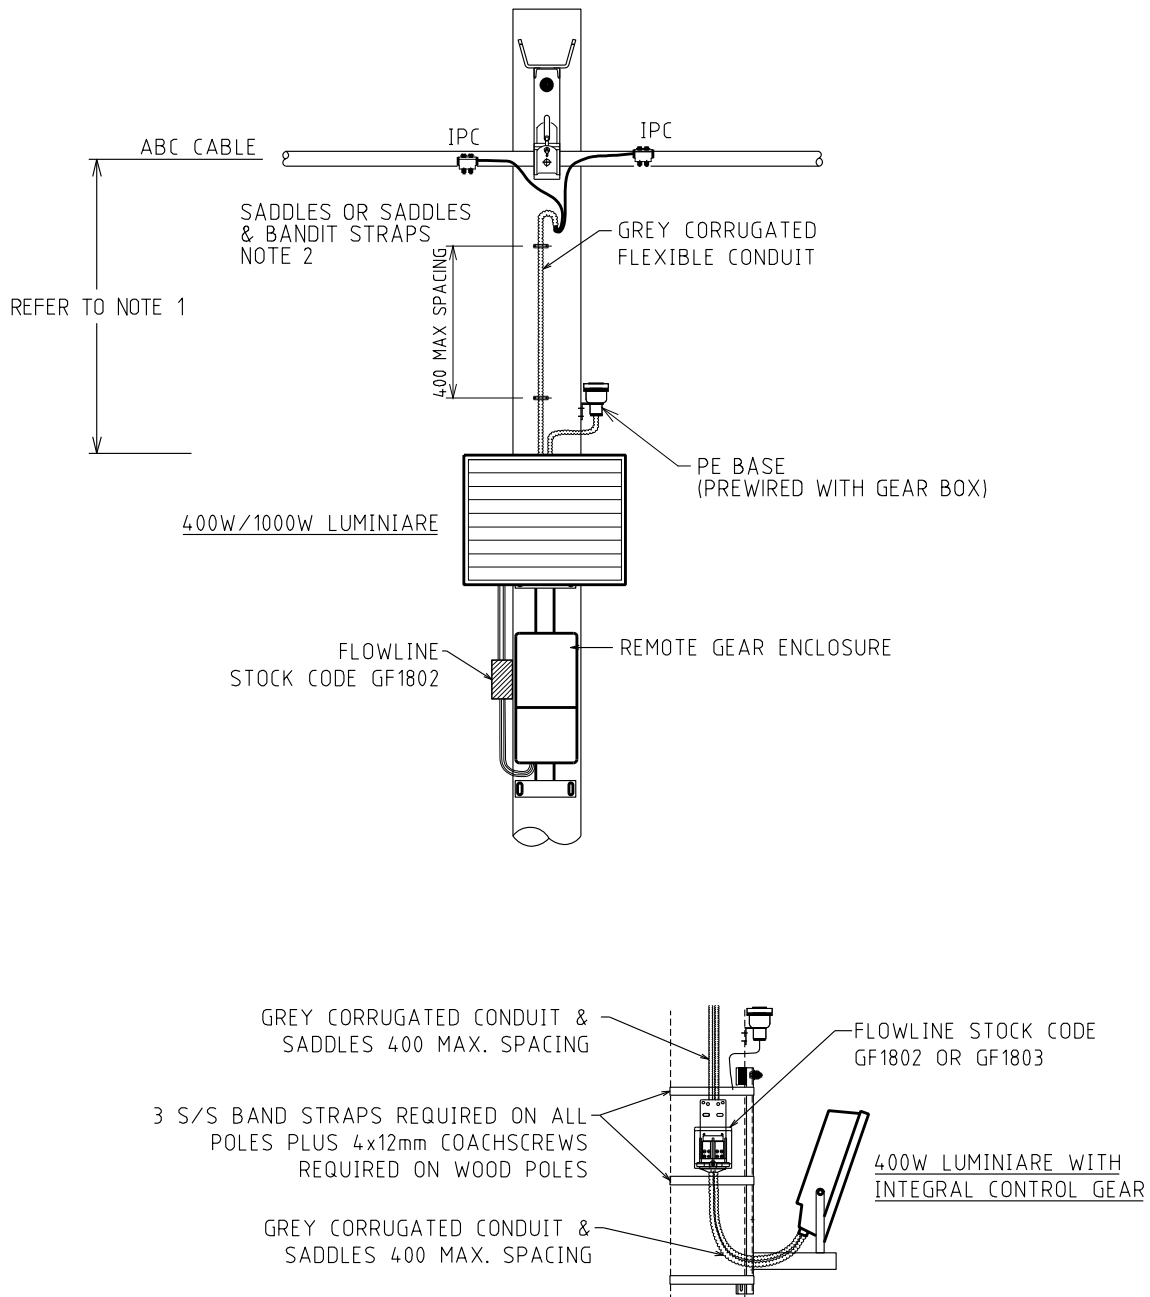

NOTES

1. A MINIMUM OF 300mm CLEARANCE BETWEEN THE TOP OF THE LIGHT AND THE BOTTOM OF THE HANGER ARM.
2. FOR WOOD POLES, USE SADDLES ON CONDUIT.
FOR CONCRETE, USE SADDLES AND BANDIT STRAP.


				STRUCTURE				DISTRIBUTION CONSTR. STANDARD		westernpower	
				TITLE				DRAWN: JRR		DATE: 09-02-2017	
				MOUNTING ARRANGEMENT FOR				ORIGINATED: JC		SCALE: NTS	
				WOOD OR CONCRETE POLE				CHECKED: REE		MM11-S15	
				ABC CONNECTION				APPROVED:		GRANT STACY	
A	08.03.17	ORIGINAL ISSUE	JC	REE	GS			REV.	A	SHT.	
REV	DATE	DESCRIPTION	ORGO.	CHKD.	APRD.						

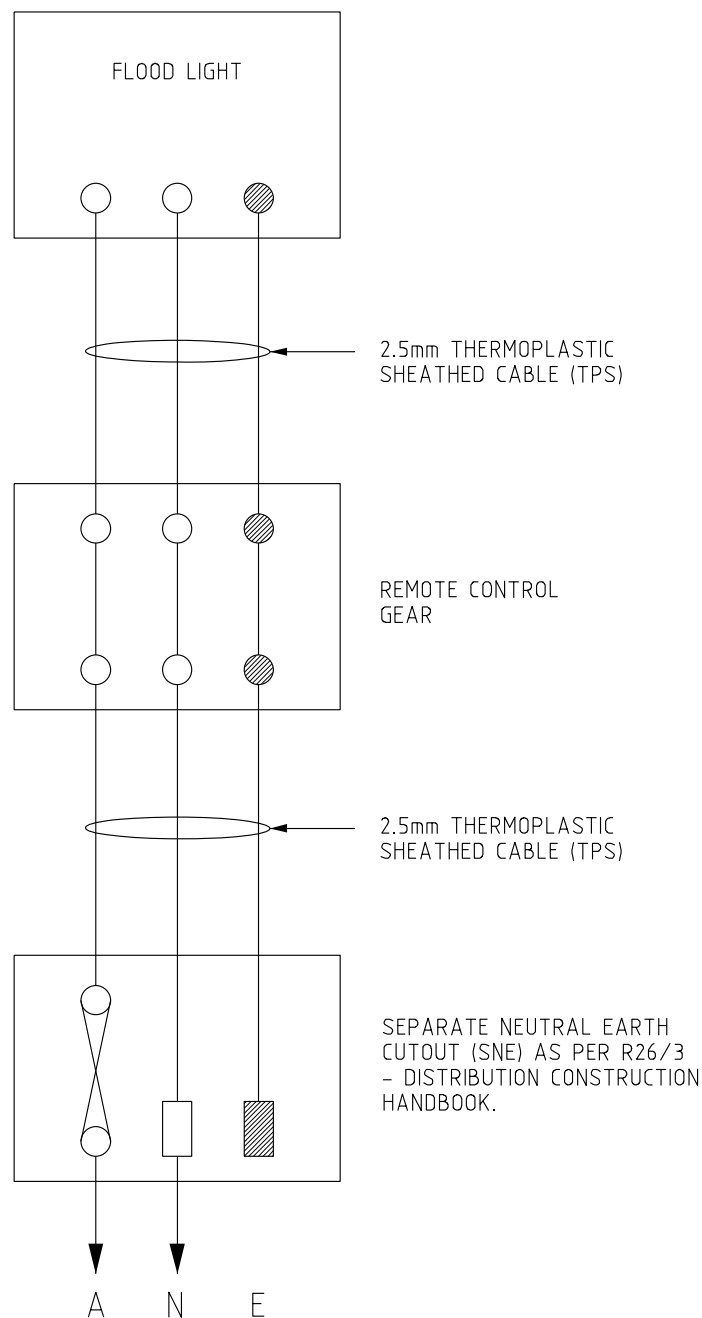

NOTES:

1. ALL STEEL COLUMN INSTALLATIONS MUST BE DOUBLE INSULATED (CLASS 2).
2. ALL EXPOSED TPS NEEDS TO BE INSTALLED IN GREY FLEXIBLE CONDUIT AND MOUNTED TO COLUMN WITH GALVANISED SELF TAPPING DRILL SCREWS AND SADDLES.
3. EARTH TERMINALS ARE A TERMINATION POINT FOR EARTH CABLES ONLY AND **MUST NOT** BE BONDED TO THE STEEL WORK AT ANY POINT.


				STRUCTURE				DISTRIBUTION CONSTR. STANDARD	westernpower	
				TITLE				DRAWN: JRR	DATE: 09-02-2017	DRG. NO.
				STEEL COLUMN - DOUBLE INSULATED (CLASS 2)				ORIGINATED: JC	SCALE: NTS	MM11-S16
								CHECKED: REE		
								APPROVED:	GRANT STACY	REV. A
A	08.03.17	ORIGINAL ISSUE		JC	REE	GS				
REV	DATE	DESCRIPTION		DRG.	CHKD.	APRD.				

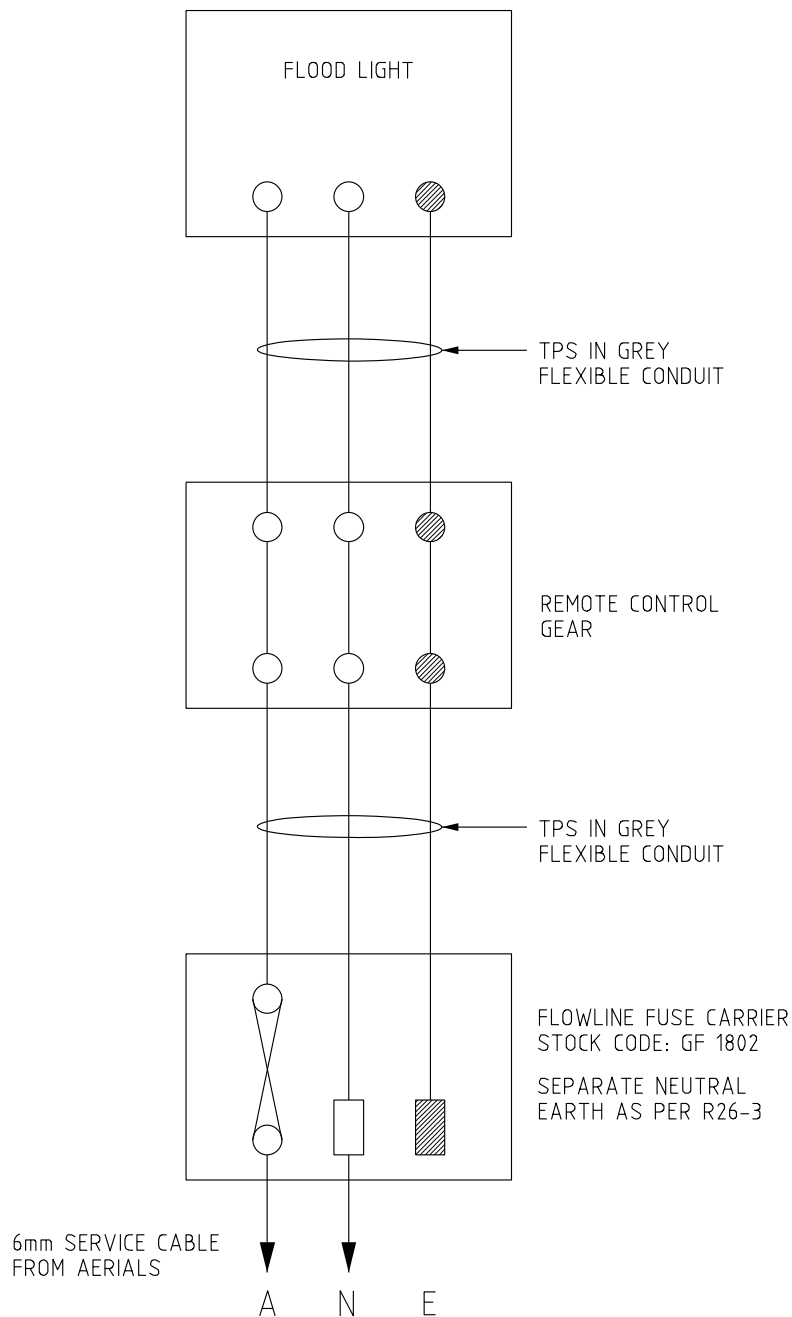

NOTES:

1. ALL STEEL POLE INSTALLATIONS MUST BE DOUBLE INSULATED (CLASS 2).
2. ALL EXPOSED TPS NEEDS TO BE INSTALLED IN GREY FLEXIBLE CONDUIT AND MOUNTED TO POLE WITH GALVANISED SELF TAPPING DRILL SCREWS AND SADDLES.
3. GREY FLEXIBLE CONDUIT MUST BE BANDIT STRAPPED TO CONCRETE POLES.


	</
--	--	----

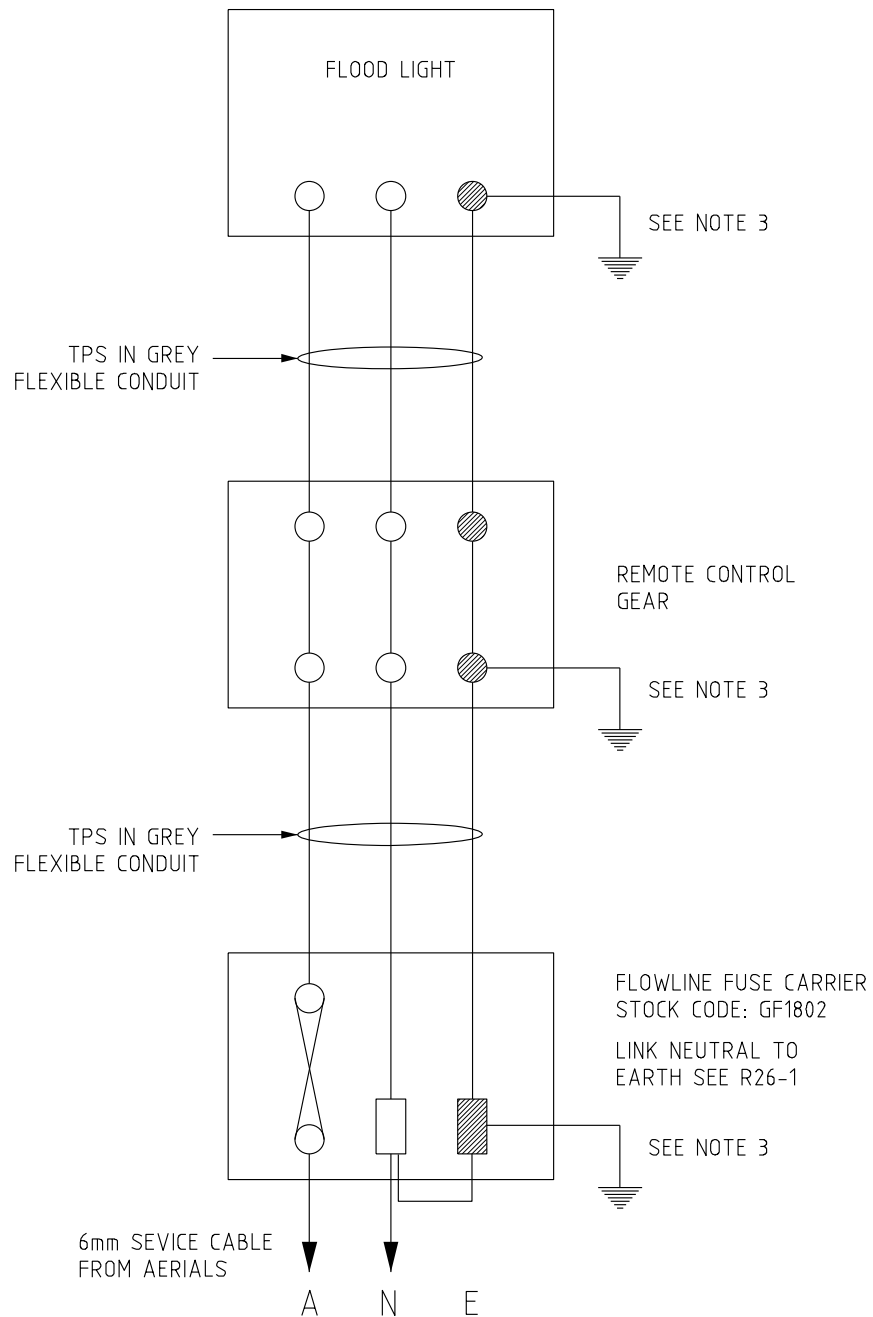

NOTES:

1. CLASS 1 BONDED TO METAL BODY OF FIXTURE. CLASS 2 MUST NOT BE BONDED.
2. IF EXISTING FIXTURE AND CONTROL GEAR ARE UNSERVICEABLE, A NEW CLASS 2 INSTALLATION IS REQUIRED PER MM11-S17.
3. EARTHS MUST BE BONDED TO STEEL BODY OF FITTING.

--	--	

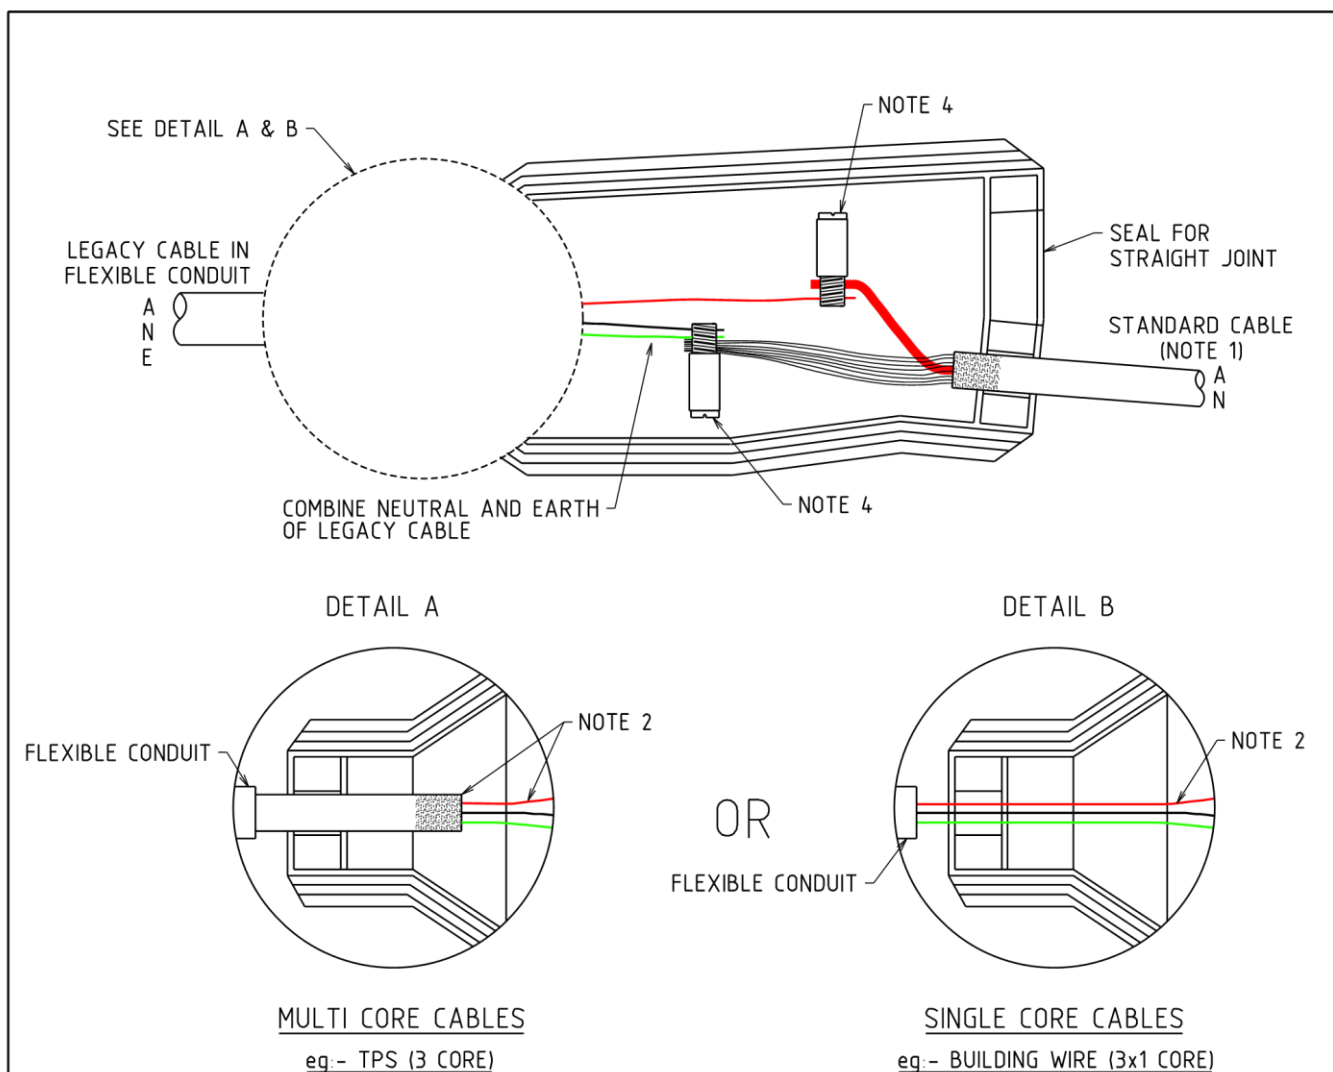


LEGACY CABLE		STANDARD CABLE
CABLE TYPE	CABLE RANGE	
2 CORE	2.5 - 16mm ²	16mm ² 1 CORE HELICAL SCREEN
3 CORE	2.5 - 16mm ²	16mm ² 1 CORE HELICAL SCREEN
2x1 CORE	2.5 - 16mm ²	16mm ² 1 CORE HELICAL SCREEN
3x1 CORE	2.5 - 16mm ²	16mm ² 1 CORE HELICAL SCREEN

NOTES -

1. WHEN STANDARD CABLE IS JOINED TO LEGACY CABLE AND TERMINATED, I.E INTO A PILLAR, STREETLIGHT ETC, THEN ATTACH A CAUTION TAG TO THE CABLE TERMINATION STATING "CONNECTED TO LEGACY CABLE".
2. ABRASE ALL INSULATION ON CORES AND SHEATHS THAT ENTER JOINT.
3. REFER TO COMMISSIONING INSTRUCTION 2.10
4. THE SMALLER CROSS SECTIONAL AREA CORE(S) SHALL BE PLACED IN THE BOTTOM OF THE CONNECTOR.

STOCK CODE: FJ0241

				STRUCTURE				DISTRIBUTION CONSTR STANDARD		westernpower	
				TITLE				DRAWN	JRR	DATE 12-10-2018	DRG No
								ORIGINATED	CO	SCALE	NTS
								CHECKED	REE		
								APPROVED			
								FARHAN KHAN		REV	SHY
										A	

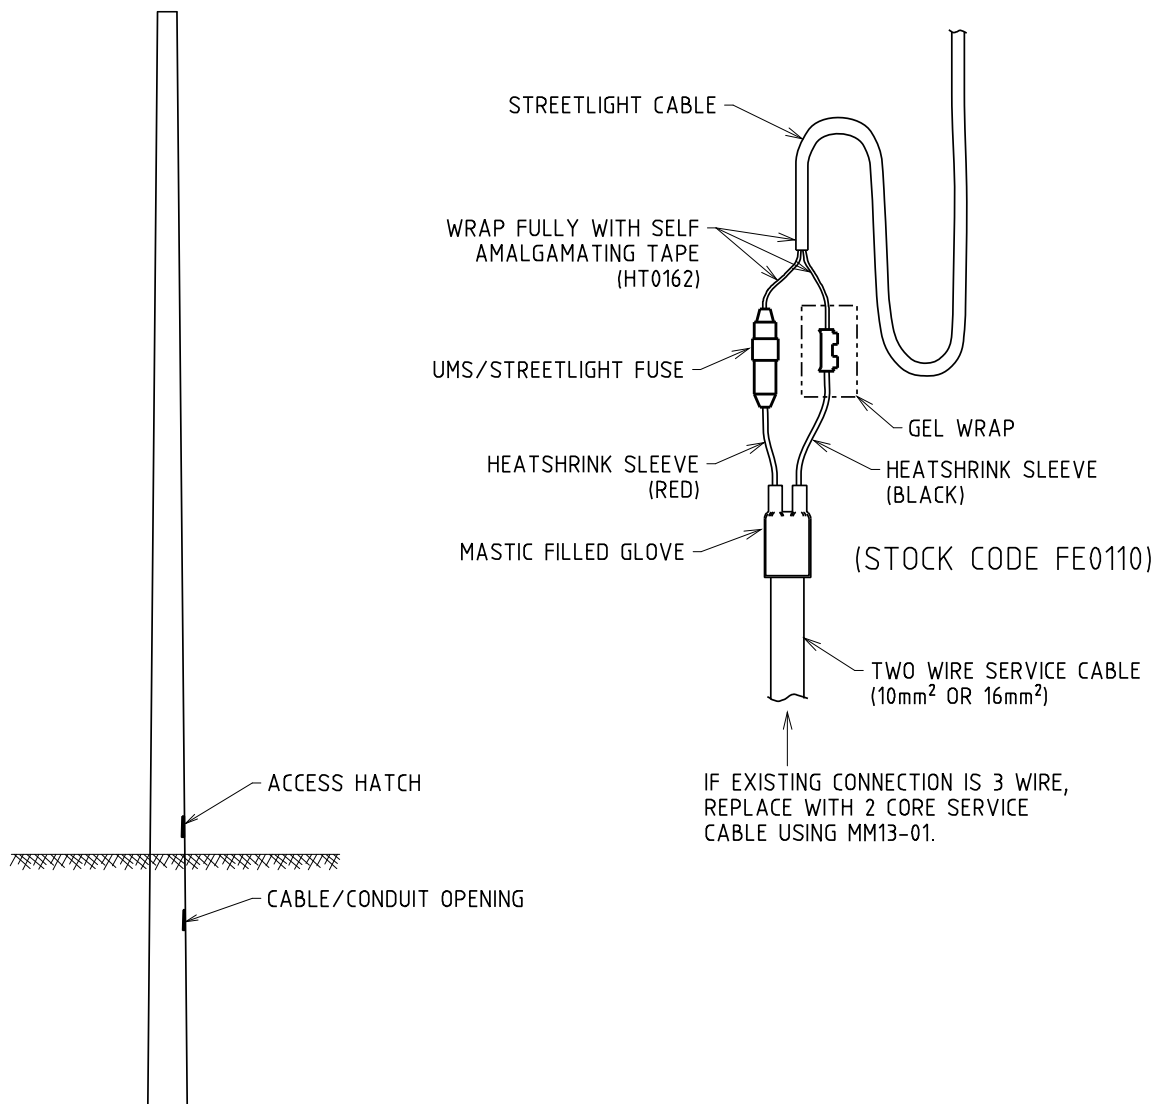

NOTES:-


1. APPLICATION FOR USE WITH COLUMNS THAT CANNOT ACCOMMODATE A STANDARD CUT OUT BOX.
2. FOR CLASS II LED LUMINAIRE INSTALLATION ONLY.
3. THIS DRAWING REPRODUCED FROM DRG. No. SL75-0009.
4. DOUBLE 1.5mm CONDUCTOR OVER TO FIT INTO CONNECTORS.

MAINTENANCE MANUAL				DISTRIBUTION CONSTR. STANDARD		westernpower	
TITLE				DRAWN: JRR		DATE: 15-05-2017	
ELECTRICAL CONNECTIONS FOR NARROW STYLE STREETLIGHT COLUMN				ORIGINATED: CB		SCALE: NTS	
				CHECKED:		DRG. No. MM13-02	
				APPROVED:		REV B	
				GRANT STACY			

INSTALLATION INSTRUCTIONS

1. REMOVE EXISTING COLUMN AND EXISTING NUTS.
2. CLEAN ANCHOR BOLT THREADS WITH WIRE BRUSH.
3. ASSESS CONDITION OF ANCHOR BOLTS.
CONSULT ENGINEERING IF ANCHOR BOLTS ARE;
- SMALLER THAN 16MM.
- EXCESSIVELY CORRODED, THREAD NOT SUITABLE.
- BEND IS GREATER THAN 5 DEG.
4. IF ANCHOR BOLTS ARE IN GOOD CONDITION, APPLY COLD GALV OVER THREAD.
5. ATTACH ADAPTER BRACKETS TO THE EXISTING ANCHOR BOLTS USING SUITABLE NUTS x2, WASHERS x2 AND SPRING WASHER, SEE DETAIL 'A'.
6. LEVEL BRACKETS USING WASHER/NUTS BELOW ADAPTER BRACKETS.
7. BRACKETS CAN BE ORIENTATED TO SUIT ANY EXISTING ANCHOR BOLT DIMENSION/POSITION. ENSURE BRACKET FACES INWARDS AS PER ELEVATION VIEW.
8. PREFERENCE TO INSTALL CABLE IN EXISTING CONDUIT. IF NOT POSSIBLE, USE ALTERNATIVE CONDUIT POSITION AS INDICATED.
9. ATTACH THE COLUMN WITH BASE PLATE TO THE ADAPTER BRACKET USING NUTS, BOLTS AND WASHERS SUPPLIED WITH HL7199, SEE DETAIL 'A'.


ADAPTER BRACKET
(HL7199)

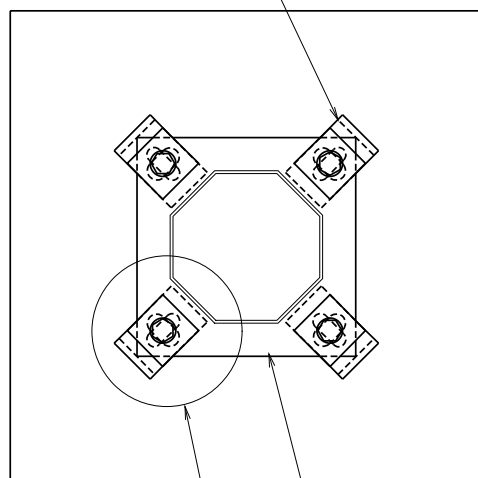


STREETLIGHT COLUMN BASE PLATE

SEE DETAIL 'A'

PLAN

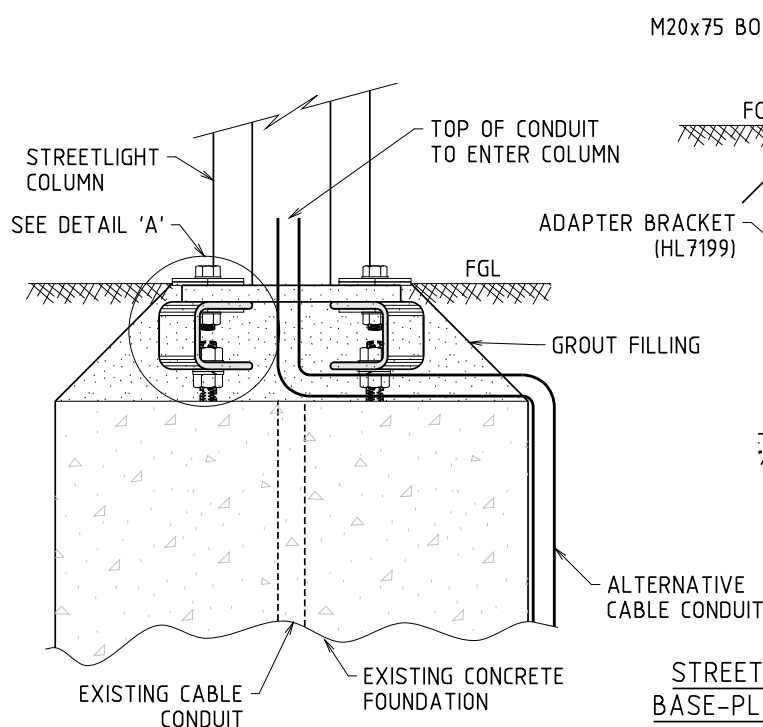

ELEVATION

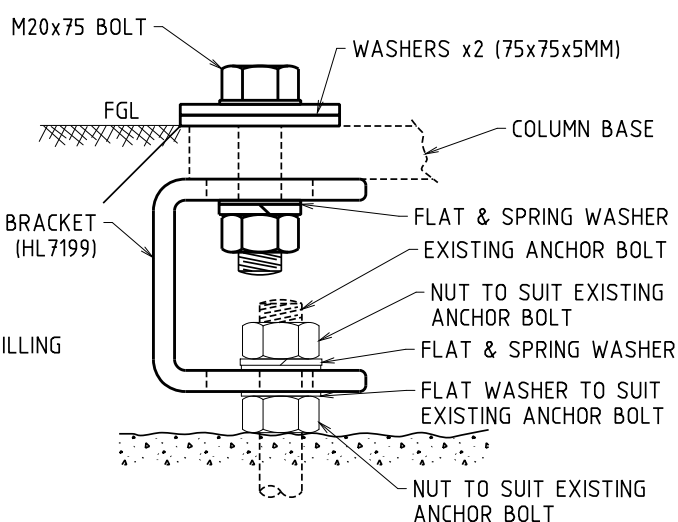

DETAIL 'A'


STREET LIGHT COLUMN AND OUTREACH WITH
BASE-PLATE – STOCK CODES (MADE TO ORDER)

FINISH	POLE HEIGHT	SINGLE OUTREACH	DOUBLE OUTREACH
GALVANISED	10.5m	CW4111	CW4112
	12.5m	CW4113	CW4114
POWDER COATED	10.5m	CW4115	CW4116
	12.5m	CW4117	CW4118

NOTES:-

1. ALL DIMENSIONS ARE IN MILLIMETRES U.N.O.

	</
--	--	----

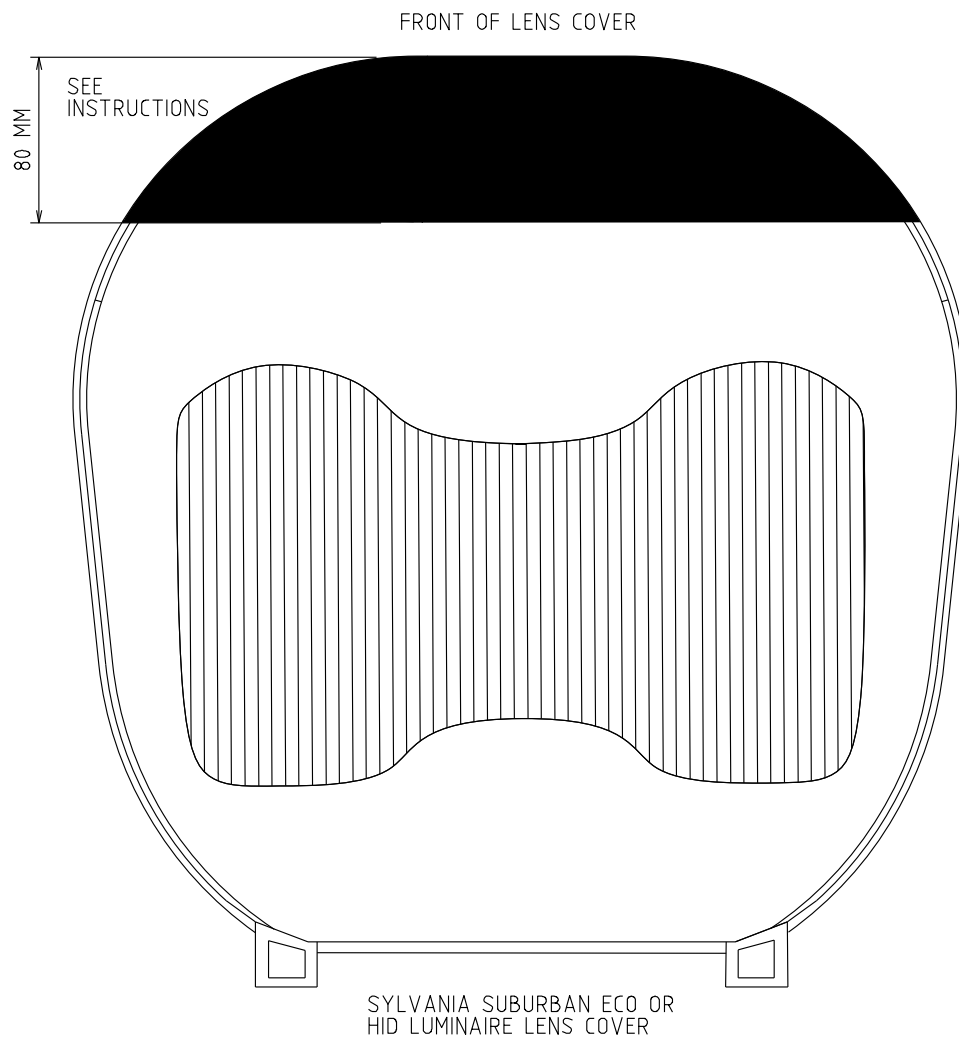

NOTES:-

1. APPLICABLE TO THE SYLVANIA SUBURBAN ECO AND HID SERIES OF LUMINAIRES - HL6230 (42W CFL), HL6189 (70W HPS), HL6190 (80W MV).

INSTRUCTIONS:-



1. REMOVE THE LENS COVER FROM THE LUMINAIRE.
2. CLEAN AND DRY THE INSIDE OF THE LENS COVER.
3. MASK OFF THE OUTSIDE OF THE AREA TO BE PAINTED.
4. PAINT THE INSIDE OF THE LENS COVER USING GALMET (QP3225) TO THE DIMENSIONS AS SHOWN.
5. AVOID PAINT OVERSPRAY TO OTHER AREAS AND THE OUTSIDE OF THE LENS COVER.

EQUIVALENT TO THE
OBSOLETE HL0590


	</
--	--	----

FOR SINGLE INSULATED CLASS 1 EQUIPMENT ONLY

TYPE 1 – SEPARATE NEUTRAL EARTH REQUIREMENTS (SNE)

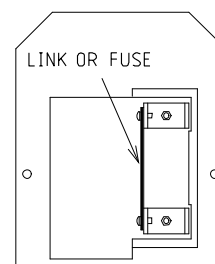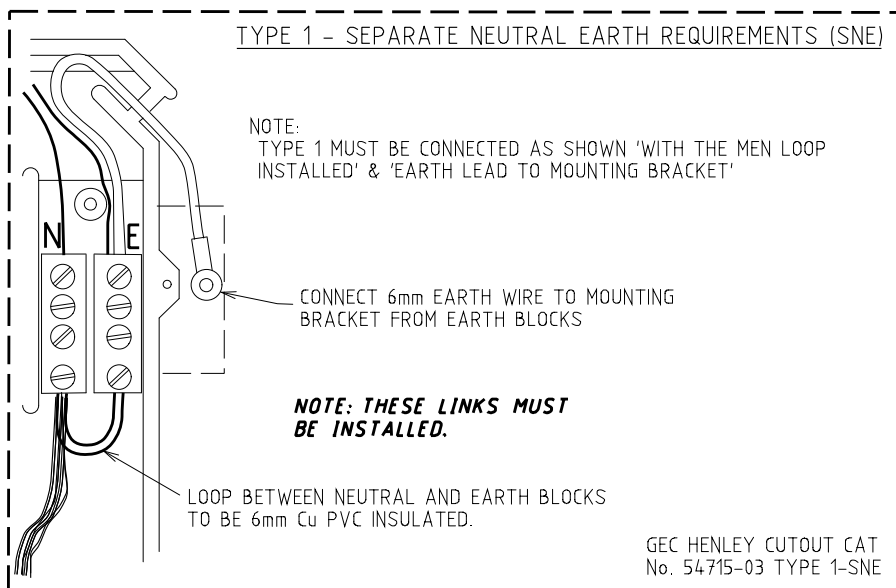

VIEW ON INSIDE OF FRONT COVER TYPE 2 – COMMON NEUTRAL EARTH (CNE)

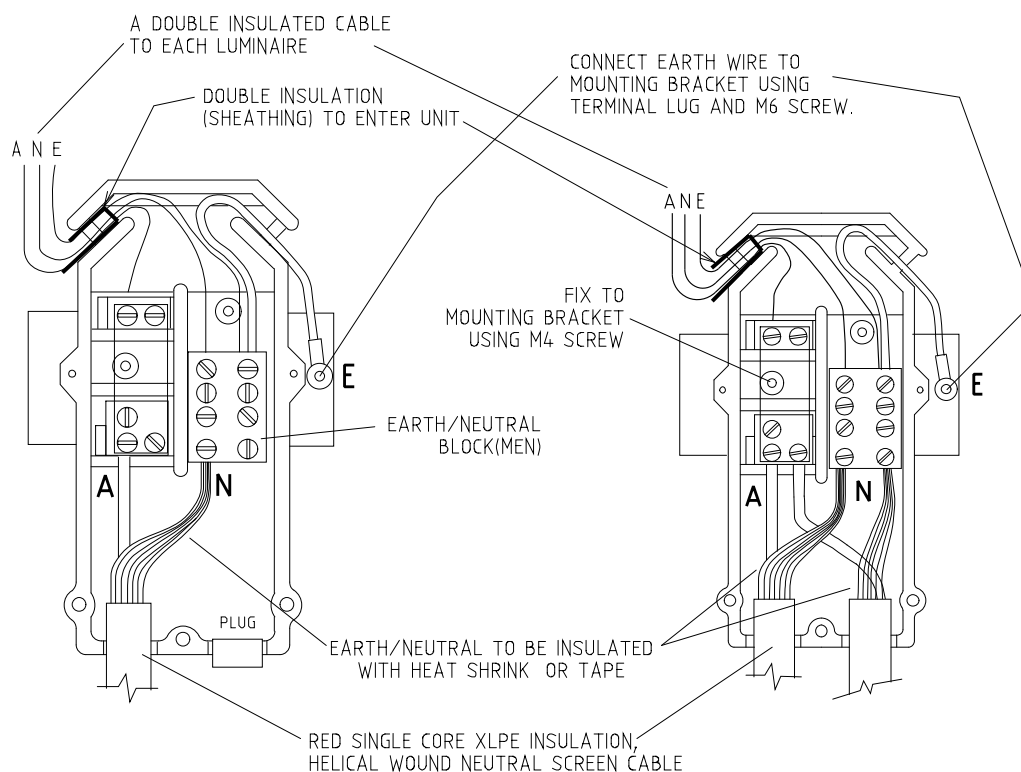

SINGLE SERVICE SUPPLY

LOOPED SERVICE SUPPLY

SUPERSEDED TYPE 2 UNIT USE TYPE 1 – SNE ABOVE OR
SEE R26/2 FOR REPLACEMENT

GEC HENLEY STREET LIGHTING SERVICE
CUTOUT CAT No. 8DE 54715-04 TYPE 2



REFERENCE DRAWING				DISTRIBUTION CONSTR. STANDARD		westernpower	
TITLE				DRAWN: JRR	DATE: 08-01-2018	DRG. No.	
STREET LIGHT CUTOUT				ORIGINATED: JC	SCALE: NTS	MM13-R26-1	
SINGLE PHASE SUPPLY FOR SINGLE				CHECKED: REE		REV.	
INSULATED (CLASS 1) LUMINAIRES – 1				APPROVED:	GRANT STACY	SHT.	
A	09 01 18	ORIGINAL ISSUE	JC	REE	GS	A	
REV	DATE	DESCRIPTION	ORGO	CHKD	APRD		

FOR SINGLE INSULATED CLASS 1 EQUIPMENT ONLY


NOTE:

1. EARTH LINK BETWEEN EARTH TERMINAL AND MOUNTING BRACKET REQUIRED.
2. NEUTRAL TO EARTH LINK REQUIRED.
3. INSERT FUSE IF CONNECTION TO SECOND LUMINAIRE REQUIRED.

NOTE 3

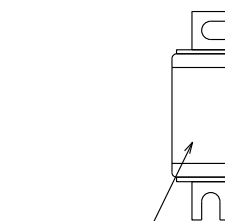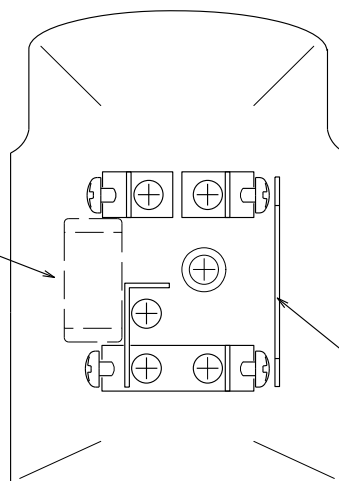LINK OR FUSE
(REFER TO R27)

VIEW ON INSIDE OF FUSELINK HOLDER

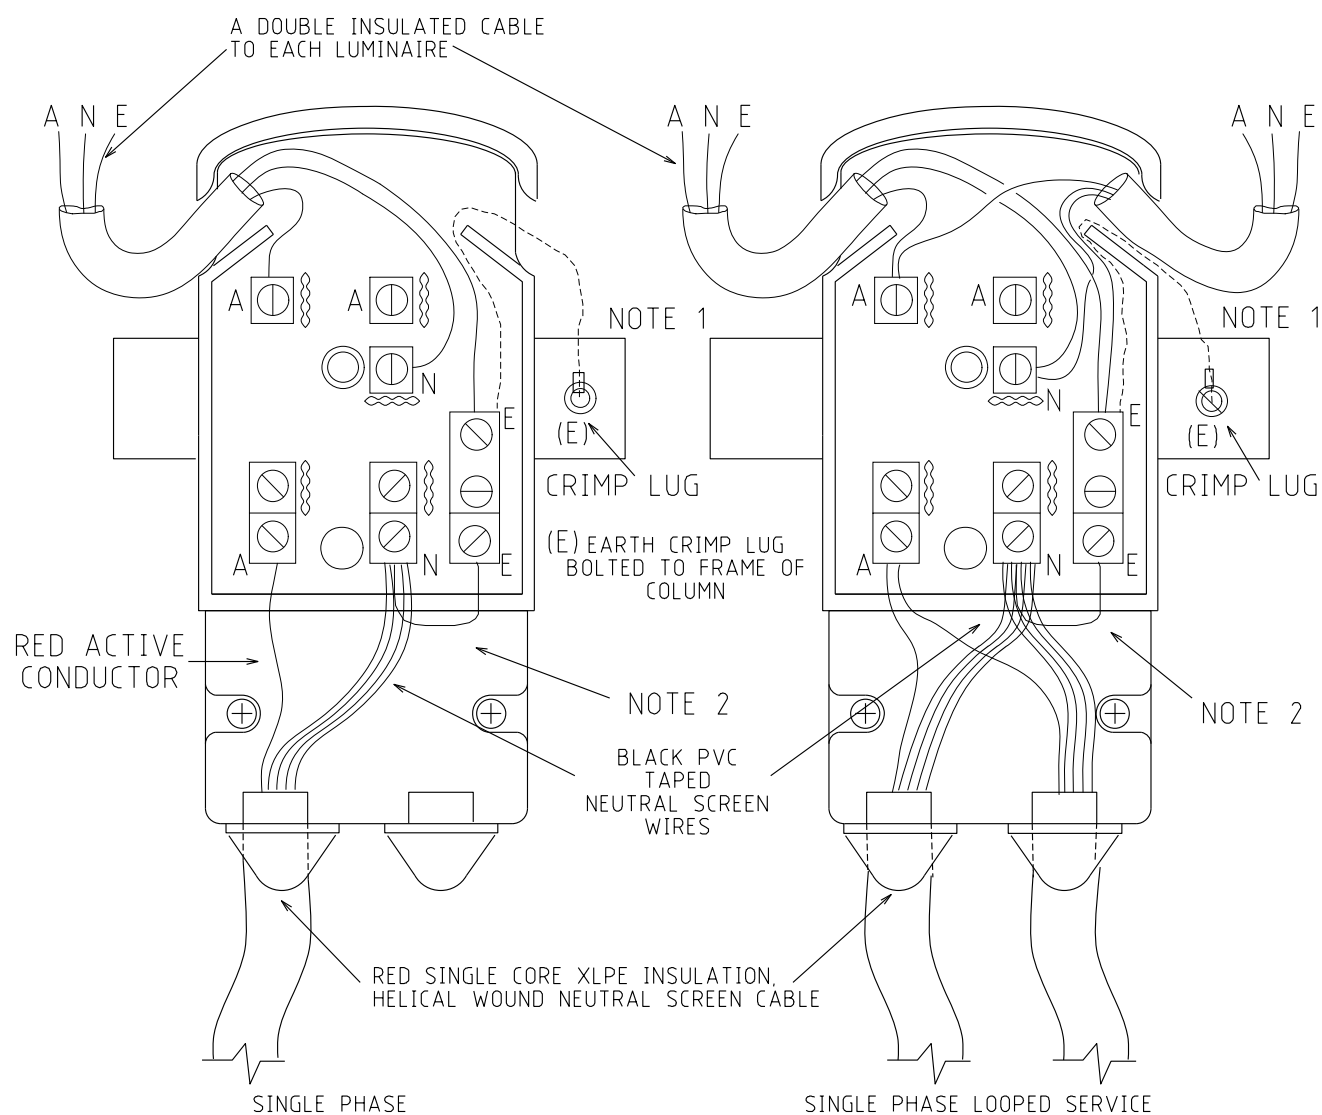


FIX TO MOUNTING BRACKET USING PLATE AND SCREWS
STOCK CODE: HZ0128

REFERENCE DRAWING				DISTRIBUTION CONSTR. STANDARD		westernpower	
TITLE				DRAWN: JRR	DATE: 08-01-2018	DRG. No.	
STREET LIGHT CUTOUT				ORIGINATED: JC	SCALE: NTS	MM13-R26-2	
SINGLE PHASE SUPPLY FOR SINGLE INSULATED (CLASS 1) LUMINAIRES - 2				CHECKED: REE		REV. SHY.	
				APPROVED:	GRANT STACY	A	
A	09 10 18	ORIGINAL ISSUE	JC	REE	GS		
REV	DATE	DESCRIPTION	ORGO	CHKD	APRD		


MOUNTING BRACKET (HZ0135)

BILL CUTOUT HZ0131

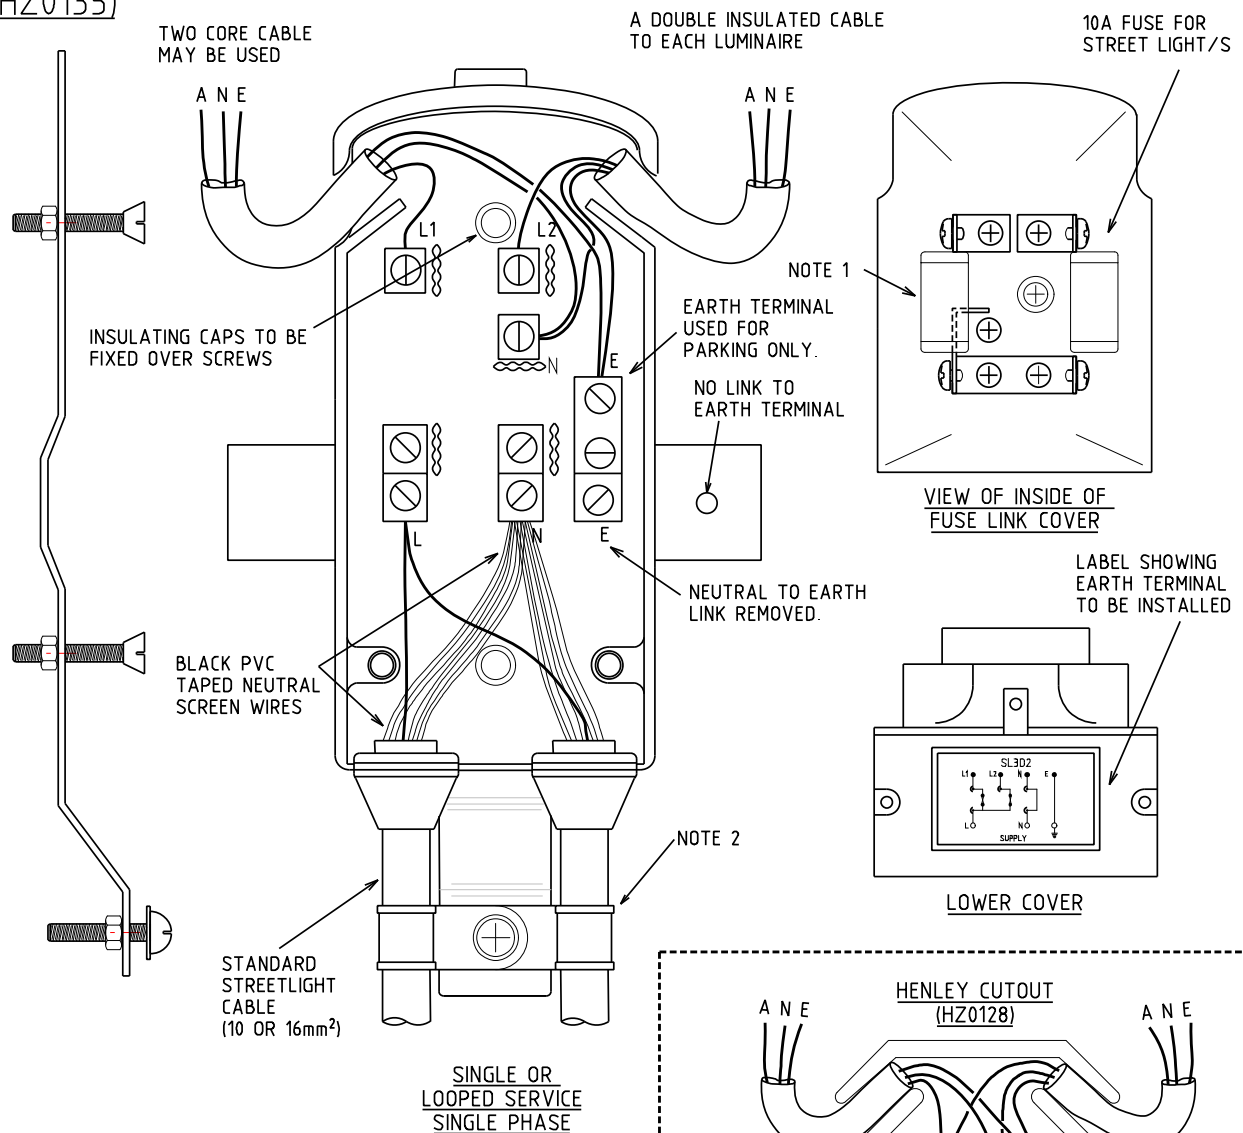


NOTES:-

1. INSERT SECOND FUSE FOR SECOND LUMINAIRE.
2. CABLE CLAMPS SUPPLIED WITH MOUNTING BRACKET.

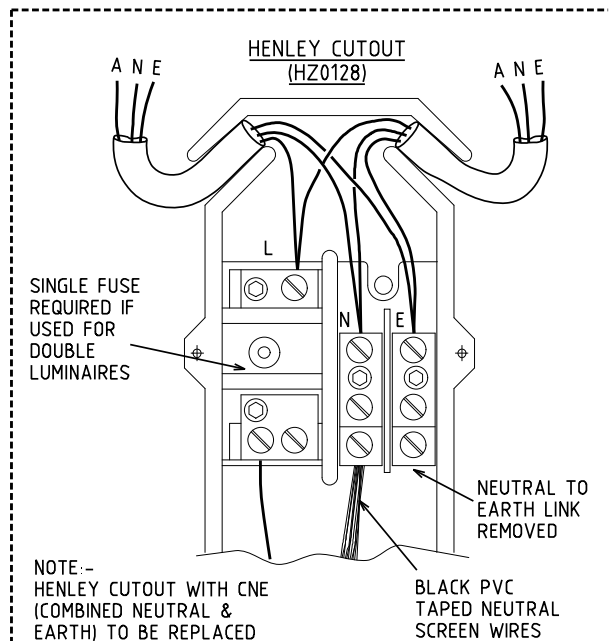

REFERENCE DRAWING				DISTRIBUTION CONSTR. STANDARD		westernpower	
TITLE				DRAWN: JRR		DATE: 15-06-2020	
STREETLIGHT CUTOUT				ORIGINATED: CO		SCALE: NTS	
SINGLE PHASE SUPPLY				CHECKED: REE		MM13-R26-3	
FOR DOUBLE INSULATED EQUIPMENT				APPROVED:		GRANT STACY	
REV				DATE		REV	
A				03.08.20		A	
ORIGINAL ISSUE							
DESCRIPTION				CO		REE	
				ORGO		CHKD	
				APRD			

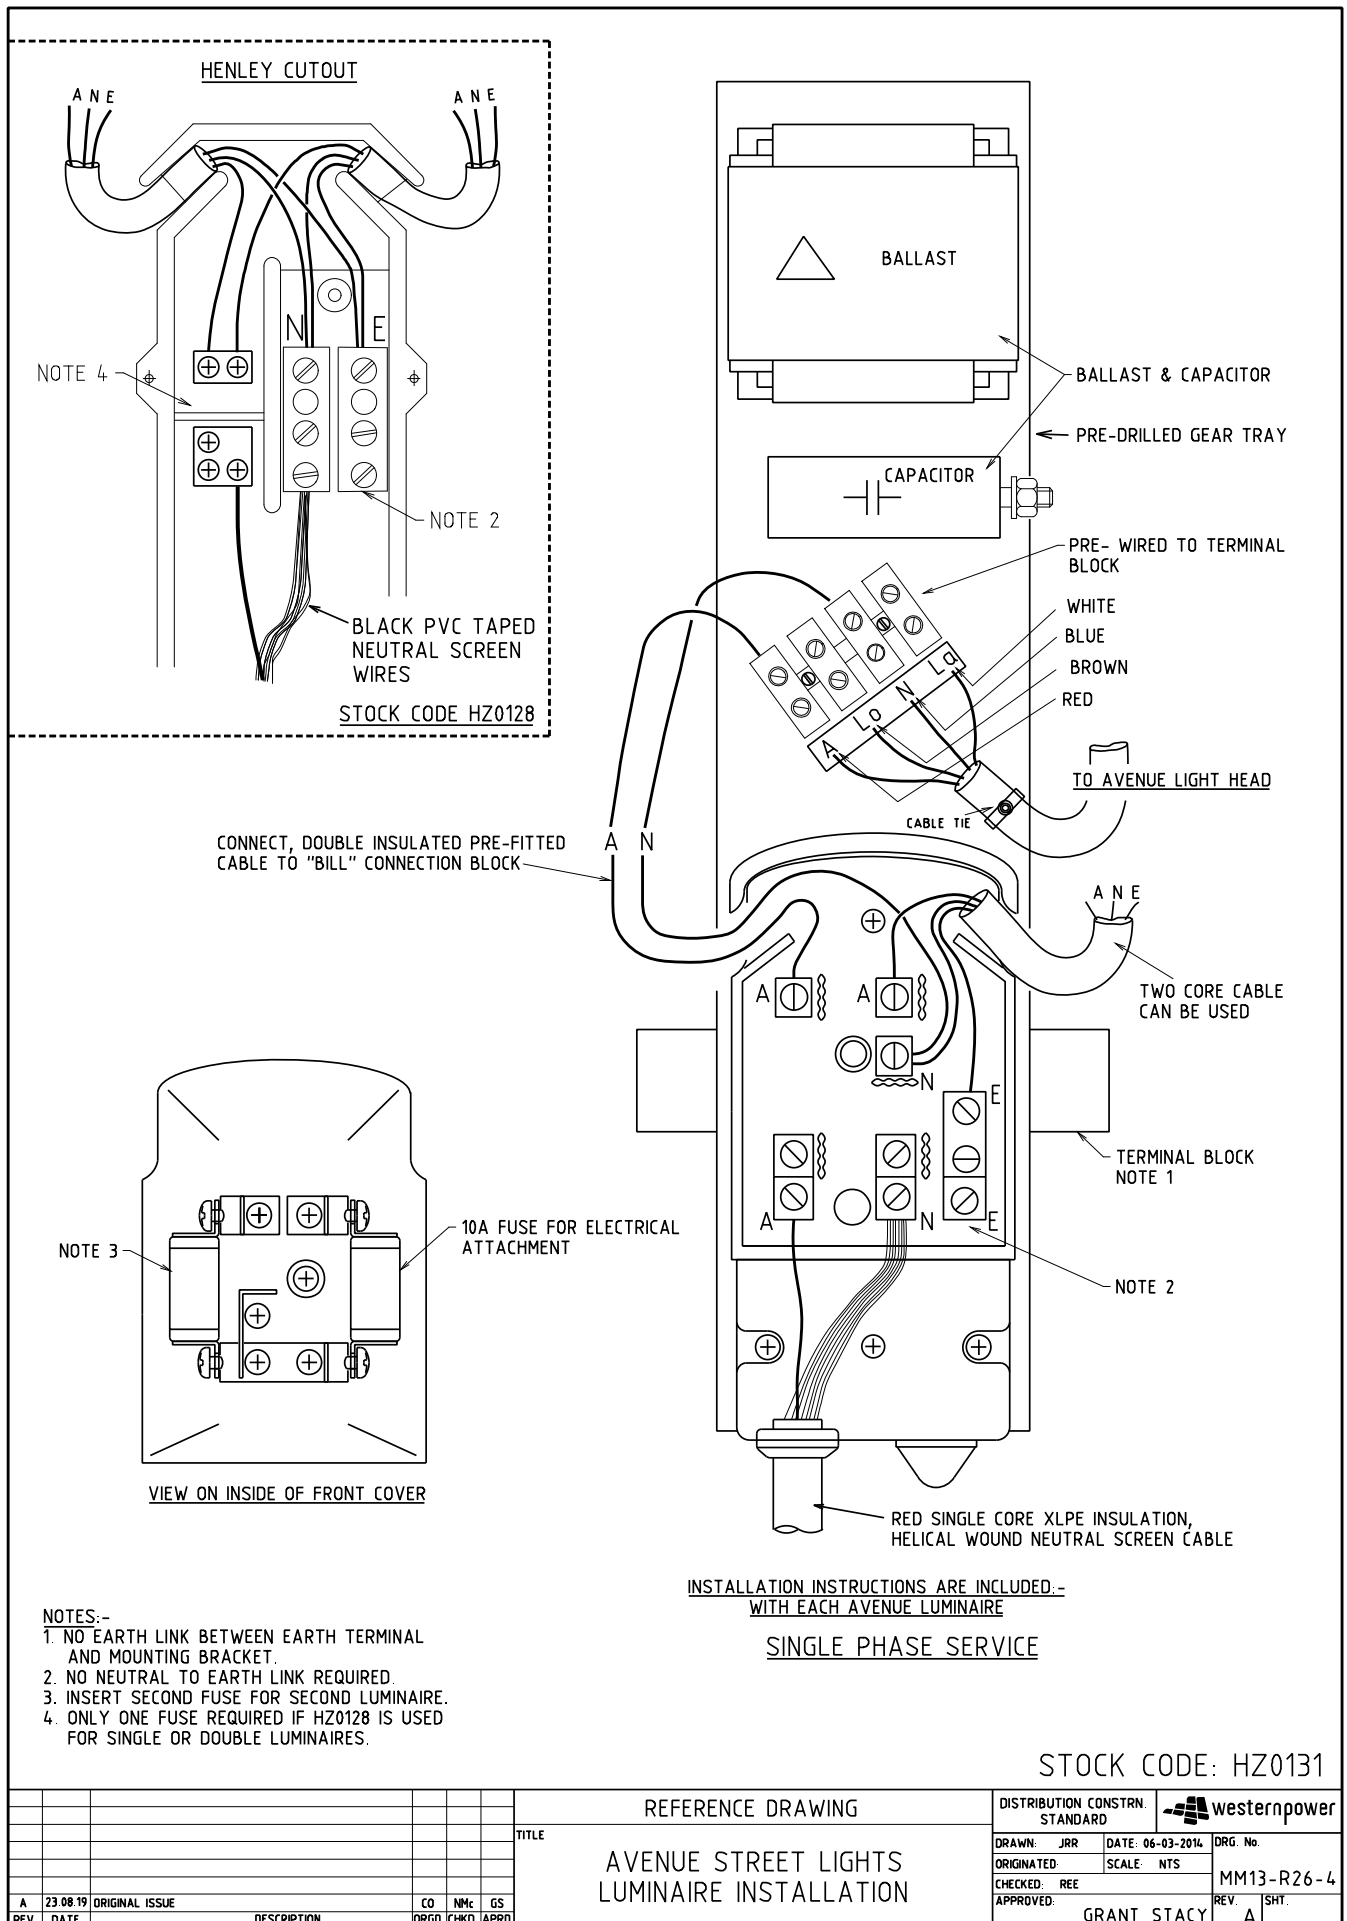


A CLASS II LED LUMINAIRE NO CONNECTIONS TO EARTH. ALL EQUIPMENT CLASS II INSULATED CLASS II SYMBOL INDICATED ON UNDERSIDE OF LUMINAIRE						B DOUBLE INSULATED (DI) LUMINAIRE Luminaire has earth terminal as parking place for earth but must NOT be earthed to the bodywork of the luminaire. DI (double insulation) indicated on the underside of the luminaire. TPS cabling						C SINGLE INSULATED (SI) LUMINAIRE TPS cabling						D SINGLE INSULATED (SI) LUMINAIRE TPS cabling						CLASS II (TYPICAL) SEE R26-7 SERIES						SEPARATE NEUTRAL/EARTH (SNE) SEE R26-7 SERIES						SEPARATE NEUTRAL/EARTH (SNE) CONNECTED AS COMBINED NEUTRAL/EARTH (CNE) SEE MM13-R26-2						COMBINED NEUTRAL/EARTH (CNE) SEE MM13-R26-1	
REV DATE DESCRIPTION ORGD CHKD APRD						

NOTES:-
1. SEE R26-6 FOR EXPLANATION.

PURPOSE:

INSTALLING NEW LED LUMINAIRE ON LEGACY MINOR ROAD – SHORT (2m LONG) STREETLIGHT BRACKET WHERE BRACKET PIPE DIAMETER IS TOO SMALL TO FIT CABLE TOGETHER WITH 12mm BOLT.

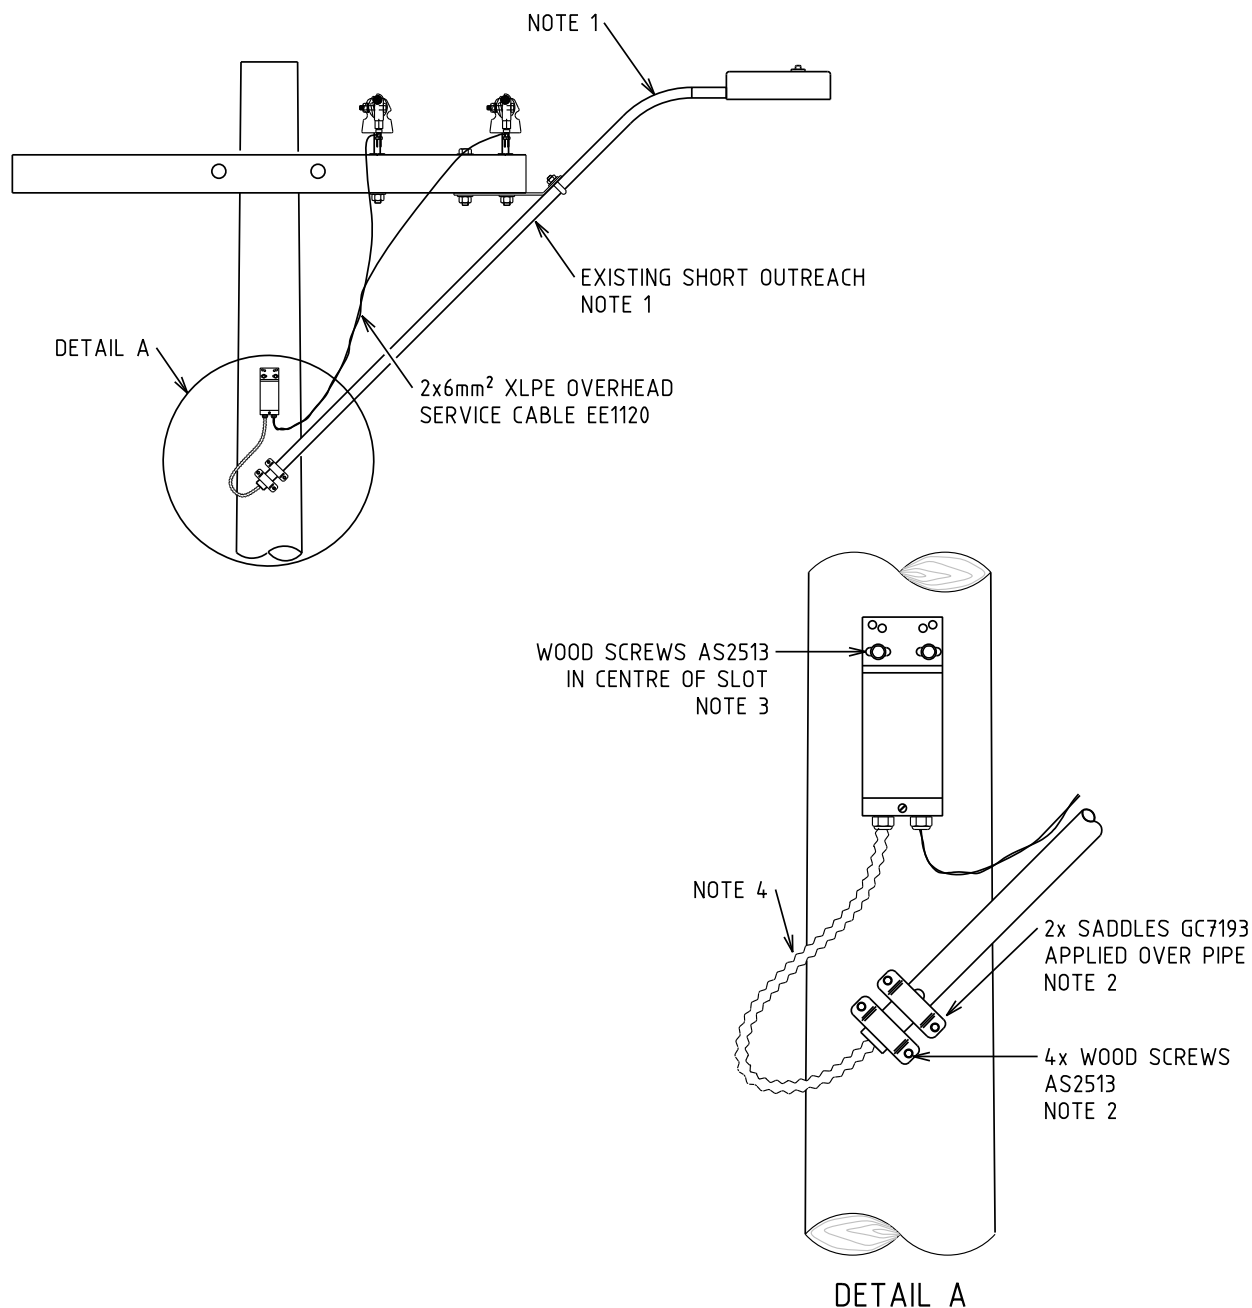**NOTES:**

1. ATTACHED TO CROSSARM OR TWISTED STRAPS SIMILAR S20.
2. ATTACH 2x SADDLES GC7193 WITH 4x WOOD SCREWS AS2513 STRAIGHT INTO THE POLE, I.E. PERPENDICULAR TO POLE FACE.
3. INSTALL FUSE BOX GF1804 DIRECTLY TO POLE OR ONTO EXISTING FUSE SUPPORT.
4. TO PROVIDE PROTECTION AND BIRD PROOFING, INSTALL 20mm FLEXIBLE CONDUIT OR HOSE OVER CONDUCTOR. EXTEND 300mm INTO PIPE AND EXTEND TO FUSE BOX

STRUCTURE				DISTRIBUTION CONSTR. STANDARD		westernpower	
TITLE				DRAWN: JRR	DATE: 14-08-2019	DRG. No.	
LEGACY MINOR ROAD – SHORT STREETLIGHT BRACKET ON WOOD POLE AND CROSSARM WITH NEW LED				ORIGINATED: CO	SCALE: NTS	MM13-S02-1	
				CHECKED: NMc		APPROVED: GRANT STACY	
				REV. DATE	DESCRIPTION	REV. B	SHY. 1/1