


Western Power's Asset Management System

Distribution Design Catalogue Streetlights Section 12 (SL)

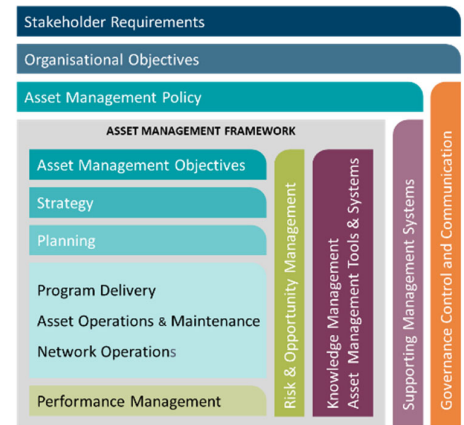

Original Issue: June 2004

Content Owner/Custodian: Distribution Design and Standards

This Revision: December 2025

Date for Next Review: April 2028

© Western Power
ABN 18540492861



Uncontrolled document when printed. Printed copy expires one week from print date.

Volt ID ID-005-9423988d2d7b24adc95455fe07e109f6

Document control

Endorsement approvals

	Name	Title	Signature and Date
Compiled by	Nory Cerrado	Distribution Draftsperson	Signature on file
Checked by	Chris Omodei	Principal Engineer	Signature on file
Endorsed by	Ken Tiong	Team Leader	Signature on file
Approved by	Pep Ngwenya	Distribution Design & Standards Manager	Signature on file

Record of revisions

Revision No.	Date	Version	Compiled by	Description
1	07/04/2025	EDM 21	Nory Cerrado	First Revision with new Format and 3 yearly review
2	01/12/2025	Volt 23	Nory Cerrado	Refer to Amendment list

This document gives direction to and influences the following documents.

Doc	Title of document
ALL CHAPTERS	DDC - DISTRIBUTION DESIGN CATALOGUE
ALL CHAPTERS	DCSH - DISTRIBUTION CONSTRUCTION STANDARD HANDBOOK
ALL CHAPTERS	DSPM - DISTRIBUTION SUBSTATION PLANT MANUAL

Stakeholders (people that were consulted when document was updated)

Business Unit / Function

Asset Management - Asset Performance

Asset Management – Safety Environment Quality and Training

Asset Management - Grid Transformation

Asset Operations – Network Operations

Asset Operations – Operational Services

Asset Operations – Customer Connection Services

Business and Customer Service – Customer Service

Notification list (people to be notified when document is updated)

Business Unit / Function

Asset Management - Asset Performance

Asset Management – Safety Environment Quality and Training

Asset Management - Grid Transformation

Asset Operations – Network Operations

Asset Operations – Operational Services

Asset Operations – Customer Connection Services

Business and Customer Service – Customer Service


This document must not be made available to personnel outside Western Power without the prior written approval of Western Power.

Document classification and hierarchy

A key requirement of the Western Power Asset Management Policy (AMP) is to develop and maintain an Asset Management System (AMS). This Distribution Substation Plant Manual is defined as a technical document within the AMS document classification and structure and sits within the planning and Program Delivery components of the AMS.

The AMS and the interrelationships between the collection of documents, tools and systems that are used for asset management are described in the AMS document Volt ID

ID-005-dc7f342fed83eb7f008777ff0463b876.

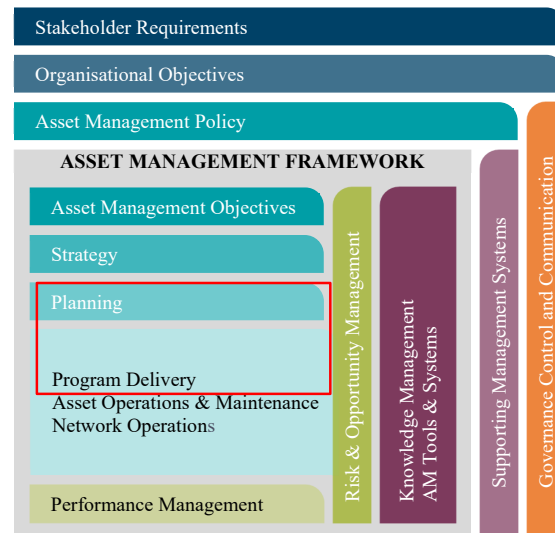


Revision List

For drawing revisions please refer to the DDC Amendment list Volt ID
ID-005-8398a186f48cf17cb12618586aa61cb0

© Copyright of Western Power

Any use of this material except in accordance with a written agreement with Western Power is prohibited.

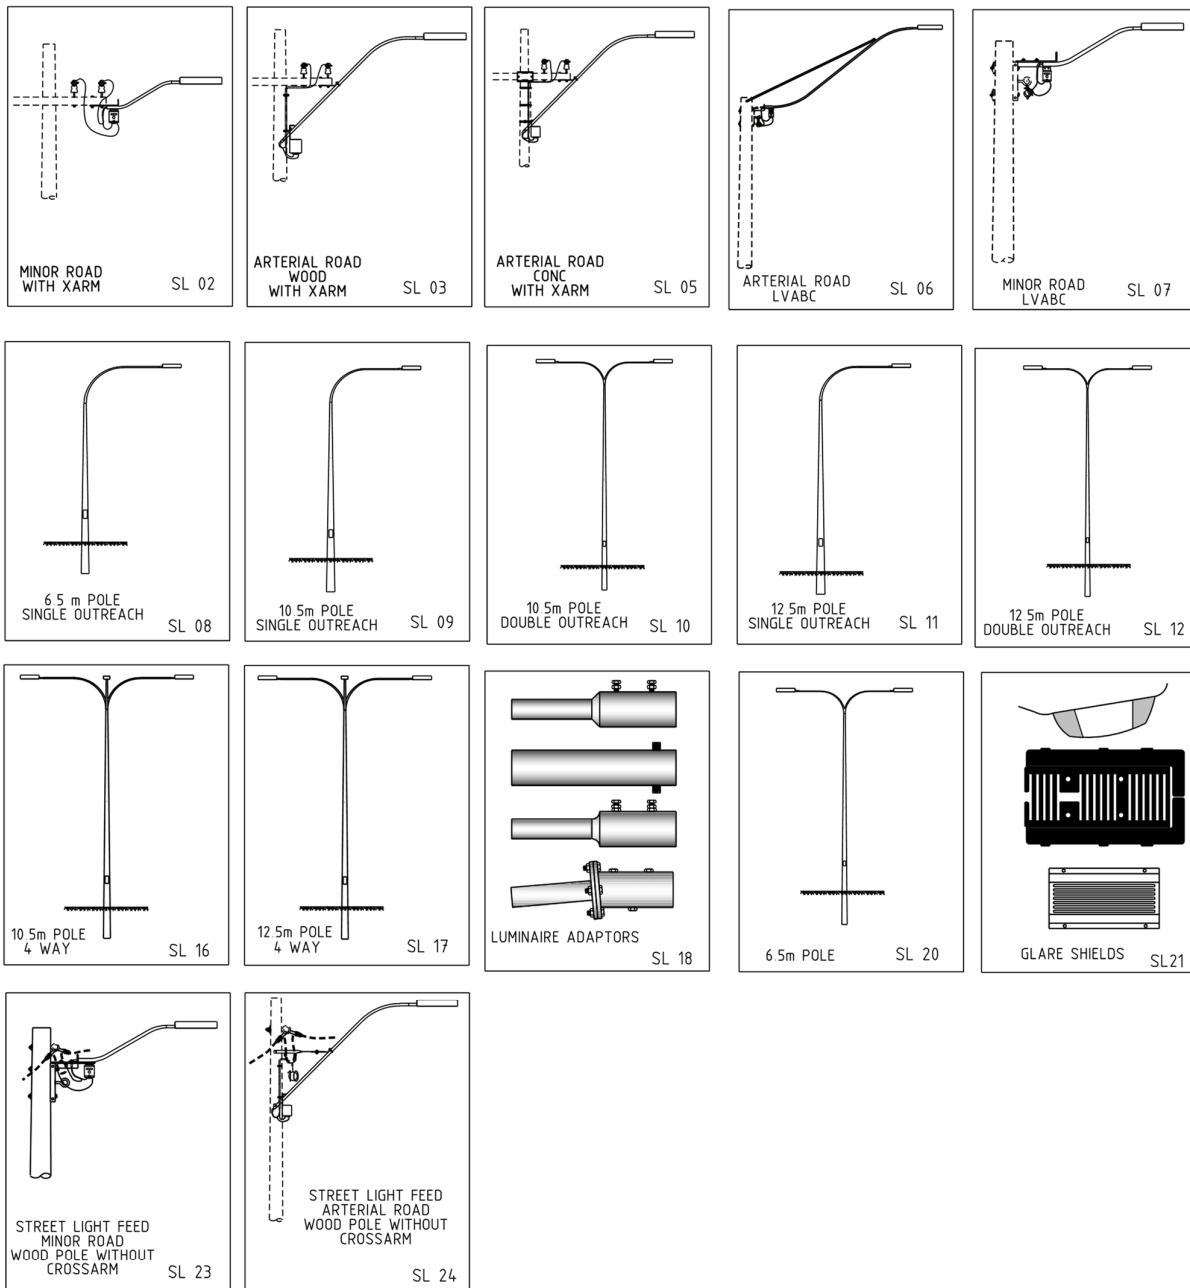

						COMPATIBLE UNIT				DISTRIBUTION DESIGN CATALOGUE						
L	17 11 25	REVISED TO SUIT	ML	SL	MM	SL LED COMPATIBLE UNITS				DRAWN	JRR	DATE	17-04-2014	DRG No		
K	22 06 20	REVISED TO SUIT	CO	REE	GS					ORIGINATED	SCALE		NTS	SL INDEX		
J	17 08 18	REVISED TO SUIT LED LUMINAIRE	REE	CO	GS					CHECKED	REE					
H	13 06 13	ORIGINAL ISSUE								APPROVED						
REV	DATE	DESCRIPTION	DRG	CHKD	APRD	GRANT STACY				REV	L	SHT	1/1			

SL LED COMPATIBLE UNITS

Streetlights CU List for Colour Temperature 4000K

CU	CU DESCRIPTION
SL2_1L	Minor road Wood/conc. Pole with xarm _20W LED (equiv 42W CFL)
SL2_1L_MP	Minor road Wood/conc. Pole with xarm _20W LED menu price (equiv 42W CFL)
SL2_2L	Minor road Wood/conc. Pole with xarm _42W LED menu price (equiv 125W MV)
SL2_2L_MP	Minor road Wood/conc. Pole with xarm _42W LED menu price (equiv 125W MV)
SL2_3L	Minor road Wood/conc. Pole with xarm _36W LED (equiv 70W MH & HPS)
SL2_3L_MP	Minor road Wood/conc. Pole with xarm _36W LED menu price (equiv 70W MH & HPS)
SL3_4L	Arterial road Wood pole with xarm_80W LED (equiv 150W HPS & MH)
SL3_4L_MP	Arterial road Wood pole with xarm_80W LED menu price (equiv 150W HPS & MH)
SL3_5L	Arterial road Wood pole with xarm_135W LED (equiv 250W MH)
SL3_5L_MP	Arterial road Wood pole with xarm_135W LED menu price (equiv 250W MH)
SL3_6L	Arterial road Wood pole with xarm_170W LED (equiv 250W HPS)
SL3_6L_MP	Arterial road Wood pole with xarm_170W LED menu price (equiv 250W HPS)
SL5_4L	Arterial road concrete poles with xarm_80W LED (equiv 150W HPS & MH)
SL5_4L_MP	Arterial road concrete pole with xarm_80W LED) menu price (equiv 150W HPS & MH)
SL5_5L	Arterial road concrete pole with xarm_135W LED (equiv 250W MH)
SL5_5L_MP	Arterial road concrete pole with xarm_135W LED menu price (equiv 250W MH)
SL5_6L	Arterial road concrete pole with xarm_170W LED (equiv 250W HPS)
SL5_5L_MP	Arterial road concrete pole with xarm_170W LED menu price (equiv 250W HPS)
SL6_4L	Arterial road LVABC_80W LED (equiv 150W HPS & MH)
SL6_4L_MP	Arterial road LVABC_80W LED menu price (equiv 150W HPS & MH)
SL6_5L	Arterial road LVABC_135W LED (equiv 250W MH)
SL6_5L_MP	Arterial road LVABC_135W LED menu price (equiv 250W MH)
SL6_6L	Arterial road LVABC_170W LED (equiv 250W HPS)
SL6_6L_MP	Arterial road LVABC_170W LED menu price (equiv 250W HPS)
SL7_1L	Minor Road LVABC_20W LED (equiv 42W CFL)
SL7_1L_MP	Minor Road LVABC_20W LED menu price (equiv 42W CFL)
SL7_2L	Minor Road LVABC_42W LED (equiv 125W MV)
SL7_2L_MP	Minor Road LVABC_42W LED menu price (equiv 125W MV)
SL7_3L	Minor Road LVABC_36W LED (equiv 70W MH & HPS)
SL7_3L_MP	Minor Road LVABC_36W LED menu price (equiv 70W MH & HPS)
SL8_1L	Single outreach steel standard 6.5m_20W LED (equiv 42W CFL)
SL8_2L	Single outreach steel standard 6.5m_42W LED (equiv 125W MV)
SL9_4L	Single outreach steel standard 10.5m_80W LED (equiv 150W HPS & MH)
SL9_5L	Single outreach steel standard 10.5m_135W LED (equiv 250W MH)
SL9_6L	Single outreach steel standard 10.5m_170W LED (equiv 250W HPS)
SL10_4L	Double outreach steel standard 10.5m 80W LED (equiv 150W HPS & MH)
SL10_5L	Double outreach steel standard 10.5m 135W LED (equiv 250W MH)
SL10_6L	Double outreach steel standard 10.5m 170W LED (equiv 250W HPS)
SL11_4L	Single Outreach steel standard 12.5m 80W LED (equiv 150W HPS & MH)
SL11_5L	Single outreach steel standard 12.5m 135W LED (equiv 250W MH)
SL11_6L	Single outreach steel standard 12.5m 170W LED (equiv 250W HPS)
SL12_4L	Double outreach steel standard 12.5m 80W LED (equiv 150W HPS & MH)
SL12_5L	Double outreach steel standard 12.5m 135W LED (equiv 250W MH)

CU	CU DESCRIPTION
SL12_6L	Double outreach steel standard 12.5m 170W LED (equiv 250W HPS)
SL16_4L	4 Way outreach steel standard 10.5m_80W LED (equiv 150W HPS & MH)
SL16_5L	4 Way outreach steel standard 10.5m_135W LED (equiv 250W MH)
SL16_6L	4 Way outreach steel standard 10.5m_170W LED (equiv 250W HPS)
SL17_4L	4 Way outreach steel standard 12.5m_80W LED (equiv 150W HPS & MH)
SL17_5L	4 Way outreach steel standard 12.5m_135W LED (equiv 250W MH)
SL17_6L	4 Way outreach steel standard 12.5m_170W LED (equiv 250W HPS)
SL18_GRACE	Luminaire adaptor for RoadGrace LED (equiv 42W CFL, 125W MH & HPS)
SL18_FLAIR	Luminaire adaptor for RoadFlair LED (equiv 150/250 MH & HPS)
SL18_BOURKE	Luminaire adaptor to fit - Bourke Hill Luminaire
SL20_1L	Double outreach steel standard 6.5m 20W LED (equiv 42W CFL)
SL20_2L	Double outreach steel standard 6.5m 42W LED (equiv 125W MV)
SL20_3L	Double outreach steel standard 6.5m 36W LED (equiv 70W MH & HPS)
SL21_SHADEMP	Light shade installation menu price
SL21_42	Glare shield for 42W CFL SL
SL21_70B	Glare shield (Back) for 70W & 125W SL
SL21_70FB	Glare shield (Front & Back) for 70W & 125W SL
SL21_80	Glare shield for 50W & 80W MV SL
SL21_150	Glare shield for 150W & 250W SL
SL21_GRACE	Glare shield for RoadGrace LED
SL21_FLR_4L	Glare shield (Back) for Road Flair 80W LED and lower
SL21_FLR_5L	Glare shield (Back) for Road Flair 135W to 160W LED
SL21_FLR_6L	Glare shield (Back) for Road Flair 155W to 170W LED
SL23_1L	Streetlight Feed - Minor road Wood pole without xarm_20W LED (equiv 42W CFL)
SL23_2L	Streetlight Feed - Minor road Wood pole without xarm_53W LED (equiv 125W MV)
SL23_3L	Streetlight Feed - Minor road Wood pole without xarm_36W LED (equiv 70W MH & HPS)
SL24_4L	Streetlight Feed - Arterial road Wood pole without xarm_80W LED (equiv 150W HPS & MH)
SL24_5L	Streetlight Feed - Arterial road Wood pole without xarm_135W LED (equiv 250W MH)
SL24_6L	Streetlight Feed - Arterial road Wood pole without xarm_170W LED (equiv 250W HPS)

Streetlights LED CU List for Colour Temperature 3000K

CU	CU DESCRIPTION
SL2_1E	Minor road Wood/conc. Pole with xarm _16W LED (equiv 42W CFL)
SL2_1E_MP	Minor road Wood/conc. Pole with xarm _16W LED menu price (equiv 42W CFL)
SL2_2E	Minor road Wood/conc. Pole with xarm _43W LED (equiv 125W MV)
SL2_2E_MP	Minor road Wood/conc. Pole with xarm _43W LED menu price (equiv 125W MV)
SL2_3E	Minor road Wood/conc. Pole with xarm _28W LED (equiv 70W MH & HPS)
SL2_3E_MP	Minor road Wood/conc. Pole with xarm _28W LED menu price (equiv 70W MH & HPS)
SL3_4E	Arterial road Wood pole with xarm_70W LED (equiv 150W HPS & MH)
SL3_4E_MP	Arterial road Wood pole with xarm_70W LED menu price (equiv 150W HPS & MH)
SL3_5E	Arterial road Wood pole with xarm_140W LED (equiv 250W MH)
SL3_5E_MP	Arterial road Wood pole with xarm_140W LED menu price (equiv 250W MH)
SL3_6E	Arterial road Wood pole with xarm_165W LED (equiv 250W HPS)
SL3_6E_MP	Arterial road Wood pole with xarm_165W LED menu price (equiv 250W HPS)
SL5_4E	Arterial road concrete poles with xarm_70W LED (equiv 150W HPS & MH)
SL5_4E_MP	Arterial road concrete pole with xarm_70W LED) menu price (equiv 150W HPS & MH)
SL5_5E	Arterial road concrete pole with xarm_140W LED (equiv 250W MH)
SL5_5E_MP	Arterial road concrete pole with xarm_140W LED menu price (equiv 250W MH)
SL5_6E	Arterial road concrete pole with xarm_165W LED (equiv 250W HPS)
SL5_6E_MP	Arterial road concrete pole with xarm_165W LED menu price (equiv 250W HPS)
SL6_4E	Arterial road LVABC_70W LED (equiv 150W HPS & MH)
SL6_4E_MP	Arterial road LVABC_70W LED menu price (equiv 150W HPS & MH)
SL6_5E	Arterial road LVABC_140W LED (equiv 250W MH)
SL6_5E_MP	Arterial road LVABC_140W LED menu price (equiv 250W MH)
SL6_6E	Arterial road LVABC_165W LED (equiv 250W HPS)
SL6_6E_MP	Arterial road LVABC_165W LED menu price (equiv 250W HPS)
SL7_1E	Minor Road LVABC_16W LED (equiv 42W CFL)
SL7_1E_MP	Minor Road LVABC_16W LED menu price (equiv 42W CFL)
SL7_2E	Minor Road LVABC_43W LED (equiv 125W MV)
SL7_2E_MP	Minor Road LVABC_43W LED menu price (equiv 125W MV)
SL7_3E	Minor Road LVABC_28W LED (equiv 70W MH & HPS)
SL7_3E_MP	Minor Road LVABC_28W LED menu price (equiv 70W MH & HPS)
SL8_1E	Single outreach steel standard 6.5m_16W LED (equiv 42W CFL)
SL8_2E	Single outreach steel standard 6.5m_43W LED (equiv 125W MV)
SL8_3E	Single outreach steel standard 6.5m_28W LED (equiv 70W MH & HPS)
SL9_2E	Single outreach steel standard 10.5m_43W LED (equiv 125W MV)
SL9_4E	Single outreach steel standard 10.5m_70W LED (equiv 150W HPS & MH)
SL9_5E	Single outreach steel standard 10.5m_140W LED (equiv 250W MH)
SL9_6E	Single outreach steel standard 10.5m_165W LED (equiv 250W HPS)
SL10_2E	Double outreach steel standard 10.5m_43W LED (equiv 125W MV)
SL10_4E	Double outreach steel standard 10.5m 70W LED (equiv 150W HPS & MH)
SL10_5E	Double outreach steel standard 10.5m 140W LED (equiv 250W MH)
SL10_6E	Double outreach steel standard 10.5m 165W LED (equiv 250W HPS)
SL11_2E	Single outreach steel standard 12.5m_43W LED (equiv 125W MV)
SL11_4E	Single Outreach steel standard 12.5m 70W LED (equiv 150W HPS & MH)

CU	CU DESCRIPTION
SL11_5E	Single outreach steel standard 12.5m 140W LED (equiv 250W MH)
SL11_6E	Single outreach steel standard 12.5m 165W LED (equiv 250W HPS)
SL12_2E	Double outreach steel standard 12.5m_43W LED (equiv 125W MV)
SL12_4E	Double outreach steel standard 12.5m 70W LED (equiv 150W HPS & MH)
SL12_5E	Double outreach steel standard 12.5m 140W LED (equiv 250W MH)
SL12_6E	Double outreach steel standard 12.5m 165W LED (equiv 250W HPS)
SL16_2E	4 Way outreach steel standard 10.5m_43W LED (equiv 125W MV)
SL16_4E	4 Way outreach steel standard 10.5m_70W LED (equiv 150W HPS & MH)
SL16_5E	4 Way outreach steel standard 10.5m_140W LED (equiv 250W MH)
SL16_6E	4 Way outreach steel standard 10.5m_165W LED (equiv 250W HPS)
SL17_2E	4 Way outreach steel standard 12.5m_43W LED (equiv 125W MV)
SL17_4E	4 Way outreach steel standard 12.5m_70W LED (equiv 150W HPS & MH)
SL17_5E	4 Way outreach steel standard 12.5m_140W LED (equiv 250W MH)
SL17_6E	4 Way outreach steel standard 12.5m_165W LED (equiv 250W HPS)
SL18_GRACE	Luminaire adaptor for RoadGrace LED (equiv 42W CFL, 125W MH & HPS)
SL18_FLAIR	Luminaire adaptor for RoadFlair LED (equiv 150/250 MH & HPS)
SL18_BOURKE	Luminaire adaptor to fit - Bourke Hill Luminaire
SL18_REDUCE	Luminaire adaptor RoadFlair to non-standard Columns
SL20_1E	Double outreach steel standard 6.5m 16W LED (equiv 42W CFL)
SL20_2E	Double outreach steel standard 6.5m 43W LED (equiv 125W MV)
SL20_3E	Double outreach steel standard 6.5m 28W LED (equiv 70W MH & HPS)
SL21_SHADEMP	Light shade installation menu price
SL21_42	Glare shield for 42W CFL SL
SL21_70B	Glare shield (Back) for 70W & 125W SL
SL21_70FB	Glare shield (Front & Back) for 70W & 125W SL
SL21_80	Glare shield for 50W & 80W MV SL
SL21_150	Glare shield for 150W & 250W SL
SL21_GRACE	Glare shield for RoadGrace LED
SL21_FLR_4L	Glare shield (Back) for Road Flair 80W LED and lower
SL21_FLR_5L	Glare shield (Back) for Road Flair 135W to 160W LED
SL21_FLR_6L	Glare shield (Back) for Road Flair 155W to 170W LED
SL23_1E	Streetlight Feed - Minor road Wood pole without xarm_16W LED (equiv 42W CFL)
SL23_2E	Streetlight Feed - Minor road Wood pole without xarm_43W LED (equiv 125W MV)
SL23_3E	Streetlight Feed - Minor road Wood pole without xarm_28W LED (equiv 70W MH & HPS)
SL24_4E	Streetlight Feed - Arterial road Wood pole without xarm_70W LED (equiv 150W HPS & MH)
SL24_5E	Streetlight Feed - Arterial road Wood pole without xarm_160W LED (equiv 250W MH)
SL24_6E	Streetlight Feed - Arterial road Wood pole without xarm_165W LED (equiv 250W HPS)

TRADITIONAL STOCK CODE	TRADITIONAL DESCRIPTION	SUPERSEDED LED		CURRENT LED		CABLE LENGTH	LED CU CLASSIFICATION
		STOCK CODE	WATT	STOCK CODE	WATT		
HL6232	18W LED (DI ONLY)	HL6300	20W	HL6600	16W	8m	_1L ³
		HL6301	20W	HL6601	16W	8m	_1E
HL6231	42W CFL	HL6300	20W	HL6600	16W	8m	_1L ³
		HL6301	20W	HL6601	16W	8m	_1E
HL3340	50W MV	HL6300	20W	HL6600	16W	8m	_1L ³
		HL6301	20W	HL6601	16W	8m	_1E
HL3341	80W MV	HL6300	20W	HL6600	16W	8m	_1L ³
		HL6301	20W	HL6601	16W	8m	_1E
HL6140	125W MV	HL6303 ²	53W	HL6603	42W	8m	_2L ³
		HL6304	53W	HL6604	43W	8m	_2E
		HL6305	53W	HL6605	43W	15m	_2E
HL6143	70W HPS			HL6306 ²	36W	8m	_3L ³
		HL6307	36W	HL6607	28W	8m	_3E
HL6147	70W MH			HL6306 ²	36W	8m	_3L ³
		HL6307	36W	HL6607	28W	8m	_3E
HL6145	150W HPS	HL6309	80W	HL6609	68W	15m	_4L ³
		HL6310	80W	HL6610	70W	15m	_4E
HL6148	150W MH	HL6309	80W	HL6609	68W	15m	_4L ³
		HL6310	80W	HL6610	70W	15m	_4E
HL6149	250W MH	HL6312	160W	HL6612	135W	15m	_5L ³
		HL6313	160W	HL6613	140W	15m	_5E
HL6146	250W HPS			HL6315	170W	15m	_6L ³
		HL6316	170W	HL6616	165W	15m	_6E


LED CU CLASSIFICATION

LIGHT INTENSITY		COLOUR TEMPERATURE	
LOW	1	4000K ³	L
MEDIUM	2, 3, 4	3000K	E
HIGH	5, 6		

NOTES:

- SEE SL18 RANGE FOR SUITABLE ADAPTER BRACKET COMBINATIONS.
- ROADGRACE MODEL.
- 4000K NOT PREFERRED BUT AVAILABLE IF REQUESTED (WP STANDARD IS 3000K).

--	--	

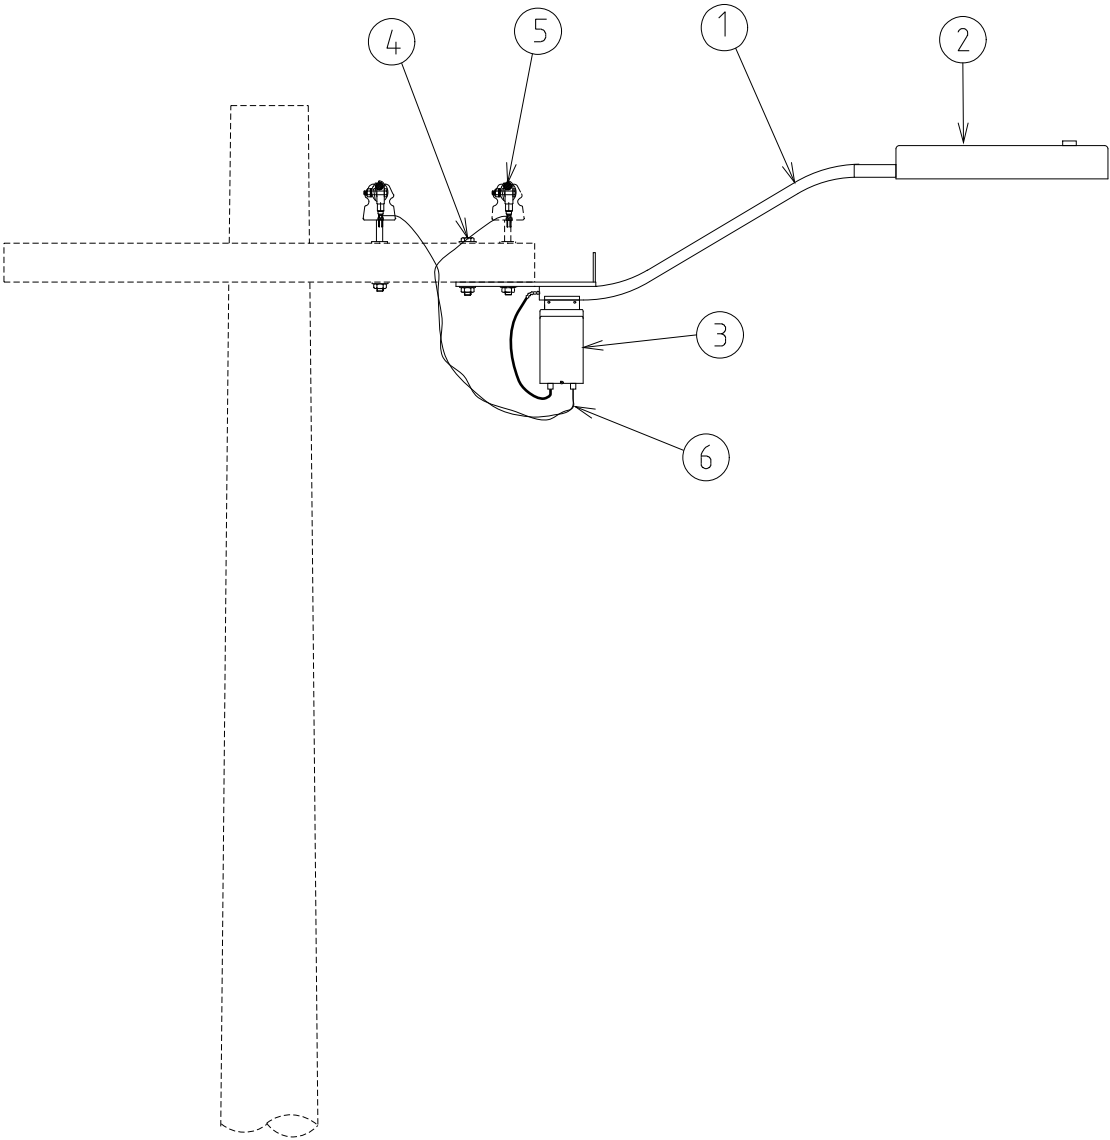

- NOTES:-
- 1. IF ARTERIAL LIGHTING IS TO BE FITTED TO MINOR ROAD LAYOUT REFER TO SL18 FOR BRACKETS.
 - 2. REMOVE MINOR ROAD LUMINAIRE AND REPLACE WITH ARTERIAL ROAD LUMINAIRE REQUIREMENT.

					COMPATIBLE UNIT					DISTRIBUTION DESIGN CATALOGUE					
					TITLE					DRAWN: JRR		DATE: 17-04-2014		DRG. No.	
					MINOR ROAD					ORIGINATED:		SCALE: NTS		SL02	
					WOOD OR CONCRETE POLE					CHECKED: REE					
					WITH CROSSARM					APPROVED:		GRANT STACY		REV. H	

CU	CU Description
----	----------------

Colour Temperature 4000K

SL2_1L Minor road Wood/conc. Pole with xarm _16W LED (equiv 42W CFL)					
ITEM NUMBER	STOCK CODE	DESCRIPTION	QTY REQD	UNIT OF MEASURE	REMARKS
1	CB0424	bracket	1		
2	HL6600	Luminaire with 8m cable	1		
2	HL5557	PE Cell	1		
3	GF1804	Fuse holder with no fuse	1		
3	GF0925	10amp fuse	1		
4	AB4567	12 dia bolt 150 long with nut	1		
5	FC0110	clamp alum. 16mm	2		_FC016* if copper main
6	EE1120	6mm copper xlpe	2	metre	

SL2_1L_MP Minor road Wood/conc. Pole with xarm _16W LED_menu price (equiv 42W CFL)					
ITEM NUMBER	STOCK CODE	DESCRIPTION	QTY REQD	UNIT OF MEASURE	REMARKS
1	CB0424	bracket	1		
2	HL6600	Luminaire with 8m cable	1		
2	HL5557	PE Cell	1		
3	GF1804	Fuse holder with no fuse	1		
3	GF0925	10amp fuse	1		
4	AB4567	12 dia bolt 150 long with nut	1		
5	FC0110	clamp alum. 16mm	2		_FC016* if copper main
6	EE1120	6mm copper xlpe	2	metre	

SL2_2L Minor road Wood/conc. Pole with xarm _42W LED (equiv 125W MV)					
ITEM NUMBER	STOCK CODE	DESCRIPTION	QTY REQD	UNIT OF MEASURE	REMARKS
1	CB0424	bracket	1		
2	HL6603	LED Luminaire with 8m cable	1		
2	HL5557	PE Cell	1		
3	GF1804	Fuse holder with no fuse	1		
3	GF0925	10amp fuse	1		
4	AB4567	12 dia bolt 150 long with nut	1		
5	FC0110	clamp alum. 16mm	2		_FC016* if copper main
6	EE1120	6mm copper xlpe	2	metre	

CU	CU Description
----	----------------

SL2_2L_MP Minor road Wood/conc. Pole with xarm _42W LED menu price (equiv 125W MV)					
ITEM NUMBER	STOCK CODE	DESCRIPTION	QTY REQD	UNIT OF MEASURE	REMARKS
1	CB0424	bracket	1		
2	HL6603	LED Luminaire with 8m cable	1		
2	HL5557	NEMA base PE Cell	1		
3	GF1804	Fuse holder with no fuse	1		
3	GF0925	10amp fuse	1		
4	AB4567	12 dia bolt 150 long with nut	1		
5	FC0110	clamp alum. 16mm	2		_FC016* if copper main
6	EE1120	6mm copper xlpe	2	metre	

SL2_3L Minor road Wood/conc. Pole with xarm _36W LED (equiv 70W MH & HPS)					
ITEM NUMBER	STOCK CODE	DESCRIPTION	QTY REQD	UNIT OF MEASURE	REMARKS
1	CB0424	bracket	1		
2	HL6306	Luminaire with 8m cable	1		RoadGrace model
2	HL5557	PE Cell	1		
3	GF1804	Fuse holder with no fuse	1		
3	GF0925	10amp fuse	1		
4	AB4567	12 dia bolt 150 long with nut	1		
5	FC0110	clamp alum. 16mm	2		_FC016* if copper main
6	EE1120	6mm copper xlpe	2	metre	

SL2_3L_MP Minor road Wood/conc. Pole with xarm _36W LED_menu_price (equiv 70W MH & HPS)					
ITEM NUMBER	STOCK CODE	DESCRIPTION	QTY REQD	UNIT OF MEASURE	REMARKS
1	CB0424	bracket	1		
2	HL6306	LED Luminaire with 8m cable	1		RoadGrace model
2	HL5557	NEMA base PE Cell	1		
3	GF1804	Fuse holder with no fuse	1		
3	GF0925	10amp fuse	1		
4	AB4567	12 dia bolt 150 long with nut	1		
5	FC0110	clamp alum. 16mm	2		_FC016* if copper main
6	EE1120	6mm copper xlpe	2	metre	

CU	CU Description
----	----------------

Colour Temperature 3000K

SL2_1E Minor road Wood/conc. Pole with xarm _16W LED (equiv 42W CFL)					
ITEM NUMBER	STOCK CODE	DESCRIPTION	QTY REQD	UNIT OF MEASURE	REMARKS
1	CB0424	bracket	1		
2	HL6601	Luminaire with 8m cable	1		
2	HL5557	PE Cell	1		
3	GF1804	Fuse holder with no fuse	1		
3	GF0925	10amp fuse	1		
4	AB4567	12 dia bolt 150 long with nut	1		
5	FC0110	clamp alum. 16mm	2		_FC016* if copper main
6	EE1120	6mm copper xlpe	2	metre	

SL2_1E_MP Minor road Wood/conc. Pole with xarm _16W LED_menu price (equiv 42W CFL)					
ITEM NUMBER	STOCK CODE	DESCRIPTION	QTY REQD	UNIT OF MEASURE	REMARKS
1	CB0424	bracket	1		
2	HL6601	Luminaire with 8m cable	1		
2	HL5557	PE Cell	1		
3	GF1804	Fuse holder with no fuse	1		
3	GF0925	10amp fuse	1		
4	AB4567	12 dia bolt 150 long with nut	1		
5	FC0110	clamp alum. 16mm	2		_FC016* if copper main
6	EE1120	6mm copper xlpe	2	metre	


SL2_2E Minor road Wood/conc. Pole with xarm _43W LED (equiv 125W MV)					
ITEM NUMBER	STOCK CODE	DESCRIPTION	QTY REQD	UNIT OF MEASURE	REMARKS
1	CB0424	bracket	1		
2	HL6604	Luminaire with 8m cable	1		
2	HL5557	PE Cell	1		
3	GF1804	Fuse holder with no fuse	1		
3	GF0925	10amp fuse	1		
4	AB4567	12 dia bolt 150 long with nut	1		
5	FC0110	clamp alum. 16mm	2		_FC016* if copper main
6	EE1120	6mm copper xlpe	2	metre	

CU	CU Description
----	----------------

SL2_2E_MP Minor road Wood/conc. Pole with xarm _43W LED menu price (equiv 125W MV)					
ITEM NUMBER	STOCK CODE	DESCRIPTION	QTY REQD	UNIT OF MEASURE	REMARKS
1	CB0424	bracket	1		
2	HL6604	LED Luminaire with 8m cable	1		
2	HL5557	NEMA base PE Cell	1		
3	GF1804	Fuse holder with no fuse	1		
3	GF0925	10amp fuse	1		
4	AB4567	12 dia bolt 150 long with nut	1		
5	FC0110	clamp alum. 16mm	2		_FC016* if copper main
6	EE1120	6mm copper xlpe	2	metre	

SL2_3E Minor road Wood/conc. Pole with xarm _28W LED (equiv 70W MH & HPS)					
ITEM NUMBER	STOCK CODE	DESCRIPTION	QTY REQD	UNIT OF MEASURE	REMARKS
1	CB0424	bracket	1		
2	HL6607	Luminaire with 8m cable	1		
2	HL5557	PE Cell	1		
3	GF1804	Fuse holder with no fuse	1		
3	GF0925	10amp fuse	1		
4	AB4567	12 dia bolt 150 long with nut	1		
5	FC0110	clamp alum. 16mm	2		_FC016* if copper main
6	EE1120	6mm copper xlpe	2	metre	

SL2_3E_MP Minor road Wood/conc. Pole with xarm _28W LED_menu_price (equiv 70W MH & HPS)					
ITEM NUMBER	STOCK CODE	DESCRIPTION	QTY REQD	UNIT OF MEASURE	REMARKS
1	CB0424	bracket	1		
2	HL6607	LED Luminaire with 8m cable	1		
2	HL5557	NEMA base PE Cell	1		
3	GF1804	Fuse holder with no fuse	1		
3	GF0925	10amp fuse	1		
4	AB4567	12 dia bolt 150 long with nut	1		
5	FC0110	clamp alum. 16mm	2		_FC016* if copper main
6	EE1120	6mm copper xlpe	2	metre	

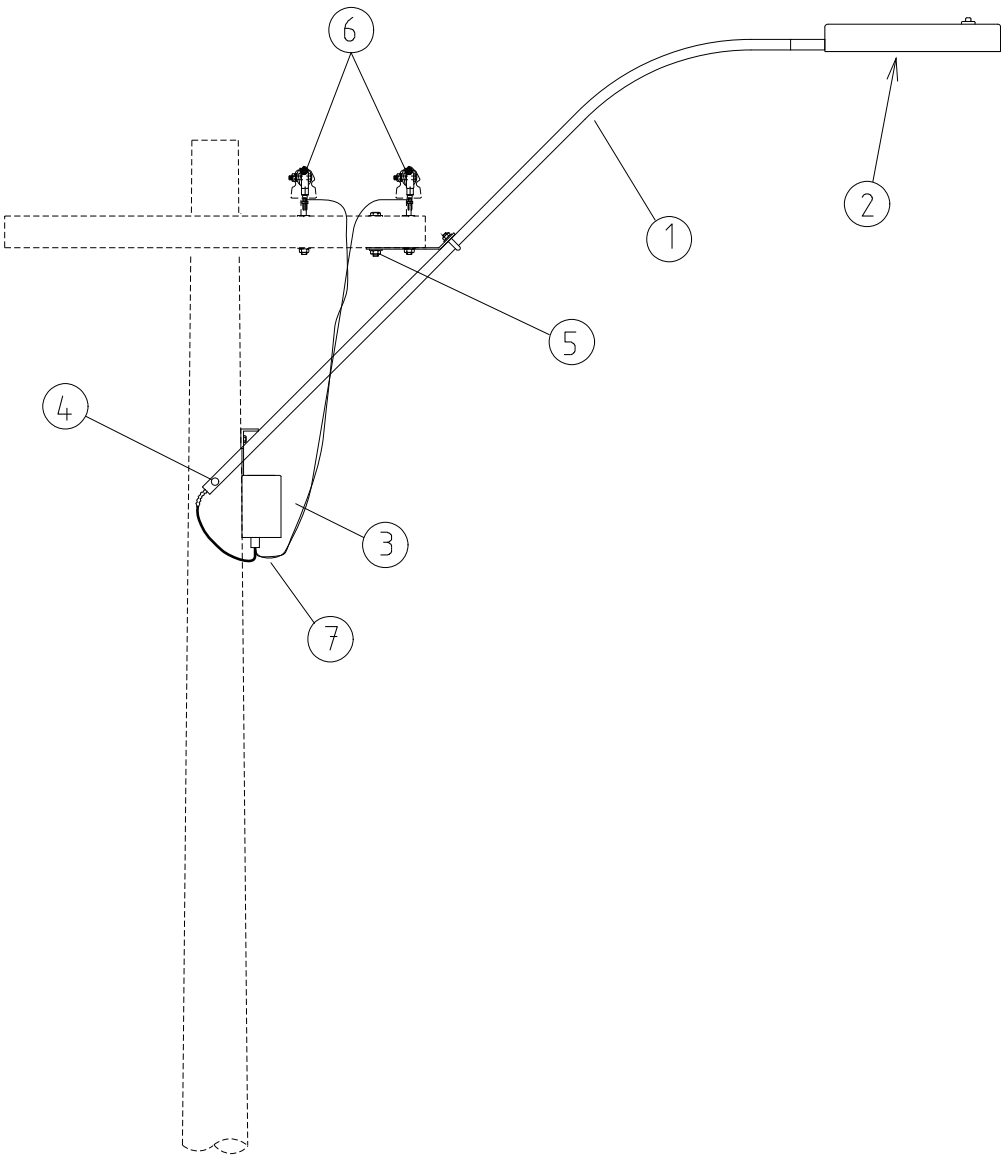

- NOTES:-
- 1. IF MINOR ROAD LIGHTING IS TO BE FITTED TO ARTERIAL ROAD LAYOUT REFER TO SL18 FOR BRACKETS.
 - 2. REMOVE ARTERIAL ROAD LUMINAIRE AND REPLACE WITH MINOR ROAD LUMINAIRE REQUIREMENT.

									COMPATIBLE UNIT			DISTRIBUTION DESIGN CATALOGUE											
									TITLE			DRAWN: JRR			DATE: 10-04-2014			DRG. No.					
									ARTERIAL ROAD			ORIGINATED:			SCALE: NTS			SL03					
									WOOD POLE WITH CROSSARM			CHECKED: REE											
												APPROVED:			GRANT STACY			REV. G			SHT.		



CU	CU Description
----	----------------

Colour Temperature 4000K

SL3_4L Arterial road Wood pole with xarm_68W LED (equiv 150W HPS & MH)					
ITEM NUMBER	STOCK CODE	DESCRIPTION	QTY REQD	UNIT OF MEASURE	REMARKS
1	CB0278	bracket with nuts and bolts	1		
2	HL6609	LED Luminaire with 15m cable	1		
2	HL5557	NEMA base PE Cell	1		
3	GF1804	Fuse holder with no fuse	1		
3	GF0925	10amp fuse	1		
4	AB6736	Pole bolt M12x400	1		Cut to length
5	AB4567	M12x150 bolt with nut	1		
6	FC0110	clamp alum. 16mm	2		_FC016* if copper main
7	EE1120	6mm copper xlpe	2	metres	

SL3_4L_MP Arterial road Wood pole with xarm_68W LED menu price (equiv 150W HPS & MH)					
ITEM NUMBER	STOCK CODE	DESCRIPTION	QTY REQD	UNIT OF MEASURE	REMARKS
1	CB0278	bracket with nuts and bolts	1		
2	HL6609	LED Luminaire with 15m cable	1		
2	HL5557	NEMA base PE Cell	1		
3	GF1804	Fuse holder with no fuse	1		
3	GF0925	10amp fuse	1		
4	AB6736	Pole bolt M12x400	1		Cut to length
5	AB4567	M12x150 bolt with nut	1		
6	FC0110	clamp alum. 16mm	2		_FC016* if copper main
7	EE1120	6mm copper xlpe	2	metres	

SL3_5L Arterial road Wood pole with xarm_135W LED (equiv 250W MH)					
ITEM NUMBER	STOCK CODE	DESCRIPTION	QTY REQD	UNIT OF MEASURE	REMARKS
1	CB0278	bracket with nuts and bolts	1		
2	HL6612	LED Luminaire with 15m cable	1		
2	HL5557	NEMA base PE Cell	1		
3	GF1804	Fuse holder with no fuse	1		
3	GF0925	10amp fuse	1		
4	AB6736	Pole bolt M12x400	1		Cut to length
5	AB4567	M12x150 bolt with nut	1		
6	FC0110	clamp alum. 16mm	2		_FC016* if copper main
7	EE1120	6mm copper xlpe	2	metres	

CU	CU Description
----	----------------

SL3_5L_MP Arterial road Wood pole with xarm_135W LED menu price (equiv 250W MH)					
ITEM NUMBER	STOCK CODE	DESCRIPTION	QTY REQD	UNIT OF MEASURE	REMARKS
1	CB0278	bracket with nuts and bolts	1		
2	HL6612	LED Luminaire with 15m cable	1		
2	HL5557	NEMA base PE Cell	1		
3	GF1804	Fuse holder with no fuse	1		
3	GF0925	10amp fuse	1		
4	AB6736	Pole bolt M12x400	1		Cut to length
5	AB4567	M12x150 bolt with nut	1		
6	FC0110	clamp alum. 16mm	2		_FC016* if copper main
7	EE1120	6mm copper xlpe	2	metres	

SL3_6L Arterial road Wood pole with xarm_170W LED (equiv 250W HPS)					
ITEM NUMBER	STOCK CODE	DESCRIPTION	QTY REQD	UNIT OF MEASURE	REMARKS
1	CB0278	bracket with nuts and bolts	1		
2	HL6315	LED Luminaire with 15m cable	1		
2	HL5557	NEMA base PE Cell	1		
3	GF1804	Fuse holder with no fuse	1		
3	GF0925	10amp fuse	1		
4	AB6736	Pole bolt M12x400	1		Cut to length
5	AB4567	M12x150 bolt with nut	1		
6	FC0110	clamp alum. 16mm	2		_FC016* if copper main
7	EE1120	6mm copper xlpe	2	metres	

SL3_6L_MP Arterial road Wood pole with xarm_170W LED menu price (equiv 250W HPS)					
ITEM NUMBER	STOCK CODE	DESCRIPTION	QTY REQD	UNIT OF MEASURE	REMARKS
1	CB0278	bracket with nuts and bolts	1		
2	HL6315	LED Luminaire with 15m cable	1		
2	HL5557	NEMA base PE Cell	1		
3	GF1804	Fuse holder with no fuse	1		
3	GF0925	10amp fuse	1		
4	AB6736	Pole bolt M12x400	1		Cut to length
5	AB4567	M12x150 bolt with nut	1		
6	FC0110	clamp alum. 16mm	2		_FC016* if copper main
7	EE1120	6mm copper xlpe	2	metres	

CU	CU Description
----	----------------

Colour Temperature 3000K

SL3_4E Arterial road Wood pole with xarm_70W LED (equiv 150W HPS & MH)					
ITEM NUMBER	STOCK CODE	DESCRIPTION	QTY REQD	UNIT OF MEASURE	REMARKS
1	CB0278	bracket with nuts and bolts	1		
2	HL6610	LED Luminaire with 15m cable	1		
2	HL5557	NEMA base PE Cell	1		
3	GF1804	Fuse holder with no fuse	1		
3	GF0925	10amp fuse	1		
4	AB6736	Pole bolt M12x400	1		Cut to length
5	AB4567	M12x150 bolt with nut	1		
6	FC0110	clamp alum. 16mm	2		_FC016* if copper main
7	EE1120	6mm copper xlpe	2	metres	

SL3_4E_MP Arterial road Wood pole with xarm_70W LED menu price (equiv 150W HPS & MH)					
ITEM NUMBER	STOCK CODE	DESCRIPTION	QTY REQD	UNIT OF MEASURE	REMARKS
1	CB0278	bracket with nuts and bolts	1		
2	HL6610	LED Luminaire with 15m cable	1		
2	HL5557	NEMA base PE Cell	1		
3	GF1804	Fuse holder with no fuse	1		
3	GF0925	10amp fuse	1		
4	AB6736	Pole bolt M12x400	1		Cut to length
5	AB4567	M12x150 bolt with nut	1		
6	FC0110	clamp alum. 16mm	2		_FC016* if copper main
7	EE1120	6mm copper xlpe	2	metres	


SL3_5E Arterial road Wood pole with xarm_140W LED (equiv 250W MH)					
ITEM NUMBER	STOCK CODE	DESCRIPTION	QTY REQD	UNIT OF MEASURE	REMARKS
1	CB0278	bracket with nuts and bolts	1		
2	HL6613	LED Luminaire with 15m cable	1		
2	HL5557	NEMA base PE Cell	1		
3	GF1804	Fuse holder with no fuse	1		
3	GF0925	10amp fuse	1		
4	AB6736	Pole bolt M12x400	1		Cut to length
5	AB4567	M12x150 bolt with nut	1		
6	FC0110	clamp alum. 16mm	2		_FC016* if copper main
7	EE1120	6mm copper xlpe	2	metres	

CU	CU Description
----	----------------

SL3_5E_MP Arterial road Wood pole with xarm_140W LED menu price (equiv 250W MH)					
ITEM NUMBER	STOCK CODE	DESCRIPTION	QTY REQD	UNIT OF MEASURE	REMARKS
1	CB0278	bracket with nuts and bolts	1		
2	HL6613	LED Luminaire with 15m cable	1		
2	HL5557	NEMA base PE Cell	1		
3	GF1804	Fuse holder with no fuse	1		
3	GF0925	10amp fuse	1		
4	AB6736	Pole bolt M12x400	1		Cut to length
5	AB4567	M12x150 bolt with nut	1		
6	FC0110	clamp alum. 16mm	2		_FC016* if copper main
7	EE1120	6mm copper xlpe	2	metres	

SL3_6E Arterial road Wood pole with xarm_165W LED (equiv 250W HPS)					
ITEM NUMBER	STOCK CODE	DESCRIPTION	QTY REQD	UNIT OF MEASURE	REMARKS
1	CB0278	bracket with nuts and bolts	1		
2	HL6616	LED Luminaire with 15m cable	1		
2	HL5557	NEMA base PE Cell	1		
3	GF1804	Fuse holder with no fuse	1		
3	GF0925	10amp fuse	1		
4	AB6736	Pole bolt M12x400	1		Cut to length
5	AB4567	M12x150 bolt with nut	1		
6	FC0110	clamp alum. 16mm	2		_FC016* if copper main
7	EE1120	6mm copper xlpe	2	metres	

SL3_6E_MP Arterial road Wood pole with xarm_165W LED menu price (equiv 250W HPS)					
ITEM NUMBER	STOCK CODE	DESCRIPTION	QTY REQD	UNIT OF MEASURE	REMARKS
1	CB0278	bracket with nuts and bolts	1		
2	HL6616	LED Luminaire with 15m cable	1		
2	HL5557	NEMA base PE Cell	1		
3	GF1804	Fuse holder with no fuse	1		
3	GF0925	10amp fuse	1		
4	AB6736	Pole bolt M12x400	1		Cut to length
5	AB4567	M12x150 bolt with nut	1		
6	FC0110	clamp alum. 16mm	2		_FC016* if copper main
7	EE1120	6mm copper xlpe	2	metres	

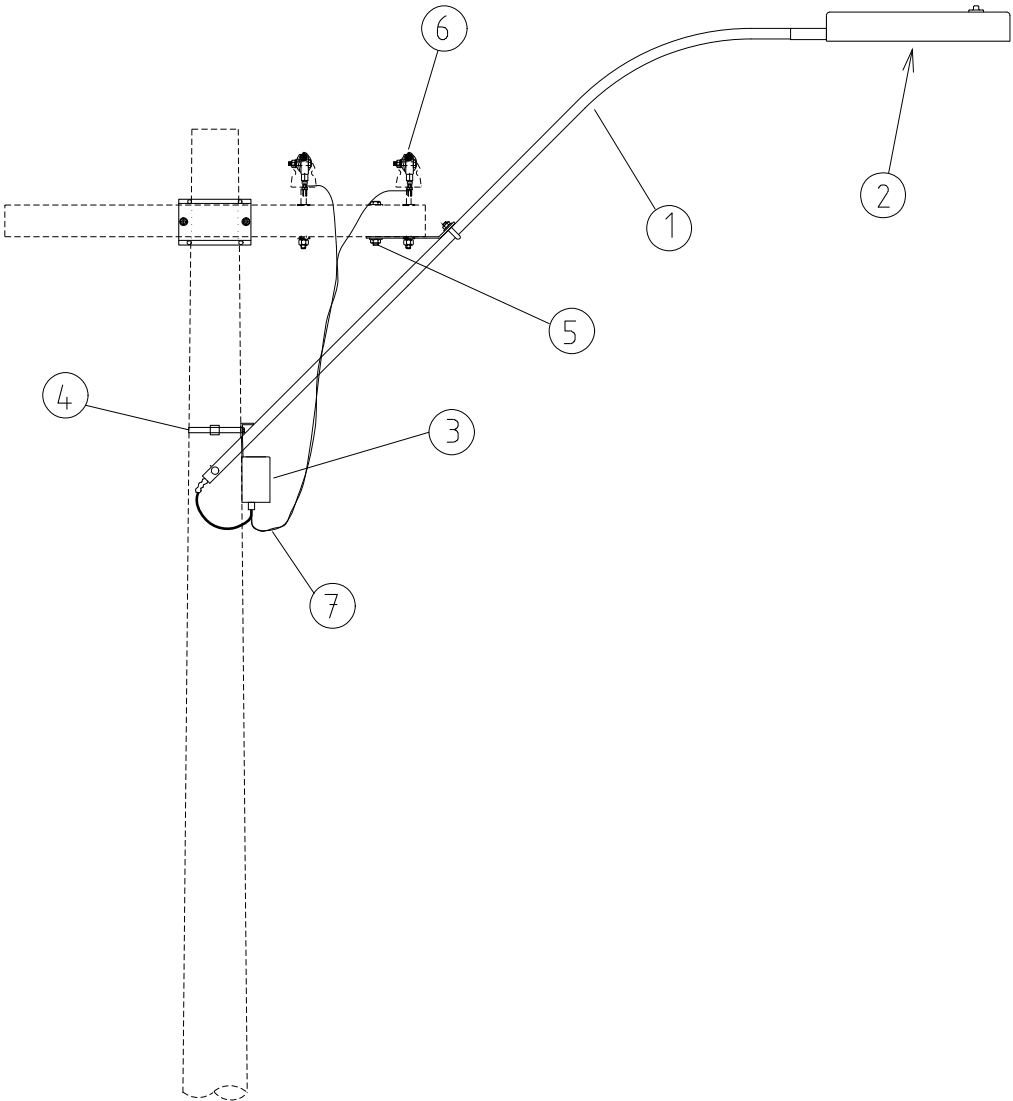

- NOTES:-
- 1. IF MINOR ROAD LIGHTING IS TO BE FITTED TO ARTERIAL ROAD LAYOUT REFER TO SL18 FOR BRACKETS.
 - 2. REMOVE ARTERIAL ROAD LUMINAIRE AND REPLACE WITH MINOR ROAD LUMINAIRE REQUIREMENT.

								COMPATIBLE UNIT				DISTRIBUTION DESIGN CATALOGUE									
								TITLE				DRAWN: JRR				DATE: 10-04-2014		DRG. No.			
												ARTERIAL ROAD						SL05			
								CONCRETE POLE WITH CROSSARM				ORIGINATED:				SCALE: NTS					
E 17.08.18				LED LUMINAIRE ADDED				REE JC FK				CHECKED: REE									
D 01.12.09				ORIGINAL ISSUE								APPROVED:									
REV		DATE		DESCRIPTION				ORDG		CHKD		APRD		GRANT STACY				REV. E		SHT.	

CU	CU Description
----	----------------

Colour Temperature 4000K

SL5_4L Arterial road concrete poles with xarm_68W LED (equiv 150W HPS & MH)					
ITEM NUMBER	STOCK CODE	DESCRIPTION	QTY REQD	UNIT OF MEASURE	REMARKS
1	CB0278	bracket with nuts and bolts	1		
2	HL6609	LED Luminaire with 15m cable	1		
2	HL5557	NEMA base PE Cell	1		
3	GF1804	Fuse holder with no fuse	1		
3	GF0925	10amp fuse	1		
4	CB0287	mounting bracket concrete pole	1		
5	AB4567	12 dia bolt 150 long with nut	1		
6	FC0110	clamp alum. 16mm	2		_FC016* if copper main
7	EE1120	6mm copper xlpe	2	metres	

SL5_4L_MP Arterial road concrete pole with xarm_68W LED menu price (equiv 150W HPS & MH)					
ITEM NUMBER	STOCK CODE	DESCRIPTION	QTY REQD	UNIT OF MEASURE	REMARKS
1	CB0278	bracket with nuts and bolts	1		
2	HL6609	LED Luminaire with 15m cable	1		
2	HL5557	NEMA base PE Cell	1		
3	GF1804	Fuse holder with no fuse	1		
3	GF0925	10amp fuse	1		
4	CB0287	mounting bracket concrete pole	1		
5	AB4567	12 dia bolt 150 long with nut	1		
6	FC0110	clamp alum. 16mm	2		_FC016* if copper main
7	EE1120	6mm copper xlpe	2	metres	

SL5_5L Arterial road concrete pole with xarm_135W LED (equiv 250W MH)					
ITEM NUMBER	STOCK CODE	DESCRIPTION	QTY REQD	UNIT OF MEASURE	REMARKS
1	CB0278	bracket with nuts and bolts	1		
2	HL6612	LED Luminaire with 15m cable	1		
2	HL5557	NEMA base PE Cell	1		
3	GF1804	Fuse holder with no fuse	1		
3	GF0925	10amp fuse	1		
4	CB0287	mounting bracket concrete pole	1		
5	AB4567	12 dia bolt 150 long with nut	1		
6	FC0110	clamp alum. 16mm	2		_FC016* if copper main
7	EE1120	6mm copper xlpe	2	metres	

CU	CU Description
----	----------------

SL5_5L_MP Arterial road concrete pole with xarm_135W LED menu price (equiv 250W MH)					
ITEM NUMBER	STOCK CODE	DESCRIPTION	QTY REQD	UNIT OF MEASURE	REMARKS
1	CB0278	bracket with nuts and bolts	1		
2	HL6612	LED Luminaire with 15m cable	1		
2	HL5557	NEMA base PE Cell	1		
3	GF1804	Fuse holder with no fuse	1		
3	GF0925	10amp fuse	1		
4	CB0287	mounting bracket concrete pole	1		
5	AB4567	12 dia bolt 150 long with nut	1		
6	FC0110	clamp alum. 16mm	2		_FC016* if copper main
7	EE1120	6mm copper xlpe	2	metres	

SL5_6L Arterial road concrete pole with xarm_170W LED (equiv 250W HPS)					
ITEM NUMBER	STOCK CODE	DESCRIPTION	QTY REQD	UNIT OF MEASURE	REMARKS
1	CB0278	bracket with nuts and bolts	1		
2	HL6315	LED Luminaire with 15m cable	1		
2	HL5557	NEMA base PE Cell	1		
3	GF1804	Fuse holder with no fuse	1		
3	GF0925	10amp fuse	1		
4	CB0287	mounting bracket concrete pole	1		
5	AB4567	12 dia bolt 150 long with nut	1		
6	FC0110	clamp alum. 16mm	2		_FC016* if copper main
7	EE1120	6mm copper xlpe	2	metres	

SL5_6L_MP Arterial road concrete pole with xarm_170W LED menu price (equiv 250W HPS)					
ITEM NUMBER	STOCK CODE	DESCRIPTION	QTY REQD	UNIT OF MEASURE	REMARKS
1	CB0278	bracket with nuts and bolts	1		
2	HL6315	LED Luminaire with 15m cable	1		
2	HL5557	NEMA base PE Cell	1		
3	GF1804	Fuse holder with no fuse	1		
3	GF0925	10amp fuse	1		
4	CB0287	mounting bracket concrete pole	1		
5	AB4567	12 dia bolt 150 long with nut	1		
6	FC0110	clamp alum. 16mm	2		_FC016* if copper main
7	EE1120	6mm copper xlpe	2	metres	

CU	CU Description
----	----------------

Colour Temperature 3000K

SL5_4E Arterial road concrete poles with xarm_70W LED (equiv 150W HPS & MH)					
ITEM NUMBER	STOCK CODE	DESCRIPTION	QTY REQD	UNIT OF MEASURE	REMARKS
1	CB0278	bracket with nuts and bolts	1		
2	HL6610	LED Luminaire with 15m cable	1		
2	HL5557	NEMA base PE Cell	1		
3	GF1804	Fuse holder with no fuse	1		
3	GF0925	10amp fuse	1		
4	CB0287	mounting bracket concrete pole	1		
5	AB4567	12 dia bolt 150 long with nut	1		
6	FC0110	clamp alum. 16mm	2		_FC016* if copper main
7	EE1120	6mm copper xlpe	2	metres	

SL5_4E_MP Arterial road concrete pole with xarm_70W LED menu price (equiv 150W HPS & MH)					
ITEM NUMBER	STOCK CODE	DESCRIPTION	QTY REQD	UNIT OF MEASURE	REMARKS
1	CB0278	bracket with nuts and bolts	1		
2	HL6610	LED Luminaire with 15m cable	1		
2	HL5557	NEMA base PE Cell	1		
3	GF1804	Fuse holder with no fuse	1		
3	GF0925	10amp fuse	1		
4	CB0287	mounting bracket concrete pole	1		
5	AB4567	12 dia bolt 150 long with nut	1		
6	FC0110	clamp alum. 16mm	2		FC016* if copper main
7	EE1120	6mm copper xlpe	2	metres	


SL5_5E Arterial road concrete pole with xarm_140W LED (equiv 250W MH)					
ITEM NUMBER	STOCK CODE	DESCRIPTION	QTY REQD	UNIT OF MEASURE	REMARKS
1	CB0278	bracket with nuts and bolts	1		
2	HL6613	LED Luminaire with 15m cable	1		
2	HL5557	NEMA base PE Cell	1		
3	GF1804	Fuse holder with no fuse	1		
3	GF0925	10amp fuse	1		
4	CB0287	mounting bracket concrete pole	1		
5	AB4567	12 dia bolt 150 long with nut	1		
6	FC0110	clamp alum. 16mm	2		FC016* if copper main
7	EE1120	6mm copper xlpe	2	metres	

CU	CU Description
----	----------------

SL5_5E_MP Arterial road concrete pole with xarm_140W LED menu price (equiv 250W MH)					
ITEM NUMBER	STOCK CODE	DESCRIPTION	QTY REQD	UNIT OF MEASURE	REMARKS
1	CB0278	bracket with nuts and bolts	1		
2	HL6613	LED Luminaire with 15m cable	1		
2	HL5557	NEMA base PE Cell	1		
3	GF1804	Fuse holder with no fuse	1		
3	GF0925	10amp fuse	1		
4	CB0287	mounting bracket concrete pole	1		
5	AB4567	12 dia bolt 150 long with nut	1		
6	FC0110	clamp alum. 16mm	2		FC016* if copper main
7	EE1120	6mm copper xlpe	2	metres	

SL5_6E Arterial road concrete pole with xarm_165W LED (equiv 250W HPS)					
ITEM NUMBER	STOCK CODE	DESCRIPTION	QTY REQD	UNIT OF MEASURE	REMARKS
1	CB0278	bracket with nuts and bolts	1		
2	HL6616	LED Luminaire with 15m cable	1		
2	HL5557	NEMA base PE Cell	1		
3	GF1804	Fuse holder with no fuse	1		
3	GF0925	10amp fuse	1		
4	CB0287	mounting bracket concrete pole	1		
5	AB4567	12 dia bolt 150 long with nut	1		
6	FC0110	clamp alum. 16mm	2		FC016* if copper main
7	EE1120	6mm copper xlpe	2	metres	

SL5_6E_MP Arterial road concrete pole with xarm_165W LED menu price (equiv 250W HPS)					
ITEM NUMBER	STOCK CODE	DESCRIPTION	QTY REQD	UNIT OF MEASURE	REMARKS
1	CB0278	bracket with nuts and bolts	1		
2	HL6616	LED Luminaire with 15m cable	1		
2	HL5557	NEMA base PE Cell	1		
3	GF1804	Fuse holder with no fuse	1		
3	GF0925	10amp fuse	1		
4	CB0287	mounting bracket concrete pole	1		
5	AB4567	12 dia bolt 150 long with nut	1		
6	FC0110	clamp alum. 16mm	2		FC016* if copper main
7	EE1120	6mm copper xlpe	2	metres	

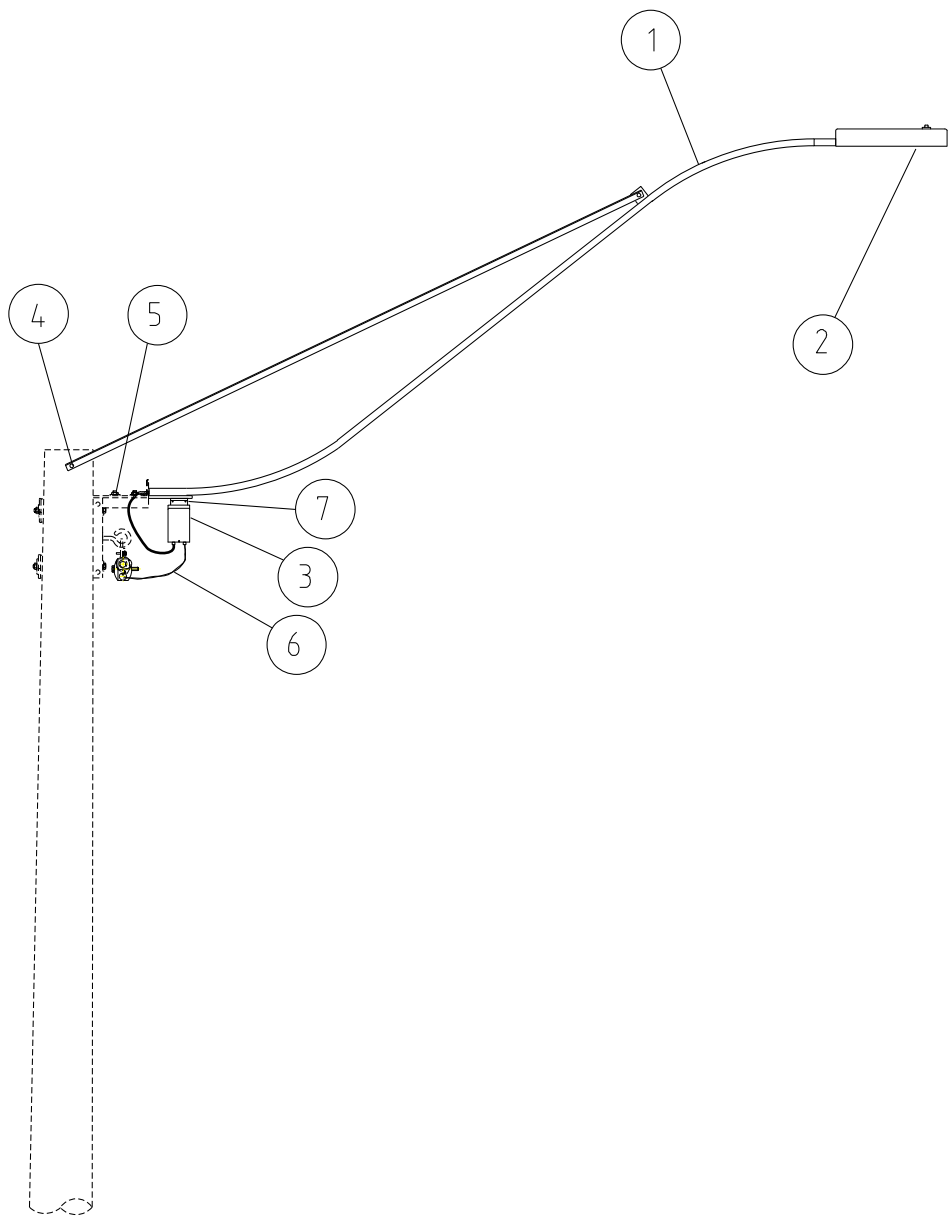

- NOTES:
- 1. IF MINOR ROAD LIGHTING IS TO BE FITTED TO ARTERIAL ROAD LAYOUT REFER TO SL18 FOR BRACKETS.
 - 2. REMOVE ARTERIAL ROAD LUMINAIRE AND REPLACE WITH MINOR ROAD LUMINAIRE REQUIREMENT

									COMPATIBLE UNIT			DISTRIBUTION DESIGN CATALOGUE									
									TITLE			DRAWN: JRR		DATE: 17-04-2014		DRG. No.					
H 13.09.22			ITEM 7 ADDED			DB NMc GS			ARTERIAL ROAD FOR ABC			ORIGINATED:		SCALE: NTS		SL06					
G 17.08.18			LED LUMINAIRE ADDED			REE JC FK															
F 24.08.16			ITEM No. 5 ADDED			CO REE GS															
E 01.12.09			ORIGINAL ISSUE																		
REV		DATE		DESCRIPTION			ORG.			CHKD.			APRD.			APPROVED: GRANT STACY		REV. H		SHT.	

CU	CU Description
----	----------------

Colour Temperature 4000K

SL6_4L Arterial road LVABC_68W LED (equiv 150W HPS & MH)					
ITEM NUMBER	STOCK CODE	DESCRIPTION	QTY REQD	UNIT OF MEASURE	REMARKS
1	CB0430	bracket with nuts and bolts	1		
2	HL6609	LED Luminaire with 15m cable	1		
2	HL5557	NEMA base PE Cell	1		
3	GF1804	Fuse holder with no fuse	1		
3	GF0925	10amp fuse	1		
4	AB6736	Pole bolt M12x400	1		Cut to length
5	AB2956	Set screw M12x25mm	2		
6	EE1120	6mm copper xlpe	1	metres	
7	AB2860	Set screw M8x25mm	2		
7	AW2416	Washer, spring 8mm	2		
7	AW3521	Washer, flat 8mm	2		
7	AN1491	Nut, hex M8	2		

SL6_4L_MP Arterial road LVABC_68W LED menu price (equiv 150W HPS & MH)					
ITEM NUMBER	STOCK CODE	DESCRIPTION	QTY REQD	UNIT OF MEASURE	REMARKS
1	CB0430	bracket with nuts and bolts	1		
2	HL6609	LED Luminaire with 15m cable	1		
2	HL5557	NEMA base PE Cell	1		
3	GF1804	Fuse holder with no fuse	1		
3	GF0925	10amp fuse	1		
4	AB6736	Pole bolt M12x400	1		Cut to length
5	AB2956	Set screw M12x25mm	2		
6	EE1120	6mm copper xlpe	1	metres	
7	AB2860	Set screw M8x25mm	2		
7	AW2416	Washer, spring 8mm	2		
7	AW3521	Washer, flat 8mm	2		
7	AN1491	Nut, hex M8	2		

CU	CU Description
----	----------------

SL6_5L Arterial road LVABC_135W LED (equiv 250W MH)					
ITEM NUMBER	STOCK CODE	DESCRIPTION	QTY REQD	UNIT OF MEASURE	REMARKS
1	CB0430	bracket with nuts and bolts	1		
2	HL6612	LED Luminaire with 15m cable	1		
2	HL5557	NEMA base PE Cell	1		
3	GF1804	Fuse holder with no fuse	1		
3	GF0925	10amp fuse	1		
4	AB6736	Pole bolt M12x400	1		Cut to length
5	AB2956	Set screw M12x25mm	2		
6	EE1120	6mm copper xlp	1	metres	
7	AB2860	Set screw M8x25mm	2		
7	AW2416	Washer, spring 8mm	2		
7	AW3521	Washer, flat 8mm	2		
7	AN1491	Nut, hex M8	2		

SL6_5L_MP Arterial road LVABC_135W LED menu price (equiv 250W MH)					
ITEM NUMBER	STOCK CODE	DESCRIPTION	QTY REQD	UNIT OF MEASURE	REMARKS
1	CB0430	bracket with nuts and bolts	1		
2	HL6612	LED Luminaire with 15m cable	1		
2	HL5557	NEMA base PE Cell	1		
3	GF1804	Fuse holder with no fuse	1		
3	GF0925	10amp fuse	1		
4	AB6736	Pole bolt M12x400	1		Cut to length
5	AB2956	Set screw M12x25mm	2		
6	EE1120	6mm copper xlp	1	metres	
7	AB2860	Set screw M8x25mm	2		
7	AW2416	Washer, spring 8mm	2		
7	AW3521	Washer, flat 8mm	2		
7	AN1491	Nut, hex M8	2		

CU	CU Description
-----------	-----------------------

SL6_6L Arterial road LVABC_170W LED (equiv 250W HPS)					
ITEM NUMBER	STOCK CODE	DESCRIPTION	QTY REQD	UNIT OF MEASURE	REMARKS
1	CB0430	bracket with nuts and bolts	1		
2	HL6315	LED Luminaire with 15m cable	1		
2	HL5557	NEMA base PE Cell	1		
3	GF1804	Fuse holder with no fuse	1		
3	GF0925	10amp fuse	1		
4	AB6736	Pole bolt M12x400	1		Cut to length
5	AB2956	Set screw M12x25mm	2		
6	EE1120	6mm copper xlpe	1	metres	
7	AB2860	Set screw M8x25mm	2		
7	AW2416	Washer, spring 8mm	2		
7	AW3521	Washer, flat 8mm	2		
7	AN1491	Nut, hex M8	2		

SL6_6L_MP Arterial road LVABC_170W LED menu price (equiv 250W HPS)					
ITEM NUMBER	STOCK CODE	DESCRIPTION	QTY REQD	UNIT OF MEASURE	REMARKS
1	CB0430	bracket with nuts and bolts	1		
2	HL6315	LED Luminaire with 15m cable	1		
2	HL5557	NEMA base PE Cell	1		
3	GF1804	Fuse holder with no fuse	1		
3	GF0925	10amp fuse	1		
4	AB6736	Pole bolt M12x400	1		Cut to length
5	AB2956	Set screw M12x25mm	2		
6	EE1120	6mm copper xlpe	1	metres	
7	AB2860	Set screw M8x25mm	2		
7	AW2416	Washer, spring 8mm	2		
7	AW3521	Washer, flat 8mm	2		
7	AN1491	Nut, hex M8	2		

CU	CU Description
----	----------------

Colour Temperature 3000K

SL6_4E Arterial road LVABC_70W LED (equiv 150W HPS & MH)					
ITEM NUMBER	STOCK CODE	DESCRIPTION	QTY REQD	UNIT OF MEASURE	REMARKS
1	CB0430	bracket with nuts and bolts	1		
2	HL6610	LED Luminaire with 15m cable	1		
2	HL5557	NEMA base PE Cell	1		
3	GF1804	Fuse holder with no fuse	1		
3	GF0925	10amp fuse	1		
4	AB6736	Pole bolt M12x400	1		Cut to length
5	AB2956	Set screw M12x25mm	2		
6	EE1120	6mm copper xlp	1	metres	
7	AB2860	Set screw M8x25mm	2		
7	AW2416	Washer, spring 8mm	2		
7	AW3521	Washer, flat 8mm	2		
7	AN1491	Nut, hex M8	2		

SL6_4E_MP Arterial road LVABC_70W LED menu price (equiv 150W HPS & MH)					
ITEM NUMBER	STOCK CODE	DESCRIPTION	QTY REQD	UNIT OF MEASURE	REMARKS
1	CB0430	bracket with nuts and bolts	1		
2	HL6610	LED Luminaire with 15m cable	1		
2	HL5557	NEMA base PE Cell	1		
3	GF1804	Fuse holder with no fuse	1		
3	GF0925	10amp fuse	1		
4	AB6736	Pole bolt M12x400	1		Cut to length
5	AB2956	Set screw M12x25mm	2		
6	EE1120	6mm copper xlp	1	metres	
7	AB2860	Set screw M8x25mm	2		
7	AW2416	Washer, spring 8mm	2		
7	AW3521	Washer, flat 8mm	2		
7	AN1491	Nut, hex M8	2		

CU	CU Description
----	----------------


SL6_5E Arterial road LVABC_140W LED (equiv 250W MH)					
ITEM NUMBER	STOCK CODE	DESCRIPTION	QTY REQD	UNIT OF MEASURE	REMARKS
1	CB0430	bracket with nuts and bolts	1		
2	HL6613	LED Luminaire with 15m cable	1		
2	HL5557	NEMA base PE Cell	1		
3	GF1804	Fuse holder with no fuse	1		
3	GF0925	10amp fuse	1		
4	AB6736	Pole bolt M12x400	1		Cut to length
5	AB2956	Set screw M12x25mm	2		
6	EE1120	6mm copper xlpe	1	metres	
7	AB2860	Set screw M8x25mm	2		
7	AW2416	Washer, spring 8mm	2		
7	AW3521	Washer, flat 8mm	2		
7	AN1491	Nut, hex M8	2		

SL6_5E_MP Arterial road LVABC_140W LED menu price (equiv 250W MH)					
ITEM NUMBER	STOCK CODE	DESCRIPTION	QTY REQD	UNIT OF MEASURE	REMARKS
1	CB0430	bracket with nuts and bolts	1		
2	HL6613	LED Luminaire with 15m cable	1		
2	HL5557	NEMA base PE Cell	1		
3	GF1804	Fuse holder with no fuse	1		
3	GF0925	10amp fuse	1		
4	AB6736	Pole bolt M12x400	1		Cut to length
5	AB2956	Set screw M12x25mm	2		
6	EE1120	6mm copper xlpe	1	metres	
7	AB2860	Set screw M8x25mm	2		
7	AW2416	Washer, spring 8mm	2		
7	AW3521	Washer, flat 8mm	2		
7	AN1491	Nut, hex M8	2		

CU	CU Description
-----------	-----------------------

SL6_6E Arterial road LVABC_165W LED (equiv 250W HPS)					
ITEM NUMBER	STOCK CODE	DESCRIPTION	QTY REQD	UNIT OF MEASURE	REMARKS
1	CB0430	bracket with nuts and bolts	1		
2	HL6616	LED Luminaire with 15m cable	1		
2	HL5557	NEMA base PE Cell	1		
3	GF1804	Fuse holder with no fuse	1		
3	GF0925	10amp fuse	1		
4	AB6736	Pole bolt M12x400	1		Cut to length
5	AB2956	Set screw M12x25mm	2		
6	EE1120	6mm copper xlpe	1	metres	
7	AB2860	Set screw M8x25mm	2		
7	AW2416	Washer, spring 8mm	2		
7	AW3521	Washer, flat 8mm	2		
7	AN1491	Nut, hex M8	2		

SL6_6E_MP Arterial road LVABC_165W LED menu price (equiv 250W HPS)					
ITEM NUMBER	STOCK CODE	DESCRIPTION	QTY REQD	UNIT OF MEASURE	REMARKS
1	CB0430	bracket with nuts and bolts	1		
2	HL6616	LED Luminaire with 15m cable	1		
2	HL5557	NEMA base PE Cell	1		
3	GF1804	Fuse holder with no fuse	1		
3	GF0925	10amp fuse	1		
4	AB6736	Pole bolt M12x400	1		Cut to length
5	AB2956	Set screw M12x25mm	2		
6	EE1120	6mm copper xlpe	1	metres	
7	AB2860	Set screw M8x25mm	2		
7	AW2416	Washer, spring 8mm	2		
7	AW3521	Washer, flat 8mm	2		
7	AN1491	Nut, hex M8	2		

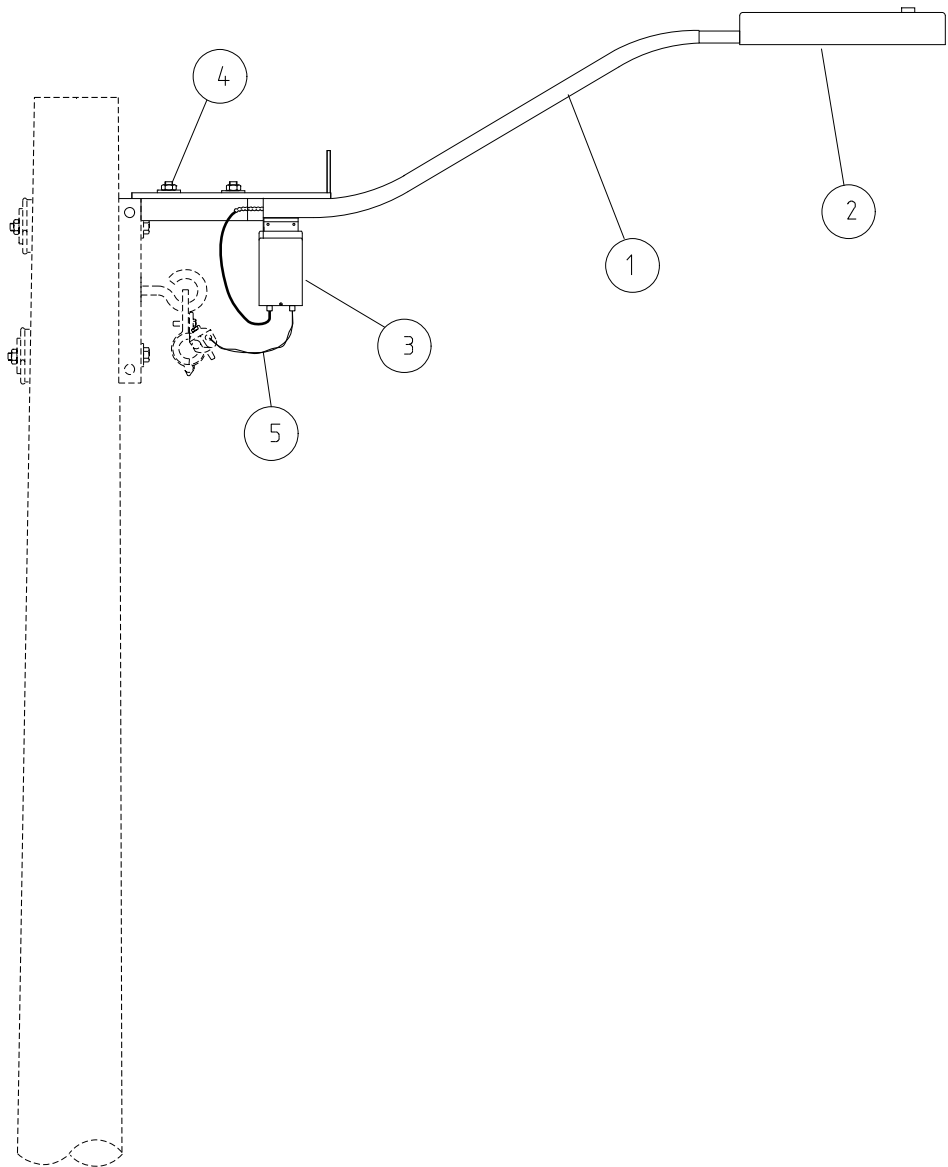

- NOTES:-
- 1. IF ARTERIAL LIGHTING IS TO BE FITTED TO MINOR ROAD LAYOUT REFER TO SL18 FOR BRACKETS.
 - 2. REMOVE MINOR ROAD LUMINAIRE AND REPLACE WITH ARTERIAL ROAD LUMINAIRE REQUIREMENT.

				COMPATIBLE UNIT				DISTRIBUTION DESIGN CATALOGUE			
				TITLE				DRAWN: JRR		DATE: 17-04-2014	
G 21.07.21 LED LUMINAIRE SHAPE CHANGED				REE		CO GS		ORIGINATED:		SCALE: NTS	
F 17.08.18 LED LUMINAIRE ADDED				REE		JC GS		CHECKED: REE		SL07	
E 03.10.14 FORMAT CHANGED				JC		REE GS		APPROVED:			
D 04.04.12 ORIGINAL ISSUE								GRANT STACY		REV. G	
REV		DATE		DESCRIPTION		ORDG.		CHKD.		APRD	

CU	CU Description
----	----------------

Colour Temperature 4000K

SL7_1L Minor Road LVABC_16W LED (equiv 42W CFL)					
ITEM NUMBER	STOCK CODE	DESCRIPTION	QTY REQD	UNIT OF MEASURE	REMARKS
1	CB0424	bracket	1		
2	HL6600	LED Luminaire with 8m cable	1		
2	HL5557	NEMA base PE Cell	1		
3	GF1804	Fuse holder with no fuse	1		
3	GF0925	10amp fuse	1		
4	AB2956	Set screw M12*25mm	2		
5	EE1120	6mm copper xlpe	2	metres	

SL7_1L_MP Minor Road LVABC_16W LED menu price (equiv 42W CFL)					
ITEM NUMBER	STOCK CODE	DESCRIPTION	QTY REQD	UNIT OF MEASURE	REMARKS
1	CB0424	bracket	1		
2	HL6600	LED Luminaire with 8m cable	1		
2	HL5557	NEMA base PE Cell	1		
3	GF1804	Fuse holder with no fuse	1		
3	GF0925	10amp fuse	1		
4	AB2956	Set screw M12*25mm	2		
5	EE1120	6mm copper xlpe	2	metres	

SL7_2L Minor Road LVABC_42W LED (equiv 125W MV)					
ITEM NUMBER	STOCK CODE	DESCRIPTION	QTY REQD	UNIT OF MEASURE	REMARKS
1	CB0424	bracket	1		
2	HL6603	LED Luminaire with 8m cable	1		
2	HL5557	NEMA base PE Cell	1		
3	GF1804	Fuse holder with no fuse	1		
3	GF0925	10amp fuse	1		
4	AB2956	Set screw M12*25mm	2		
5	EE1120	6mm copper xlpe	2	metres	

SL7_2L_MP Minor Road LVABC_42W LED menu price (equiv 125W MV)					
ITEM NUMBER	STOCK CODE	DESCRIPTION	QTY REQD	UNIT OF MEASURE	REMARKS
1	CB0424	bracket	1		
2	HL6603	LED Luminaire with 8m cable	1		
2	HL5557	NEMA base PE Cell	1		
3	GF1804	Fuse holder with no fuse	1		
3	GF0925	10amp fuse	1		
4	AB2956	Set screw M12*25mm	2		
5	EE1120	6mm copper xlpe	2	metres	

CU	CU Description
----	----------------

SL7_3L Minor Road LVABC_36W LED (equiv 70W MH & HPS)					
ITEM NUMBER	STOCK CODE	DESCRIPTION	QTY REQD	UNIT OF MEASURE	REMARKS
1	CB0424	bracket	1		
2	HL6306	LED Luminaire with 8m cable	1		RoadGrace model
2	HL5557	NEMA base PE Cell	1		
3	GF1804	Fuse holder with no fuse	1		
3	GF0925	10amp fuse	1		
4	AB2956	Set screw M12*25mm	2		
5	EE1120	6mm copper xlpe	2	metres	

SL7_3L_MP Minor Road LVABC_36W LED menu price (equiv 70W MH & HPS)					
ITEM NUMBER	STOCK CODE	DESCRIPTION	QTY REQD	UNIT OF MEASURE	REMARKS
1	CB0424	bracket	1		
2	HL6306	LED Luminaire with 8m cable	1		RoadGrace model
2	HL5557	NEMA base PE Cell	1		
3	GF1804	Fuse holder with no fuse	1		
3	GF0925	10amp fuse	1		
4	AB2956	Set screw M12*25mm	2		
5	EE1120	6mm copper xlpe	2	metres	

Colour Temperature 3000K

SL7_1E Minor Road LVABC_16W LED (equiv 42W CFL)					
ITEM NUMBER	STOCK CODE	DESCRIPTION	QTY REQD	UNIT OF MEASURE	REMARKS
1	CB0424	bracket	1		
2	HL6601	LED Luminaire with 8m cable	1		
2	HL5557	NEMA base PE Cell	1		
3	GF1804	Fuse holder with no fuse	1		
3	GF0925	10amp fuse	1		
4	AB2956	Set screw M12*25mm	2		
5	EE1120	6mm copper xlpe	2	metres	

SL7_1E_MP Minor Road LVABC_16W LED menu price (equiv 42W CFL)					
ITEM NUMBER	STOCK CODE	DESCRIPTION	QTY REQD	UNIT OF MEASURE	REMARKS
1	CB0424	bracket	1		
2	HL6601	LED Luminaire with 8m cable	1		
2	HL5557	NEMA base PE Cell	1		
3	GF1804	Fuse holder with no fuse	1		
3	GF0925	10amp fuse	1		
4	AB2956	Set screw M12*25mm	2		
5	EE1120	6mm copper xlpe	2	metres	


CU	CU Description
----	----------------

SL7_2E Minor Road LVABC_43W LED (equiv 125W MV)					
ITEM NUMBER	STOCK CODE	DESCRIPTION	QTY REQD	UNIT OF MEASURE	REMARKS
1	CB0424	bracket	1		
2	HL6604	LED Luminaire with 8m cable	1		
2	HL5557	NEMA base PE Cell	1		
3	GF1804	Fuse holder with no fuse	1		
3	GF0925	10amp fuse	1		
4	AB2956	Set screw M12*25mm	2		
5	EE1120	6mm copper xlpe	2	metres	

SL7_2E_MP Minor Road LVABC_43W LED menu price (equiv 125W MV)					
ITEM NUMBER	STOCK CODE	DESCRIPTION	QTY REQD	UNIT OF MEASURE	REMARKS
1	CB0424	bracket	1		
2	HL6604	LED Luminaire with 8m cable	1		
2	HL5557	NEMA base PE Cell	1		
3	GF1804	Fuse holder with no fuse	1		
3	GF0925	10amp fuse	1		
4	AB2956	Set screw M12*25mm	2		
5	EE1120	6mm copper xlpe	2	metres	

SL7_3E Minor Road LVABC_28W LED (equiv 70W MH & HPS)					
ITEM NUMBER	STOCK CODE	DESCRIPTION	QTY REQD	UNIT OF MEASURE	REMARKS
1	CB0424	bracket	1		
2	HL6607	LED Luminaire with 8m cable	1		
2	HL5557	NEMA base PE Cell	1		
3	GF1804	Fuse holder with no fuse	1		
3	GF0925	10amp fuse	1		
4	AB2956	Set screw M12*25mm	2		
5	EE1120	6mm copper xlpe	2	metres	

SL7_3E_MP Minor Road LVABC_28W LED menu price (equiv 70W MH & HPS)					
ITEM NUMBER	STOCK CODE	DESCRIPTION	QTY REQD	UNIT OF MEASURE	REMARKS
1	CB0424	bracket	1		
2	HL6607	LED Luminaire with 8m cable	1		
2	HL5557	NEMA base PE Cell	1		
3	GF1804	Fuse holder with no fuse	1		
3	GF0925	10amp fuse	1		
4	AB2956	Set screw M12*25mm	2		
5	EE1120	6mm copper xlpe	2	metres	

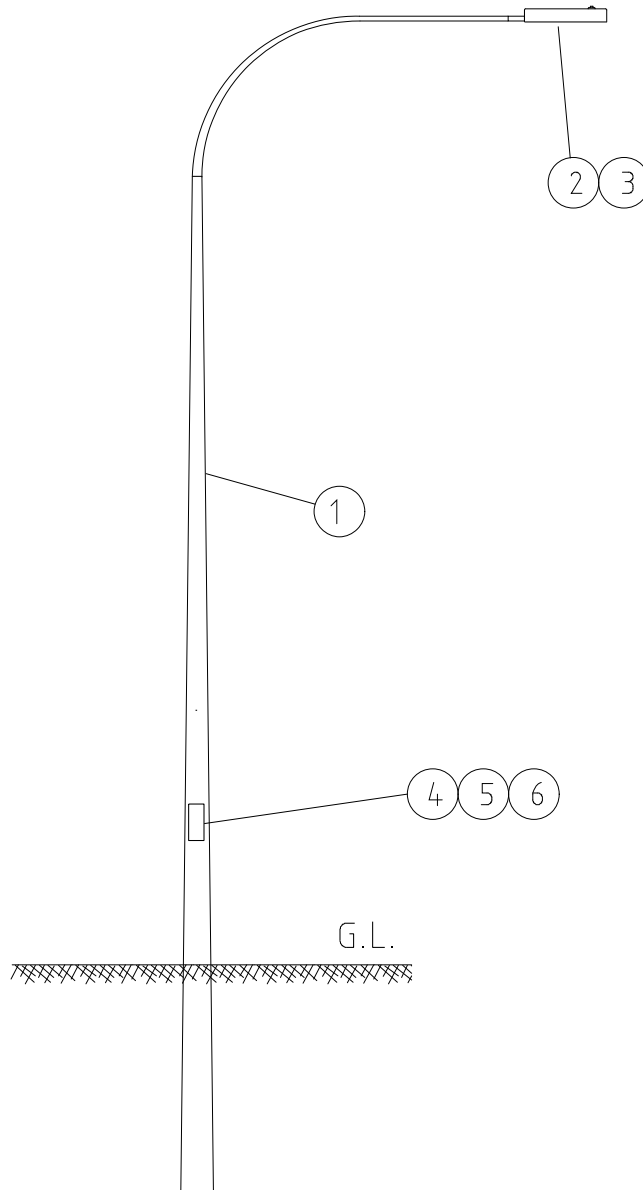

NOTE:-

1. REFER TO R26 AND R27 FOR STREET LIGHT WIRING / SYSTEM DESIGN.

										COMPATIBLE UNIT				DISTRIBUTION DESIGN CATALOGUE					
										TITLE				DRAWN: JRR		DATE: 17-04-2014		ORG. No.	
										SINGLE OUTREACH STEEL STANDARD - 6.5M				ORIGINATED:		SCALE: NTS		SL08	
														CHECKED: REE		APPROVED:			
														GRANT STACY		REV. F			

CU	CU Description
----	----------------

Colour Temperature 4000K

SL8_1L Single outreach steel standard 6.5m_16W LED (equiv 42W CFL)					
ITEM NUMBER	STOCK CODE	DESCRIPTION	QTY REQD	UNIT OF MEASURE	REMARKS
1	CW0255	6.5m SL steel pole, metal galvanised	1		
2	HL6600	LED Luminaire with 8m cable	1		
3	HL5557	NEMA base PE Cell	1		
4	HZ0131	SL fuse cut-out	1		
5	GF1300	fuse cartridge 10 amp	1		
6	HZ0135	Cut-out mounting bracket	1		

SL8_2L Single outreach steel standard 6.5m_42W LED (equiv 125W MV)					
ITEM NUMBER	STOCK CODE	DESCRIPTION	QTY REQD	UNIT OF MEASURE	REMARKS
1	CW0255	6.5m SL steel pole, metal galvanised	1		
2	HL6603	LED Luminaire with 8m cable	1		
3	HL5557	NEMA base PE Cell	1		
4	HZ0131	SL fuse cut-out	1		
5	GF1300	fuse cartridge 10 amp	1		
6	HZ0135	Cut-out mounting bracket	1		

SL8_3L Single outreach steel standard 6.5m_36W LED (equiv 70W MH & HPS)					
ITEM NUMBER	STOCK CODE	DESCRIPTION	QTY REQD	UNIT OF MEASURE	REMARKS
1	CW0255	6.5m SL steel pole, metal galvanised	1		
2	HL6306	LED Luminaire with 8m cable	1		RoadGrace model
3	HL5557	NEMA base PE Cell	1		
4	HZ0131	SL fuse cut-out	1		
5	GF1300	fuse cartridge 10 amp	1		
6	HZ0135	Cut-out mounting bracket	1		


Colour Temperature 3000K

SL8_1E Single outreach steel standard 6.5m_16W LED (equiv 42W CFL)					
ITEM NUMBER	STOCK CODE	DESCRIPTION	QTY REQD	UNIT OF MEASURE	REMARKS
1	CW0255	6.5m SL steel pole, metal galvanised	1		
2	HL6601	LED Luminaire with 8m cable	1		
3	HL5557	NEMA base PE Cell	1		
4	HZ0131	SL fuse cut-out	1		
5	GF1300	fuse cartridge 10 amp	1		
6	HZ0135	Cut-out mounting bracket	1		

CU	CU Description
----	----------------

SL8_2E Single outreach steel standard 6.5m_43W LED (equiv 125W MV)					
ITEM NUMBER	STOCK CODE	DESCRIPTION	QTY REQD	UNIT OF MEASURE	REMARKS
1	CW0255	6.5m SL steel pole, metal galvanised	1		
2	HL6604	LED Luminaire with 8m cable	1		
3	HL5557	NEMA base PE Cell	1		
4	HZ0131	SL fuse cut-out	1		
5	GF1300	fuse cartridge 10 amp	1		
6	HZ0135	Cut-out mounting bracket	1		

SL8_3E Single outreach steel standard 6.5m_28W LED (equiv 70W MH & HPS)					
ITEM NUMBER	STOCK CODE	DESCRIPTION	QTY REQD	UNIT OF MEASURE	REMARKS
1	CW0255	6.5m SL steel pole, metal galvanised	1		
2	HL6607	LED Luminaire with 8m cable	1		
3	HL5557	NEMA base PE Cell	1		
4	HZ0131	SL fuse cut-out	1		
5	GF1300	fuse cartridge 10 amp	1		
6	HZ0135	Cut-out mounting bracket	1		

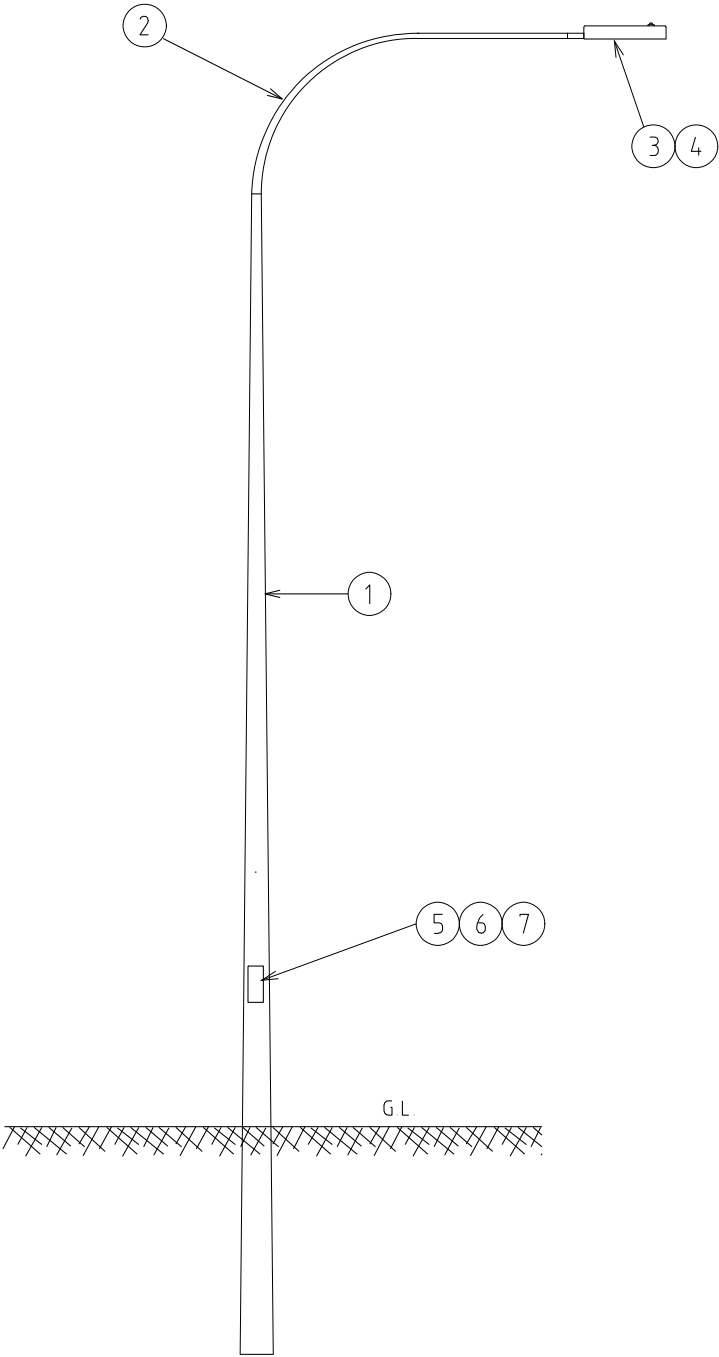

NOTE:-
1. REFER TO R26 AND R27 FOR STREET LIGHT WIRING / SYSTEM DESIGN.

									COMPATIBLE UNIT			DISTRIBUTION DESIGN CATALOGUE								
									TITLE			DRAWN: JRR			DATE: 17-04-2014			DRG. No.		
									SINGLE OUTREACH			ORIGINATED:			SCALE: NTS			SL09		
									STEEL STANDARD - 10.5M			CHECKED: REE			APPROVED:					
															GRANT STACY			REV. SHY.		

CO	REE	GS			
REE	JC	FK			
REV	DATE	DESCRIPTION	ORGO	CHKD	APRD
I	24.06.20	ITEM 7 (HZ0195) ADDED			
H	17.08.18	NOTE REVISED AND LED LUMINAIRE ADDED			
G	01.12.09	ORIGINAL ISSUE			



CU	CU Description
----	----------------

Colour Temperature 4000K

SL9_4L Single outreach steel standard 10.5m_68W LED (equiv 150W HPS & MH)					
ITEM NUMBER	STOCK CODE	DESCRIPTION	QTY REQD	UNIT OF MEASURE	REMARKS
1	CW0275	10.5m SL steel pole, metal galvanised	1		
2	CW0278	single outreach arm	1		
3	HL6609	LED Luminaire with 15m cable	1		
4	HL5557	NEMA base PE Cell	1		
5	GF1300	fuse cartridge 10 amp	1		
6	HZ0131	SL fuse cut-out	1		
7	HZ0135	Cut-out mounting bracket	1		

SL9_5L Single outreach steel standard 10.5m_135W LED (equiv 250W MH)					
ITEM NUMBER	STOCK CODE	DESCRIPTION	QTY REQD	UNIT OF MEASURE	REMARKS
1	CW0275	10.5m SL steel pole, metal galvanised	1		
2	CW0278	single outreach arm	1		
3	HL6612	LED Luminaire with 15m cable	1		
4	HL5557	NEMA base PE Cell	1		
5	GF1300	fuse cartridge 10 amp	1		
6	HZ0131	SL fuse cut-out	1		
7	HZ0135	Cut-out mounting bracket	1		

SL9_6L Single outreach steel standard 10.5m_170W LED (equiv 250W HPS)					
ITEM NUMBER	STOCK CODE	DESCRIPTION	QTY REQD	UNIT OF MEASURE	REMARKS
1	CW0275	10.5m SL steel pole, metal galvanised	1		
2	CW0278	single outreach arm	1		
3	HL6315	LED Luminaire with 15m cable	1		
4	HL5557	NEMA base PE Cell	1		
5	GF1300	fuse cartridge 10 amp	1		
6	HZ0131	SL fuse cut-out	1		
7	HZ0135	Cut-out mounting bracket	1		

CU	CU Description
----	----------------


Colour Temperature 3000K

SL9_2E Single outreach steel standard 10.5m_43W LED (equiv 125W MV)					
ITEM NUMBER	STOCK CODE	DESCRIPTION	QTY REQD	UNIT OF MEASURE	REMARKS
1	CW0275	10.5m SL steel pole, metal galvanised	1		
2	CW0278	single outreach arm	1		
3	HL6605	LED Luminaire with 15m cable	1		
4	HL5557	NEMA base PE Cell	1		
5	GF1300	fuse cartridge 10 amp	1		
6	HZ0131	SL fuse cut-out	1		
7	HZ0135	Cut-out mounting bracket	1		

SL9_4E Single outreach steel standard 10.5m_70W LED (equiv 150W HPS & MH)					
ITEM NUMBER	STOCK CODE	DESCRIPTION	QTY REQD	UNIT OF MEASURE	REMARKS
1	CW0275	10.5m SL steel pole, metal galvanised	1		
2	CW0278	single outreach arm	1		
3	HL6610	LED Luminaire with 15m cable	1		
4	HL5557	NEMA base PE Cell	1		
5	GF1300	fuse cartridge 10 amp	1		
6	HZ0131	SL fuse cut-out	1		
7	HZ0135	Cut-out mounting bracket	1		

SL9_5E Single outreach steel standard 10.5m_140W LED (equiv 250W MH)					
ITEM NUMBER	STOCK CODE	DESCRIPTION	QTY REQD	UNIT OF MEASURE	REMARKS
1	CW0275	10.5m SL steel pole, metal galvanised	1		
2	CW0278	single outreach arm	1		
3	HL6613	LED Luminaire with 15m cable	1		
4	HL5557	NEMA base PE Cell	1		
5	GF1300	fuse cartridge 10 amp	1		
6	HZ0131	SL fuse cut-out	1		
7	HZ0135	Cut-out mounting bracket	1		

SL9_6E Single outreach steel standard 10.5m_165W LED (equiv 250W HPS)					
ITEM NUMBER	STOCK CODE	DESCRIPTION	QTY REQD	UNIT OF MEASURE	REMARKS
1	CW0275	10.5m SL steel pole, metal galvanised	1		
2	CW0278	single outreach arm	1		
3	HL6616	LED Luminaire with 15m cable	1		
4	HL5557	NEMA base PE Cell	1		
5	GF1300	fuse cartridge 10 amp	1		
6	HZ0131	SL fuse cut-out	1		
7	HZ0135	Cut-out mounting bracket	1		

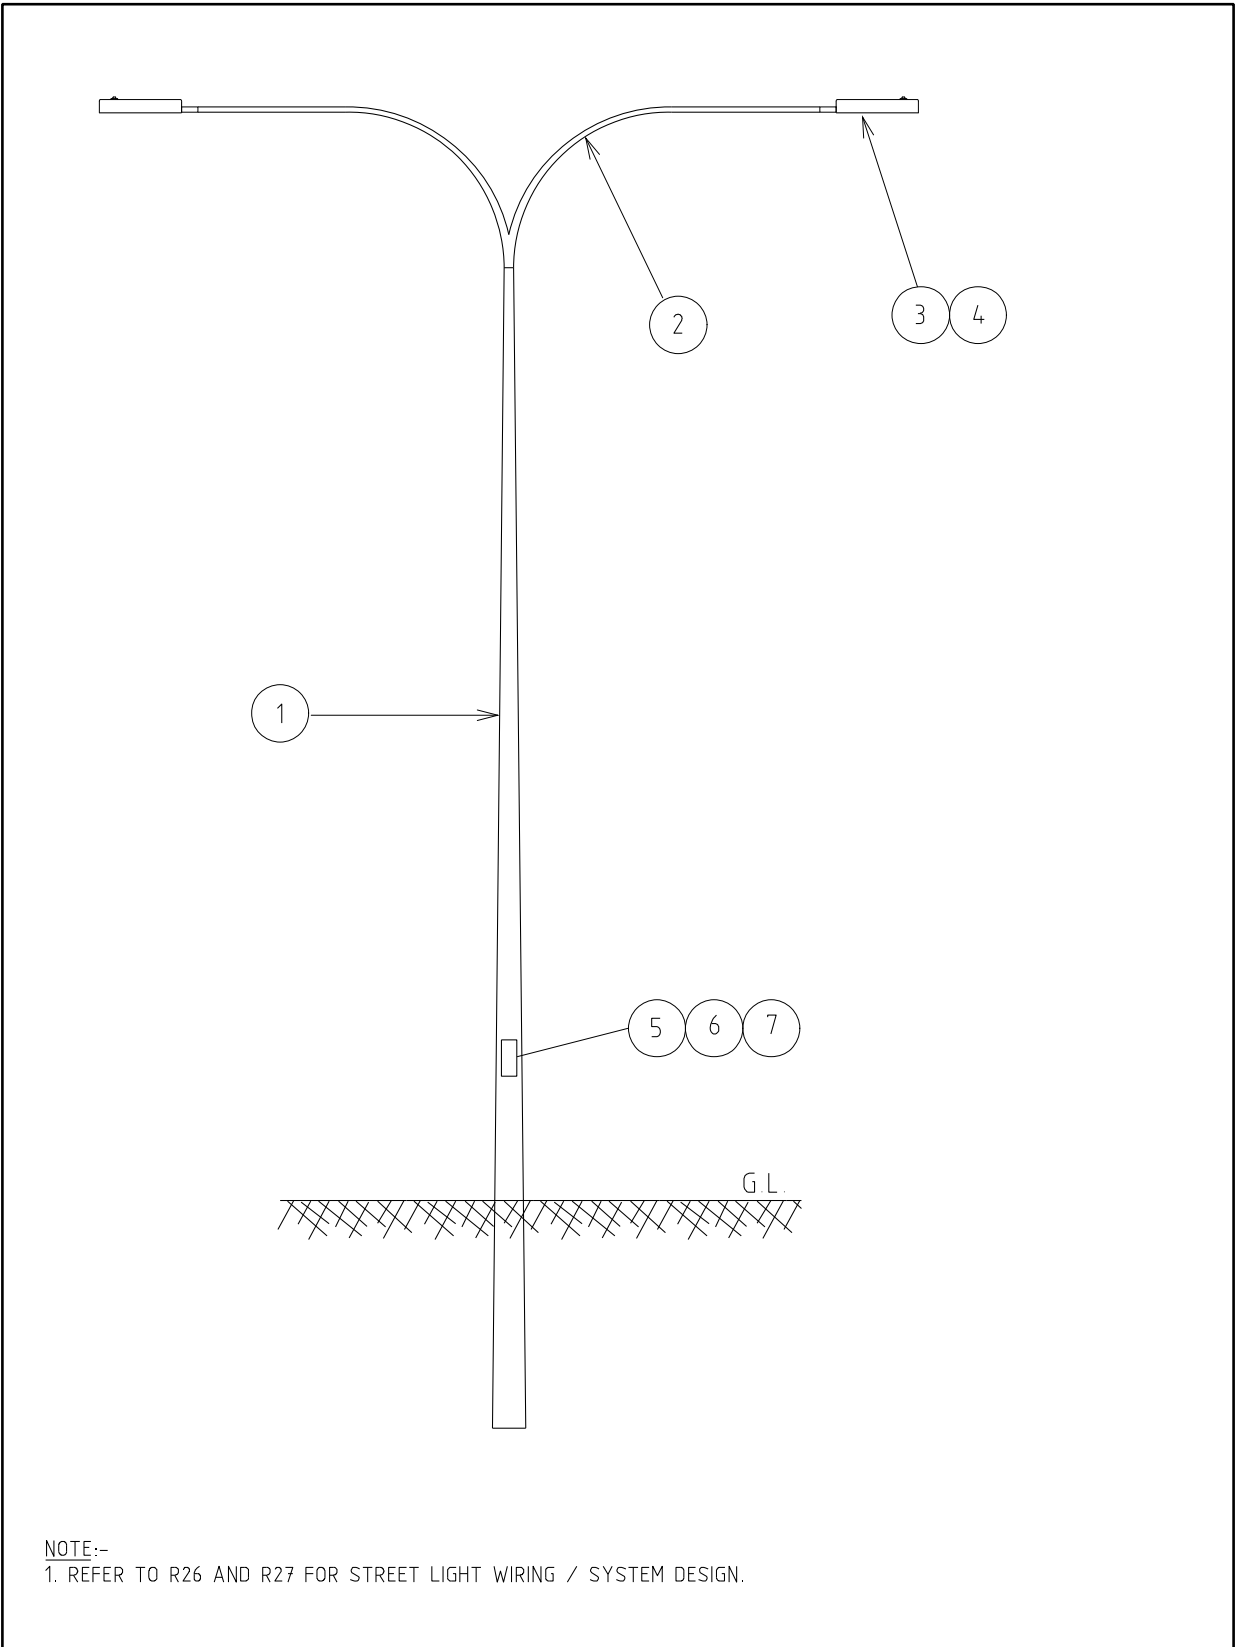

				COMPATIBLE UNIT				DISTRIBUTION DESIGN CATALOGUE			
				TITLE				DRAWN: JRR		DATE: 17-04-2014	
				DOUBLE OUTREACH				ORIGINATED:		SCALE: NTS	
				STEEL STANDARD - 10.5M				CHECKED: REE		SL10	
								APPROVED:		REV. SHY.	
								GRANT STACY			

CU	CU Description
----	----------------

Colour Temperature 4000K

SL10_4L Double outreach steel standard 10.5m 68W LED (equiv 150W HPS & MH)					
ITEM NUMBER	STOCK CODE	DESCRIPTION	QTY REQD	UNIT OF MEASURE	REMARKS
1	CW0275	Pole 10.5m	1		
2	CW0279	double outreach arm	1		
3	HL6609	LED Luminaire with 15m cable	2		
4	HL5557	NEMA base PE Cell	2		
5	GF1300	fuse cartridge 10 amp	2		
6	HZ0131	SL fuse cut-out	1		
7	HZ0135	Cut-out mounting bracket	1		

SL10_5L Double outreach steel standard 10.5m 135W LED (equiv 250W MH)					
ITEM NUMBER	STOCK CODE	DESCRIPTION	QTY REQD	UNIT OF MEASURE	REMARKS
1	CW0275	Pole 10.5m	1		
2	CW0279	double outreach arm	1		
3	HL6612	LED Luminaire with 15m cable	2		
4	HL5557	NEMA base PE Cell	2		
5	GF1300	fuse cartridge 10 amp	2		
6	HZ0131	SL fuse cut-out	1		
7	HZ0135	Cut-out mounting bracket	1		

SL10_6L Double outreach steel standard 10.5m 170W LED (equiv 250W HPS)					
ITEM NUMBER	STOCK CODE	DESCRIPTION	QTY REQD	UNIT OF MEASURE	REMARKS
1	CW0275	Pole 10.5m	1		
2	CW0279	double outreach arm	1		
3	HL6315	LED Luminaire with 15m cable	2		
4	HL5557	NEMA base PE Cell	2		
5	GF1300	fuse cartridge 10 amp	2		
6	HZ0131	SL fuse cut-out	1		
7	HZ0135	Cut-out mounting bracket	1		

CU	CU Description
----	----------------


Colour Temperature 3000K

SL10_2E Double outreach steel standard 10.5m 43W LED (equiv 125W MV)					
ITEM NUMBER	STOCK CODE	DESCRIPTION	QTY REQD	UNIT OF MEASURE	REMARKS
1	CW0275	Pole 10.5m	1		
2	CW0279	double outreach arm	1		
3	HL6605	LED Luminaire with 15m cable	2		
4	HL5557	NEMA base PE Cell	2		
5	GF1300	fuse cartridge 10 amp	2		
6	HZ0131	SL fuse cut-out	1		
7	HZ0135	Cut-out mounting bracket	1		

SL10_4E Double outreach steel standard 10.5m 70W LED (equiv 150W HPS & MH)					
ITEM NUMBER	STOCK CODE	DESCRIPTION	QTY REQD	UNIT OF MEASURE	REMARKS
1	CW0275	Pole 10.5m	1		
2	CW0279	double outreach arm	1		
3	HL6610	LED Luminaire with 15m cable	2		
4	HL5557	NEMA base PE Cell	2		
5	GF1300	fuse cartridge 10 amp	2		
6	HZ0131	SL fuse cut-out	1		
7	HZ0135	Cut-out mounting bracket	1		

SL10_5E Double outreach steel standard 10.5m 140W LED (equiv 250W MH)					
ITEM NUMBER	STOCK CODE	DESCRIPTION	QTY REQD	UNIT OF MEASURE	REMARKS
1	CW0275	Pole 10.5m	1		
2	CW0279	double outreach arm	1		
3	HL6613	LED Luminaire with 15m cable	2		
4	HL5557	NEMA base PE Cell	2		
5	GF1300	fuse cartridge 10 amp	2		
6	HZ0131	SL fuse cut-out	1		
7	HZ0135	Cut-out mounting bracket	1		

SL10_6E Double outreach steel standard 10.5m 165W LED (equiv 250W HPS)					
ITEM NUMBER	STOCK CODE	DESCRIPTION	QTY REQD	UNIT OF MEASURE	REMARKS
1	CW0275	Pole 10.5m	1		
2	CW0279	double outreach arm	1		
3	HL6616	LED Luminaire with 15m cable	2		
4	HL5557	NEMA base PE Cell	2		
5	GF1300	fuse cartridge 10 amp	2		
6	HZ0131	SL fuse cut-out	1		
7	HZ0135	Cut-out mounting bracket	1		

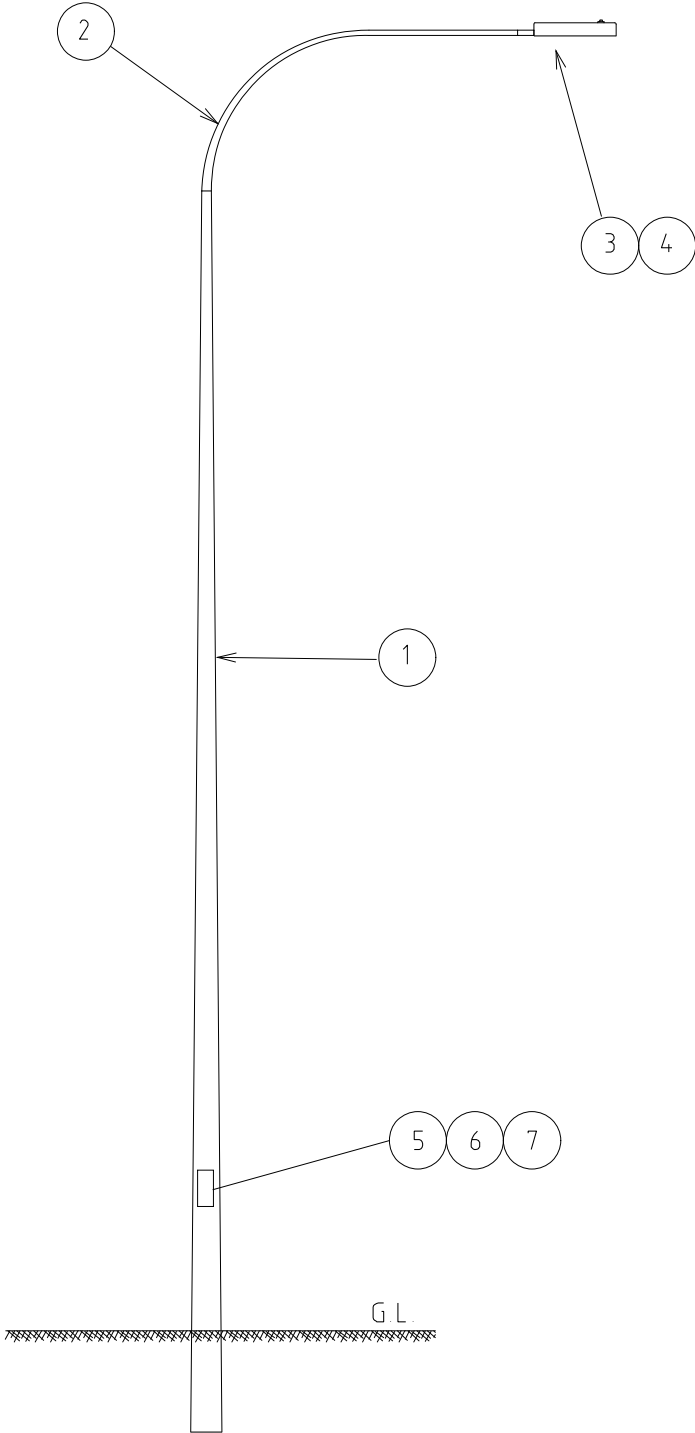

NOTE:-
1. REFER TO R26 AND R27 FOR STREET LIGHT WIRING / SYSTEM DESIGN.

				COMPATIBLE UNIT				DISTRIBUTION DESIGN CATALOGUE			
				TITLE				DRAWN: JRR		DATE: 17-04-2014	
				SINGLE OUTREACH				ORIGINATED:		SCALE: NTS	
				STEEL STANDARD - 12.5M				CHECKED: REE		SL11	
								APPROVED:		GRANT STACY	
								REV.		SHT.	



CU	CU Description
----	----------------

Colour Temperature 4000K

SL11_4L Single Outreach steel standard 12.5m 68W LED (equiv 150W HPS & MH)					
ITEM NUMBER	STOCK CODE	DESCRIPTION	QTY REQD	UNIT OF MEASURE	REMARKS
1	CW0276	POLE 12.5M	1		
2	CW0278	single outreach arm	1		
3	HL6609	LED Luminaire with 15m cable	1		
4	HL5557	NEMA base PE Cell	1		
5	GF1300	fuse cartridge 10 amp	1		
6	HZ0131	SL fuse cut-out	1		
7	HZ0135	Cut-out mounting bracket	1		

SL11_5L Single outreach steel standard 12.5m 135W LED (equiv 250W MH)					
ITEM NUMBER	STOCK CODE	DESCRIPTION	QTY REQD	UNIT OF MEASURE	REMARKS
1	CW0276	POLE 12.5M	1		
2	CW0278	single outreach arm	1		
3	HL6612	LED Luminaire with 15m cable	1		
4	HL5557	NEMA base PE Cell	1		
5	GF1300	fuse cartridge 10 amp	1		
6	HZ0131	SL fuse cut-out	1		
7	HZ0135	Cut-out mounting bracket	1		

SL11_6L Single outreach steel standard 12.5m 170W LED (equiv 250W HPS)					
ITEM NUMBER	STOCK CODE	DESCRIPTION	QTY REQD	UNIT OF MEASURE	REMARKS
1	CW0276	POLE 12.5M	1		
2	CW0278	single outreach arm	1		
3	HL6315	LED Luminaire with 15m cable	1		
4	HL5557	NEMA base PE Cell	1		
5	GF1300	fuse cartridge 10 amp	1		
6	HZ0131	SL fuse cut-out	1		
7	HZ0135	Cut-out mounting bracket	1		

CU	CU Description
----	----------------


Colour Temperature 3000K

SL11_2E Single Outreach steel standard 12.5m 43W LED (equiv 125W MV)					
ITEM NUMBER	STOCK CODE	DESCRIPTION	QTY REQD	UNIT OF MEASURE	REMARKS
1	CW0276	POLE 12.5M	1		
2	CW0278	single outreach arm	1		
3	HL6605	LED Luminaire with 15m cable	1		
4	HL5557	NEMA base PE Cell	1		
5	GF1300	fuse cartridge 10 amp	1		
6	HZ0131	SL fuse cut-out	1		
7	HZ0135	Cut-out mounting bracket	1		

SL11_4E Single Outreach steel standard 12.5m 70W LED (equiv 150W HPS & MH)					
ITEM NUMBER	STOCK CODE	DESCRIPTION	QTY REQD	UNIT OF MEASURE	REMARKS
1	CW0276	POLE 12.5M	1		
2	CW0278	single outreach arm	1		
3	HL6610	LED Luminaire with 15m cable	1		
4	HL5557	NEMA base PE Cell	1		
5	GF1300	fuse cartridge 10 amp	1		
6	HZ0131	SL fuse cut-out	1		
7	HZ0135	Cut-out mounting bracket	1		

SL11_5E Single outreach steel standard 12.5m 140W LED (equiv 250W MH)					
ITEM NUMBER	STOCK CODE	DESCRIPTION	QTY REQD	UNIT OF MEASURE	REMARKS
1	CW0276	POLE 12.5M	1		
2	CW0278	single outreach arm	1		
3	HL6613	LED Luminaire with 15m cable	1		
4	HL5557	NEMA base PE Cell	1		
5	GF1300	fuse cartridge 10 amp	1		
6	HZ0131	SL fuse cut-out	1		
7	HZ0135	Cut-out mounting bracket	1		

SL11_6E Single outreach steel standard 12.5m 165W LED (equiv 250W HPS)					
ITEM NUMBER	STOCK CODE	DESCRIPTION	QTY REQD	UNIT OF MEASURE	REMARKS
1	CW0276	POLE 12.5M	1		
2	CW0278	single outreach arm	1		
3	HL6616	LED Luminaire with 15m cable	1		
4	HL5557	NEMA base PE Cell	1		
5	GF1300	fuse cartridge 10 amp	1		
6	HZ0131	SL fuse cut-out	1		
7	HZ0135	Cut-out mounting bracket	1		

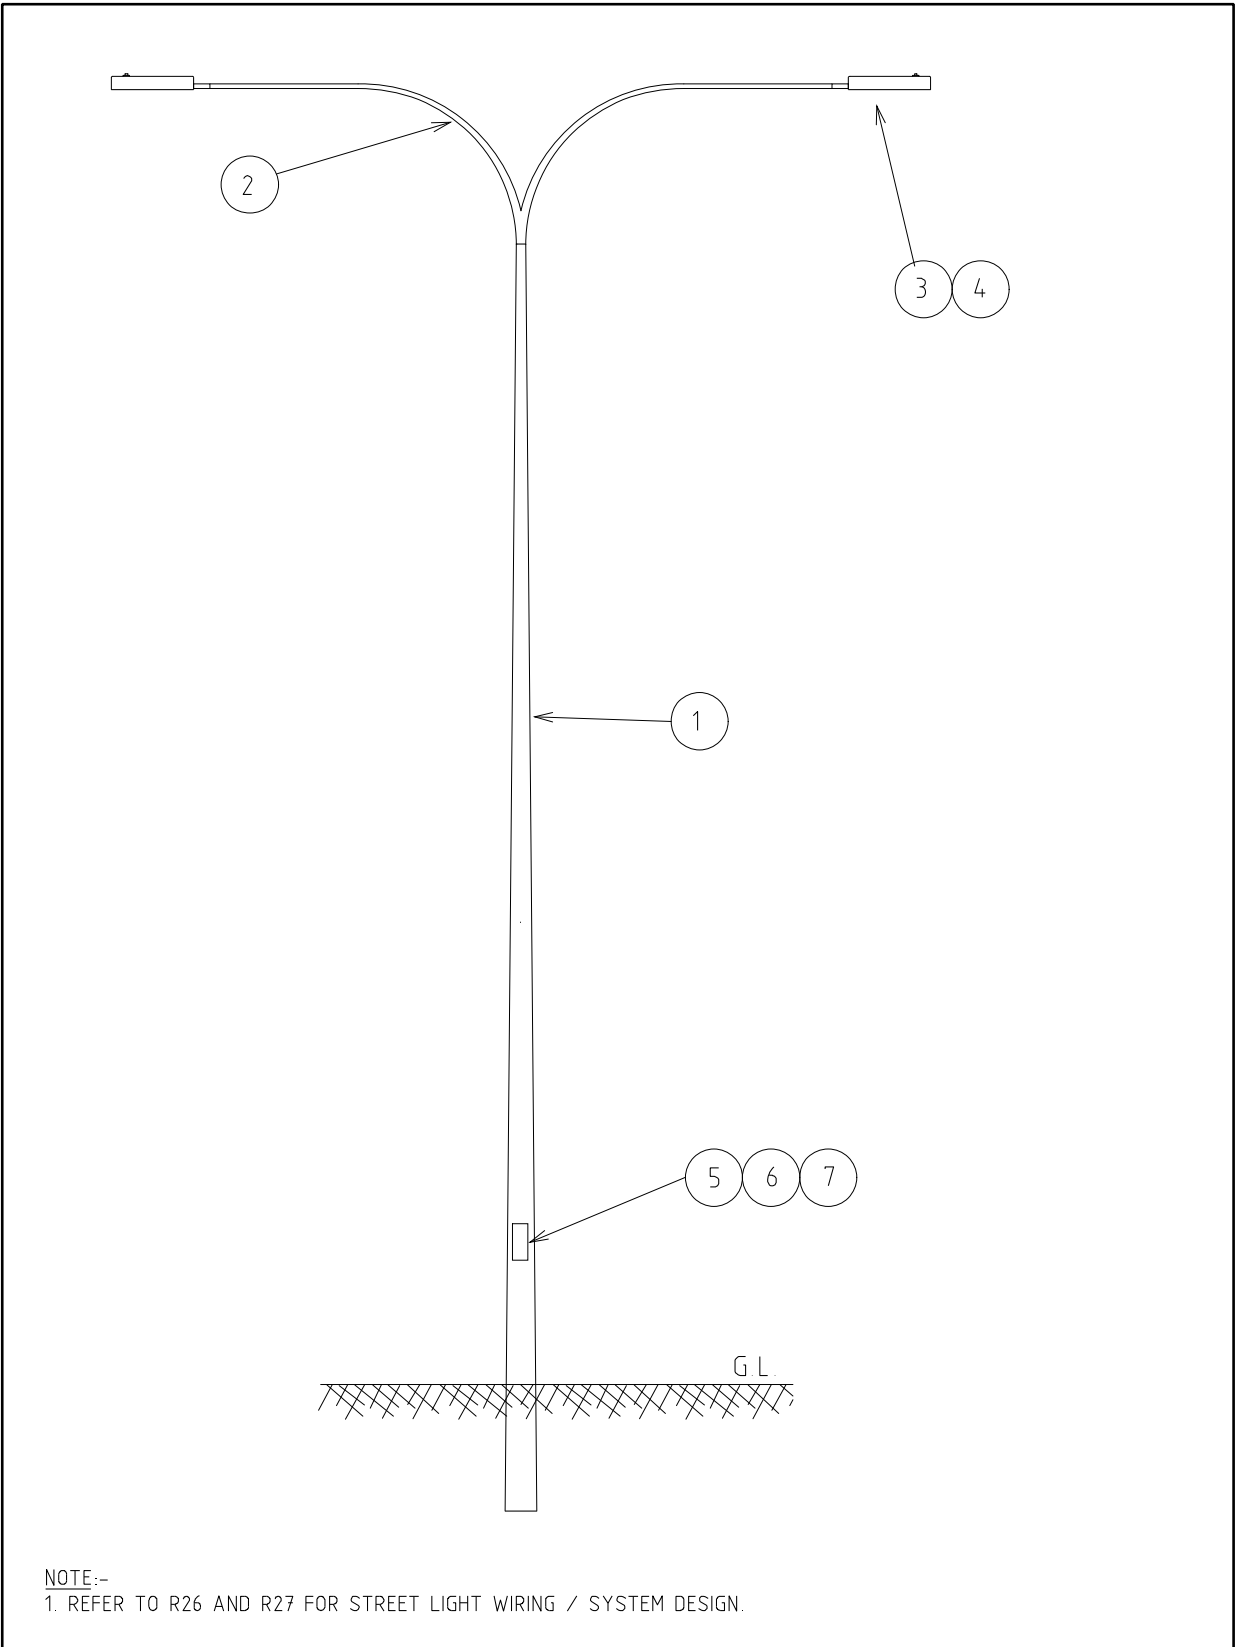

NOTE:-
1. REFER TO R26 AND R27 FOR STREET LIGHT WIRING / SYSTEM DESIGN.

									COMPATIBLE UNIT			DISTRIBUTION DESIGN CATALOGUE					
									TITLE			DRAWN: JRR		DATE: 17-04-2014		DRG. No.	
									DOUBLE OUTREACH			ORIGINATED:		SCALE: NTS		SL12	
									STEEL STANDARD - 12.5M			CHECKED: REE		APPROVED:			
												GRANT STACY		REV.		SHT.	



CU	CU Description
----	----------------

Colour Temperature 4000K

SL12_4L Double outreach steel standard 12.5m 68W LED (equiv 150W HPS & MH)					
ITEM NUMBER	STOCK CODE	DESCRIPTION	QTY REQD	UNIT OF MEASURE	REMARKS
1	CW0276	POLE 12.5M	1		
2	CW0279	double outreach arm	1		
3	HL6609	LED Luminaire with 15m cable	2		
4	HL5557	NEMA base PE Cell	2		
5	GF1300	fuse cartridge 10 amp	2		
6	HZ0131	SL fuse cut-out	1		
7	HZ0135	Cut-out mounting bracket	1		

SL12_5L Double outreach steel standard 12.5m 135W LED (equiv 250W MH)					
ITEM NUMBER	STOCK CODE	DESCRIPTION	QTY REQD	UNIT OF MEASURE	REMARKS
1	CW0276	POLE 12.5M	1		
2	CW0279	double outreach arm	1		
3	HL6612	LED Luminaire with 15m cable	2		
4	HL5557	NEMA base PE Cell	2		
5	GF1300	fuse cartridge 10 amp	2		
6	HZ0131	SL fuse cut-out	1		
7	HZ0135	Cut-out mounting bracket	1		

SL12_6L Double outreach steel standard 12.5m 170W LED (equiv 250W HPS)					
ITEM NUMBER	STOCK CODE	DESCRIPTION	QTY REQD	UNIT OF MEASURE	REMARKS
1	CW0276	POLE 12.5M	1		
2	CW0279	double outreach arm	1		
3	HL6315	LED Luminaire with 15m cable	2		
4	HL5557	NEMA base PE Cell	2		
5	GF1300	fuse cartridge 10 amp	2		
6	HZ0131	SL fuse cut-out	1		
7	HZ0135	Cut-out mounting bracket	1		

CU	CU Description
----	----------------


Colour Temperature 3000K

SL12_2E Double outreach steel standard 12.5m 43W LED (equiv 125W MV)					
ITEM NUMBER	STOCK CODE	DESCRIPTION	QTY REQD	UNIT OF MEASURE	REMARKS
1	CW0276	POLE 12.5M	1		
2	CW0279	double outreach arm	1		
3	HL6605	LED Luminaire with 15m cable	2		
4	HL5557	NEMA base PE Cell	2		
5	GF1300	fuse cartridge 10 amp	2		
6	HZ0131	SL fuse cut-out	1		
7	HZ0135	Cut-out mounting bracket	1		

SL12_4E Double outreach steel standard 12.5m 70W LED (equiv 150W HPS & MH)					
ITEM NUMBER	STOCK CODE	DESCRIPTION	QTY REQD	UNIT OF MEASURE	REMARKS
1	CW0276	POLE 12.5M	1		
2	CW0279	double outreach arm	1		
3	HL6610	LED Luminaire with 15m cable	2		
4	HL5557	NEMA base PE Cell	2		
5	GF1300	fuse cartridge 10 amp	2		
6	HZ0131	SL fuse cut-out	1		
7	HZ0135	Cut-out mounting bracket	1		

SL12_5E Double outreach steel standard 12.5m 140W LED (equiv 250W MH)					
ITEM NUMBER	STOCK CODE	DESCRIPTION	QTY REQD	UNIT OF MEASURE	REMARKS
1	CW0276	POLE 12.5M	1		
2	CW0279	double outreach arm	1		
3	HL6613	LED Luminaire with 15m cable	2		
4	HL5557	NEMA base PE Cell	2		
5	GF1300	fuse cartridge 10 amp	2		
6	HZ0131	SL fuse cut-out	1		
7	HZ0135	Cut-out mounting bracket	1		

SL12_6E Double outreach steel standard 12.5m 165W LED (equiv 250W HPS)					
ITEM NUMBER	STOCK CODE	DESCRIPTION	QTY REQD	UNIT OF MEASURE	REMARKS
1	CW0276	POLE 12.5M	1		
2	CW0279	double outreach arm	1		
3	HL6616	LED Luminaire with 15m cable	2		
4	HL5557	NEMA base PE Cell	2		
5	GF1300	fuse cartridge 10 amp	2		
6	HZ0131	SL fuse cut-out	1		
7	HZ0135	Cut-out mounting bracket	1		

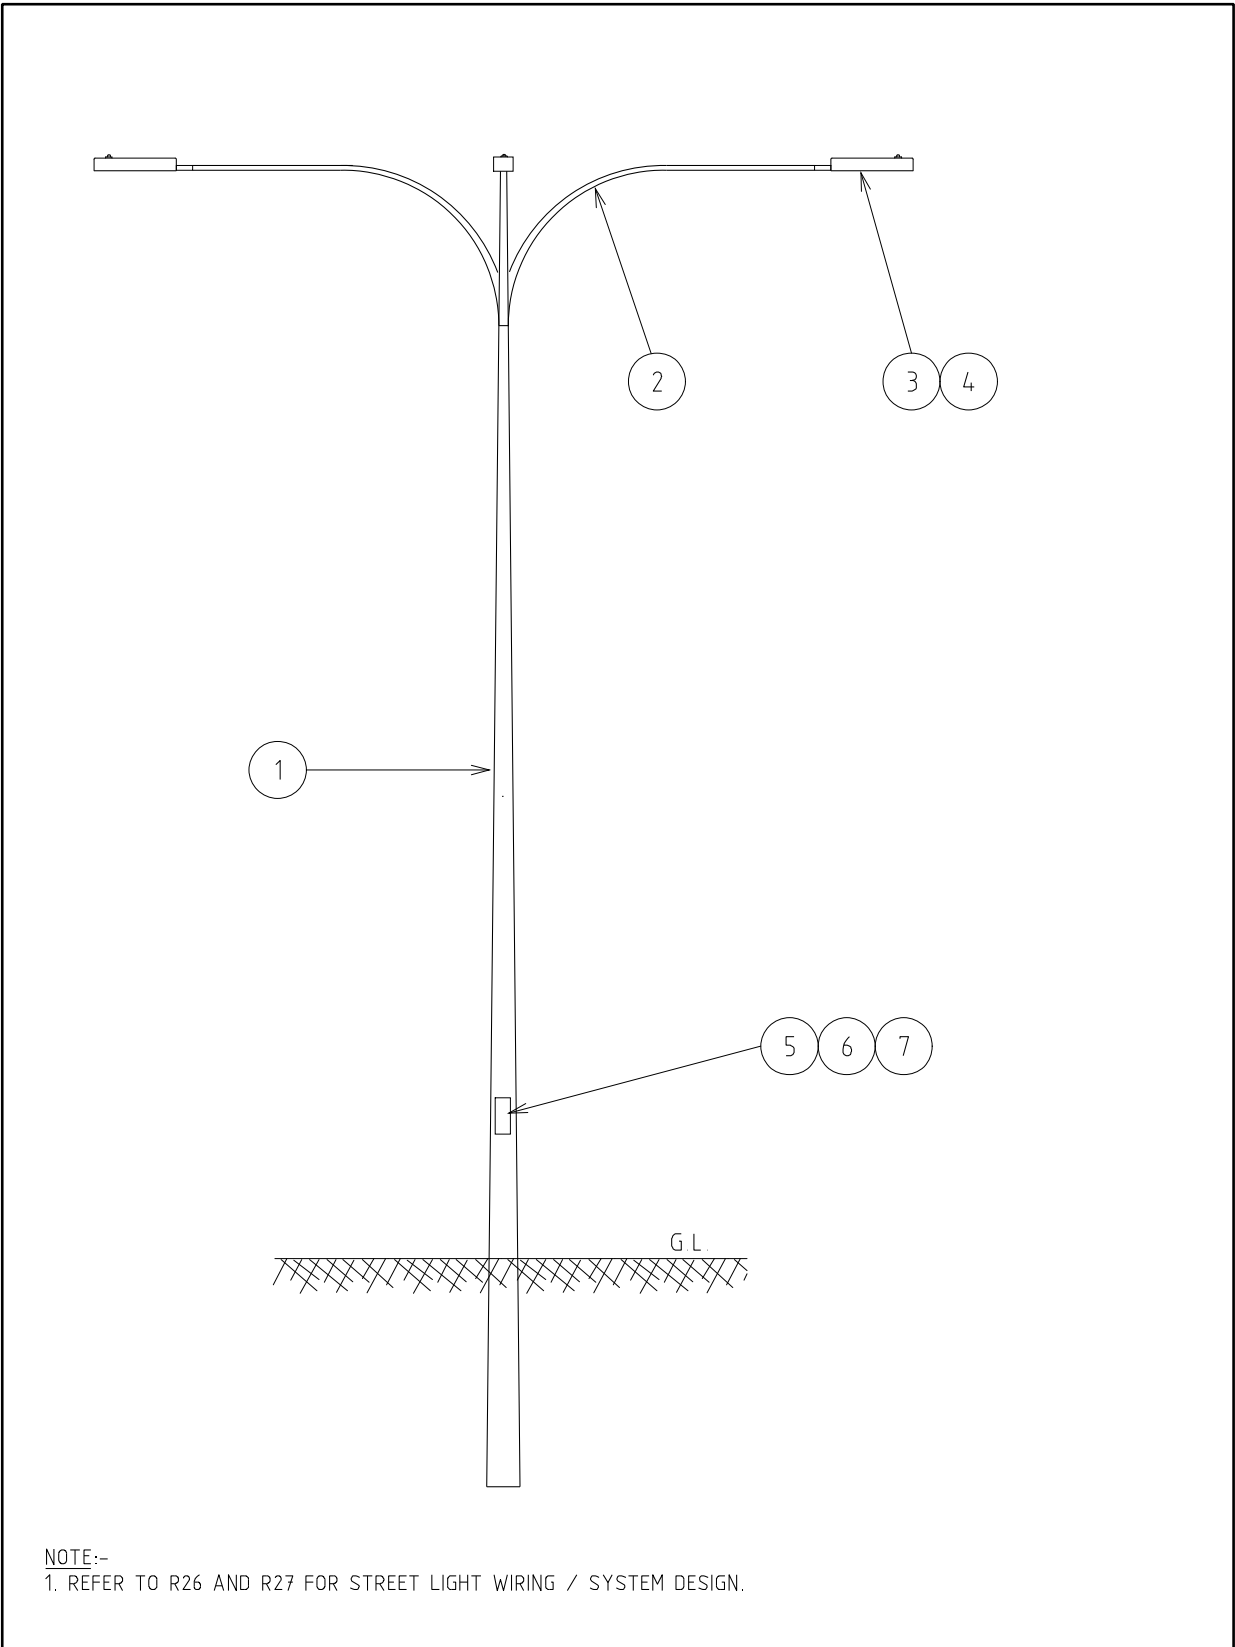

NOTE:-
1. REFER TO R26 AND R27 FOR STREET LIGHT WIRING / SYSTEM DESIGN.

				COMPATIBLE UNIT				DISTRIBUTION DESIGN CATALOGUE			
				TITLE				DRAWN: JRR	DATE: 22-04-2014	DRG. No.	
				4 WAY OUTREACH				ORIGINATED:	SCALE: NTS	SL16	
				STEEL STANDARD - 10.5m				CHECKED: REE			
								APPROVED:	GRANT STACY	REV. E	SHY.
REV	DATE	DESCRIPTION		DRG.	CHKD.	APRD					
E	24.06.20	ITEM 7 (HZ0195) ADDED		CO	REE	GS					
D	17.08.18	NOTE REVISED AND LED ADDED		REE	JC	FK					
C	01.12.09	ORIGINAL ISSUE									

CU	CU Description
----	----------------

Colour Temperature 4000K

SL16_4L 4 Way outreach steel standard 10.5m_68W LED (equiv 150W HPS & MH)					
ITEM NUMBER	STOCK CODE	DESCRIPTION	QTY REQD	UNIT OF MEASURE	REMARKS
1	CW0275	POLE 10.5M	1		
2	CW1317	4 Way outreach arm - galv	1		
3	HL6609	LED Luminaire with 15m cable	4		
4	HL5557	NEMA base PE Cell	4		
5	GF1300	fuse cartridge 10 amp	2		
6	HZ0131	SL fuse cut-out	1		
7	HZ0135	Cut-out mounting bracket	1		

SL16_5L 4 Way outreach steel standard 10.5m_135W LED (equiv 250W MH)					
ITEM NUMBER	STOCK CODE	DESCRIPTION	QTY REQD	UNIT OF MEASURE	REMARKS
1	CW0275	POLE 10.5M	1		
2	CW1317	4 Way outreach arm - galv	1		
3	HL6612	LED Luminaire with 15m cable	4		
4	HL5557	NEMA base PE Cell	4		
5	GF1300	fuse cartridge 10 amp	2		
6	HZ0131	SL fuse cut-out	1		
7	HZ0135	Cut-out mounting bracket	1		

SL16_6L 4 Way outreach steel standard 10.5m_170W LED (equiv 250W HPS)					
ITEM NUMBER	STOCK CODE	DESCRIPTION	QTY REQD	UNIT OF MEASURE	REMARKS
1	CW0275	POLE 10.5M	1		
2	CW1317	4 Way outreach arm - galv	1		
3	HL6315	LED Luminaire with 15m cable	4		
4	HL5557	NEMA base PE Cell	4		
5	GF1300	fuse cartridge 10 amp	2		
6	HZ0131	SL fuse cut-out	1		
7	HZ0135	Cut-out mounting bracket	1		

CU	CU Description
----	----------------


Colour Temperature 3000K

SL16_2E 4 Way outreach steel standard 10.5m_43W LED (equiv 125W MV)					
ITEM NUMBER	STOCK CODE	DESCRIPTION	QTY REQD	UNIT OF MEASURE	REMARKS
1	CW0275	POLE 10.5M	1		
2	CW1317	4 Way outreach arm - galv	1		
3	HL6605	LED Luminaire with 15m cable	4		
4	HL5557	NEMA base PE Cell	4		
5	GF1300	fuse cartridge 10 amp	2		
6	HZ0131	SL fuse cut-out	1		
7	HZ0135	Cut-out mounting bracket	1		

SL16_4E 4 Way outreach steel standard 10.5m_70W LED (equiv 150W HPS & MH)					
ITEM NUMBER	STOCK CODE	DESCRIPTION	QTY REQD	UNIT OF MEASURE	REMARKS
1	CW0275	POLE 10.5M	1		
2	CW1317	4 Way outreach arm - galv	1		
3	HL6610	LED Luminaire with 15m cable	4		
4	HL5557	NEMA base PE Cell	4		
5	GF1300	fuse cartridge 10 amp	2		
6	HZ0131	SL fuse cut-out	1		
7	HZ0135	Cut-out mounting bracket	1		

SL16_5E 4 Way outreach steel standard 10.5m_140W LED (equiv 250W MH)					
ITEM NUMBER	STOCK CODE	DESCRIPTION	QTY REQD	UNIT OF MEASURE	REMARKS
1	CW0275	POLE 10.5M	1		
2	CW1317	4 Way outreach arm - galv	1		
3	HL6613	LED Luminaire with 15m cable	4		
4	HL5557	NEMA base PE Cell	4		
5	GF1300	fuse cartridge 10 amp	2		
6	HZ0131	SL fuse cut-out	1		
7	HZ0135	Cut-out mounting bracket	1		

SL16_6E 4 Way outreach steel standard 10.5m_165W LED (equiv 250W HPS)					
ITEM NUMBER	STOCK CODE	DESCRIPTION	QTY REQD	UNIT OF MEASURE	REMARKS
1	CW0275	POLE 10.5M	1		
2	CW1317	4 Way outreach arm - galv	1		
3	HL6616	LED Luminaire with 15m cable	4		
4	HL5557	NEMA base PE Cell	4		
5	GF1300	fuse cartridge 10 amp	2		
6	HZ0131	SL fuse cut-out	1		
7	HZ0135	Cut-out mounting bracket	1		

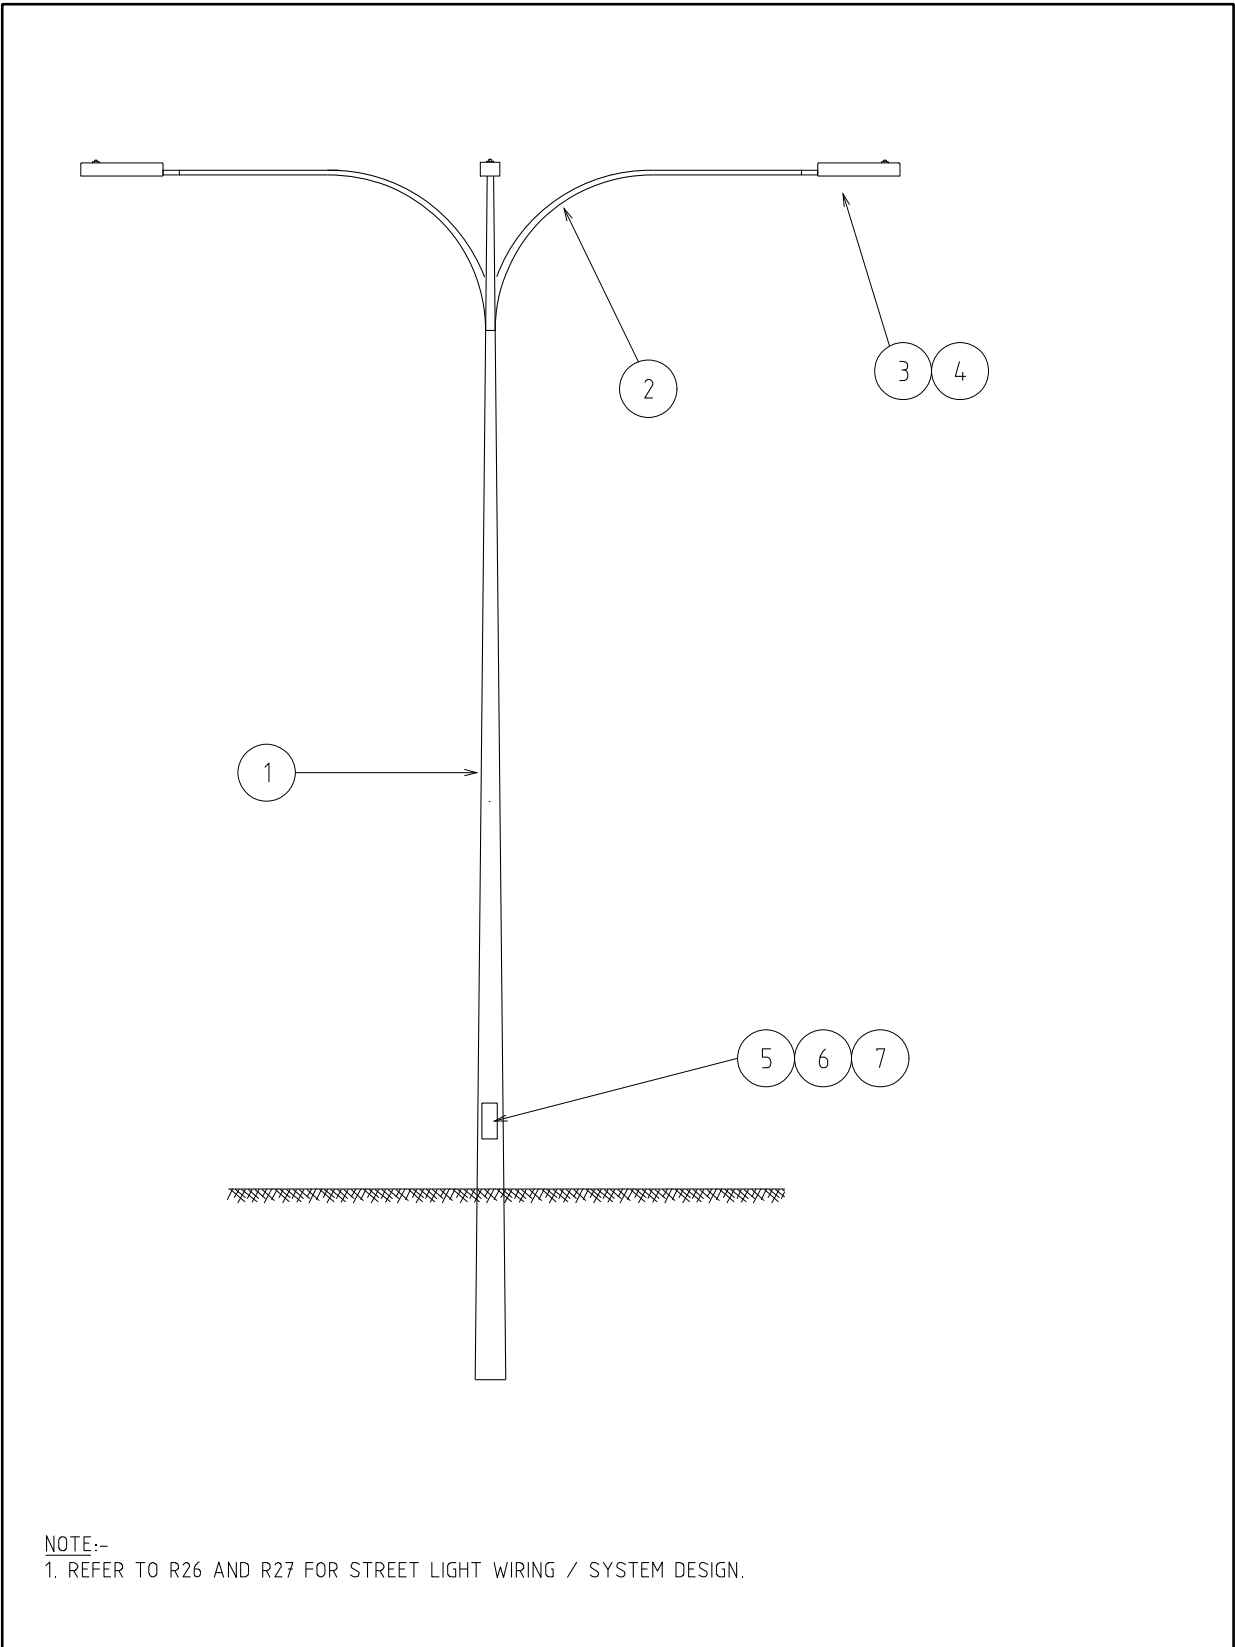

NOTE:-
1. REFER TO R26 AND R27 FOR STREET LIGHT WIRING / SYSTEM DESIGN.

						COMPATIBLE UNIT				DISTRIBUTION DESIGN CATALOGUE							
						TITLE				DRAWN: JRR		DATE: 22-04-2014		ORG. No.			
						4 WAY OUTREACH STEEL STANDARD - 12.5M				ORIGINATED:		SCALE: NTS		SL17			
										CHECKED: REE							
										APPROVED:						GRANT STACY	
REV		DATE		DESCRIPTION		ORG.		CHKD.		APRD.		REV.		SHT.			
E		24.06.20		ITEM 7 (HZ0195) ADDED		CO		REE		GS							
D		17.08.18		NOTE REVISED AND LED ADDED		REE		JC		FK							
C		01.12.09		ORIGINAL ISSUE													

CU	CU Description
----	----------------

Colour Temperature 4000K

SL17_4L 4 Way outreach steel standard 12.5m_68W LED (equiv 150W HPS & MH)					
ITEM NUMBER	STOCK CODE	DESCRIPTION	QTY REQD	UNIT OF MEASURE	REMARKS
1	CW0276	POLE 12.5M	1		
2	CW1317	4 Way outreach arm - galv	1		
3	HL6609	LED Luminaire with 15m cable	4		
4	HL5557	NEMA base PE Cell	4		
5	GF1300	fuse cartridge 10 amp	2		
6	HZ0131	SL fuse cut-out	1		
7	HZ0135	Cut-out mounting bracket	1		

SL17_5L 4 Way outreach steel standard 12.5m_135W LED (equiv 250W MH)					
ITEM NUMBER	STOCK CODE	DESCRIPTION	QTY REQD	UNIT OF MEASURE	REMARKS
1	CW0276	POLE 12.5M	1		
2	CW1317	4 Way outreach arm - galv	1		
3	HL6612	LED Luminaire with 15m cable	4		
4	HL5557	NEMA base PE Cell	4		
5	GF1300	fuse cartridge 10 amp	2		
6	HZ0131	SL fuse cut-out	1		
7	HZ0135	Cut-out mounting bracket	1		

SL17_6L 4 Way outreach steel standard 12.5m_170W LED (equiv 250W HPS)					
ITEM NUMBER	STOCK CODE	DESCRIPTION	QTY REQD	UNIT OF MEASURE	REMARKS
1	CW0276	POLE 12.5M	1		
2	CW1317	4 Way outreach arm - galv	1		
3	HL6315	LED Luminaire with 15m cable	4		
4	HL5557	NEMA base PE Cell	4		
5	GF1300	fuse cartridge 10 amp	2		
6	HZ0131	SL fuse cut-out	1		
7	HZ0135	Cut-out mounting bracket	1		

CU	CU Description
----	----------------

Colour Temperature 3000K

SL17_2E 4 Way outreach steel standard 12.5m_43W LED (equiv 125W MV)					
ITEM NUMBER	STOCK CODE	DESCRIPTION	QTY REQD	UNIT OF MEASURE	REMARKS
1	CW0276	POLE 12.5M	1		
2	CW1317	4 Way outreach arm - galv	1		
3	HL6605	LED Luminaire with 15m cable	4		
4	HL5557	NEMA base PE Cell	4		
5	GF1300	fuse cartridge 10 amp	2		
6	HZ0131	SL fuse cut-out	1		
7	HZ0135	Cut-out mounting bracket	1		


SL17_4E 4 Way outreach steel standard 12.5m_70W LED (equiv 150W HPS & MH)					
ITEM NUMBER	STOCK CODE	DESCRIPTION	QTY REQD	UNIT OF MEASURE	REMARKS
1	CW0276	POLE 12.5M	1		
2	CW1317	4 Way outreach arm - galv	1		
3	HL6610	LED Luminaire with 15m cable	4		
4	HL5557	NEMA base PE Cell	4		
5	GF1300	fuse cartridge 10 amp	2		
6	HZ0131	SL fuse cut-out	1		
7	HZ0135	Cut-out mounting bracket	1		

SL17_5E 4 Way outreach steel standard 12.5m_140W LED (equiv 250W MH)					
ITEM NUMBER	STOCK CODE	DESCRIPTION	QTY REQD	UNIT OF MEASURE	REMARKS
1	CW0276	POLE 12.5M	1		
2	CW1317	4 Way outreach arm - galv	1		
3	HL6613	LED Luminaire with 15m cable	4		
4	HL5557	NEMA base PE Cell	4		
5	GF1300	fuse cartridge 10 amp	2		
6	HZ0131	SL fuse cut-out	1		
7	HZ0135	Cut-out mounting bracket	1		


SL17_6E 4 Way outreach steel standard 12.5m_165W LED (equiv 250W HPS)					
ITEM NUMBER	STOCK CODE	DESCRIPTION	QTY REQD	UNIT OF MEASURE	REMARKS
1	CW0276	POLE 12.5M	1		
2	CW1317	4 Way outreach arm - galv	1		
3	HL6616	LED Luminaire with 15m cable	4		
4	HL5557	NEMA base PE Cell	4		
5	GF1300	fuse cartridge 10 amp	2		
6	HZ0131	SL fuse cut-out	1		
7	HZ0135	Cut-out mounting bracket	1		

LUMINAIRE SIDE


BRACKET/COLUMN SIDE

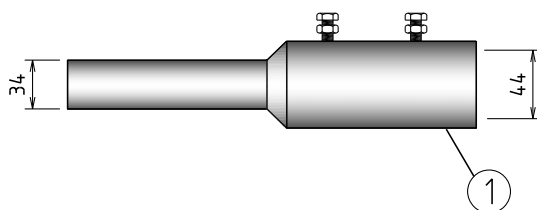


FOR USE ON CU's (OVERHEAD BRACKET)
 SL 3, SL03-1
 SL 5, SL05-1
 SL 6, SL06-1
 SL 24, SL24-1
 TO FIT ROAD GRACE

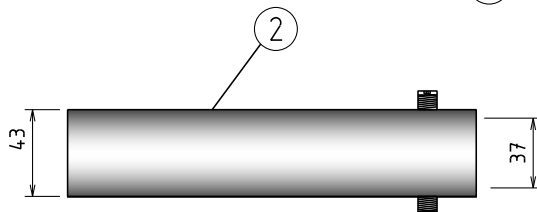

FOR USE ON CU (6.5m COLUMN)
 SL 8, SL08-1
 TO FIT ROAD FLAIR

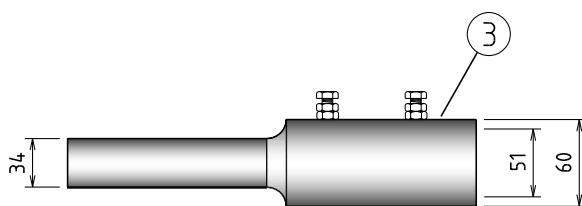

FOR USE ON CU's (10.5 & 12.5 COLUMNS)
 SL 9, SL09-1
 SL 10, SL10-1
 SL 11, SL11-1
 SL 12, SL12-1
 SL 16, SL16-1
 SL 17, SL17-1
 TO FIT BOURKE HILL LUMINAIRE

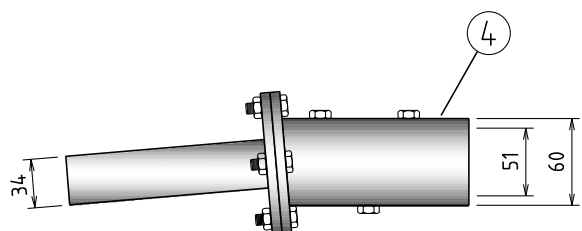

FOR USE WITH 10.5 & 12.5 COLUMNS
 TO REDUCE UPLIFT BY 5° OR 10°
 (LUMINAIRE MUST NOT BE REDUCED
 BELOW HORIZONTAL)
 TO FIT ROAD FLAIR

LUMINAIRE	SOCKET SIZE / RANGE
ROAD GRACE	25 - 40
ROAD FLAIR	42 - 60
BOURKE HILL	37
PARK VILLE	47
KENSINGTON	80

OUTREACH	BOSS SIZE		BRACKET/COLUMNS		
	NB	OD	6.5	10.5	12.5
MINOR ROAD	25	33.5	✓	✗	✗
ARTERIAL ROAD	40	48.3	✗	✓	✓

O/H BRACKET	BOSS SIZE	
	NB	OD
MINOR ROAD	25	34
ARTERIAL ROAD	40	48
ARTERIAL ROAD ABC	32	42

NOTES:-

1. ALL DIMENSIONS ARE IN MILLIMETRES.

							COMPATIBLE UNIT			DISTRIBUTION DESIGN CATALOGUE			
F	15.11.23	TABLES REVISED		JT	ML	CO	LUMINAIRE ADAPTORS	DRAWN: JRR		DATE: 22-04-2014		ORG. No.	
E	18.12.19	ANGLE ADAPTOR ADDED		REE	NN	FK		ORIGINATED:		SCALE: NTS		SL18	
D	06.06.19	MORE DETAILS ADDED		REE	NN	FK		CHECKED: REE					
C	09.01.19	DIMENSIONS & TABLE ADDED		REE	NN	GS		APPROVED:					
REV.	DATE	DESCRIPTION		ORGD	CHKD	APRD		GRANT STACY		REV. F		SHT.	


CU	CU Description
----	----------------

SL18_GRACE Luminaire adaptor for RoadGrace LED (equiv 42W CFL, 125W MH & HPS)					
ITEM NUMBER	STOCK CODE	DESCRIPTION	QTY REQD	UNIT OF MEASURE	REMARKS
1	HL3345	Luminaire adaptor for RoadGrace	1		

SL18_FLAIR Luminaire adaptor for RoadFlair LED (equiv 150/250 MH & HPS)					
ITEM NUMBER	STOCK CODE	DESCRIPTION	QTY REQD	UNIT OF MEASURE	REMARKS
2	HL3346	Luminaire adaptor for Road Flair luminaire	1		

SL18_BOURKE Luminaire adaptor to fit - Bourke Hill Luminaire					
ITEM NUMBER	STOCK CODE	DESCRIPTION	QTY REQD	UNIT OF MEASURE	REMARKS
3	HL3347	Luminaire adaptor for B/Hill LED	1		

SL18_REDUCE Luminaire adaptor RoadFlair to non-standard columns					
ITEM NUMBER	STOCK CODE	DESCRIPTION	QTY REQD	UNIT OF MEASURE	REMARKS
4	HL3342	Luminaire adaptor for RoadFlair to non-std columns	1		

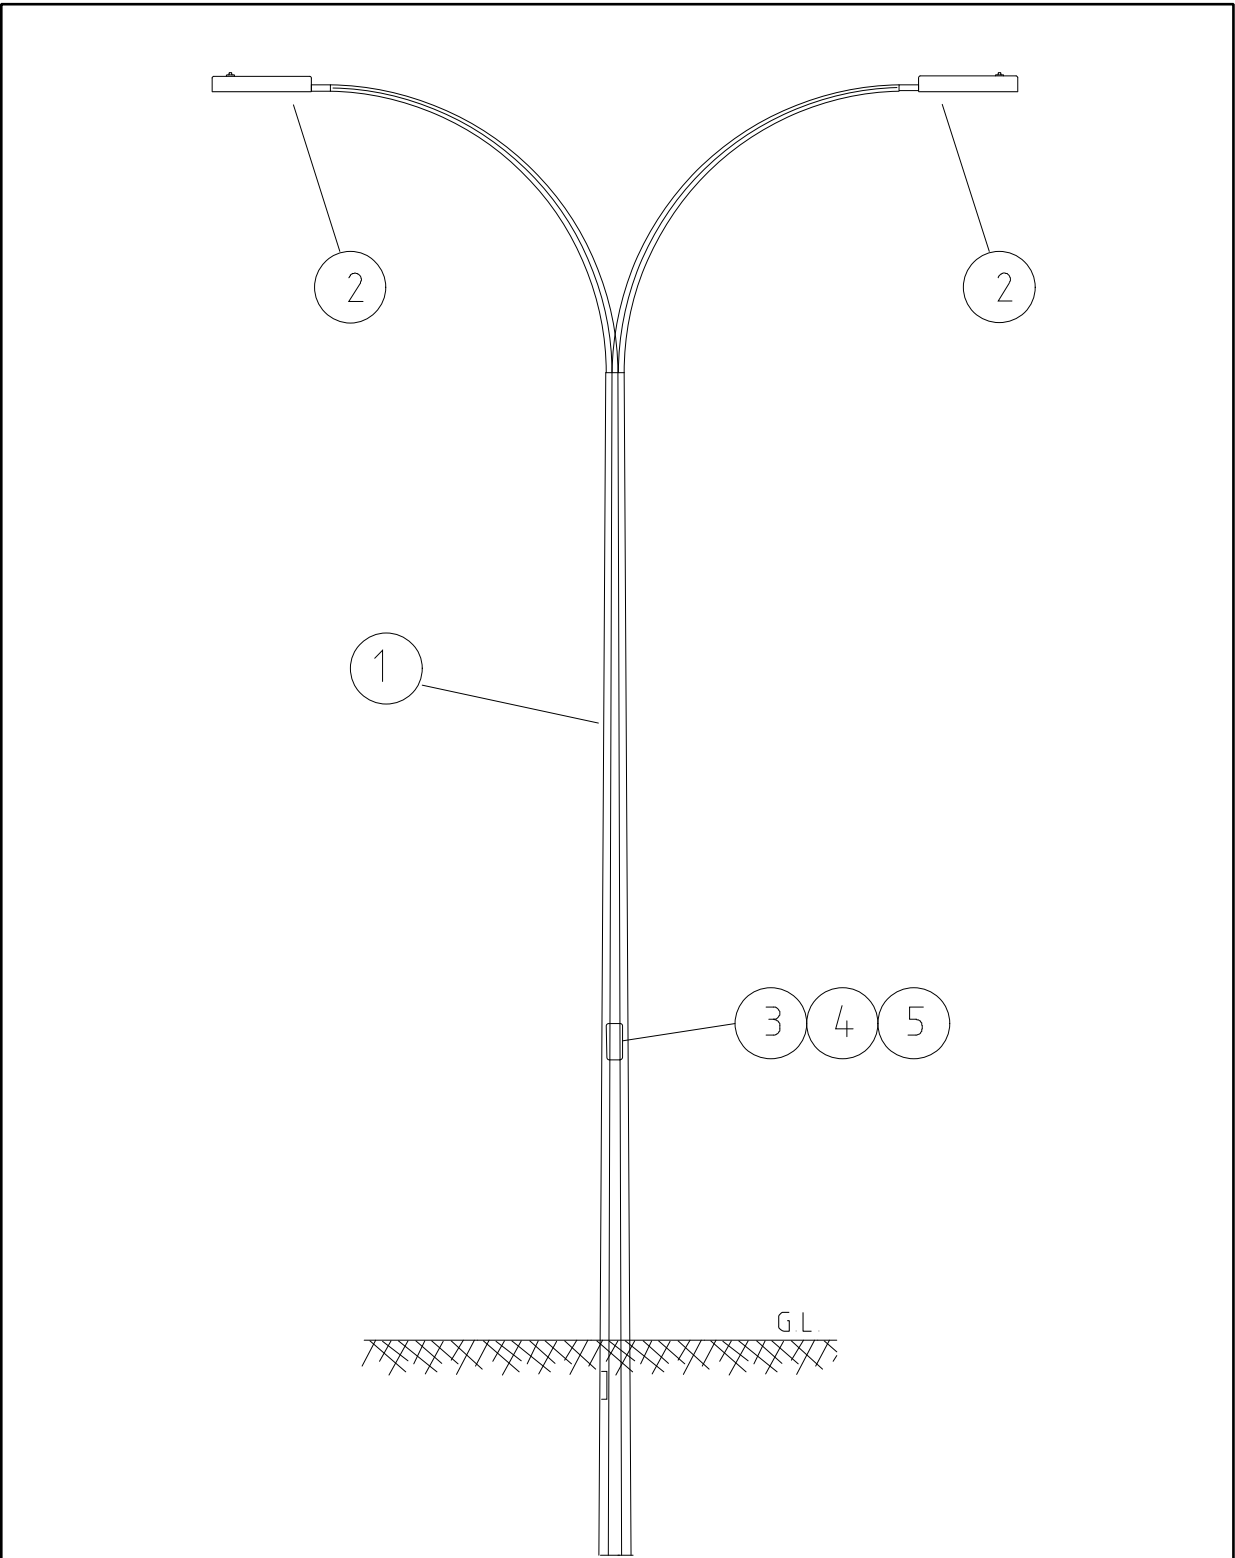

NOTE -
1 REFER TO R26 AND R27 FOR STREET LIGHT WIRING / SYSTEM DESIGN.

						COMPATIBLE UNIT				DISTRIBUTION DESIGN CATALOGUE					
						TITLE				DRAWN: JRR		DATE: 22-04-2014		DRG. No.	
						DOUBLE OUTREACH STEEL STANDARD - 6.5m				ORIGINATED:		SCALE: NTS		SL20	
										CHECKED: REE					
										APPROVED:		GRANT STACY			
REV		DATE		DESCRIPTION		DRG.		CHKD.		APRD.		REV.		SHT.	
E		24.06.20		ITEM 5 (HZ0135) ADDED		CO		REE		GS					
D		17.08.19		LED LUMINAIRE ADDED		REE		JC		FK					
C		08.08.01		ORIGINAL ISSUE											



CU	CU Description
----	----------------

Colour Temperature 4000K

SL20_1L Double outreach steel standard 6.5m 16W LED (equiv 42W CFL)					
ITEM NUMBER	STOCK CODE	DESCRIPTION	QTY REQD	UNIT OF MEASURE	REMARKS
1	CW1331	POLE 6.5M	1		
2	HL6600	LED Luminaire with 8m cable	2		
2	HL5557	NEMA base PE Cell	2		
3	GF1300	fuse cartridge 10 amp	2		
4	HZ0131	SL fuse cut-out	1		
5	HZ0135	Cut-out mounting bracket	1		

SL20_2L Double outreach steel standard 6.5m 42W LED (equiv 125W MV)					
ITEM NUMBER	STOCK CODE	DESCRIPTION	QTY REQD	UNIT OF MEASURE	REMARKS
1	CW1331	POLE 6.5M	1		
2	HL6603	LED Luminaire with 8m cable	2		
2	HL5557	NEMA base PE Cell	2		
3	GF1300	fuse cartridge 10 amp	2		
4	HZ0131	SL fuse cut-out	1		
5	HZ0135	Cut-out mounting bracket	1		

SL20_3L Double outreach steel standard 6.5m 36W LED (equiv 70W MH & HPS)					
ITEM NUMBER	STOCK CODE	DESCRIPTION	QTY REQD	UNIT OF MEASURE	REMARKS
1	CW1331	POLE 6.5M	1		
2	HL6306	LED Luminaire with 8m cable	2		RoadGrace model
2	HL5557	NEMA base PE Cell	2		
3	GF1300	fuse cartridge 10 amp	2		
4	HZ0131	SL fuse cut-out	1		
5	HZ0135	Cut-out mounting bracket	1		


Colour Temperature 3000K

SL20_1E Double outreach steel standard 6.5m 16W LED (equiv 42W CFL)					
ITEM NUMBER	STOCK CODE	DESCRIPTION	QTY REQD	UNIT OF MEASURE	REMARKS
1	CW1331	POLE 6.5M	1		
2	HL6601	LED Luminaire with 8m cable	1		
2	HL5557	NEMA base PE Cell	2		
3	GF1300	fuse cartridge 10 amp	2		
4	HZ0131	SL fuse cut-out	2		
5	HZ0135	Cut-out mounting bracket	1		


CU	CU Description
----	----------------

SL20_2E Double outreach steel standard 6.5m 43W LED (equiv 125W MV)					
ITEM NUMBER	STOCK CODE	DESCRIPTION	QTY REQD	UNIT OF MEASURE	REMARKS
1	CW1331	POLE 6.5M	1		
2	HL6604	LED Luminaire with 8m cable	2		
2	HL5557	NEMA base PE Cell	2		
3	GF1300	fuse cartridge 10 amp	2		
4	HZ0131	SL fuse cut-out	1		
5	HZ0135	Cut-out mounting bracket	1		


SL20_3E Double outreach steel standard 6.5m 28W LED (equiv 70W MH & HPS)					
ITEM NUMBER	STOCK CODE	DESCRIPTION	QTY REQD	UNIT OF MEASURE	REMARKS
1	CW1331	POLE 6.5M	1		
2	HL6607	LED Luminaire with 8m cable	2		
2	HL5557	NEMA base PE Cell	2		
3	GF1300	fuse cartridge 10 amp	2		
4	HZ0131	SL fuse cut-out	1		
5	HZ0135	Cut-out mounting bracket	1		

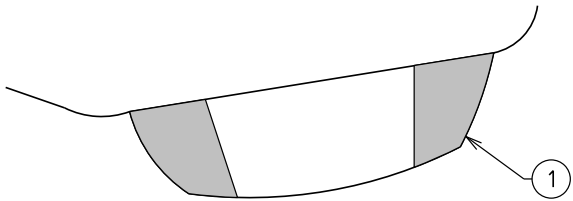

TRADITIONAL

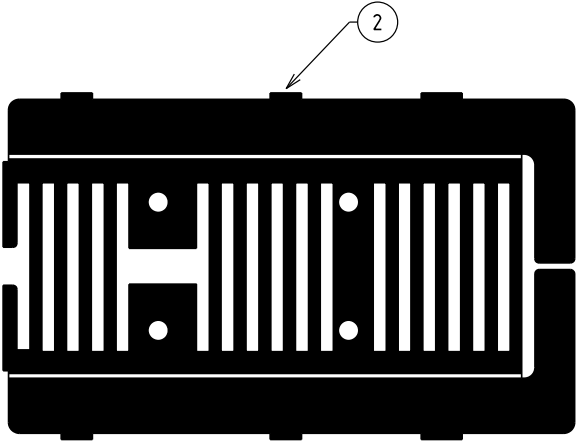

LED ROAD FLAIR (3 SIZES)

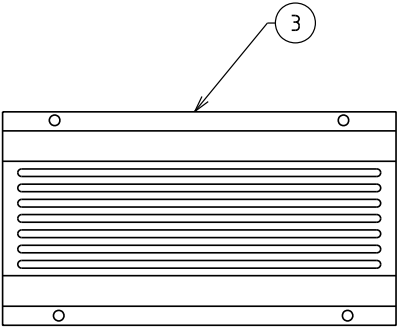

LED ROAD GRACE

						COMPATIBLE UNIT		DISTRIBUTION DESIGN CATALOGUE		 westernpower	
D	17.11.25	DETAIL UPDATED		ML	SL	MM	GLARE SHIELDS	DRAWN: JRR	DATE: 22-04-2014	ORG. No.	SL21
C	24.02.23	TITLE REVISED, DRAWING COMBINED WITH SL22		ML	CO	PC		ORIGINATED:	SCALE: NTS		
B	12.03.20	TITLE REVISED		REE	NN	GS		CHECKED: REE			
A	10.06.10	ORIGINAL ISSUE						APPROVED:			
REV.	DATE	DESCRIPTION		ORGD	CHKD	APRD	GRANT STACY		REV. D	SHT. 1/1	



CU	CU Description
----	----------------

SL21_SHADEMP Light shade installation menu price					
ITEM NUMBER	STOCK CODE	DESCRIPTION	QTY RQD	UNIT OF MEASURE	REMARKS
1	HL0592	Glare shield	1	ea	

SL21_42 Glare shield for 42W CFL SL					
ITEM NUMBER	STOCK CODE	DESCRIPTION	QTY RQD	UNIT OF MEASURE	REMARKS
1	HL0590	Glare shield for 42W CFL suburban	1	ea	

SL21_70B Glare shield (Back) for 70W & 125W SL					
ITEM NUMBER	STOCK CODE	DESCRIPTION	QTY RQD	UNIT OF MEASURE	REMARKS
1	HL0592	Glare shield (Back) for 70W & 125W Urban	1	ea	

SL21_70FB Glare shield (Front & Back) for 70W & 125W SL					
ITEM NUMBER	STOCK CODE	DESCRIPTION	QTY RQD	UNIT OF MEASURE	REMARKS
1	HL0593	Glare shield (Front & Back) for 70W & 125W Urban pathway	1	ea	


SL21_150 Glare shield for 150W & 250W SL					
ITEM NUMBER	STOCK CODE	DESCRIPTION	QTY RQD	UNIT OF MEASURE	REMARKS
1	HL0591	Glare shield for 150W & 250W Roadster	1	ea	

SL21_GRACE Glare shield for RoadGrace LED					
ITEM NUMBER	STOCK CODE	DESCRIPTION	QTY REQD	UNIT OF MEASURE	REMARKS
3	HL0740	Glare shield for RoadGrace (Philips) luminaire	1	ea	

SL21_FLR_4L Glare shield (Back) for Road Flair 80W LED and lower					
ITEM NUMBER	STOCK CODE	DESCRIPTION	QTY REQD	UNIT OF MEASURE	REMARKS
2	HL0744	Glare shield for Road Flair (Philips) luminaire	1	ea	For model BRP391

SL21_FLR_5L Glare shield (Back) for Road Flair 135W to 160W LED					
ITEM NUMBER	STOCK CODE	DESCRIPTION	QTY REQD	UNIT OF MEASURE	REMARKS
2	HL0745	Glare shield for Road Flair (Philips) luminaire	1	ea	For model BRP392

CU		CU Description			
SL21_FLR_6L Glare shield (Back) for Road Flair 155W to 170W LED					
ITEM NUMBER	STOCK CODE	DESCRIPTION	QTY REQD	UNIT OF MEASURE	REMARKS
2	HL0747	Glare shield for Road Flair (Philips) luminaire	1	ea	For model BRP393

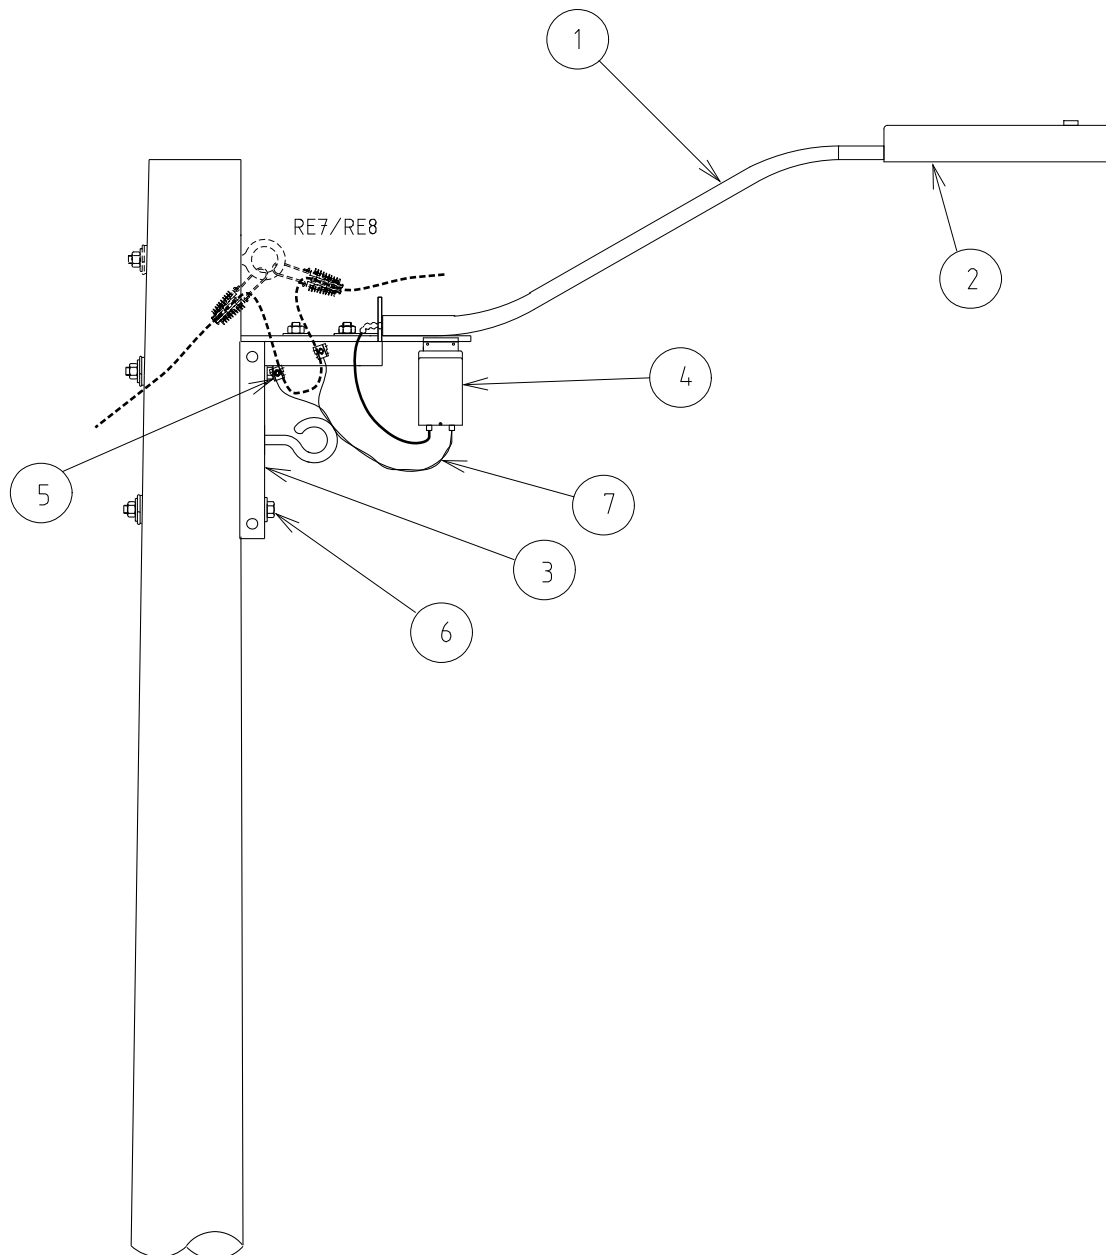

NOTES:-

1. IF ARTERIAL LIGHTING IS TO BE FITTED TO MINOR ROAD LAYOUT REFER TO SL18 FOR BRACKETS.
2. REMOVE MINOR ROAD LUMINAIRE AND REPLACE WITH ARTERIAL ROAD LUMINAIRE REQUIREMENT.

										COMPATIBLE UNIT										DISTRIBUTION DESIGN CATALOGUE											
										TITLE										DRAWN: JRR				DATE: 22-04-2014				DRG. No.			
										STREET LIGHT FEED										ORIGINATED:				SCALE: NTS				SL23			
										MINOR ROAD										CHECKED: REE											
										WOOD POLE WITHOUT CROSSARM										APPROVED:				GRANT STACY				REV. C		SHT.	

CU	CU Description
----	----------------

Colour Temperature 4000K

SL23_1L Streetlight Feed - Minor road Wood pole without xarm_16W LED (equiv 42W CFL)					
ITEM NUMBER	STOCK CODE	DESCRIPTION	QTY REQD	UNIT OF MEASURE	REMARKS
1	CB0424	bracket	1		
2	HL6600	LED Luminaire with 8m cable	1		
2	HL5557	NEMA base PE Cell	1		
3	CB3020	universal bracket with nuts and bolts	1		
4	GF1804	Fuse holder with no fuse	1		
4	GF0925	10amp fuse	1		
5	CC0063	IPC - 16mm XLPE to 4mm conductor	2		
6	AB6732	pole bolt - 16 dia x 550lg with nuts& Washers	2		
7	EE1120	6mm copper xlpe	1	metres	

SL23_2L Streetlight Feed - Minor road Wood pole without xarm_42W LED (equiv 125W MV)					
ITEM NUMBER	STOCK CODE	DESCRIPTION	QTY REQD	UNIT OF MEASURE	REMARKS
1	CB0424	bracket	1		
2	HL6603	LED Luminaire with 8m cable	1		
2	HL5557	NEMA base PE Cell	1		
3	CB3020	universal bracket with nuts and bolts	1		
4	GF1804	Fuse holder with no fuse	1		
4	GF0925	10amp fuse	1		
5	CC0063	IPC - 16mm XLPE to 4mm conductor	2		
6	AB6732	pole bolt - 16 dia x 550lg with nuts& Washers	2		
7	EE1120	6mm copper xlpe	1	metres	

SL23_3L Streetlight Feed - Minor road Wood pole without xarm_36W LED (equiv 70W MH & HPS)					
ITEM NUMBER	STOCK CODE	DESCRIPTION	QTY REQD	UNIT OF MEASURE	REMARKS
1	CB0424	bracket	1		
2	HL6306	LED Luminaire with 8m cable	1		RoadGrace model
2	HL5557	NEMA base PE Cell	1		
3	CB3020	universal bracket with nuts and bolts	1		
4	GF1804	Fuse holder with no fuse	1		
4	GF0925	10amp fuse	1		
5	CC0063	IPC - 16mm XLPE to 4mm conductor	2		
6	AB6732	pole bolt - 16 dia x 550lg with nuts& Washers	2		
7	EE1120	6mm copper xlpe	1	metres	


CU	CU Description
----	----------------

Colour Temperature 3000K

SL23_1E Streetlight Feed - Minor road Wood pole without xarm_16W LED (equiv 42W CFL)					
ITEM NUMBER	STOCK CODE	DESCRIPTION	QTY REQD	UNIT OF MEASURE	REMARKS
1	CB0424	bracket	1		
2	HL6601	LED Luminaire with 8m cable	1		
2	HL5557	NEMA base PE Cell	1		
3	CB3020	universal bracket with nuts and bolts	1		
4	GF1804	Fuse holder with no fuse	1		
4	GF0925	10amp fuse	1		
5	CC0063	IPC - 16mm XLPE to 4mm conductor	2		
6	AB6732	pole bolt - 16 dia x 550lg with nuts& Washers	2		
7	EE1120	6mm copper xlpe	1	metres	

SL23_2E Streetlight Feed - Minor road Wood pole without xarm_43W LED (equiv 125W MV)					
ITEM NUMBER	STOCK CODE	DESCRIPTION	QTY REQD	UNIT OF MEASURE	REMARKS
1	CB0424	bracket	1		
2	HL6604	LED Luminaire with 8m cable	1		
2	HL5557	NEMA base PE Cell	1		
3	CB3020	universal bracket with nuts and bolts	1		
4	GF1804	Fuse holder with no fuse	1		
4	GF0925	10amp fuse	1		
5	CC0063	IPC - 16mm XLPE to 4mm conductor	2		
6	AB6732	pole bolt - 16 dia x 550lg with nuts& Washers	2		
7	EE1120	6mm copper xlpe	1	metres	

SL23_3E Streetlight Feed - Minor road Wood pole without xarm_28W LED (equiv 70W MH & HPS)					
ITEM NUMBER	STOCK CODE	DESCRIPTION	QTY REQD	UNIT OF MEASURE	REMARKS
1	CB0424	bracket	1		
2	HL6607	LED Luminaire with 8m cable	1		
2	HL5557	NEMA base PE Cell	1		
3	CB3020	universal bracket with nuts and bolts	1		
4	GF1804	Fuse holder with no fuse	1		
4	GF0925	10amp fuse	1		
5	CC0063	IPC - 16mm XLPE to 4mm conductor	2		
6	AB6732	pole bolt - 16 dia x 550lg with nuts& Washers	2		
7	EE1120	6mm copper xlpe	1	metres	

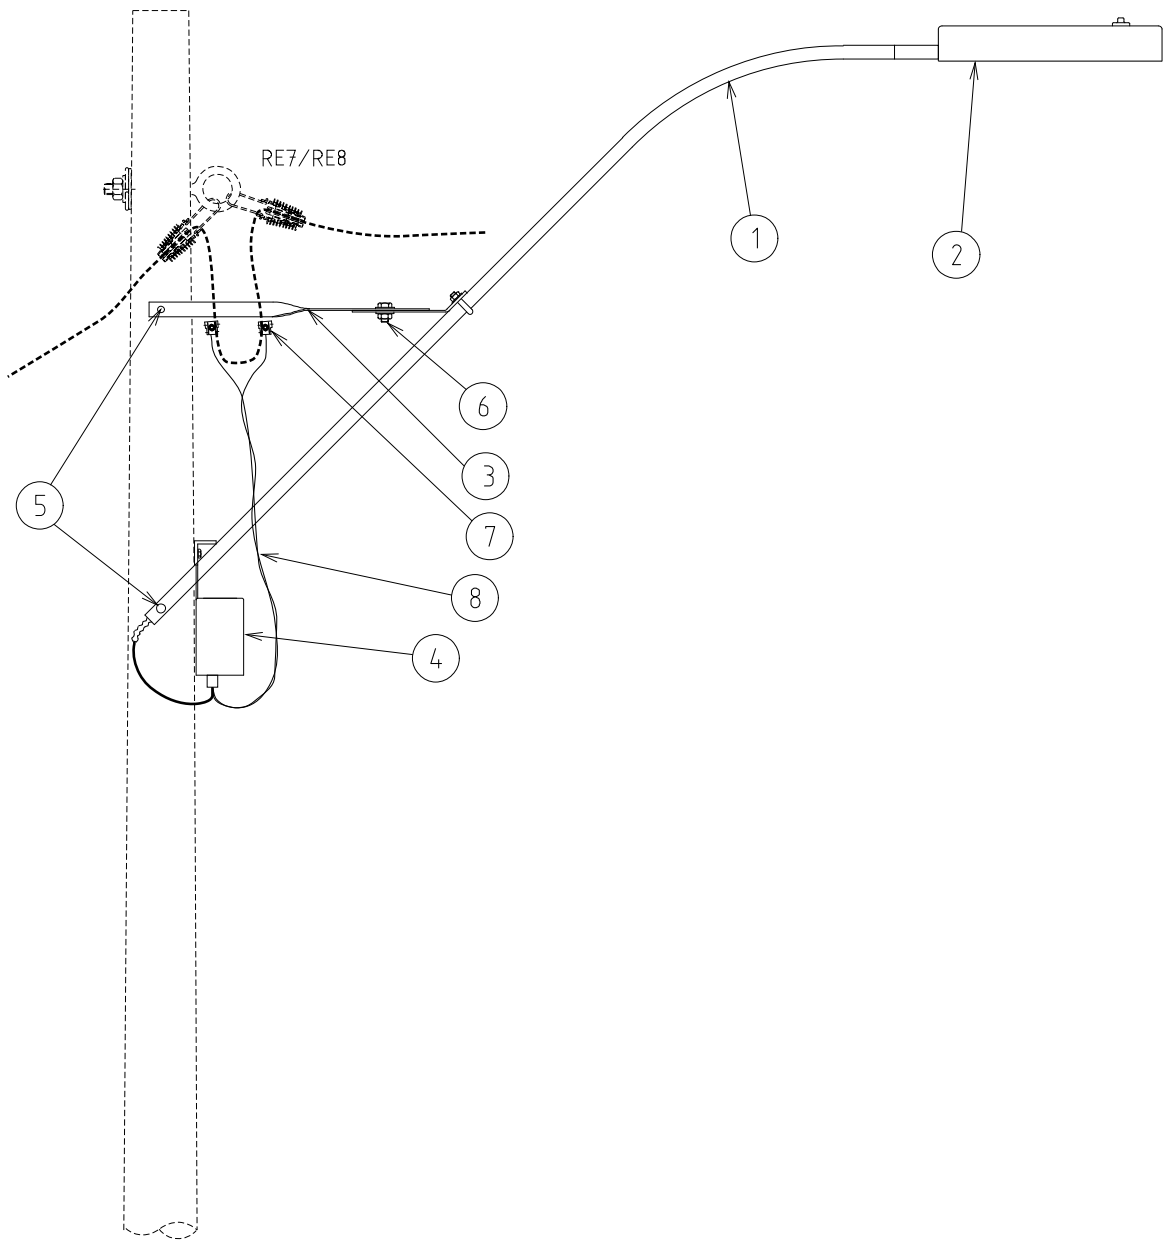

- NOTES:-
1. IF MINOR ROAD LIGHTING IS TO BE FITTED TO ARTERIAL ROAD LAYOUT REFER TO SL18 FOR BRACKETS.
 2. REMOVE ARTERIAL ROAD LUMINAIRE AND REPLACE WITH MINOR ROAD LUMINAIRE REQUIREMENT.

						COMPATIBLE UNIT						DISTRIBUTION DESIGN CATALOGUE						
						TITLE						DRAWN: JRR			DATE: 22-04-2014		DRG. No.	
						STREET LIGHT FEED						ORIGINATED:			SCALE: NTS		SL24	
						ARTERIAL ROAD						CHECKED: REE						
						WOOD POLE WITHOUT CROSSARM						APPROVED:			GRANT STACY		REV. B	
																	SHT.	

CU	CU Description
----	----------------

Colour Temperature 4000K

SL24_4L Streetlight Feed - Arterial road Wood pole without xarm_68W LED (equiv 150W HPS & MH)					
ITEM NUMBER	STOCK CODE	DESCRIPTION	QTY REQD	UNIT OF MEASURE	REMARKS
1	CB0278	bracket with nuts & bolts	1		
2	HL6609	LED Luminaire with 15m cable	1		
2	HL5557	NEMA base PE Cell	1		
3	CB0548	twisted bracket	2		
4	GF1804	Fuse holder with no fuse	1		
4	GF0925	10amp fuse	1		
5	AB6741	pole bolt - 12 dia supplied with nuts& Washers	2		
6	AB4551	12 dia bolt 40 long with nut	1		
7	CC0063	IPC - 16mm XLPE to 4mm conductor	2		
8	EE1120	6mm copper xlpe	2	metres	

SL24_5L Streetlight Feed - Arterial road Wood pole without xarm_135W LED (equiv 250W MH)					
ITEM NUMBER	STOCK CODE	DESCRIPTION	QTY REQD	UNIT OF MEASURE	REMARKS
1	CB0278	bracket with nuts & bolts	1		
2	HL6612	LED Luminaire with 15m cable	1		
2	HL5557	NEMA base PE Cell	1		
3	CB0548	twisted bracket	2		
4	GF1804	Fuse holder with no fuse	1		
4	GF0925	10amp fuse	1		
5	AB6741	pole bolt - 12 dia supplied with nuts& Washers	2		
6	AB4551	12 dia bolt 40 long with nut	1		
7	CC0063	IPC - 16mm XLPE to 4mm conductor	2		
8	EE1120	6mm copper xlpe	2	metres	

SL24_6L Streetlight Feed - Arterial road Wood pole without xarm_170W LED (equiv 250W HPS)					
ITEM NUMBER	STOCK CODE	DESCRIPTION	QTY REQD	UNIT OF MEASURE	REMARKS
1	CB0278	bracket with nuts & bolts	1		
2	HL6315	LED Luminaire with 15m cable	1		
2	HL5557	NEMA base PE Cell	1		
3	CB0548	twisted bracket	2		
4	GF1804	Fuse holder with no fuse	1		
4	GF0925	10amp fuse	1		
5	AB6741	pole bolt - 12 dia supplied with nuts& Washers	2		
6	AB4551	12 dia bolt 40 long with nut	1		
7	CC0063	IPC - 16mm XLPE to 4mm conductor	2		
8	EE1120	6mm copper xlpe	2	metres	

CU	CU Description
----	----------------

Colour Temperature 3000K

SL24_4E Streetlight Feed - Arterial road Wood pole without xarm_70W LED (equiv 150W HPS & MH)					
ITEM NUMBER	STOCK CODE	DESCRIPTION	QTY REQD	UNIT OF MEASURE	REMARKS
1	CB0278	bracket with nuts & bolts	1		
2	HL6610	LED Luminaire with 15m cable	1		
2	HL5557	NEMA base PE Cell	1		
3	CB0548	twisted bracket	2		
4	GF1804	Fuse holder with no fuse	1		
4	GF0925	10amp fuse	1		
5	AB6741	pole bolt - 12 dia supplied with nuts& Washers	2		
6	AB4551	12 dia bolt 40 long with nut	1		
7	CC0063	IPC - 16mm XLPE to 4mm conductor	2		
8	EE1120	6mm copper xlpe	2	metres	

SL24_5E Streetlight Feed - Arterial road Wood pole without xarm_140W LED (equiv 250W MH)					
ITEM NUMBER	STOCK CODE	DESCRIPTION	QTY REQD	UNIT OF MEASURE	REMARKS
1	CB0278	bracket with nuts & bolts	1		
2	HL6613	LED Luminaire with 15m cable	1		
2	HL5557	NEMA base PE Cell	1		
3	CB0548	twisted bracket	2		
4	GF1804	Fuse holder with no fuse	1		
4	GF0925	10amp fuse	1		
5	AB6741	pole bolt - 12 dia supplied with nuts& Washers	2		
6	AB4551	12 dia bolt 40 long with nut	1		
7	CC0063	IPC - 16mm XLPE to 4mm conductor	2		
8	EE1120	6mm copper xlpe	2	metres	

SL24_6E Streetlight Feed - Arterial road Wood pole without xarm_165W LED (equiv 250W HPS)					
ITEM NUMBER	STOCK CODE	DESCRIPTION	QTY REQD	UNIT OF MEASURE	REMARKS
1	CB0278	bracket with nuts & bolts	1		
2	HL6616	LED Luminaire with 15m cable	1		
2	HL5557	NEMA base PE Cell	1		
3	CB0548	twisted bracket	2		
4	GF1804	Fuse holder with no fuse	1		
4	GF0925	10amp fuse	1		
5	AB6741	pole bolt - 12 dia supplied with nuts& Washers	2		
6	AB4551	12 dia bolt 40 long with nut	1		
7	CC0063	IPC - 16mm XLPE to 4mm conductor	2		
8	EE1120	6mm copper xlpe	2	metres	