

Western Power's Asset Management System

Distribution Design Catalogue Conductors and Fittings Section 07 (CN)



Original Issue: June 2004

Content Owner/Custodian: Distribution Design and Standards

This Revision: December 2025

Date for Next Review: April 2028

© Western Power
ABN 18540492861



Uncontrolled document when printed. Printed copy expires one week from print date.

Volt ID ID-005-158175203ebb355381714e16af452c32

Document control

Endorsement approvals

	Name	Title	Signature and Date
Compiled by	Nory Cerrado	Distribution Draftsperson	Signature on file
Checked by	Chris Omodei	Principal Engineer	Signature on file
Endorsed by	Ken Tiong	Team Leader	Signature on file
Approved by	Pep Ngwenya	Distribution Design & Standards Manager	Signature on file

Record of revisions

Revision No.	Date	Version	Compiled by	Description
1	07/04/2025	EDM 27	Nory Cerrado	First Revision with new Format and 3 yearly review
2	14/07/2025	Volt 28	Nory Cerrado	Refer to Amendment List
3	22/12/2025	Volt 30	Nory Cerrado	Refer to Amendment List

This document gives direction to and influences the following documents.

Doc	Title of document
ALL CHAPTERS	DDC - DISTRIBUTION DESIGN CATALOGUE
ALL CHAPTERS	DCSH - DISTRIBUTION CONSTRUCTION STANDARD HANDBOOK
ALL CHAPTERS	DSPM - DISTRIBUTION SUBSTATION PLANT MANUAL

Stakeholders (people that were consulted when document was updated)

Business Unit / Function

Asset Management - Asset Performance

Asset Management – Safety Environment Quality and Training

Asset Management - Grid Transformation

Asset Operations – Network Operations

Asset Operations – Operational Services

Asset Operations – Customer Connection Services

Business and Customer Service – Customer Service

Notification list (people to be notified when document is updated)

Business Unit / Function

Asset Management - Asset Performance

Asset Management – Safety Environment Quality and Training

Asset Management - Grid Transformation

Asset Operations – Network Operations

Asset Operations – Operational Services

Asset Operations – Customer Connection Services


Business and Customer Service – Customer Service

This document must not be made available to personnel outside Western Power without the prior written approval of Western Power.

Document classification and hierarchy

A key requirement of the Western Power Asset Management Policy (AMP) is to develop and maintain an Asset Management System (AMS). This Distribution Substation Plant Manual is defined as a technical document within the AMS document classification and structure and sits within the planning and Program Delivery components of the AMS.

The AMS and the interrelationships between the collection of documents, tools and systems that are used for asset management are described in the AMS document Volt ID ID-005-dc7f342fed83eb7f008777ff0463b876.




































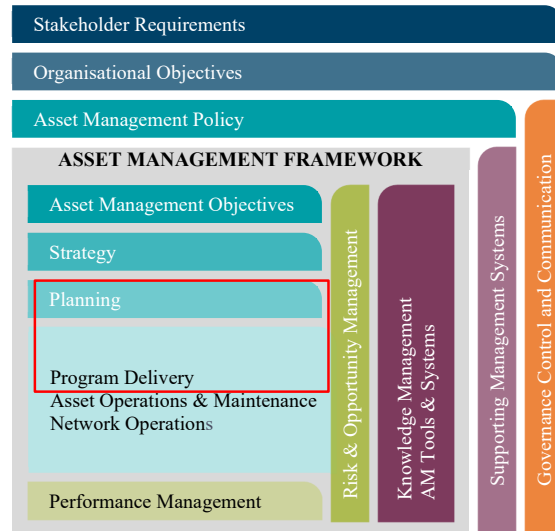



Revision List

For drawing revisions please refer to the DDC Amendment list Volt ID
ID-005-8398a186f48cf17cb12618586aa61cb0

© Copyright of Western Power

Any use of this material except in accordance with a written agreement with Western Power is prohibited.

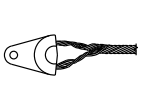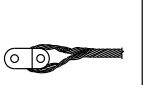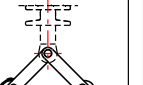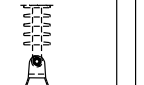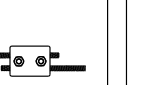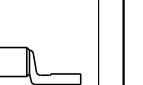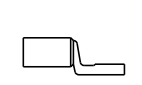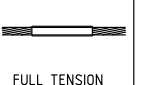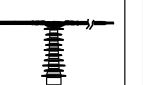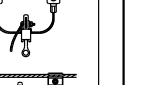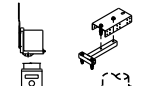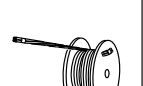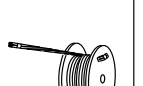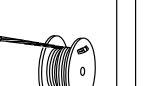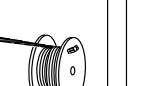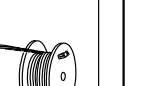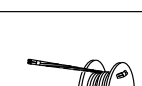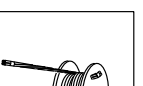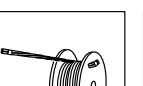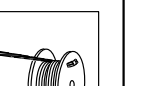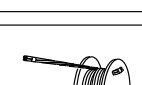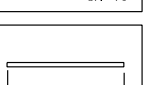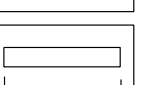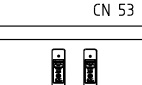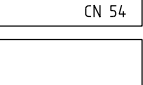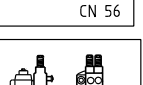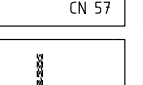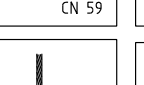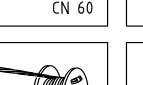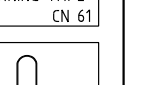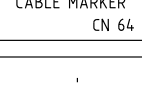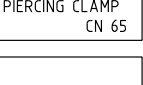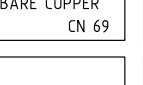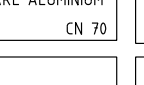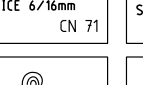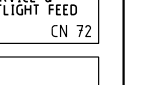						
TERMINATION AAC/AAAC & SCAC CN 1	TERMINATION SCGZ & CU CN 4	CLEVIS TER. FOR PTS - SCGZ & CU CN 5	ANGLE ASSEMBLY SC/GZ, SC/AC & CU CN 6	ANGLE CLAMP AAC/AAAC CN 8	PG CLAMP CN 9	LUG BI-METAL M10 HOLE CN 10
						
LUG BI-METAL M12 HOLE CN 11	HELICAL TERMIN CN 13	FULL TENSION COMPRESSION JOINTS & HELICAL SPLICES FOR BARE AAC/AAAC, COPPER & STEEL CONDUCTORS CN 17	ARMOUR RODS CN 18	TIES - HV/LV AAC/AAAC CN 26	TIES STEEL & COPPER CN 27	STIRRUP LIVE LINE CLAMP CN 30
						
POLE MOUNTED LV FUSE HOLDER CN 35	CONDUCTOR SCAC CN 37	CONDUCTOR LVABC 95/150 CN 38	TAPPING CABLE CONDUCTOR CN 39	CABLE 16 SL CN 41	CABLE 25 LV CN 42	CABLE 120 LV CN 43
						
CABLE 240 LV CN 45	CABLE 35 3x1C HV CN 46	CABLE 35 1x1C HV CN 47	CABLE 185 3x1C HV CN 48	CABLE 240 3x1C HV CN 49	CABLE 50 3x1C HV CN 51	CONDUCTOR AAC CN 52
						
CABLE 400 3x1C AL HV CN 53	PLASTIC SLABS CN 54	CONDUIT CN 56	CABLE 50 1x1C HV CN 57	CONDUCTOR AACSR CN 59	TX. LV CONDUCTOR CN 60	CABLE BELOW WARNING TAPE CN 61
						
ABOVE GROUND CABLE MARKER CN 64	INSULATION PIERCING CLAMP CN 65	INSULATION PIERCING CLAMP ABC TO 2 & 4 SERVICES CN 68	SPLICE ABC TO BARE COPPER CN 69	SPLICE ABC TO BARE ALUMINIUM CN 70	CONDUCTOR SERVICE 6/16mm CN 71	STRAIN CLAMP SERVICE & STREETLIGHT FEED CN 72
						
CABLE END CAPS CN 73	SPIRAL VIBRATION DAMPER CN 74	CUSTOMER SERVICE CARRYOVER CONNECTION CN 75	MESSENGER SCGZ WIRE CN 76	HV COVERED CONDUCTOR CN 77	HENDRIX SPACER CN 78	BIRD FLIGHT DIVERTER CN 79
			COMPATIBLE UNIT			DISTRIBUTION DESIGN CATALOGUE
			CN COMPATIBLE UNIT			westernpower
M 16.12.25	CN36 & CN58 DELETED	NG VAS CO				DRAWN: JRR DATE: 13-03-2014
L 27.11.19	ITEM CN60 ADDED	CO GC GS				ORIG. No.
J 20.06.16	ITEM CN17 & CN40 DELETED AND CN77 ADDED	JC REE GS				SCALE: NTS
H 23.05.14	ITEM CN58 ADDED	GS				CN INDEX
REV. DATE	DESCRIPTION	ORIG. CHKD. APRD.				APPROVED: GRANT STACY
						REV. M SH. 1/2

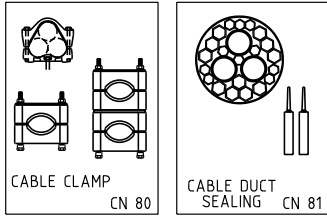

				COMPATIBLE UNIT			DISTRIBUTION DESIGN CATALOGUE		westernpower	
M	16.12.25	CN36 & CN58 DELETED		NG	VAS	CO	DRAWN: JRR	DATE: 13-03-2014	DRG. No.	CN INDEX
L	27.11.19	ITEM CN60 ADDED		CO	GC	GS	ORIGINATED:	SCALE: NTS		
J	20.06.16	ITEM CN17 & CN40 DELETED AND CN77 ADDED		JC	REE	GS	CHECKED: REE			
H	23.05.14	ITEM CN58 ADDED				GS	APPROVED:			
REV.	DATE	DESCRIPTION		ORGD.	CHKD.	APRD.	GRANT STACY		REV. M	SHT. 2/2

Conductor and Fittings CU List


CU	CU DESCRIPTION
CN1_7/250	Termination - AAC & AAAC_7/2.50
CN1_7/300	Termination - AAC & AAAC_7/3.00
CN1_7/375	Termination - AAC & AAAC_7/3.75
CN1_7/450	Termination - AAC & AAAC_7/4.50
CN1_7/475	Termination - AAC & AAAC_7/4.75
CN1_19/325	Termination - AAC & AAAC_19/3.25
CN1_6/1/250	Termination - ACSR_6/1/2.50
CN1_6/1/300	Termination - ACSR & AACSR_6/1/3.00
CN1_6/475	Termination - ACSR_6/4.75 & 7/1.60
CN1_SCAC	Termination - SCAC_3/2.75 (3/12)
CN4_3/275	Termination-SCGZ_3/2.75
CN4_7/160	Termination-SCGZ_7/1.60
CN4_7/200	Termination-SCGZ_7/2.00
CN4_CU7/16	Termination-CU_7/16_7/160
CN4_CU7/14	Termination-CU_7/14_7/200
CN4_CU7/12	Termination-CU_7/12_7/275 (19/16)
CN4_CU19/14	Termination-CU_19/14_19/214
CN4_CU19/275	Termination-CU_19/275
CN5	Termination - SCGZ and CU conductor
CN6_3/2.75	Angle assembly - SCGZ_3/2.75
CN6_7/160	Angle assembly - SCGZ_7/1.60
CN6_3/2.75AC	Angle assembly - SCAC_3/2.75
CN6_CU7/16	Angle assembly - CU_7/16_7/160
CN6_CU7/14	Angle assembly - CU_7/14_7/200
CN6_CU7/12	Angle assembly - CU_7/12_7/275 (19/16)
CN6_CU19/14	Angle assembly - CU_19/14_19/214
CN8_7/250	Angle clamp - AAC & AAAC_7/2.50
CN8_7/475	Angle clamp - AAC & AAAC_7/4.75
CN8_19/325	Angle clamp - AAC & AAAC_19/3.25
CN9_3/275	PG clamp 3/275 SCGZ/AC to 3/275 SCGZ/AC
CN9_7/250AA	PG clamp aluminium to aluminium_7/2.50
CN9_7/475AA	PG clamp aluminium to aluminium_7/4.75
CN9_19/325AA	PG clamp aluminium to aluminium_19/3.25
CN9_3/275AC	PG clamp aluminium to copper_3/2.75
CN9_7/250AC	PG clamp aluminium to copper_7/2.50
CN9_7/475AC	PG clamp aluminium to copper_7/4.75
CN9_19/325AC	PG clamp aluminium to copper_19/3.25
CN9_CU	PG clamp copper to copper_250 amp max.
CN9_CU250	PG clamp copper to copper >250 amp
CN9_T7/250	PG Clamp for 7/1.6mm SCGZ to 7/2.5 AC
CN9_T7/300	PG Clamp for 7/1.6mm SCGZ to 7/3.0 AC
CN9_T6/1/25	PG Clamp for 7/1.6mm SCGZ to 6/1/2.5 ACSR
CN9_T6/1/275	PG Clamp for 7/1.6mm SCGZ to 6/1/2.75 ACSR
CN9_T6/1/300	PG Clamp for 7/1.6mm SCGZ to 6/1/3.0 ACSR
CN9_T19/1.6C	PG Clamp for 7/1.6mm SCGZ to 19/1.6 HDBC
CN9_T7/3.75A	PG Clamp for 7/1.6mm SCGZ to 7/3.75AC

CU	CU DESCRIPTION
CN9_T/95ABC	PG Clamp for 7/1.6mm SCGZ to 95mm ABC
CN9_T/7/14C	PG Clamp for 7/1.6mm SCGZ to 7/14 HDBC
CN9_T/7/2.0C	PG Clamp for 7/1.6mm SCGZ to 7/2.0 HDBC
CN9_T/19/14C	PG Clamp for 7/1.6mm SCGZ to 19/14 HDBC
CN9_T/19/2.0C	PG Clamp for 7/1.6mm SCGZ to 19/2.0 HDBC
CN9_T/7/4.5C	PG Clamp for 7/1.6mm SCGZ to 7/4.5AC
CN9_T/7/1.6C	PG Clamp for 7/1.6mm SCGZ to 7/1.6 HDBC
CN9_T/7/1.75C	PG Clamp for 7/1.6mm SCGZ to 7/1.75 HDBC
CN9_T/7/4.75	PG Clamp for 7/1.6mm SCGZ to 7/4.75 AC
CN9_T/19/3.25	PG Clamp for 7/1.6mm SCGZ to 19/3.25 AC
CN9_T/150ABC	PG Clamp for 7/1.6mm SCGZ to 150mm ABC
CN9_T/6/4.75	PG Clamp for 7/1.6mm SCGZ to 6/4.75 & 7/1.6 ACSR
CN9_052AWA	PG clamp copper tp Al_052AWA
CN9_TSCAC	PG Clamp for 7/1.6mm SCGZ to 3/2.75 SCAC
CN9_T70C	PG Clamp for 7/16mm SCGZ to 70mm ² copper down earth
CN9_T25C	PG Clamp for 7/16mm SCGZ to 25mm ² copper down earth
CN9_BAIL	PG Clamp for 7/1.6mm SCGZ to Bail clamp FC0105
CN10_7/250	Lug bi-metal M10 hole_7/2.50
CN10_7/475	Lug bi-metal M10 hole_7/4.75
CN10_19/325	Lug bi-metal M10 hole_19/3.25
CN11_7/250	Lug bi-metal M12 hole_7/2.50
CN11_7/475	Lug bi-metal M12 hole_7/4.75
CN11_19/325	Lug bi-metal M12 hole_19/3.25
CN11_7/300	Lug bi-metal M12 hole_7/3.00
CN11_7/375	Lug bi-metal M12 hole_7/3.75
CN11_95	Lug bi-metal M12 hole_95 LV ABC
CN11_150	Lug bi-metal M12 hole_150 LV ABC
CN13_7/250AA	Helical termination AAC & AAAC_7/2.50
CN13_7/475AA	Helical termination AAC & AAAC_7/4.75
CN13_19/325A	Helical termination AAC & AAAC_19/3.25
CN13_3/275GZ	Helical termination SCGZ_3/2.75
CN13_7/160GZ	Helical termination SCGZ_7/1.60
CN13_3/275AC	Helical termination SCAC_3/2.75
CN13_7/160CU	Helical termination copper_7/160
CN13_7/200CU	Helical termination copper_7/200
CN13_7/275CU	Helical termination copper_7/275
CN13_19/214CU	Helical termination copper_19/2.14
CN13_19/275CU	Helical termination copper_19/2.75
CN13_7/300AA	Helical termination AAC and AAAC_7/3.00
CN13_7/375AA	Helical termination AAC and AAAC_7/3.75
CN13_7/450AA	Helical termination AAC and AAAC_7/4.50
CN17_7/250	Full tension comp.joint AAC/AAAC_7/2.50
CN17_7/300	Full tension comp joint AAC/AAAC_7/3.00
CN17_7/375	Full tension comp joint AAC/AAAC_7/3.75
CN17_7/475	Full tension comp.joint AAC/AAAC_7/4.75
CN17_19/325	Full tension comp.joint AAC/AAAC_19/3.25
CN17_7/12	Full tension comp joint copper_7/12

CU	CU DESCRIPTION
CN17_7/14	Full tension comp joint copper_7/14
CN17_7/16	Full tension comp joint copper_7/16
CN17_19/14	Full tension comp joint copper_19/14 (19/2.00)
CN17_19/16	Full tension Splice_19/16 (19/1.70)
CN17_160SG	Full tension Splice_SCGZ_7/1.60 (7/16)
CN17_3/275SA	Full tension Splice_SCAC_3/2.75
CN17_3/275SG	Full tension Splice_SCGZ_3/2.75
CN17_7/275SG	Full tension Splice_SCGZ_7/2.75
CN18_7/250AA	Armour rods AAC & AAAC_7/2.50
CN18_7/300AA	Armour rods for AA & AAA 7/3.00 & 6/1/3.00 ACSR
CN18_7/375AA	Armour rods for AAC & AAAC 7/3.75
CN18_7/475AA	Armour rods AAC & AAAC_7/4.75
CN18_19/325A	Armour rods AAC & AAAC_19/3.25
CN18_3/275GZ	Armour rods SCGZ_3/2.75
CN18_7/1.6S	Armour rods SCGZ_7/1.60
CN18_3/275AC	Armour rods SCAC_3/2.75
CN26_3/275	Ties HV / LV AAC & AAAC_3/2.75
CN26_7/250	Ties HV / LV AAC & AAAC_7/2.50
CN26_7/475	Ties HV / LV AAC & AAAC_7/4.75
CN26_19/325	Ties HV / LV AAC & AAAC_19/3.25
CN27_3/275	Ties steel_3/2.75
CN27_CULV	Ties LV copper
CN27_CUHV	Ties HV copper
CN30_7/250	Stirrup live line clamp_7/2.50
CN30_7/475	Stirrup live line clamp_7/4.75
CN30_19/325	Stirrup live line clamp_19/3.25
CN30_7/16	Stirrup live line clamp_7/16 SCGZ
CN30_3/275	Stirrup live line clamp_3/275 SCGZ/SCAC
CN35_10	Pole mounted LV fuse holder with 10amp fuse
CN35_32	Pole mounted LV fuse holder with 32amp fuse
CN35_50	Pole mounted LV fuse holder with 50amp fuse
CN35_60	Pole mounted LV fuse holder with 60amp fuse
CN35_80	Pole mounted LV fuse holder with 80amp fuse
CN35_100	Pole mounted LV fuse holder with 100amp fuse
CN35_Bare	Fuse on bare network
CN35_LV_ABC	Fuse on LV ABC network
CN35_Pole	Fuse on pole
CN37_3/275	Conductor SCAC 3/2.75
CN38_95	Conductor LVABC 95
CN38_150	Conductor LVABC 150
CN39_95/4M	Conductor LV ABC – 95mm ² 4M 4Core tap jumper
CN39_150/4M	Conductor LV ABC – 150mm ² 4M 4Core tap jumper
CN41	Cable 16 mm XLPE streetlight
CN41_TRMT	Cable 16 mm XLPE streetlight – Termite Protected (NYL)
CN42	Cable 25 mm XLPE LV
CN42_TRMT	Cable 25 mm XLPE LV - Termite Protected (NYL)
CN43	Cable 120 mm XLPE LV

CU	CU DESCRIPTION
CN43_TRMT	Cable 120 mm XLPE LV – Termite Protected (NYL)
CN45	Cable 240 mm XLPE LV
CN45_TRMT	Cable 240 mm XLPE LV – Termite Protected (DBT)
CN46	Cable 22kV Al 35mm TR-XLPE HV 3 x 1 core
CN47	Cable 22kV Al 35 mm XLPE HV 1 core
CN48_22	Cable 22kV Al 185 mm TR-XLPE HV 3 x 1 core
CN48_33	Cable 33kV Al 185 mm TR-XLPE HV 3 x 1 core
CN49	Cable 22kV Cu 240 mm TR-XLPE HV 3 x 1 core
CN51	Cable 33kV Al 50 mm XLPE HV 3 x 1 core
CN52_7/475	Conductor-AAAC 7/4.75
CN52_19/3.25	Conductor-AAAC 19/3.25
CN53	Cable 22kV Al 400 mm TR-XLPE HV 3 x 1 core
CN54	Cable protector plastic slabs 2.1m long
CN56_25	Conduit 25 dia 4m long
CN56_32	Conduit 32 dia 4m long
CN56_50	Conduit 50 dia 4m long
CN56_80	Conduit 80 dia 4m long
CN56_100	Conduit 100 dia 4m long
CN56_125	Conduit 125 dia 4m long
CN56_150	Conduit 150 dia 4m long
CN56_100_CO	Conduit 100 dia 6m long
CN56_125_CO	Conduit 125 dia 6m long
CN56_150_CO	Conduit 150 dia 6m long
CN57	Cable 33kV Al 50 mm TR-XLPE HV 1 x 1 core
CN59_6/1/300	Conductor – AACSR 6/1/300
CN60_630AL	Conductor – 630mm AL
CN60_400CU	Conductor – 400Cu
CN61_125	Cable below warning tape 125mmx690m roll
CN64	Above Ground Cable Marker
CN65_95/35	95 ABC to 6 – 35 service
CN65_95/95	95 ABC to 6 – 95 ABC
CN65_150/35	150 ABC to 6 – 35 service
CN65_150/150	150 ABC to 95/150 service
CN68_95/35	I.P.C LVABC to 2 service_95/35
CN68_150/35	I.P.C LVABC to 2 service_150/35
CN68_150/50	I.P.C LVABC to 4 service_150/50
CN69_95	Splice LVABC to bare copper_95
CN69_150	Splice LVABC to bare copper_150
CN70_95	Splice LVABC to bare aluminium_95
CN70_150	Splice LVABC to bare aluminium_150
CN71_2/6	Conductor twisted 2 core x 6mm
CN71_3/6	Conductor twisted 3 core x 6mm
CN71_4/6	Conductor twisted 4 core x 6mm
CN71_2/16	Conductor twisted 2 core x 16mm
CN71_4/16	Conductor twisted 4 core x 16mm
CN72	Strain clamp – house service
CN73_35/185	End cap heat shrink 35 to 185 HV cable

CU	CU DESCRIPTION
CN73_240	End cap heat shrink 240-400 HV cable
CN73_LVMAIN	End cap heat shrink 120 to 240 LV cable
CN73_LV10/16	End cap push on 10/16 streetlight cable
CN73_LV25	End cap push on 25 3core screened service cable
CN74_3/275	Vibration damper for 3/2.75 (SCAC and SCGZ)
CN74_6/1/250	Vibration damper for 6/1/2.50 ACSR/AZ
CN74_6/1/275	Vibration damper for 6/1/2.75 ACSR/AZ
CN74_6/1/300	Vibration damper for 6/1/3.00 ACSR/AZ
CN74_6/475	Vibration damper for 6/4.75 – 7/1.6 ACSR/AZ
CN74_7/250	Vibration damper for 7/250 AAC/AAAC
CN74_7/375	Vibration damper for 7/375 AAC/AAAC
CN74_7/475	Vibration damper for 7/475 AAC/AAAC
CN75	Customer Service Carryover Connection
CN76_AWA	Hendrix Messenger Wire
CN76_19/275	Hendrix Messenger Wire
CN76_19/325	Hendrix Messenger Wire
CN77_22	Hendrix Covered Conductor
CN77_33	Hendrix Covered Conductor
CN78_3P	Hendrix Spacer 3 Phase
CN79_3/275	Bird Diverter for 3/2.75 (SCAC and SCGZ)
CN79_19/325	Bird Diverter for 19/3.25 (AAC/AAAC)
CN79_7/250	Bird Diverter for 7/2.50 (AAC/AAAC)
CN79_7/375	Bird Diverter for 7/3.75 (AAC/AAAC)
CN79_7/475	Bird Diverter for 7/4.75 (AAC/AAAC)
CN80_400/22	Cable Clamp for 400mm ² 22kV Cable
CN80_240/22	Cable Clamp for 240mm ² 22kV Cable
CN80_185/33	Cable Clamp for 185mm ² 33kV Cable
CN80_240/33	Cable Clamp for 240mm ² 33kV Cable
CN80_400/22S	Cable Clamp for 400mm ² 22kV Cable
CN80_400/22D	Cable Clamp for 400mm ² 22kV Cable
CN80_240/22S	Cable Clamp for 240mm ² 22kV Cable
CN80_240/22D	Cable Clamp for 240mm ² 22kV Cable
CN80_185/22S	Cable Clamp for 185mm ² 22kV Cable
CN80_185/22D	Cable Clamp for 185mm ² 22kV Cable
CN80_240/33S	Cable Clamp for 240mm ² 33kV Cable
CN80_240/33D	Cable Clamp for 240mm ² 33kV Cable
CN81	Conduit Sealing up to 160mm

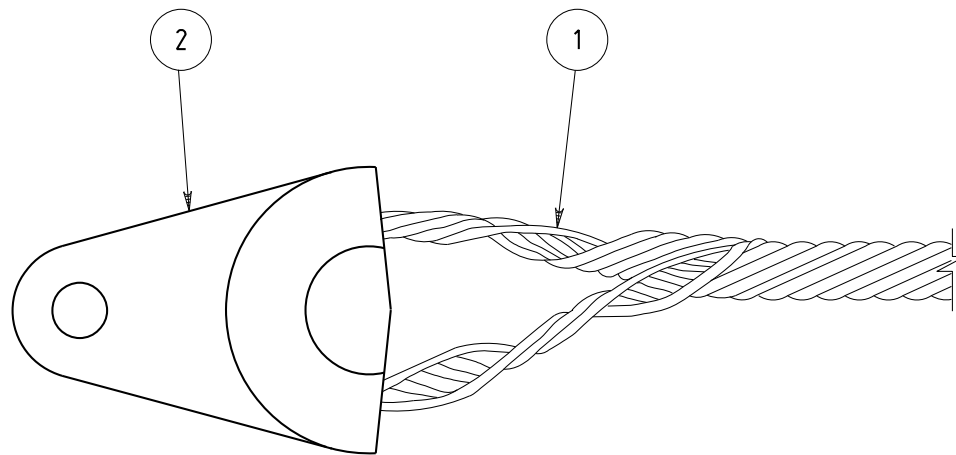

--	--	

CU	CU Description
-----------	-----------------------

CN1_7/250 Termination – AAC & AAAC_ 7/2.50					
ITEM NUMBER	STOCK CODE	DESCRIPTION	QTY RQD	UNIT OF MEASURE	REMARKS
1	CF0752	helical grip	1	ea	
2	CT0011	clevis thimble	1	ea	

CN1_7/300 Termination – AAC & AAAC_ 7/3.00					
ITEM NUMBER	STOCK CODE	DESCRIPTION	QTY RQD	UNIT OF MEASURE	REMARKS
1	CF0520	helical grip	1	ea	
2	CT0011	clevis thimble	1	ea	

CN1_7/375 Termination – AAC & AAAC_ 7/3.75					
ITEM NUMBER	STOCK CODE	DESCRIPTION	QTY RQD	UNIT OF MEASURE	REMARKS
1	CF0522	helical grip	1	ea	
2	CT0011	clevis thimble	1	ea	

CN1_7/450 Termination – AAC & AAAC_ 7/4.50					
ITEM NUMBER	STOCK CODE	DESCRIPTION	QTY RQD	UNIT OF MEASURE	REMARKS
1	CF0524	helical grip	1	ea	
2	CT0011	clevis thimble	1	ea	

CN1_7/475 Termination – AAC & AAAC_ 7/4.75					
ITEM NUMBER	STOCK CODE	DESCRIPTION	QTY RQD	UNIT OF MEASURE	REMARKS
1	CF0757	helical grip	1	ea	
2	CT0011	clevis thimble	1	ea	

CN1_19/325 Termination – AAC & AAAC_ 19/3.25					
ITEM NUMBER	STOCK CODE	DESCRIPTION	QTY RQD	UNIT OF MEASURE	REMARKS
1	CF0758	helical grip	1	ea	
2	CT0011	clevis thimble	1	ea	


CU	CU Description
-----------	-----------------------

CN1_6/1/250 Termination – ACSR_6/1/2.50					
ITEM NUMBER	STOCK CODE	DESCRIPTION	QTY RQD	UNIT OF MEASURE	REMARKS
1	CF0610	helical grip	1	ea	
2	CT0011	clevis thimble	1	ea	

CN1_6/1/300 Termination – ACSR & AACSR_6/1/3.00					
ITEM NUMBER	STOCK CODE	DESCRIPTION	QTY RQD	UNIT OF MEASURE	REMARKS
1	CF0611	helical grip	1	ea	
2	CT0011	clevis thimble	1	ea	

CN1_6/475 Termination – ACSR_6/4.75 & 7/1.60					
ITEM NUMBER	STOCK CODE	DESCRIPTION	QTY RQD	UNIT OF MEASURE	REMARKS
1	CF0612	helical grip	1	ea	
2	CT0011	clevis thimble	1	ea	

CN1_SCAC Termination – SCAC_3/2.75 (3/12)					
ITEM NUMBER	STOCK CODE	DESCRIPTION	QTY RQD	UNIT OF MEASURE	REMARKS
1	CF0700	helical grip	1	ea	
2	CT0011	clevis thimble	1	ea	

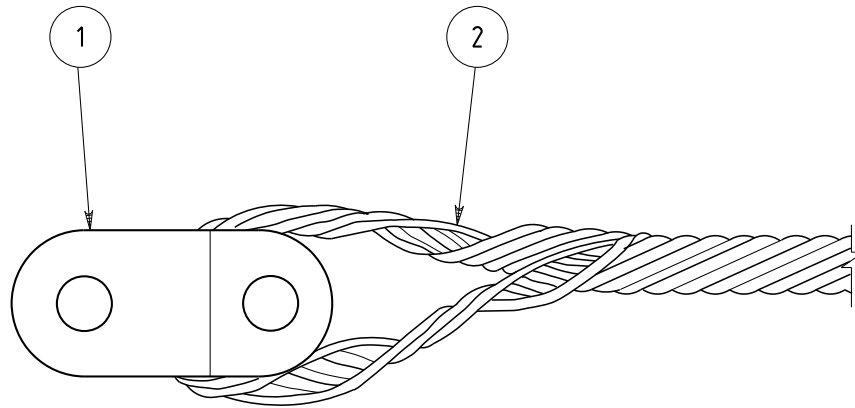


										COMPATIBLE UNIT				DISTRIBUTION DESIGN CATALOGUE					
										TITLE				DRAWN: JRR		DATE: 27-03-2014		ORG. No.	
										TERMINATION - SCGZ & COPPER CONDUCTORS				ORIGINATED:		SCALE: NTS		CN04	
														CHECKED: REE				REV. C	
														APPROVED: GRANT STACY				SHT.	
</																			


CU		CU Description			
CN4_3/275 Termination–SCGZ_3/2.75					
ITEM NUMBER	STOCK CODE	DESCRIPTION	QTY RQD	UNIT OF MEASURE	REMARKS
1	CT0037	clevis thimble	1	ea	
2	CF0661	helical termination	1	ea	
CN4_7/160 Termination–SCGZ_7/1.60					
ITEM NUMBER	STOCK CODE	DESCRIPTION	QTY RQD	UNIT OF MEASURE	REMARKS
1	CT0037	clevis thimble	1	ea	
2	CF0669	helical termination	1	ea	
CN4_7/200 Termination–SCGZ 7/2.00					
ITEM NUMBER	STOCK CODE	DESCRIPTION	QTY RQD	UNIT OF MEASURE	REMARKS
1	CT0037	clevis thimble	1	ea	
2	CF0553	helical termination	1	ea	
CN4_CU7/16 Termination–CU 7/16_7/160					
ITEM NUMBER	STOCK CODE	DESCRIPTION	QTY RQD	UNIT OF MEASURE	REMARKS
1	CT0037	clevis thimble	1	ea	
2	CF0551	helical termination	1	ea	
CN4_CU7/14 Termination–CU 7/14_7/200					
ITEM NUMBER	STOCK CODE	DESCRIPTION	QTY RQD	UNIT OF MEASURE	REMARKS
1	CT0037	clevis thimble	1	ea	
2	CF0553	helical termination	1	ea	
CN4_CU7/12 Termination–CU 7/12_7/275 (19/16)					
ITEM NUMBER	STOCK CODE	DESCRIPTION	QTY RQD	UNIT OF MEASURE	REMARKS
1	CT0037	clevis thimble	1	ea	
2	CF0554	helical termination	1	ea	
CN4_CU19/14 Termination–CU 19/14_19/214					
ITEM NUMBER	STOCK CODE	DESCRIPTION	QTY RQD	UNIT OF MEASURE	REMARKS
1	CT0037	clevis thimble	1	ea	
2	CF0566	helical termination	1	ea	

CU	CU Description
-----------	-----------------------

CN4_CU19/275		Termination–CU 19/275			
ITEM NUMBER	STOCK CODE	DESCRIPTION	QTY RQD	UNIT OF MEASURE	REMARKS
1	CT0037	clevis thimble	1	ea	
2	CF0540	helical termination	1	ea	

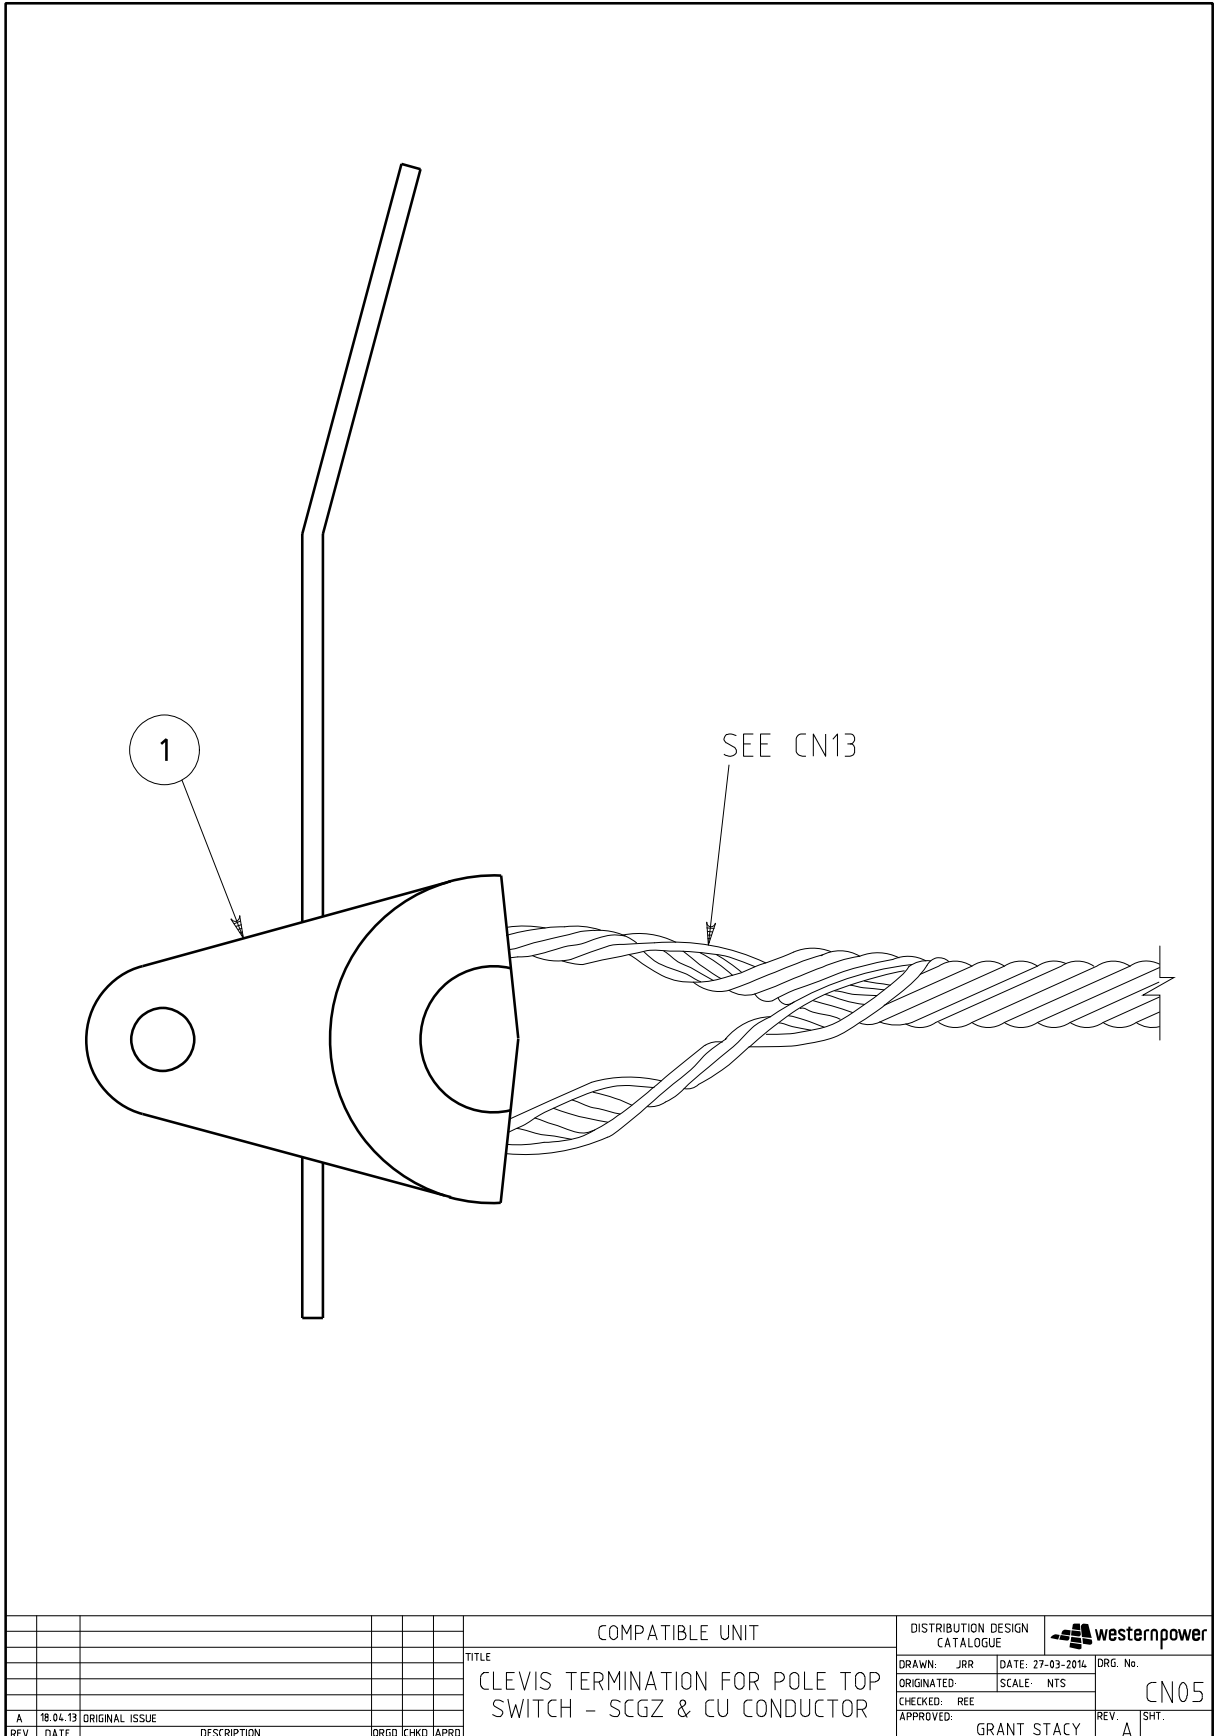


CU		CU Description			
CN5 Termination–SCGZ and CU Conductor					
ITEM NUMBER	STOCK CODE	DESCRIPTION	QTY RQD	UNIT OF MEASURE	REMARKS
1	CT0021	clevis thimble	1	ea	

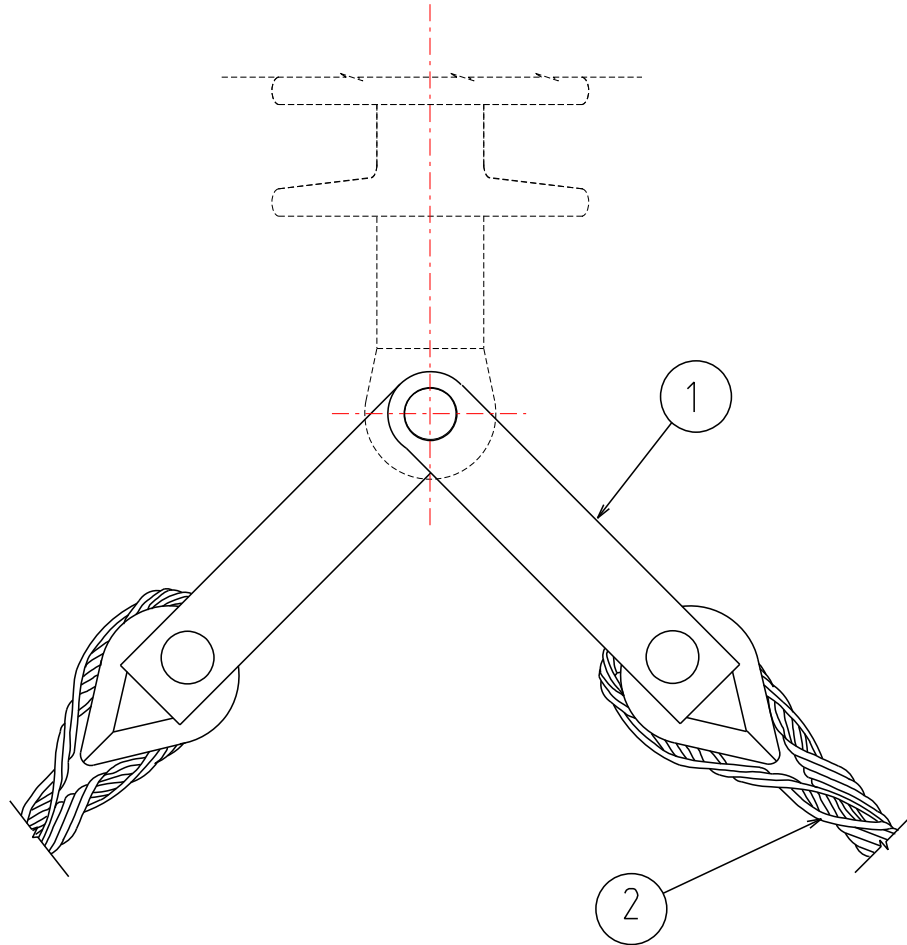

COMPATIBLE UNIT				DISTRIBUTION DESIGN CATALOGUE		westernpower	
TITLE				DRAWN: JRR	DATE: 27-03-2014	ORG. No.	
ANGLE ASSEMBLY				ORIGINATED:	SCALE: NTS	CN06	
SC/GZ, SC/AC AND				CHECKED: REE			
COPPER CONDUCTOR				APPROVED: GRANT STACY		REV. D	SHT.
REV	DATE	DESCRIPTION	ORGD	CHKD	APRD		
D	27.07.15	FORMAT AND TITLE CHANGED	REE	REE	GS		
C	31.07.13	ORIGINAL ISSUE					


CU		CU Description			
CN6_3/2.75 Angle assembly – SCGZ_ 3/2.75					
ITEM NUMBER	STOCK CODE	DESCRIPTION	QTY RQD	UNIT OF MEASURE	REMARKS
1	CA0055	mounting bracket	1	ea	
2	CF0661	helical termination	2	ea	
CN6_7/160 Angle assembly – SCGZ_ 7/1.60					
ITEM NUMBER	STOCK CODE	DESCRIPTION	QTY RQD	UNIT OF MEASURE	REMARKS
1	CA0055	mounting bracket	1	ea	
2	CF0669	Grip,cable term.	2	ea	
CN6_3/2.75AC Angle assembly – SCAC_ 3/2.75					
ITEM NUMBER	STOCK CODE	DESCRIPTION	QTY RQD	UNIT OF MEASURE	REMARKS
1	CA0055	mounting bracket	1	ea	
2	CF0700	Grip,cable term.	2	ea	
CN6_CU7/16 Angle assembly – CU 7/16_7/160					
ITEM NUMBER	STOCK CODE	DESCRIPTION	QTY RQD	UNIT OF MEASURE	REMARKS
1	CA0055	mounting bracket	1	ea	
2	CF0551	helical termination	2	ea	
CN6_CU7/14 Angle assembly – CU 7/14_7/200					
ITEM NUMBER	STOCK CODE	DESCRIPTION	QTY RQD	UNIT OF MEASURE	REMARKS
1	CA0055	mounting bracket	1	ea	
2	CF0553	helical termination	2	ea	
CN6_CU7/12 Angle assembly – CU 7/12_7/275 (19/16)					
ITEM NUMBER	STOCK CODE	DESCRIPTION	QTY RQD	UNIT OF MEASURE	REMARKS
1	CA0055	mounting bracket	1	ea	
2	CF0554	helical termination	2	ea	
CN6_CU19/14 Angle assembly – CU 19/14_19/214					
ITEM NUMBER	STOCK CODE	DESCRIPTION	QTY RQD	UNIT OF MEASURE	REMARKS
1	CA0055	mounting bracket	1	ea	
2	CF0566	helical termination	2	ea	

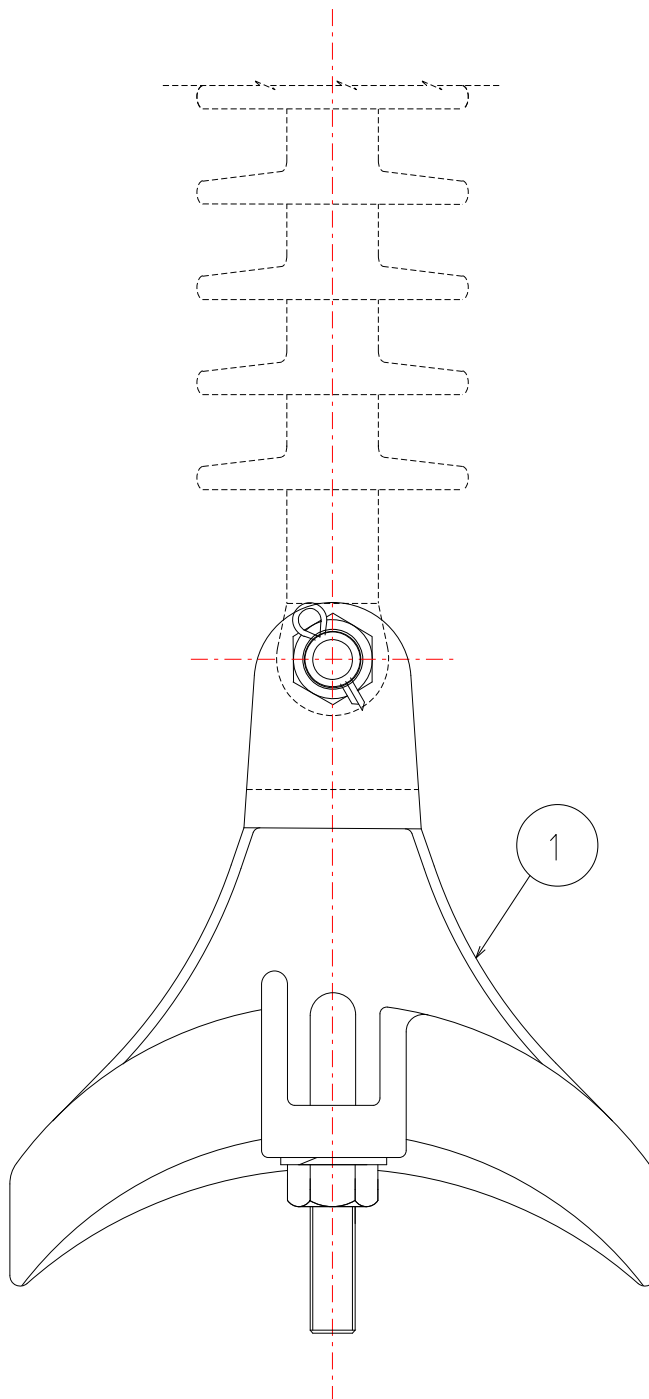


				COMPATIBLE UNIT				DISTRIBUTION DESIGN CATALOGUE			
				TITLE				DRAWN: JRR		DATE: 27-03-2014	
				ANGLE CLAMP				ORIGINATED:		SCALE: NTS	
				AAC & AAC CONDUCTOR				CHECKED: REE		REV. CN08	
								APPROVED: GRANT STACY		REV. B	
										SHT.	

CU		CU Description			
CN8_7/250 Angle clamp – AAC & AAAC_ 7/2.50					
ITEM NUMBER	STOCK CODE	DESCRIPTION	QTY RQD	UNIT OF MEASURE	REMARKS
1	CC0167	Angle clamp	1	ea	
CN8_7/475 Angle clamp – AAC & AAAC_ 7/4.75					
ITEM NUMBER	STOCK CODE	DESCRIPTION	QTY RQD	UNIT OF MEASURE	REMARKS
1	CC0166	Angle clamp	1	ea	
CN8_19/325 Angle clamp – AAC & AAAC_ 19/3.25					
ITEM NUMBER	STOCK CODE	DESCRIPTION	QTY RQD	UNIT OF MEASURE	REMARKS
1	CC0166	Angle clamp	1	ea	

BI-METAL CLAMP

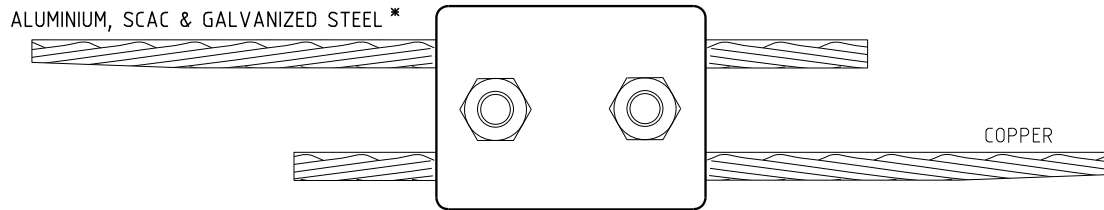

ALUMINIUM PG CLAMP

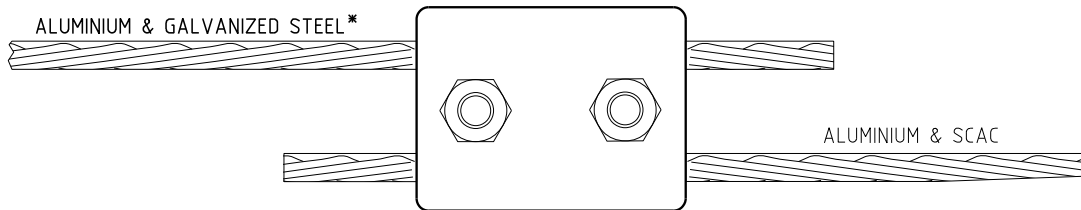

* SPLICE TO BE APPLIED TO ALL 7/16 SC/GZ

							COMPATIBLE UNIT			DISTRIBUTION DESIGN CATALOGUE					
							TITLE			DRAWN: JRR		DATE: 27-03-2014		DRG. No.	
G	29.10.20	TRANSVERSE WEDGE CLAMP DETAILS DELETED				REE	CO	GS	PARALLEL GROOVE CLAMP	ORIGINATED:		SCALE: NTS		CN09	
F	06.04.16	BI-METAL CLAMP CONDUCTOR SPEC REVISED				CO	REE	GS		CHECKED: REE					
E	27.10.14	FORMAT CHANGED				JC	REE	GS		APPROVED:		GRANT STACY			
D	04.09.13	ORIGINAL ISSUE													
REV	DATE	DESCRIPTION				ORGD	CHKD	APRD					REV. G	SHT.	

CU		CU Description			
CN9_3/275A PG clamp 3/275 SCGZ /AC to 3/275 SCGZ /AC					
ITEM NUMBER	STOCK CODE	DESCRIPTION	QTY RQD	UNIT OF MEASURE	REMARKS
1	CC0224	Parallel groove clamp	1	ea	
CN9_7/250AA PG clamp aluminium to aluminium_7/2.50					
ITEM NUMBER	STOCK CODE	DESCRIPTION	QTY RQD	UNIT OF MEASURE	REMARKS
1	CC0138	Parallel groove clamp	1	ea	
CN9_7/475AA PG clamp aluminium to aluminium_7/4.75					
ITEM NUMBER	STOCK CODE	DESCRIPTION	QTY RQD	UNIT OF MEASURE	REMARKS
1	CC0138	Parallel groove clamp	1	ea	
CN9_19/325AA PG clamp aluminium to aluminium_19/3.25					
ITEM NUMBER	STOCK CODE	DESCRIPTION	QTY RQD	UNIT OF MEASURE	REMARKS
1	CC0138	Parallel groove clamp	1	ea	
CN9_3/275AC PG clamp aluminium to copper_3/2.75					
ITEM NUMBER	STOCK CODE	DESCRIPTION	QTY RQD	UNIT OF MEASURE	REMARKS
1	CC0125	Bi metal parallel groove clamp	1	ea	
CN9_7/250AC PG clamp aluminium to copper_7/2.50					
ITEM NUMBER	STOCK CODE	DESCRIPTION	QTY RQD	UNIT OF MEASURE	REMARKS
1	CC0125	Bi metal parallel groove clamp	1	ea	
CN9_7/475AC PG clamp aluminium to copper_7/4.75					
ITEM NUMBER	STOCK CODE	DESCRIPTION	QTY RQD	UNIT OF MEASURE	REMARKS
1	CC0120	Bi metal parallel groove clamp	1	ea	
CN9_19/325AC PG clamp aluminium to copper_19/3.25					
ITEM NUMBER	STOCK CODE	DESCRIPTION	QTY RQD	UNIT OF MEASURE	REMARKS
1	CC0120	Bi metal parallel groove clamp	1	ea	

CU		CU Description			
CN9_CU PG clamp copper to copper 250 amp max					
ITEM NUMBER	STOCK CODE	DESCRIPTION	QTY RQD	UNIT OF MEASURE	REMARKS
1	CC0130	parallel groove clamp	1	ea	
CN9_CU250 PG clamp copper to copper >250 amp					
ITEM NUMBER	STOCK CODE	DESCRIPTION	QTY RQD	UNIT OF MEASURE	REMARKS
1	CC0511	parallel groove clamp	1	ea	
CN9_T7/250 PG clamp 7/1.6 SCGZ to 7/2.5 AC					
ITEM NUMBER	STOCK CODE	DESCRIPTION	QTY RQD	UNIT OF MEASURE	REMARKS
1	CF0479	Helical Splice	1	ea	
2	CC0138	PG Clamp	1	ea	
CN9_T7/300 PG clamp 7/1.6 SCGZ to 7/3.0 AC					
ITEM NUMBER	STOCK CODE	DESCRIPTION	QTY RQD	UNIT OF MEASURE	REMARKS
1	CF0479	Helical Splice	1	ea	
2	CC0138	PG Clamp	1	ea	
CN9_T6/1/25 PG clamp 7/16 SCGZ to 6/1/2.5 ACSR					
ITEM NUMBER	STOCK CODE	DESCRIPTION	QTY RQD	UNIT OF MEASURE	REMARKS
1	CF0479	Helical Splice	1	ea	
2	CC0138	PG Clamp			
CN9_T6/1/275 PG clamp 7/16 SCGZ to 6/1/2.75 ACSR					
ITEM NUMBER	STOCK CODE	DESCRIPTION	QTY RQD	UNIT OF MEASURE	REMARKS
1	CF0479	Helical Splice	1	ea	
2	CC0138	PG Clamp	1	ea	
CN9_T6/1/300 PG clamp 7/16 SCGZ to 6/1/3.0 ACSR					
ITEM NUMBER	STOCK CODE	DESCRIPTION	QTY RQD	UNIT OF MEASURE	REMARKS
1	CF0479	Helical Splice	1	ea	
2	CC0138	PG Clamp	1	ea	

CU		CU Description			
CN9_T19/1.6C PG clamp 7/16 SCGZ to 19/1.63 HDBC					
ITEM NUMBER	STOCK CODE	DESCRIPTION	QTY RQD	UNIT OF MEASURE	REMARKS
1	CF0479	Helical Splice	1	ea	
2	CC0125	Bimetal PG Clamp	1	ea	

CN9_T7/3.75A PG clamp 7/1.6 SCGZ to 7/3.75AC					
ITEM NUMBER	STOCK CODE	DESCRIPTION	QTY RQD	UNIT OF MEASURE	REMARKS
1	CF0479	Helical Splice	1	ea	
2	CC0138	PG Clamp	1	ea	

CN9_T95ABC PG clamp 7/1.6 SCGZ to 95mm ABC					
ITEM NUMBER	STOCK CODE	DESCRIPTION	QTY RQD	UNIT OF MEASURE	REMARKS
1	CF0479	Helical Splice	1	ea	
2	CC0138	PG Clamp	1	ea	

CN9_T7/14C PG clamp 7/1.6 SCGZ to 7/14 HDBC					
ITEM NUMBER	STOCK CODE	DESCRIPTION	QTY RQD	UNIT OF MEASURE	REMARKS
1	CF0479	Helical Splice	1	ea	
2	CC0125	Bimetal PG Clamp	1	ea	

CN9_T7/2.0C PG clamp 7/1.6 SCGZ to 7/2.0 HDBC					
ITEM NUMBER	STOCK CODE	DESCRIPTION	QTY RQD	UNIT OF MEASURE	REMARKS
1	CF0479	Helical Splice	1	ea	
2	CC0125	Bimetal PG Clamp	1	ea	


CN9_T19/14C PG clamp 7/1.6 SCGZ to 19/14 HDBC					
ITEM NUMBER	STOCK CODE	DESCRIPTION	QTY RQD	UNIT OF MEASURE	REMARKS
1	CF0479	Helical Splice	1	ea	
2	CC0125	Bimetal PG Clamp	1	ea	

CU		CU Description			
CN9_T19/200C PG clamp 7/1.6 SCGZ to 19/2.0 HDDB					
ITEM NUMBER	STOCK CODE	DESCRIPTION	QTY RQD	UNIT OF MEASURE	REMARKS
1	CF0479	Helical Splice	1	ea	
2	CC0125	Bimetal PG Clamp	1	ea	
CN9_T7/4.5AC PG clamp 7/1.6 SCGZ to 7/4.5 AC					
ITEM NUMBER	STOCK CODE	DESCRIPTION	QTY RQD	UNIT OF MEASURE	REMARKS
1	CF0479	Helical Splice	1	ea	
2	CC0138	PG Clamp	1	ea	
CN9_T7/1.6C PG clamp 7/1.6 SCGZ to 7/1.6 HDDB					
ITEM NUMBER	STOCK CODE	DESCRIPTION	QTY RQD	UNIT OF MEASURE	REMARKS
1	CF0479	Helical Splice	1	ea	
2	CC0125	Bimetal PG Clamp	1	ea	
CN9_T7/1.75C PG clamp 7/1.6 SCGZ to 7/1.75 HDDB					
ITEM NUMBER	STOCK CODE	DESCRIPTION	QTY RQD	UNIT OF MEASURE	REMARKS
1	CF0479	Helical Splice	1	ea	
2	CC0125	Bimetal PG Clamp	1	ea	
CN9_T7/4.75 PG clamp 7/1.6 SCGZ to 7/4.75 AC					
ITEM NUMBER	STOCK CODE	DESCRIPTION	QTY RQD	UNIT OF MEASURE	REMARKS
1	CF0479	Helical Splice	1	ea	
2	CC0138	PG Clamp	1	ea	
CN9_T19/3.25 PG clamp 7/1.6 SCGZ to 19/3.25 AC					
ITEM NUMBER	STOCK CODE	DESCRIPTION	QTY RQD	UNIT OF MEASURE	REMARKS
1	CF0479	Helical Splice	1	ea	
2	CC0138	PG Clamp	1	ea	

CU		CU Description			
CN9_T150ABC PG clamp 7/1.6 SCGZ to 150mm ABC					
ITEM NUMBER	STOCK CODE	DESCRIPTION	QTY RQD	UNIT OF MEASURE	REMARKS
1	CF0479	Helical Splice	1	ea	
2	CC0138	PG Clamp	1	ea	
CN9_T6/475 PG clamp 7/1.6 SCGZ to 6/4.75&7/1.6 ACSR					
ITEM NUMBER	STOCK CODE	DESCRIPTION	QTY RQD	UNIT OF MEASURE	REMARKS
1	CF0479	Helical Splice	1	ea	
2	CC0138	PG Clamp	1	ea	
CN9_052AWA PG CLAMP COPPER TP AL_052AWA					
ITEM NUMBER	STOCK CODE	DESCRIPTION	QTY RQD	UNIT OF MEASURE	REMARKS
1	CC0125	Bi metal parallel groove clamp	1	ea	
CN9_TSCAC PG clamp 7/1.6 SCGZ to 3/2.75 SCAC					
ITEM NUMBER	STOCK CODE	DESCRIPTION	QTY RQD	UNIT OF MEASURE	REMARKS
1	CF0479	Helical Splice	1	ea	
2	CC0138	PG Clamp	1	ea	
CN9_T70C PG clamp 7/1.6 SCGZ to 70mm² copper down earth					
ITEM NUMBER	STOCK CODE	DESCRIPTION	QTY RQD	UNIT OF MEASURE	REMARKS
1	CF0479	Helical Splice	1	ea	
2	CC0125	Bimetal PG Clamp	1	ea	
CN9_T25C PG clamp 7/1.6 SCGZ to 25mm² copper down earth					
ITEM NUMBER	STOCK CODE	DESCRIPTION	QTY RQD	UNIT OF MEASURE	REMARKS
1	CF0479	Helical Splice	1	ea	
2	CC0125	Bimetal PG Clamp	1	ea	


CU	CU Description
-----------	-----------------------

CN9_BAIL		PG clamp 7/16 SCGZ to Bail clamp FC0105			
ITEM NUMBER	STOCK CODE	DESCRIPTION	QTY RQD	UNIT OF MEASURE	REMARKS
1	CF0479	Helical Splice	1	ea	
2	CC0224	PG Clamp	2	ea	

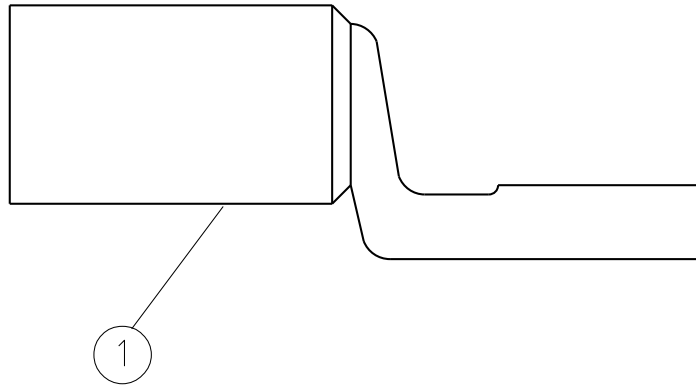

	</
--	--	----

CU		CU Description			
CN10_7/250 Lug bi-metal M10 hole_7/2.50					
ITEM NUMBER	STOCK CODE	DESCRIPTION	QTY RQD	UNIT OF MEASURE	REMARKS
1	FL7681	Bi metal lug	1	ea	
CN10_7/475 Lug bi-metal M10 hole_7/4.75					
ITEM NUMBER	STOCK CODE	DESCRIPTION	QTY RQD	UNIT OF MEASURE	REMARKS
1	FL7684	Bi metal lug	1	ea	
CN10_19/325 Lug bi-metal M10 hole_19/3.25					
ITEM NUMBER	STOCK CODE	DESCRIPTION	QTY RQD	UNIT OF MEASURE	REMARKS
1	FL7685	Bi metal lug	1	ea	

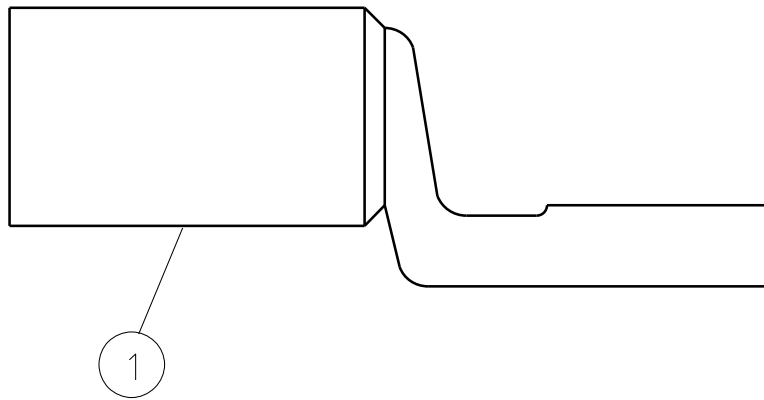

				COMPATIBLE UNIT			DISTRIBUTION DESIGN CATALOGUE			
				TITLE			DRAWN: JRR	DATE: 10-04-2014	DRG. No.	
				LUG BI-METAL, M12 HOLE			ORIGINATED:	SCALE: NTS	CN11	
							CHECKED: REE			
							APPROVED: GRANT STACY		REV. B	SHT.
B	21.01.99	ORIGINAL ISSUE		ORGO	CHKD	APRD				
REV	DATE	DESCRIPTION		ORGO	CHKD	APRD				

CU	CU Description
-----------	-----------------------

CN11_7/250 Lug bi-metal M12 hole_ 7/2.50					
ITEM NUMBER	STOCK CODE	DESCRIPTION	QTY RQD	UNIT OF MEASURE	REMARKS
1	FL7686	Bi metal lug	1	ea	

CN11_7/300 Lug bi-metal M12 hole_ 7/3.00					
ITEM NUMBER	STOCK CODE	DESCRIPTION	QTY RQD	UNIT OF MEASURE	REMARKS
1	FL7687	Bi metal lug	1	ea	



CN11_7/375 Lug bi-metal M12 hole_ 7/3.75					
ITEM NUMBER	STOCK CODE	DESCRIPTION	QTY RQD	UNIT OF MEASURE	REMARKS
1	FL7688	Bi metal lug	1	ea	

CN11_7/475 Lug bi-metal M12 hole_ 7/4.75					
ITEM NUMBER	STOCK CODE	DESCRIPTION	QTY RQD	UNIT OF MEASURE	REMARKS
1	FL7689	Bi metal lug	1	ea	

CN11_19/325 Lug bi-metal M12 hole_ 19/3.25					
ITEM NUMBER	STOCK CODE	DESCRIPTION	QTY RQD	UNIT OF MEASURE	REMARKS
1	FL7690	Bi metal lug	1	ea	

CN11_95 Lug bi-metal M12 hole_ 95LV ABC					
ITEM NUMBER	STOCK CODE	DESCRIPTION	QTY RQD	UNIT OF MEASURE	REMARKS
1	FL0401	Bi metal lug	1	ea	

CN11_150 Lug bi-metal M12 hole_ 150 LV ABC					
ITEM NUMBER	STOCK CODE	DESCRIPTION	QTY RQD	UNIT OF MEASURE	REMARKS
1	FL0402	Bi metal lug	1	ea	

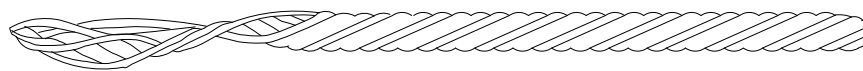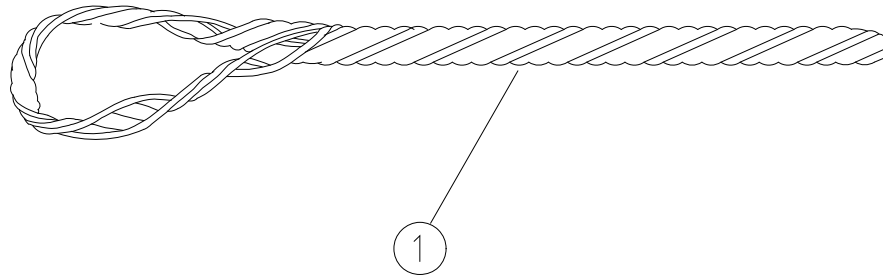

				COMPATIBLE UNIT			DISTRIBUTION DESIGN CATALOGUE			
				TITLE			DRAWN: JRR	DATE: 27-03-2014	DRG. No.	
				HELICAL TERMINATION			ORIGINATED:	SCALE: NTS	CN13	
							CHECKED: REE			
							APPROVED:	GRANT STACY	REV. B	SHT.
A	21.01.99	ORIGINAL ISSUE								
REV	DATE	DESCRIPTION		ORGO	CHKD	APRD				

CU		CU Description			
CN13_7/250AA Helical termination AAC & AAAC_ 7/2.50					
ITEM NUMBER	STOCK CODE	DESCRIPTION	QTY RQD	UNIT OF MEASURE	REMARKS
1	CF0752	helical termination	1	ea	
CN13_7/475AA Helical termination AAC & AAAC_ 7/4.75					
ITEM NUMBER	STOCK CODE	DESCRIPTION	QTY RQD	UNIT OF MEASURE	REMARKS
1	CF0757	helical termination	1	ea	
CN13_19/325A Helical termination AAC & AAAC_ 19/3.25					
ITEM NUMBER	STOCK CODE	DESCRIPTION	QTY RQD	UNIT OF MEASURE	REMARKS
1	CF0758	helical termination	1	ea	
CN13_3/275GZ Helical termination SCGZ_3/2.75					
ITEM NUMBER	STOCK CODE	DESCRIPTION	QTY RQD	UNIT OF MEASURE	REMARKS
1	CF0661	helical termination	1	ea	
CN13_7/160GZ Helical termination SCGZ_7/1.60					
ITEM NUMBER	STOCK CODE	DESCRIPTION	QTY RQD	UNIT OF MEASURE	REMARKS
1	CF0669	helical termination	1	ea	
CN13_3/275AC Helical termination SCAC_ 3/2.75					
ITEM NUMBER	STOCK CODE	DESCRIPTION	QTY RQD	UNIT OF MEASURE	REMARKS
1	CF0700	helical termination	1	ea	
CN13_7/160CU Helical termination copper_7/160					
ITEM NUMBER	STOCK CODE	DESCRIPTION	QTY RQD	UNIT OF MEASURE	REMARKS
1	CF0551	helical termination	1	ea	
CN13_7/200CU Helical termination copper_7/200					
ITEM NUMBER	STOCK CODE	DESCRIPTION	QTY RQD	UNIT OF MEASURE	REMARKS
1	CF0553	helical termination	1	ea	

CU	CU Description
-----------	-----------------------

CN13_7/275CU Helical termination copper_7/275					
ITEM NUMBER	STOCK CODE	DESCRIPTION	QTY RQD	UNIT OF MEASURE	REMARKS
1	CF0554	helical termination	1	ea	


CN13_19/214CU Helical termination copper_19/2.14					
ITEM NUMBER	STOCK CODE	DESCRIPTION	QTY RQD	UNIT OF MEASURE	REMARKS
1	CF0566	helical termination	1	ea	

CN13_19/275CU Helical termination copper_19/2.75					
ITEM NUMBER	STOCK CODE	DESCRIPTION	QTY RQD	UNIT OF MEASURE	REMARKS
1	CF0540	helical termination	1	ea	



CN13_7/300AA Termination – AAC and AAAC_7/3.00					
ITEM NUMBER	STOCK CODE	DESCRIPTION	QTY RQD	UNIT OF MEASURE	REMARKS
1	CF0520	helical termination	1	ea	

CN13_7/375AA Termination – AAC and AAAC_7/3.75					
ITEM NUMBER	STOCK CODE	DESCRIPTION	QTY RQD	UNIT OF MEASURE	REMARKS
1	CF0522	helical termination	1	ea	

CN13_7/450AA Termination – AAC and AAAC_7/4.50					
ITEM NUMBER	STOCK CODE	DESCRIPTION	QTY RQD	UNIT OF MEASURE	REMARKS
1	CF0524	helical termination	1	ea	

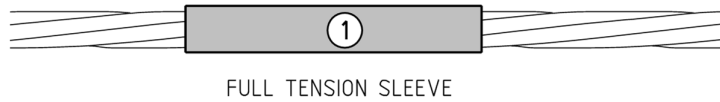

NOTE:-

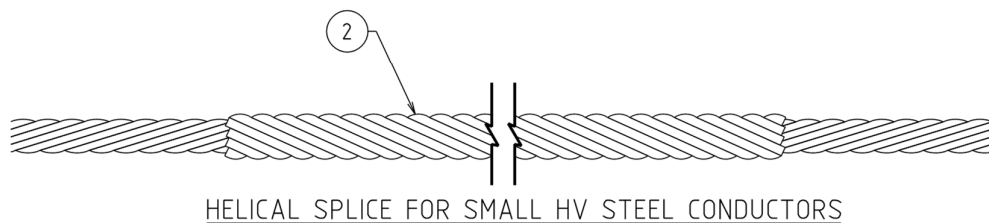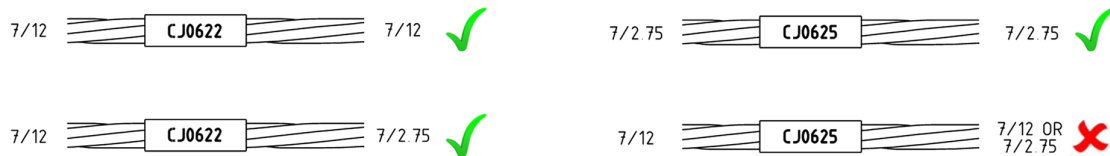


CU	Conductor
CN17_3/2 75GZ	3/2.75 SCGZ
CN17_3/2 75AC	3/2.75 SCAC
CN17_7/1.60GZ	7/1.60 SCGZ
CN17_7/2 75GZ	7/2.75 SCGZ

CU'S FOR HELICAL SPLICES

						COMPATIBLE UNIT				DISTRIBUTION DESIGN CATALOGUE			
H	01/10/24	TABLE REVISED	JG	VS	CO	FULL TENSION COMPRESSION JOINTS & HELICAL SPLICES FOR BARE AAC/ AAAC, COPPER & STEEL CONDUCTORS	DRAWN	JRR	DATE	27-03-2014	DRG No	CN17	
G	14/06/16	TABLE DELETED	JC	REE	GS		ORIGINATED		SCALE	NTS			
F	09/10/15	TITLE CHANGED AND TABLE 2 ADDED	REE	REE	GS		CHECKED	REE					
E	23/03/15	STOCK CODE CJ0630 WAS CJ0620 AND CJ0633 WAS CJ0623	JC	REE	GS		APPROVED						
REV	DATE	DESCRIPTION	ORGD	CHKD	APRD		GRANT STACY				REV		H

CU		CU Description			
CN17_7/250 Full tension comp joint–AAC/AAAC_7/2.50					
ITEM NUMBER	STOCK CODE	DESCRIPTION	QTY RQD	UNIT OF MEASURE	REMARKS
1	CJ0600	Full tension sleeve	1	ea	
CN17_7/300 Full tension comp joint–AAC/AAAC_7/3.00					
ITEM NUMBER	STOCK CODE	DESCRIPTION	QTY RQD	UNIT OF MEASURE	REMARKS
1	CJ0593	Full tension sleeve	1	ea	
CN17_7/375 Full tension comp joint–AAC/AAAC_7/3.75					
ITEM NUMBER	STOCK CODE	DESCRIPTION	QTY RQD	UNIT OF MEASURE	REMARKS
1	CJ0583	Full tension sleeve	1	ea	
CN17_7/475 Full tension comp joint–AAC/AAAC_7/4.75					
ITEM NUMBER	STOCK CODE	DESCRIPTION	QTY RQD	UNIT OF MEASURE	REMARKS
1	CJ0208	Full tension sleeve	1	ea	
CN17_19/325 Full tension comp joint–AAC/AAAC_19/3.25					
ITEM NUMBER	STOCK CODE	DESCRIPTION	QTY RQD	UNIT OF MEASURE	REMARKS
1	CJ0591	Full tension sleeve	1	ea	
CN17_7/1.60 Helical Splices–SCGZ_7/1.60 (7/16)					
ITEM NUMBER	STOCK CODE	DESCRIPTION	QTY RQD	UNIT OF MEASURE	REMARKS
2	CF0479	Splice, Conductor Straight	1	ea	
CN17_7/12 Full tension comp joint – copper_7/12 (7/2.75)					
ITEM NUMBER	STOCK CODE	DESCRIPTION	QTY RQD	UNIT OF MEASURE	REMARKS
1	CJ0622	Full tension sleeve	1	ea	
CN17_7/14 Full tension comp joint – copper_7/14 (7/2.00)					
ITEM NUMBER	STOCK CODE	DESCRIPTION	QTY RQD	UNIT OF MEASURE	REMARKS
1	CJ0633	Full tension sleeve	1	ea	

CU		CU Description			
CN17_7/16 Full tension comp joint – copper_7/16 (7/1.60)					
ITEM NUMBER	STOCK CODE	DESCRIPTION	QTY RQD	UNIT OF MEASURE	REMARKS
1	CJ0630	Splice,Conductor-straight	1	ea	
CN17_19/14 Full tension comp joint – copper_19/14 (19/2.00)					
ITEM NUMBER	STOCK CODE	DESCRIPTION	QTY RQD	UNIT OF MEASURE	REMARKS
1	CJ0636	Splice,Conductor-straight	1	ea	
CN17_19/16 Full tension comp joint – copper_19/16 (19/1.60)					
ITEM NUMBER	STOCK CODE	DESCRIPTION	QTY RQD	UNIT OF MEASURE	REMARKS
1	CJ0625	Splice,Conductor-straight	1	ea	
CN17_3/275GZ Helical Splices – 3/275 SCGZ					
ITEM NUMBER	STOCK CODE	DESCRIPTION	QTY RQD	UNIT OF MEASURE	REMARKS
2	CF0471	Splice,Conductor-straight	1	ea	
CN17_3/275AC Helical Splices-3/275 SCAC					
ITEM NUMBER	STOCK CODE	DESCRIPTION	QTY RQD	UNIT OF MEASURE	REMARKS
2	CF0160	Splice,Conductor-straight	1	ea	
CN17_7/275GZ Helical Splices-7/275 SCGZ					
ITEM NUMBER	STOCK CODE	DESCRIPTION	QTY RQD	UNIT OF MEASURE	REMARKS
2	CF0475	Splice,Conductor-straight	1	ea	

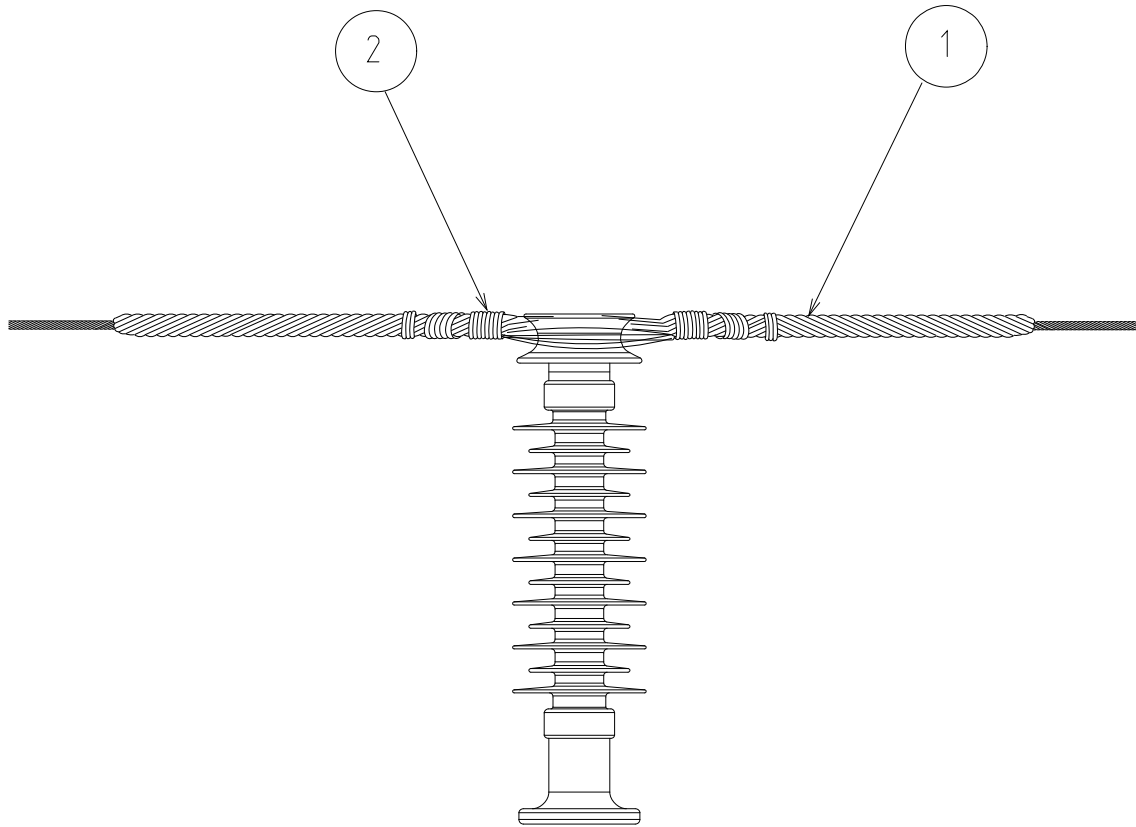

ARMOUR ROD

ARMOUR RODS TO BE INSTALLED ON ALL BAYS
TENSIONED AT 18% CBL OR GREATER.



--	--	

CU		CU Description			
CN18_7/250AA Armour rods – AAC & AAAC_ 7/2.50					
ITEM NUMBER	STOCK CODE	DESCRIPTION	QTY RQD	UNIT OF MEASURE	REMARKS
1	CF0238	Armour rod	1	ea	
2	CT0164	Aluminium tie	1	ea	
CN18_7/300AA Armour rods for AA & AAA 7/3.00 & 6/1/3.00 ACSR					
ITEM NUMBER	STOCK CODE	DESCRIPTION	QTY RQD	UNIT OF MEASURE	REMARKS
1	CF0239	Armour rod	1	ea	
2	CT0164	Aluminium tie	1	ea	
CN18_7/375AA Armour rods for AAC & AAAC 7/3.75					
ITEM NUMBER	STOCK CODE	DESCRIPTION	QTY RQD	UNIT OF MEASURE	REMARKS
1	CF0240	Armour rod	1	ea	
2	CT0164	Aluminium tie	1	ea	
CN18_7/475AA Armour rods – AAC & AAAC_ 7/4.75					
ITEM NUMBER	STOCK CODE	DESCRIPTION	QTY RQD	UNIT OF MEASURE	REMARKS
1	CF0237	Armour rod	1	ea	
2	CT0164	Aluminium tie	1	ea	
CN18_19/325A Armour rods – AAC & AAAC_ 19/3.25					
ITEM NUMBER	STOCK CODE	DESCRIPTION	QTY RQD	UNIT OF MEASURE	REMARKS
1	CF0345	Armour rod	1	ea	
2	CT0164	Aluminium tie	1	ea	
CN18_3/275GZ Armour rods – SCGZ_ 3/2.75					
ITEM NUMBER	STOCK CODE	DESCRIPTION	QTY RQD	UNIT OF MEASURE	REMARKS
1	CF0258	armour rod	1	ea	
2	CT0254	Steel tie	1	ea	
CN18_7/1.6S Armour rods – SCGZ_ 7/1.60					
ITEM NUMBER	STOCK CODE	DESCRIPTION	QTY RQD	UNIT OF MEASURE	REMARKS
1	CF0257	armour rod	1	ea	
2	CT0254	Steel tie	1	ea	

CU	CU Description
-----------	-----------------------

CN18_3/275AC Armour rods – SCAC_3/2.75					
ITEM NUMBER	STOCK CODE	DESCRIPTION	QTY RQD	UNIT OF MEASURE	REMARKS
1	CF0350	armour rod	1	ea	
2	CT0254	Steel tie	1	ea	

CN18_7/450AA Armour rods – AA & AAAC_7/4.50					
ITEM NUMBER	STOCK CODE	DESCRIPTION	QTY RQD	UNIT OF MEASURE	REMARKS
1	CF0247	armour rod	1	ea	
2	CT0164	Aluminium tie	1	ea	

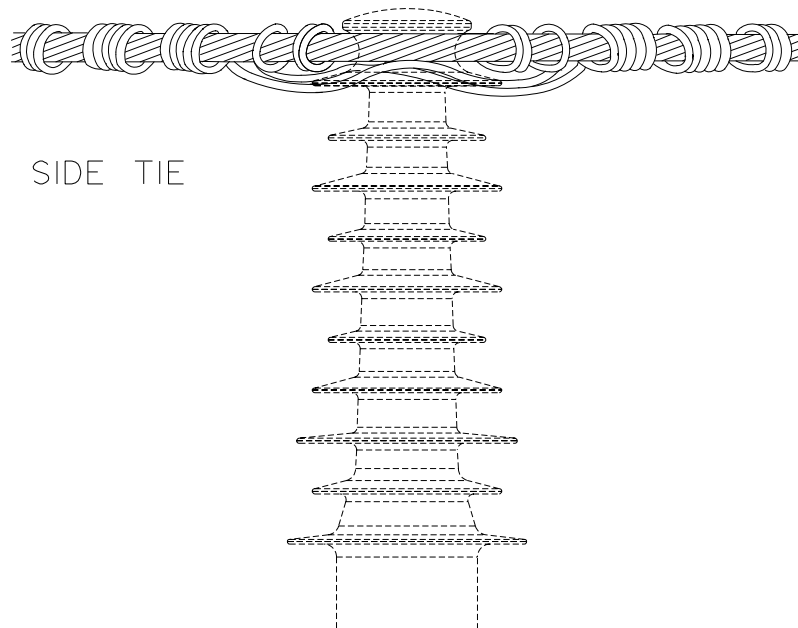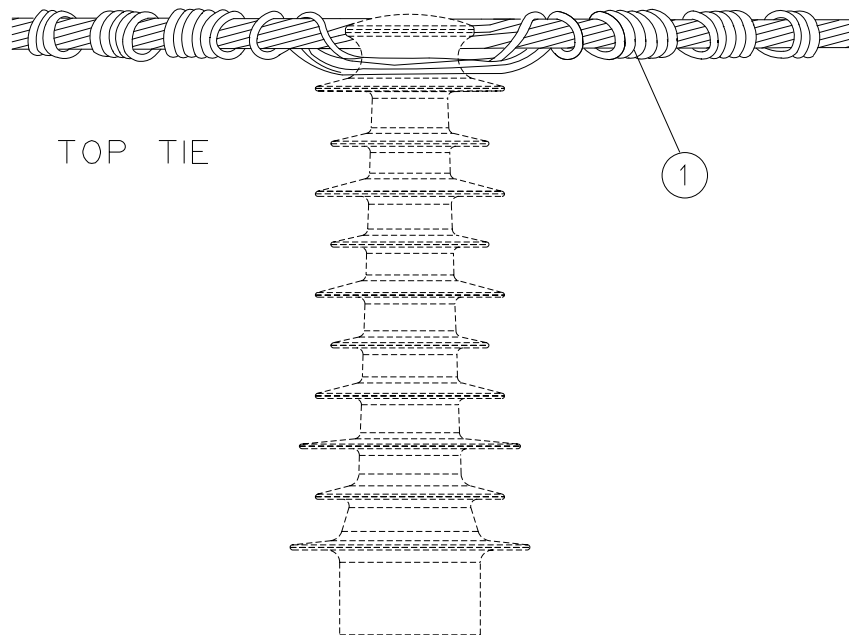

				COMPATIBLE UNIT			DISTRIBUTION DESIGN CATALOGUE		westernpower	
				TITLE			DRAWN: JRR	DATE: 27-03-2014	DRG. No.	
				TIES FOR HIGH & LOW VOLTAGE			ORIGINATED:	SCALE: NTS	CN26	
				AAC, AAAC & SCAC			CHECKED: REE			
D	20.06.16	TITLE CHANGED		JC	REE	GS	APPROVED:	GRANT STACY	REV. D	
C	15.05.13	ORIGINAL ISSUE								
REV	DATE	DESCRIPTION		ORGD	CHKD	APRD				



CU	CU Description
-----------	-----------------------

CN26_3/275 Ties HV / LV - AAC & AAAC & SCAC_3/2.75					
ITEM NUMBER	STOCK CODE	DESCRIPTION	QTY RQD	UNIT OF MEASURE	REMARKS
1	CT0164	Conductor tie	1	ea	

CN26_7/250 Ties HV / LV - AAC & AAAC_7/2.50					
ITEM NUMBER	STOCK CODE	DESCRIPTION	QTY RQD	UNIT OF MEASURE	REMARKS
1	CT0164	Conductor tie	1	ea	

CN26_7/475 Ties HV / LV - AAC & AAAC_7/4.75					
ITEM NUMBER	STOCK CODE	DESCRIPTION	QTY RQD	UNIT OF MEASURE	REMARKS
1	CT0164	Conductor tie	1	ea	

CN26_19/325 Ties HV / LV - AAC & AAAC_19/3.25					
ITEM NUMBER	STOCK CODE	DESCRIPTION	QTY RQD	UNIT OF MEASURE	REMARKS
1	CT0164	Conductor tie	1	ea	

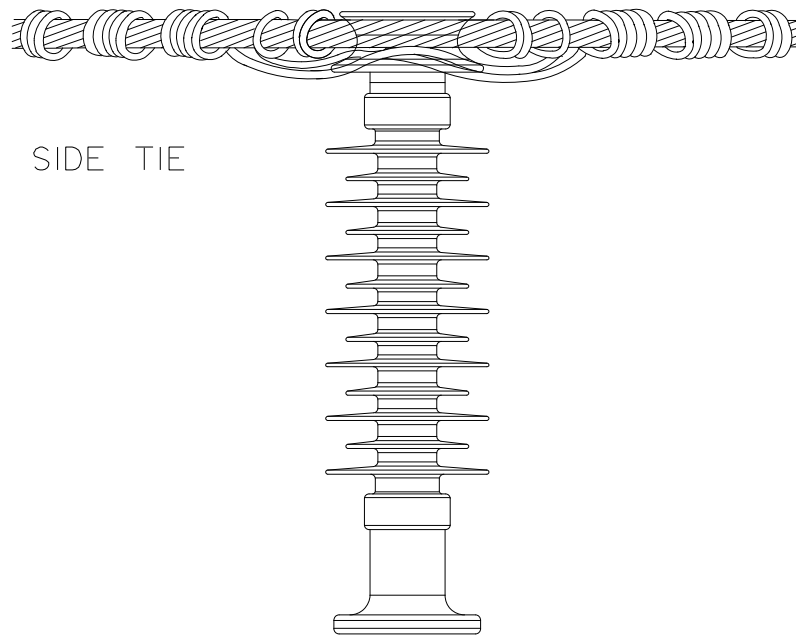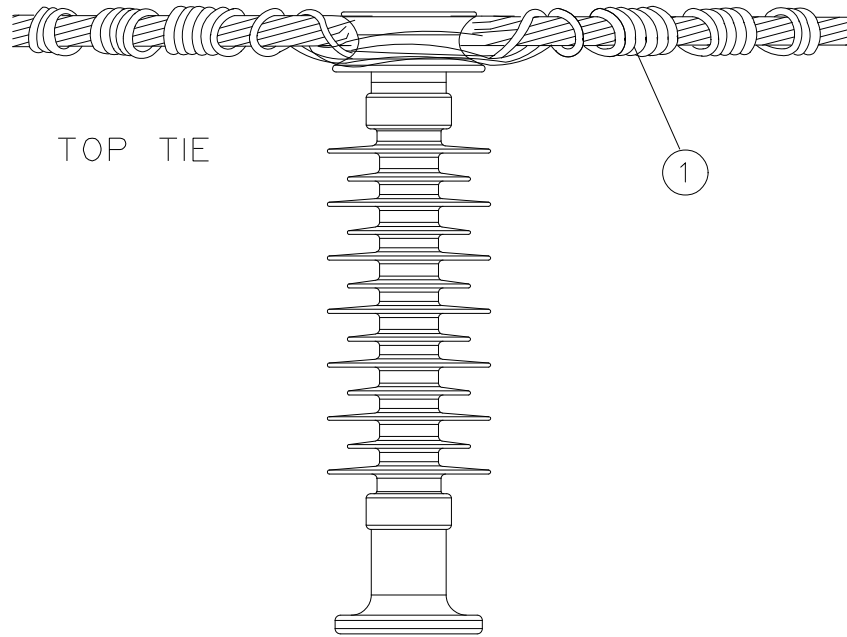


	</
--	--	----

CU	CU Description
-----------	-----------------------


CN27_3/275 Ties steel_ 3/2.75 and all SCGZ					
ITEM NUMBER	STOCK CODE	DESCRIPTION	QTY RQD	UNIT OF MEASURE	REMARKS
1	CT0254	Steel tie	1	ea	

CN27_CULV Ties LV copper					
ITEM NUMBER	STOCK CODE	DESCRIPTION	QTY RQD	UNIT OF MEASURE	REMARKS
1	CT0204	Conductor tie	1	ea	

CN27_CUHV Ties HV copper					
ITEM NUMBER	STOCK CODE	DESCRIPTION	QTY RQD	UNIT OF MEASURE	REMARKS
1	CT0209	Conductor tie	1	ea	

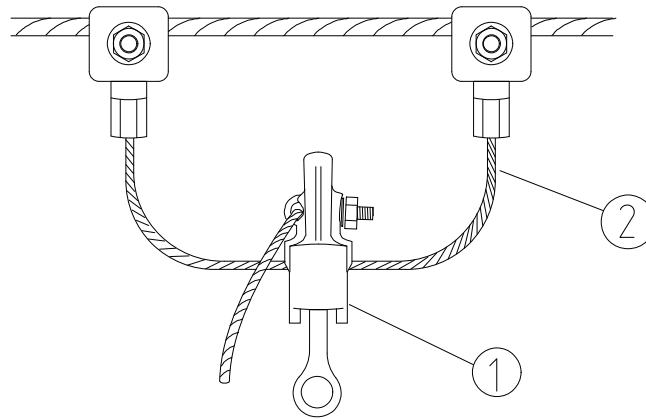

FOR ALUMINIUM AND COPPER
CONDUCTORS

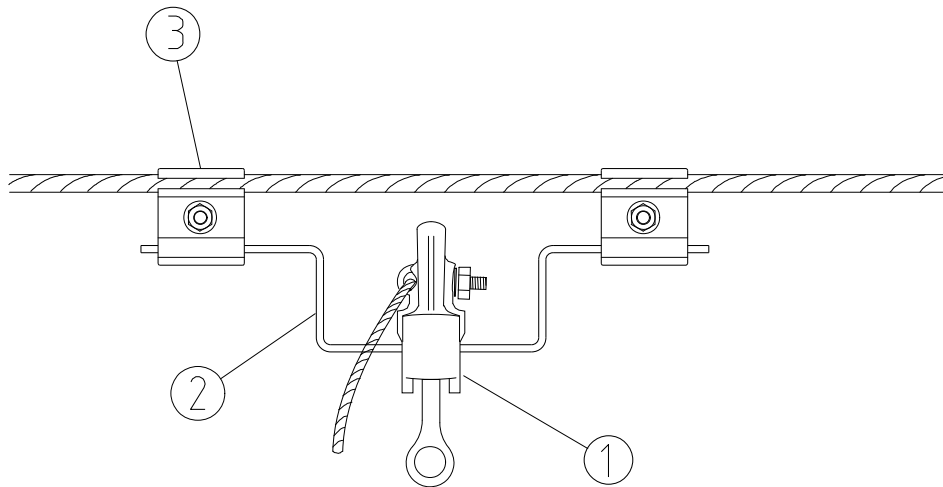

FOR SCGZ OR SCGZ/SCAC

* SPLICE TO BE APPLIED TO ALL 7/16 SC/GZ

							COMPATIBLE UNIT			DISTRIBUTION DESIGN CATALOGUE							
							STIRRUP LIVE LINE CLAMP			DRAWN: JRR		DATE: 27-03-2014		DRG. No.			
D	02.06.20	CONDUCTOR SPECIFICATION CHANGED				REE				CO	LT	ORIGINATED:		SCALE: NTS		CN30	
C	29.10.20	NOTE ADDED				REE				CO	GS	CHECKED: REE					
B	20.06.16	DETAILS FOR SCGZ OR SCGZ/SCAC ADDED				JC				REE	GS	APPROVED:		GRANT STACY			
A	21.01.99	ORIGINAL ISSUE												REV. D			
REV	DATE	DESCRIPTION				ORGD	CHKD	APRD				REV. D		SHT.			

CU	CU Description
-----------	-----------------------



CN30_7/250 Stirrup live line clamp_ 7/2.50					
ITEM NUMBER	STOCK CODE	DESCRIPTION	QTY RQD	UNIT OF MEASURE	REMARKS
1	CC0497	live line clamp	1	ea	
2	FC0101	stirrup	1	ea	

CN30_7/475 Stirrup live line clamp_ 7/4.75					
ITEM NUMBER	STOCK CODE	DESCRIPTION	QTY RQD	UNIT OF MEASURE	REMARKS
1	CC0497	live line clamp	1	ea	
2	FC0101	stirrup	1	ea	


CN30_19/325 Stirrup live line clamp_ 19/3.25					
ITEM NUMBER	STOCK CODE	DESCRIPTION	QTY RQD	UNIT OF MEASURE	REMARKS
1	CC0497	live line clamp	1	ea	
2	FC0101	stirrup	1	ea	

CN30_7/16 Stirrup live line clamp_ 7/16 SCGZ					
ITEM NUMBER	STOCK CODE	DESCRIPTION	QTY RQD	UNIT OF MEASURE	REMARKS
1	CC0497	live line clamp	1	ea	
2	FC0105	stirrup	1	ea	
3	CF0479	Helical splice	1	ea	
4	CC0224	PG Clamp	2	ea	


CN30_3/275 Stirrup live line clamp_ 3/275 SCGZ/SCAC					
ITEM NUMBER	STOCK CODE	DESCRIPTION	QTY RQD	UNIT OF MEASURE	REMARKS
1	CC0497	live line clamp	1	ea	
2	FC0105	stirrup	1	ea	
3	CC0224	PG clamp	2	ea	

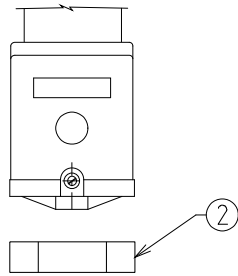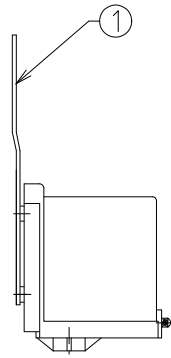


STANDARD FUSE AND HOLDER

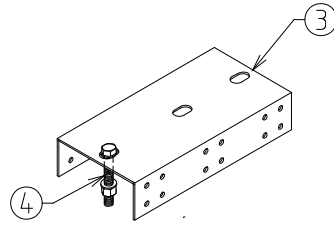

FUSE ON BARE NETWORK

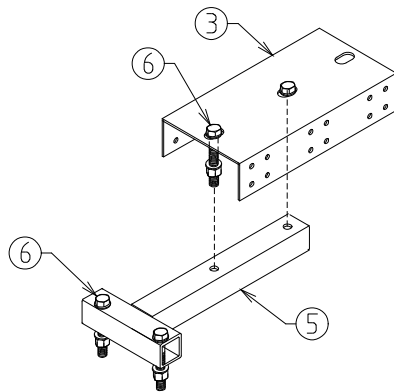

FUSE ON LV ABC

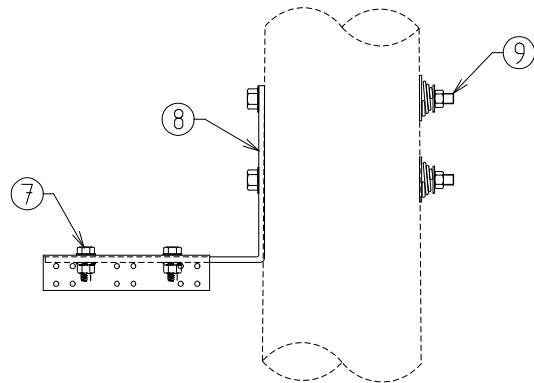

FUSE ON POLE

COMPATIBLE UNIT				DISTRIBUTION DESIGN CATALOGUE		westernpower	
TITLE				DRAWN: JRR	DATE: 27-03-2014	ORG. No.	
POLE MOUNTED LV FUSE HOLDER				ORIGINATED:	SCALE: NTS	CN35	
				CHECKED: REE			
				APPROVED:	GRANT STACY	REV. B	SHT.
REV	DATE	DESCRIPTION	ORGO	CHKD	APRD		
B	15.06.22	DRAWING RE-DRAWN AND MORE DETAILS ADDED	SH	CO	GS		
A	21.01.99	ORIGINAL ISSUE					

CU	CU Description
-----------	-----------------------

CN35_10 Pole mounted LV fuse holder with 10amp					
ITEM NUMBER	STOCK CODE	DESCRIPTION	QTY RQD	UNIT OF MEASURE	REMARKS
1	GF1801	fuse holder	1	ea	
2	GF0550	fuse	1	ea	

CN35_32 Pole mounted LV fuse holder with 32amp					
ITEM NUMBER	STOCK CODE	DESCRIPTION	QTY RQD	UNIT OF MEASURE	REMARKS
1	GF1801	fuse holder	1	ea	
2	GF1940	fuse	1	ea	

CN35_50 Pole mounted LV fuse holder with 50amp					
ITEM NUMBER	STOCK CODE	DESCRIPTION	QTY RQD	UNIT OF MEASURE	REMARKS
1	GF1801	fuse holder	1	ea	
2	GF1930	fuse	1	ea	

CN35_60 Pole mounted LV fuse holder with 60amp					
ITEM NUMBER	STOCK CODE	DESCRIPTION	QTY RQD	UNIT OF MEASURE	REMARKS
1	GF1801	fuse holder	1	ea	
2	GF0551	fuse	1	ea	

CN35_80 Pole mounted LV fuse holder with 80amp					
ITEM NUMBER	STOCK CODE	DESCRIPTION	QTY RQD	UNIT OF MEASURE	REMARKS
1	GF1801	fuse holder	1	ea	
2	GF1944	fuse	1	ea	

CN35_100 Pole mounted LV fuse holder with 100amp					
ITEM NUMBER	STOCK CODE	DESCRIPTION	QTY RQD	UNIT OF MEASURE	REMARKS
1	GF1801	fuse holder	1	ea	
2	GF1947	fuse	1	ea	

CU		CU Description			
CN35_Bare Fuse on bare network					
ITEM NUMBER	STOCK CODE	DESCRIPTION	QTY RQD	UNIT OF MEASURE	REMARKS
3	CB3054	LV Fuse mounting bracket	1	ea	
4	AB4567	M12 x 150mm Bolt	1	ea	
4	AW3523	Round washer	2	ea	
4	AW2291	Lock washer	1	ea	
CN35_LV_ABC Fuse on LV ABC network					
ITEM NUMBER	STOCK CODE	DESCRIPTION	QTY RQD	UNIT OF MEASURE	REMARKS
3	CB3054	LV Fuse mounting bracket	1	ea	
5	CB3019	Bracket for fuse holder	1	ea	
6	AB4558	M12 x 75mm Bolt	4	ea	
6	AW3523	Washer	8	ea	
6	AW2291	Lock washer	4	ea	
CN35_Pole Fuse on Pole					
ITEM NUMBER	STOCK CODE	DESCRIPTION	QTY RQD	UNIT OF MEASURE	REMARKS
3	CB3054	LV Fuse mounting bracket	1	ea	
7	AB4551	M12 x 40mm Bolt	2	ea	
7	AW3523	Washer	4	ea	
7	AW2291	Lock washer	2	ea	
8	GS6021	Mounting Bracket	1	ea	
9	AB6732	M16 x 550mm bolt with nut and washers	2	ea	
CN37_3/275 Conductor – SCAC 3/2.75					
ITEM NUMBER	STOCK CODE	DESCRIPTION	QTY RQD	UNIT OF MEASURE	REMARKS
1	ES0006		1	mr	
CN38_95 Conductor – LVABC 95					
ITEM NUMBER	STOCK CODE	DESCRIPTION	QTY RQD	UNIT OF MEASURE	REMARKS
1	EE1430		1	mr	
CN38_150 Conductor – LVABC 150					
ITEM NUMBER	STOCK CODE	DESCRIPTION	QTY RQD	UNIT OF MEASURE	REMARKS
1	EE1431		1	mr	

CU		CU Description			
CN39_95/4M Conductor – LVABC 95mm² 4m 4 core tap jumper					
ITEM NUMBER	STOCK CODE	DESCRIPTION	QTY RQD	UNIT OF MEASURE	REMARKS
1	FT0095		1	ea	
CN39_150/4M Conductor – LVABC 150mm² 4m 4core tap jumper					
ITEM NUMBER	STOCK CODE	DESCRIPTION	QTY RQD	UNIT OF MEASURE	REMARKS
1	FT0150		1	ea	
CN41 Cable – 16 mm XLPE streetlight					
ITEM NUMBER	STOCK CODE	DESCRIPTION	QTY RQD	UNIT OF MEASURE	REMARKS
1	EE1421		1	mr	
CN41_TRMT Cable – 16 mm XLPE streetlight – Termite Protected (NYL)					
ITEM NUMBER	STOCK CODE	DESCRIPTION	QTY RQD	UNIT OF MEASURE	REMARKS
1	EC1415		1	mr	
CN42 Cable – 25 mm XLPE LV					
ITEM NUMBER	STOCK CODE	DESCRIPTION	QTY RQD	UNIT OF MEASURE	REMARKS
1	EE1425		1	mr	
CN42_TRMT Cable – 25 mm XLPE LV – Termite Protected (NYL)					
ITEM NUMBER	STOCK CODE	DESCRIPTION	QTY RQD	UNIT OF MEASURE	REMARKS
1	EC1416		1	mr	
CN43 Cable – 120 mm XLPE LV					
ITEM NUMBER	STOCK CODE	DESCRIPTION	QTY RQD	UNIT OF MEASURE	REMARKS
1	EC1100		1	mr	
CN43_TRMT Cable – 120 mm XLPE LV – Termite Protected (NYL)					
ITEM NUMBER	STOCK CODE	DESCRIPTION	QTY RQD	UNIT OF MEASURE	REMARKS
1	EC1112		1	mr	

CU		CU Description			
CN45 Cable – 240 mm XLPE LV					
ITEM NUMBER	STOCK CODE	DESCRIPTION	QTY RQD	UNIT OF MEASURE	REMARKS
1	EC1102		1	mr	
CN45_TRMT Cable – 240 mm XLPE LV – Termite Protected (DBT)					
ITEM NUMBER	STOCK CODE	DESCRIPTION	QTY RQD	UNIT OF MEASURE	REMARKS
1	EC1105		1	mr	
CN46 Cable 22kV Al 35 mm TR-XLPE HV 3 x 1 core					
ITEM NUMBER	STOCK CODE	DESCRIPTION	QTY RQD	UNIT OF MEASURE	REMARKS
1	EC2101		1	mr	
CN47 Cable 22kV Al 35 mm TR-XLPE HV 1 core					
ITEM NUMBER	STOCK CODE	DESCRIPTION	QTY RQD	UNIT OF MEASURE	REMARKS
1	EC2141		1	mr	
CN48_22 Cable 22kV Al 185 mm TR-XLPE HV 3 x 1 core					
ITEM NUMBER	STOCK CODE	DESCRIPTION	QTY RQD	UNIT OF MEASURE	REMARKS
1	EC2163		1	mr	
CN48_33 Cable 33kV Al 185 mm TR-XLPE HV 3 x 1 core					
ITEM NUMBER	STOCK CODE	DESCRIPTION	QTY RQD	UNIT OF MEASURE	REMARKS
1	EC2551		1	mr	
CN49 Cable 22kV Cu 240 mm TR-XLPE HV 3 x 1 core					
ITEM NUMBER	STOCK CODE	DESCRIPTION	QTY RQD	UNIT OF MEASURE	REMARKS
1	EC2165		1	mr	
CN51 Cable 33kV Al 50 mm TR-XLPE HV 3 x 1 core					
ITEM NUMBER	STOCK CODE	DESCRIPTION	QTY RQD	UNIT OF MEASURE	REMARKS
1	EC2003		1	mr	



CU		CU Description			
CN52_7/475 Conductor – AAAC 7/4.75					
ITEM NUMBER	STOCK CODE	DESCRIPTION	QTY RQD	UNIT OF MEASURE	REMARKS
1	EK0022		1	mr	
CN52_19/3.25 Conductor – AAAC 19/3.25					
ITEM NUMBER	STOCK CODE	DESCRIPTION	QTY RQD	UNIT OF MEASURE	REMARKS
1	EK0024		1	mr	
CN53 Cable 22kV Al 400 mm TR-XLPE HV 3 x 1 core					
ITEM NUMBER	STOCK CODE	DESCRIPTION	QTY RQD	UNIT OF MEASURE	REMARKS
1	EC2168		1	mr	
CN54 Cable protector plastic slabs 2.1m long					
ITEM NUMBER	STOCK CODE	DESCRIPTION	QTY RQD	UNIT OF MEASURE	REMARKS
1	CZ0505	Orange flat slab	1	ea	
CN56_25 Conduit 25 dia – 4m long					
ITEM NUMBER	STOCK CODE	DESCRIPTION	QTY RQD	UNIT OF MEASURE	REMARKS
1	GC0022	Rigid 4m	1	lg	
CN56_32 Conduit 32 dia – 4m long					
ITEM NUMBER	STOCK CODE	DESCRIPTION	QTY RQD	UNIT OF MEASURE	REMARKS
1	GC0023	Rigid 4m	1	lg	
CN56_50 Conduit 50 dia – 4m long					
ITEM NUMBER	STOCK CODE	DESCRIPTION	QTY RQD	UNIT OF MEASURE	REMARKS
1	GC0025	Rigid 4m	1	lg	
CN56_80 Conduit 80 dia – 4m long					
ITEM NUMBER	STOCK CODE	DESCRIPTION	QTY RQD	UNIT OF MEASURE	REMARKS
1	GC0028	Rigid 4m	1	lg	

CU		CU Description			
CN56_100 Conduit 100 dia – 4m long					
ITEM NUMBER	STOCK CODE	DESCRIPTION	QTY RQD	UNIT OF MEASURE	REMARKS
1	GC2123	Rigid 4m	1	lg	
CN56_125 Conduit 125 dia – 4m long					
ITEM NUMBER	STOCK CODE	DESCRIPTION	QTY RQD	UNIT OF MEASURE	REMARKS
1	GC2122	Rigid 4m	1	lg	
CN56_150 Conduit 150 dia – 4m long					
ITEM NUMBER	STOCK CODE	DESCRIPTION	QTY RQD	UNIT OF MEASURE	REMARKS
1	GC2121	Rigid 4m	1	lg	
CN56_100_CO Conduit 100 dia – 6m long					
ITEM NUMBER	STOCK CODE	DESCRIPTION	QTY RQD	UNIT OF MEASURE	REMARKS
1	GC0029	Corflo 6m	1	lg	Only for use in congested areas
CN56_125_CO Conduit 125 dia – 6m long					
ITEM NUMBER	STOCK CODE	DESCRIPTION	QTY RQD	UNIT OF MEASURE	REMARKS
1	GC0030	Corflo 6m	1	lg	Only for use in congested areas
CN56_150_CO Conduit 150 dia – 6m long					
ITEM NUMBER	STOCK CODE	DESCRIPTION	QTY RQD	UNIT OF MEASURE	REMARKS
1	GC7863	Corflo 6m	1	lg	Only for use in congested areas
CN57 Cable 33kV Al 50 mm TR-XLPE HV 1 x 1 core					
ITEM NUMBER	STOCK CODE	DESCRIPTION	QTY RQD	UNIT OF MEASURE	REMARKS
1	EC2004		1	lg	
CN59_6/1/300 Conductor – AACSR 6/1/300					
ITEM NUMBER	STOCK CODE	DESCRIPTION	QTY RQD	UNIT OF MEASURE	REMARKS
1	EL0007		1	mr	

CU		CU Description			
CN60_630AL Conductor – 630mm AL					
ITEM NUMBER	STOCK CODE	DESCRIPTION	QTY RQD	UNIT OF MEASURE	REMARKS
1	EC1074	Double Insulated 630mm ² Al Conductor	1	mr	
CN60_400CU Conductor – 400CU					
ITEM NUMBER	STOCK CODE	DESCRIPTION	QTY RQD	UNIT OF MEASURE	REMARKS
1	EC1075	Double Insulated 400mm ² Cu Conductor	1	mr	
CN61_125 Cable below warning, tape 125mm x 690m roll					
ITEM NUMBER	STOCK CODE	DESCRIPTION	QTY RQD	UNIT OF MEASURE	REMARKS
1	CZ0390	Identification tape 125mm wide	1	ro	

FRONT VIEW


BACK VIEW

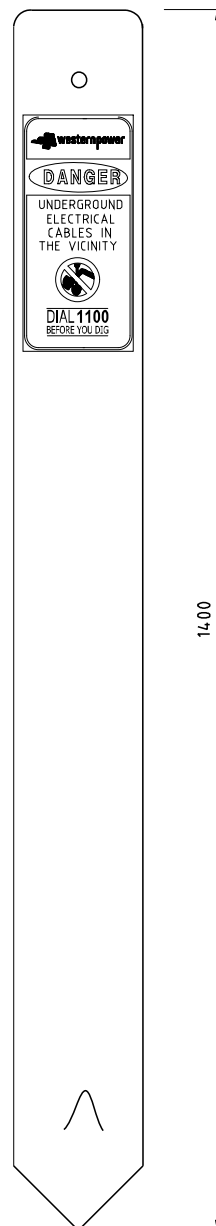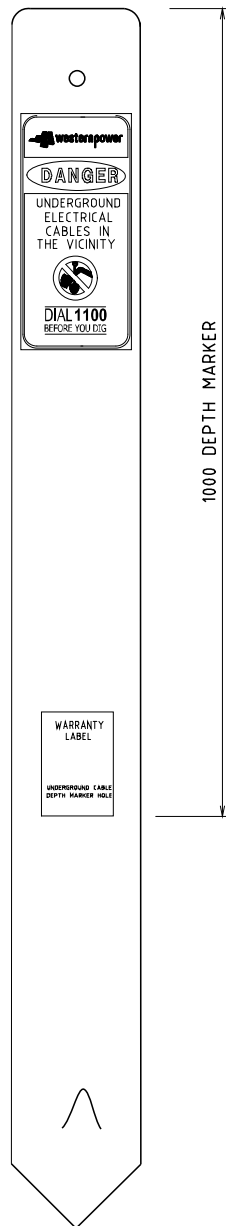

NOTE:
1. ALL DIMENSIONS ARE IN MILLIMETRES UNO.

--	--	

CU		CU Description			
CN64					
ABOVE GROUND CABLE MARKER					
ITEM NUMBER	STOCK CODE	DESCRIPTION	QTY RQD	UNIT OF MEASURE	REMARKS
1	CR0327	SLEEVE, MARKER, CABLE	1	ea	

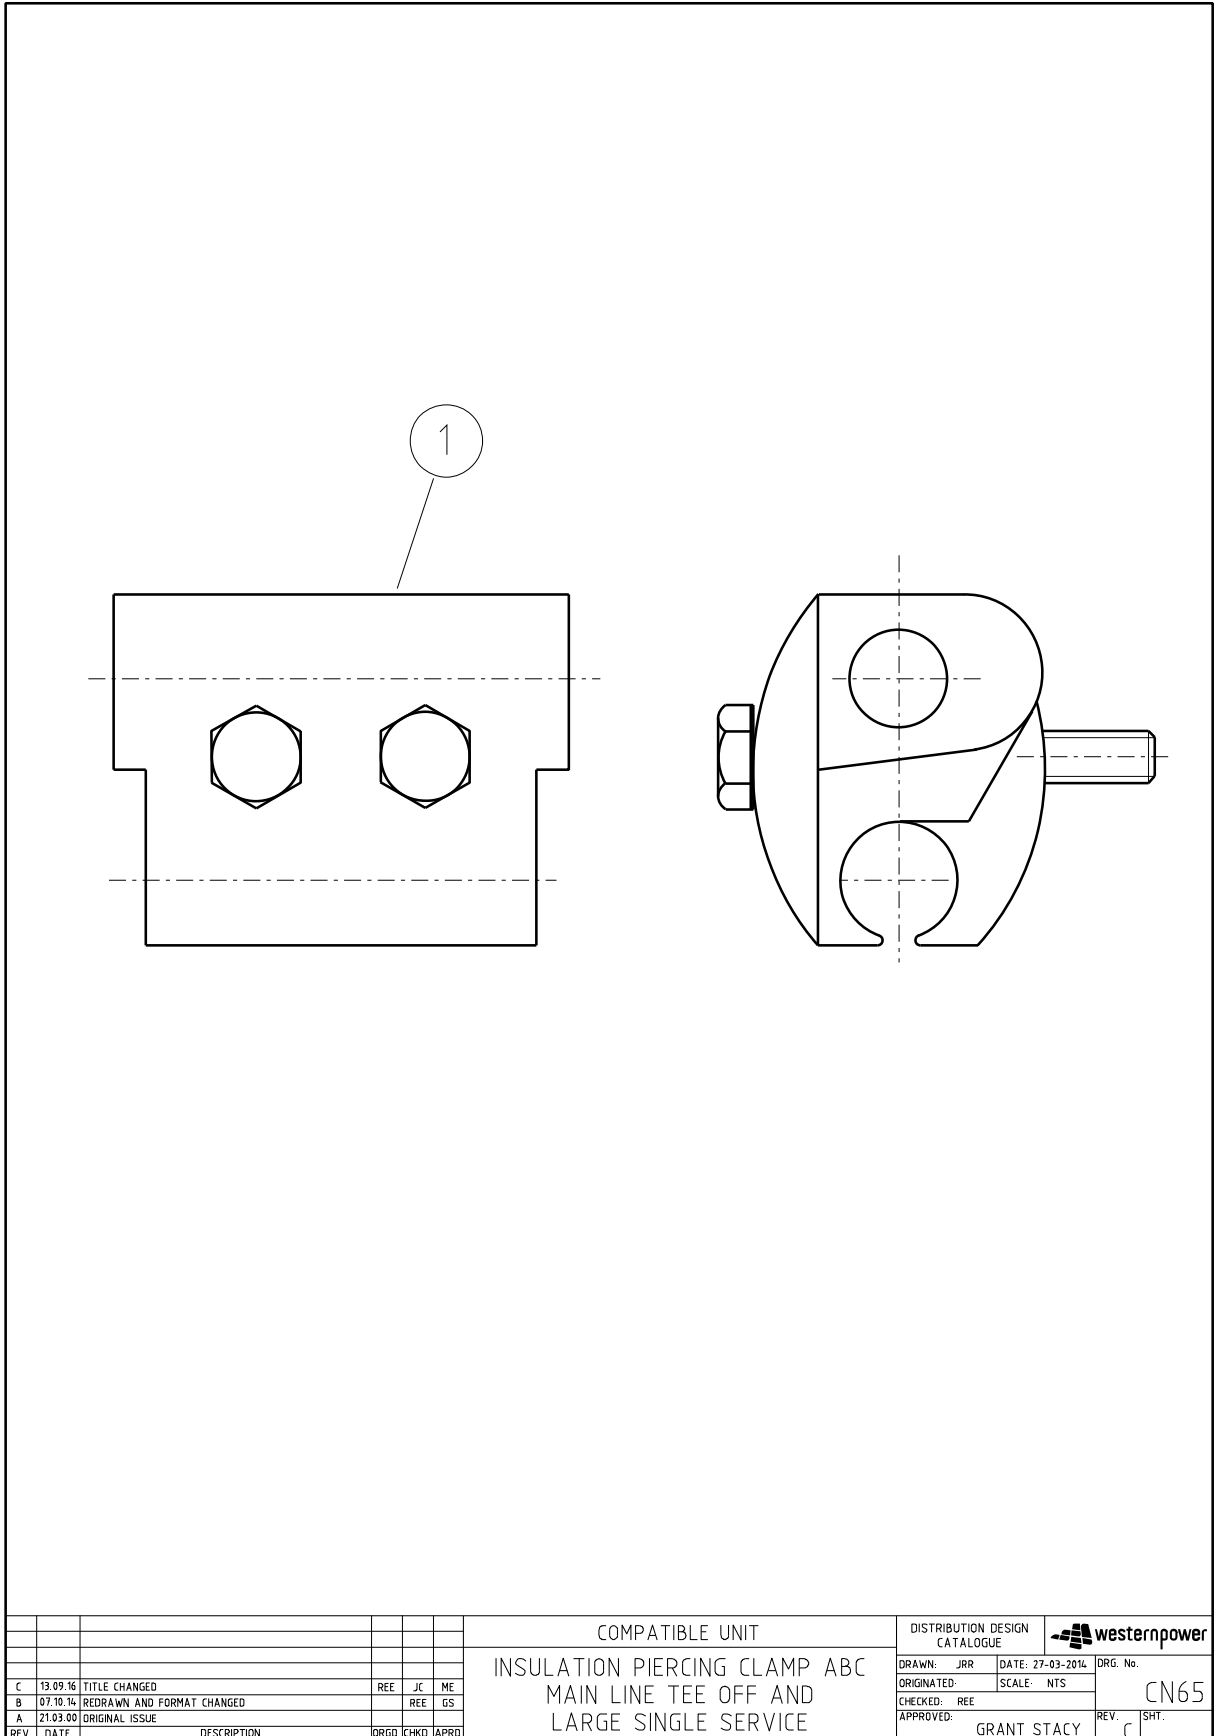

--	--	


CU	CU Description
-----------	-----------------------

CN65_95/35		95 ABC to 6 – 35 service			
ITEM NUMBER	STOCK CODE	DESCRIPTION	QTY RQD	UNIT OF MEASURE	REMARKS
1	CC0085	Insulation piercing clamp	1	ea	


CN65_95/95		95 ABC to 95 ABC			
ITEM NUMBER	STOCK CODE	DESCRIPTION	QTY RQD	UNIT OF MEASURE	REMARKS
1	CC0081	Insulation piercing clamp	1	ea	

CN65_150/35		150 ABC to 6 – 35 service			
ITEM NUMBER	STOCK CODE	DESCRIPTION	QTY RQD	UNIT OF MEASURE	REMARKS
1	CC0085	Insulation piercing clamp	1	ea	

CN65_150/150		150 ABC to 95/150 ABC			
ITEM NUMBER	STOCK CODE	DESCRIPTION	QTY RQD	UNIT OF MEASURE	REMARKS
1	CC0081	Insulation piercing clamp	1	ea	

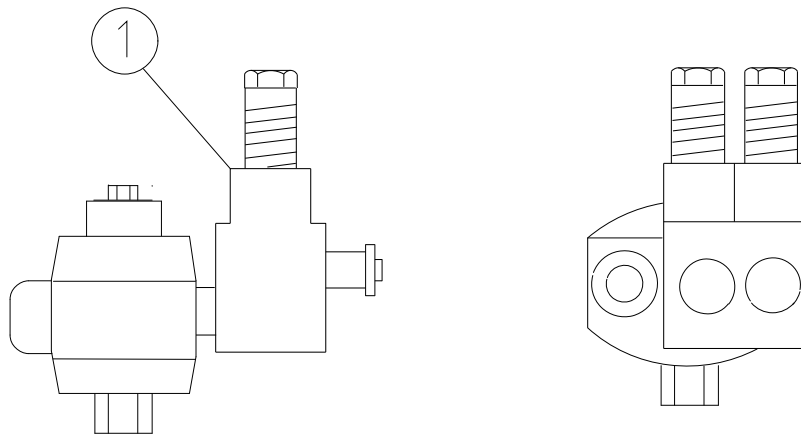

2 SERVICES PIERCING CLAMP

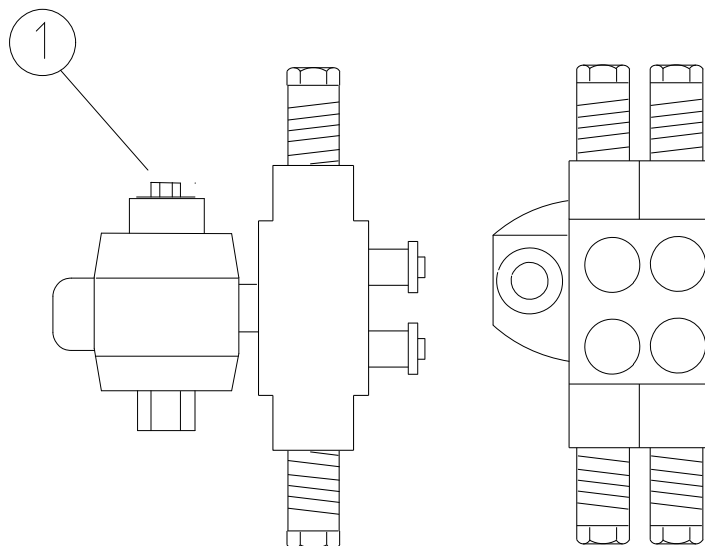

4 SERVICES PIERCING CLAMP


	</
--	--	----

CU	CU Description
-----------	-----------------------

CN68_95/35		95 ABC Main to 2 x 6-35 service			
ITEM NUMBER	STOCK CODE	DESCRIPTION	QTY RQD	UNIT OF MEASURE	REMARKS
1	CC0079	Insulation piercing clamp	1	ea	

CN68_150/35		150 ABC Main to 2 x 6-35 service			
ITEM NUMBER	STOCK CODE	DESCRIPTION	QTY RQD	UNIT OF MEASURE	REMARKS
1	CC0079	Insulation piercing clamp	1	ea	

CN68_150/50		50-150 ABC Main to 4 x 6-35 service			
ITEM NUMBER	STOCK CODE	DESCRIPTION	QTY RQD	UNIT OF MEASURE	REMARKS
1	CC0093	Insulation piercing clamp	1	ea	

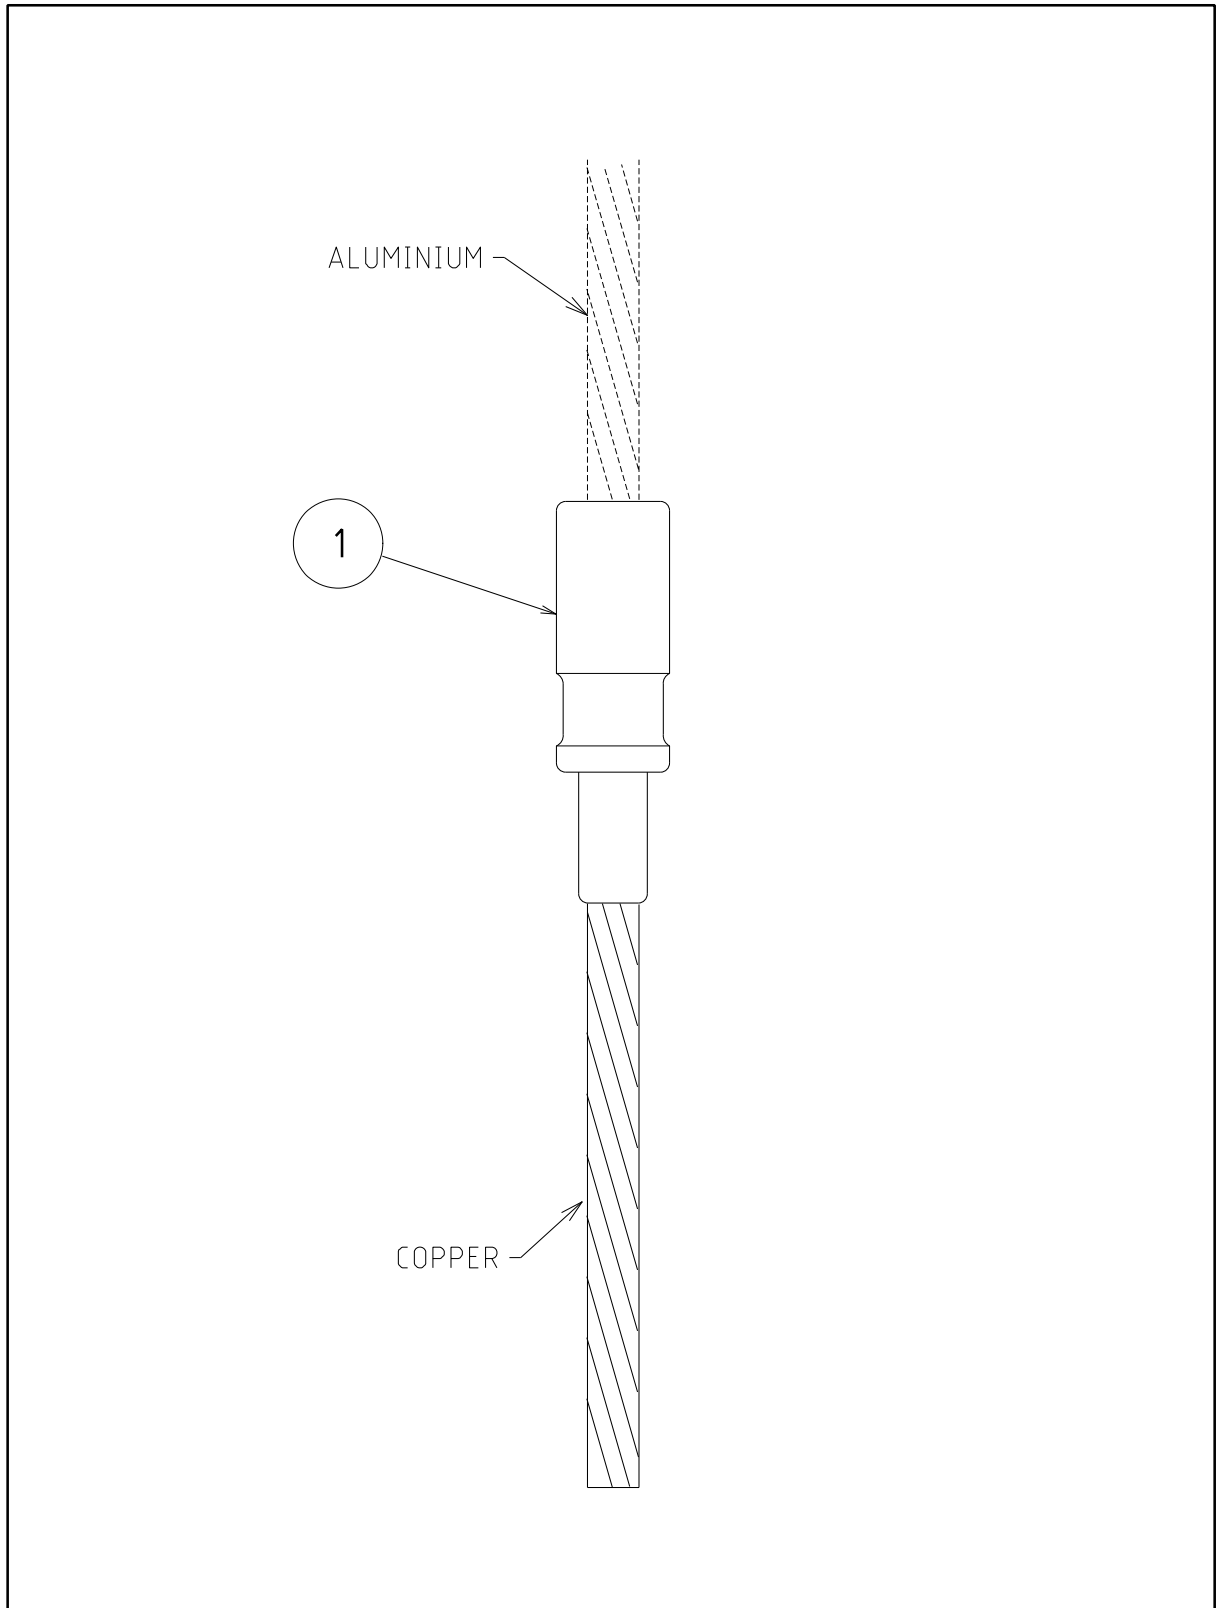


--	--	

CU	CU Description
-----------	-----------------------


CN69_95		Splice - ABC to bare copper_ 95			
ITEM NUMBER	STOCK CODE	DESCRIPTION	QTY RQD	UNIT OF MEASURE	REMARKS
1	CJ0492	Splice	1	ea	

CN69_150		Splice - ABC to bare copper_150			
ITEM NUMBER	STOCK CODE	DESCRIPTION	QTY RQD	UNIT OF MEASURE	REMARKS
1	CJ0493	Splice	1	ea	

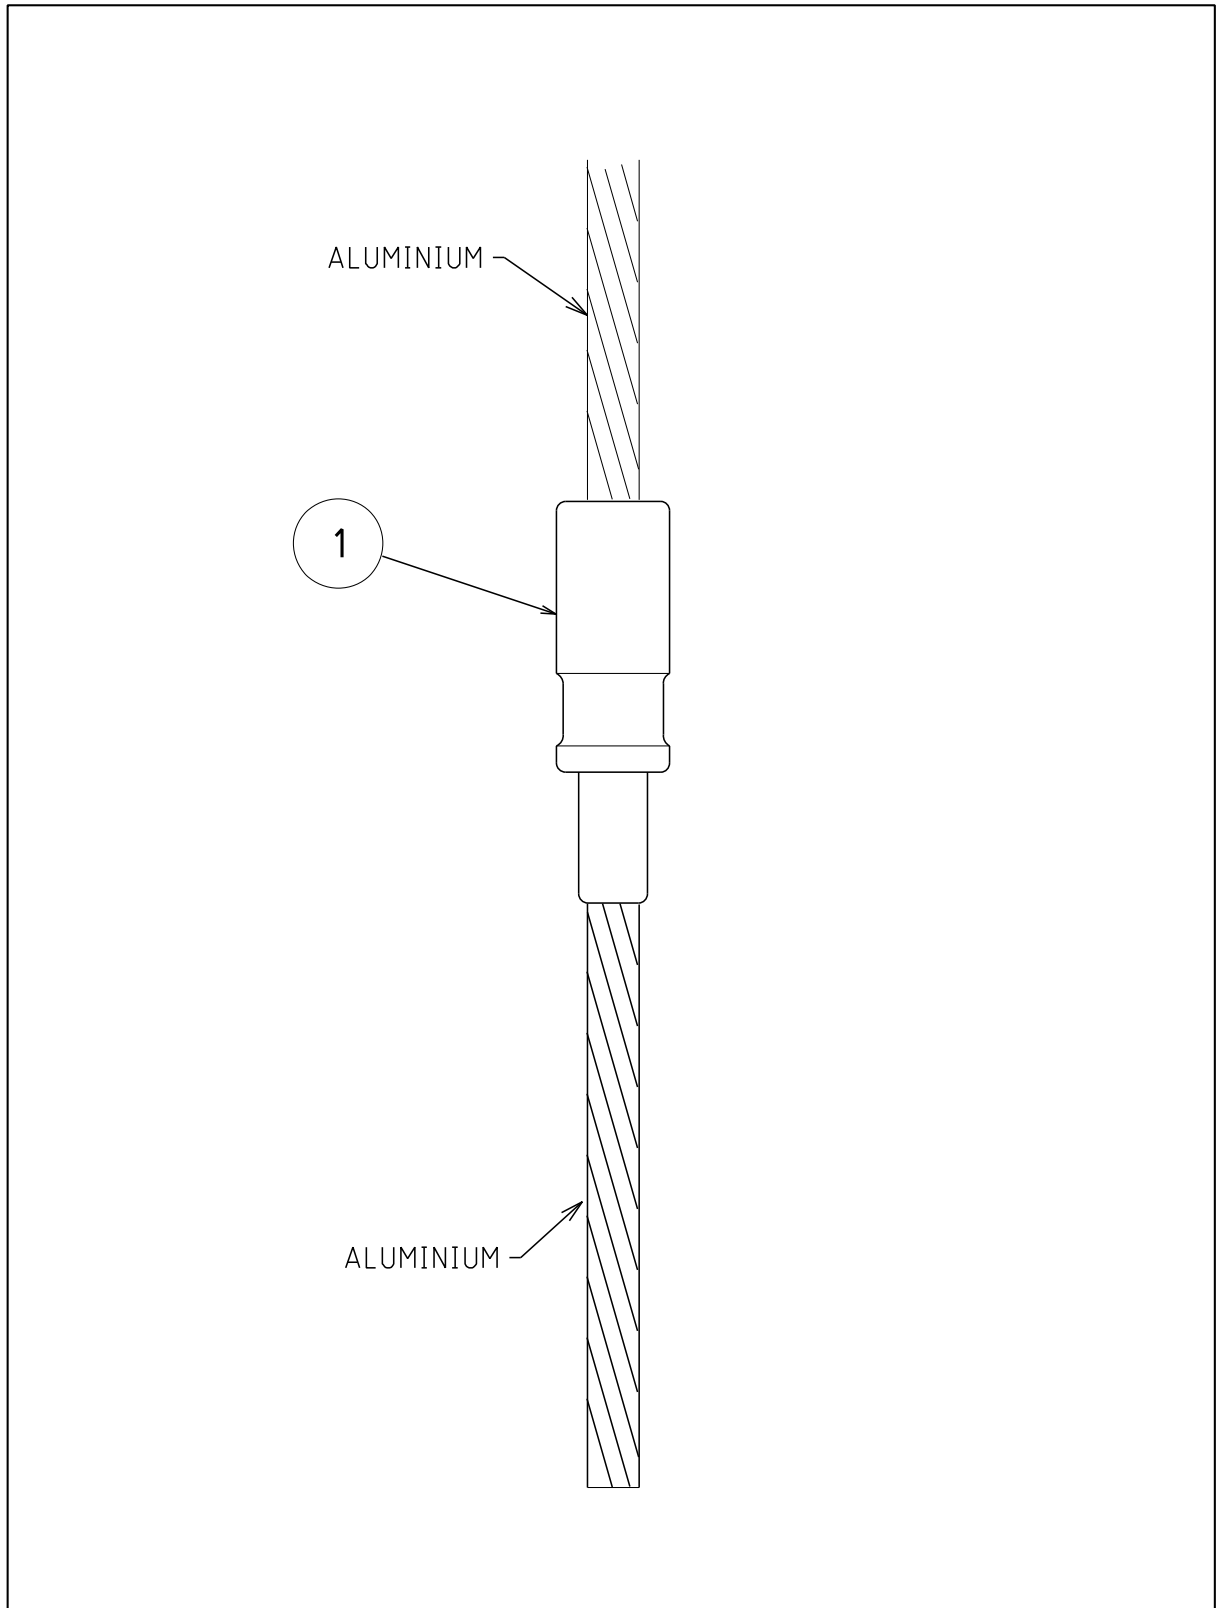


--	--	

CU		CU Description			
CN70_95 Splice - ABC to bare aluminium_95					
ITEM NUMBER	STOCK CODE	DESCRIPTION	QTY RQD	UNIT OF MEASURE	REMARKS
1	CJ0494	Splice	1	ea	
CN70_150 Splice - ABC to bare aluminium_150					
ITEM NUMBER	STOCK CODE	DESCRIPTION	QTY RQD	UNIT OF MEASURE	REMARKS
1	CJ0496	Splice	1	ea	
CN71_2/6 Conductor 2 core twisted 6mm					
ITEM NUMBER	STOCK CODE	DESCRIPTION	QTY RQD	UNIT OF MEASURE	REMARKS
1	EE1120	2c 6mm² service cable	1	mr	
CN71_3/6 Conductor 3 core twisted 6mm					
ITEM NUMBER	STOCK CODE	DESCRIPTION	QTY RQD	UNIT OF MEASURE	REMARKS
1	EE1124	3c 6mm² service cable	1	mr	
CN71_4/6 Conductor 4 core twisted 6mm					
ITEM NUMBER	STOCK CODE	DESCRIPTION	QTY RQD	UNIT OF MEASURE	REMARKS
1	EE1122	4c 6mm² service cable	1	mr	
CN71_2/16 Conductor 2 core twisted 16mm					
ITEM NUMBER	STOCK CODE	DESCRIPTION	QTY RQD	UNIT OF MEASURE	REMARKS
1	EE1126	2c 16mm² service cable	1	mr	
CN71_4/16 Conductor 4 core twisted 16mm					
ITEM NUMBER	STOCK CODE	DESCRIPTION	QTY RQD	UNIT OF MEASURE	REMARKS
1	EE1128	4c 16mm² service cable	1	mr	

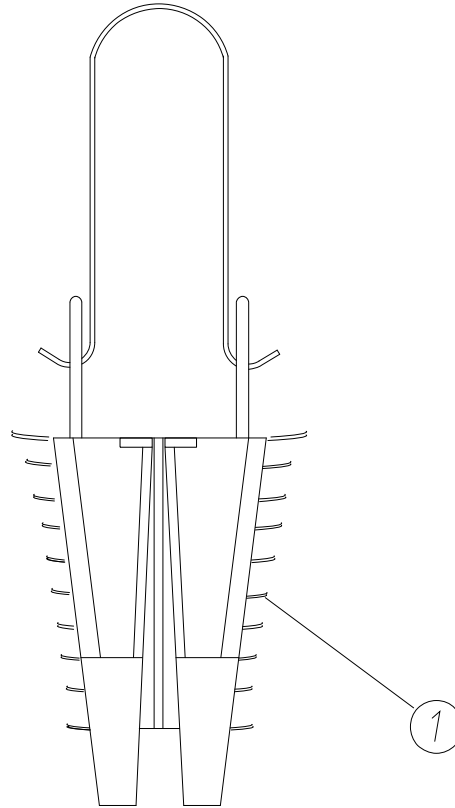

				COMPATIBLE UNIT				DISTRIBUTION DESIGN CATALOGUE			
				TITLE				DRAWN: JRR	DATE: 28-03-2014	DRG. No.	
				STRAIN CLAMP				ORIGINATED:	SCALE: NTS	CN72	
				HOUSE SERVICE &				CHECKED: REE			
				STREET LIGHT FEED				APPROVED:	GRANT STACY	REV. A	SHT.
A	27.09.13	ORIGINAL ISSUE									
REV	DATE	DESCRIPTION		ORGD	CHKD	APRD					

CU		CU Description			
CN72 Clamp strain - house service clamp					
ITEM NUMBER	STOCK CODE	DESCRIPTION	QTY RQD	UNIT OF MEASURE	REMARKS
1	CC0111	clamp	1	ea	

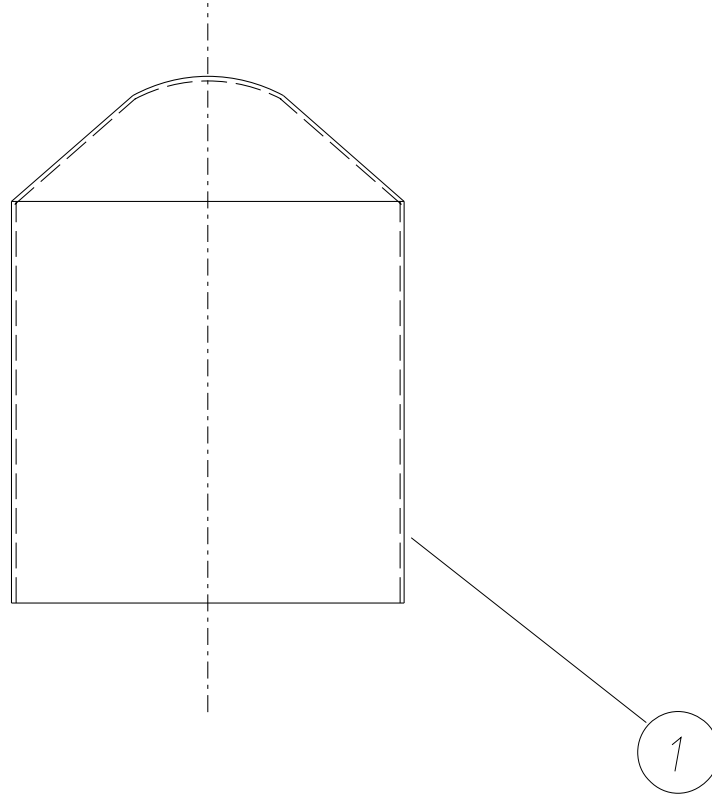

	</
--	--	----

CU	CU Description
-----------	-----------------------

CN73_35/185 End Cap Heat Shrink 35 to 185 HV Cable					
ITEM NUMBER	STOCK CODE	DESCRIPTION	QTY RQD	UNIT OF MEASURE	REMARKS
1	FE0021	end cap	3	ea	

CN73_240 End Cap Heat Shrink 240-400 HV Cable					
ITEM NUMBER	STOCK CODE	DESCRIPTION	QTY RQD	UNIT OF MEASURE	REMARKS
1	FE0023	end cap	3	ea	

CN73_LVMAIN End Cap Heat Shrink 120 to 240 LV Cable					
ITEM NUMBER	STOCK CODE	DESCRIPTION	QTY RQD	UNIT OF MEASURE	REMARKS
1	FE0021	end cap	1	ea	

CN73_LV10/16 End Cap Push On 10/16 Streetlight Cable					
ITEM NUMBER	STOCK CODE	DESCRIPTION	QTY RQD	UNIT OF MEASURE	REMARKS
1	CJ0054	end cap	1	ea	

CN73_LV25 End Cap Push On 25 3core Screened Service Cable					
ITEM NUMBER	STOCK CODE	DESCRIPTION	QTY RQD	UNIT OF MEASURE	REMARKS
1	CJ0051	end cap	1	ea	



GRIPPING SECTION

DAMPING SECTION

IDENTIFICATION MARKINGS


STOCK CODE	PART No.	CONDUCTOR ϕ RANGE	MIN. LENGTH	COLOUR
CD0022	SVD-0102	4.42 - 6.34	1175	RED
CD0023	SVD-0103	6.35 - 8.29	1225	BLUE
CD0024	SVD-0104	8.30 - 11.74	1275	BLACK
CD0025	SVD-0105	11.75 - 14.30	1325	YELLOW
CD0038	SVD-0106	14.31 - 19.30	1625	GREEN

NOTES:-


- 1 ALL DIMENSIONS ARE IN MILLIMETRES
- 2 INSTALLED ON ALL BAYS OF 3/2.75 SCAC AND ACSR/AZ CONDUCTORS BOTH SIDES OF A POST INSULATOR.
- 3 FOR BAYS >250M, A SECOND SVD IS REQUIRED AT EITHER END OF THE SPAN.
4. SVD'S NOT REQUIRED ON STRAIN SIDE OF SPAN.

							COMPATIBLE UNIT				DISTRIBUTION DESIGN CATALOGUE								
							TITLE				DRAWN		JRR	DATE	28-03-2014	DRG No			
D	17 12 20	IDENTIFICATION MARKINGS TABLE ADDED				REE	CO	GS	SPIRAL VIBRATION DAMPERS				ORIGINATED		SCALE	NTS	CN74		
C	26 05 14	FORMAT CHANGED AND TITLE & NOTE REVISED				JC	REE	GS					CHECKED		REE				
B	18 06 13	REDRAWN				JC	REE	GS					APPROVED		GRANT STACY				
A	16 06 11	ORIGINAL ISSUE															REV	D	SHT
REV	DATE	DESCRIPTION				ORGO	CHKD	APRD											

CU		CU Description			
CN74_3/275 Vibration damper for 3/2.75 (SCAC and SCGZ)					
ITEM NUMBER	STOCK CODE	DESCRIPTION	QTY RQD	UNIT OF MEASURE	REMARKS
1	CD0022	Vibration damper	1	ea	
CN74_6/1/250 Vibration damper for 6/1/2.50 ACSR/AZ					
ITEM NUMBER	STOCK CODE	DESCRIPTION	QTY RQD	UNIT OF MEASURE	REMARKS
1	CD0023	Vibration damper	1	ea	
CN74_6/1/275 Vibration damper for 6/1/2.75 ACSR/AZ					
ITEM NUMBER	STOCK CODE	DESCRIPTION	QTY RQD	UNIT OF MEASURE	REMARKS
1	CD0023	Vibration damper	1	ea	
CN74_6/1/300 Vibration damper for 6/1/3.00 ACSR/AZ or AACSR/AC					
ITEM NUMBER	STOCK CODE	DESCRIPTION	QTY RQD	UNIT OF MEASURE	REMARKS
1	CD0024	Vibration damper	1	ea	
CN74_6/475 Vibration damper for 6/4.75 -7/1.6 ACSR/AZ					
ITEM NUMBER	STOCK CODE	DESCRIPTION	QTY RQD	UNIT OF MEASURE	REMARKS
1	CD0025	Vibration damper	1	ea	
CN74_7/250 Vibration damper for 7/250 AAC/AAAC					
ITEM NUMBER	STOCK CODE	DESCRIPTION	QTY RQD	UNIT OF MEASURE	REMARKS
1	CD0023	Vibration damper	1	ea	
CN74_7/375 Vibration damper for 7/375 AAC/AAAC					
ITEM NUMBER	STOCK CODE	DESCRIPTION	QTY RQD	UNIT OF MEASURE	REMARKS
1	CD0024	Vibration damper	1	ea	
CN74_7/475 Vibration damper for 7/475 AAC/AAAC					
ITEM NUMBER	STOCK CODE	DESCRIPTION	QTY RQD	UNIT OF MEASURE	REMARKS
1	CD0025	Vibration damper	1	ea	

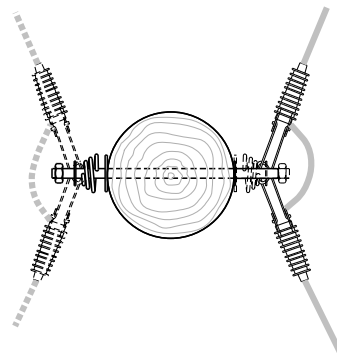

TOP VIEW

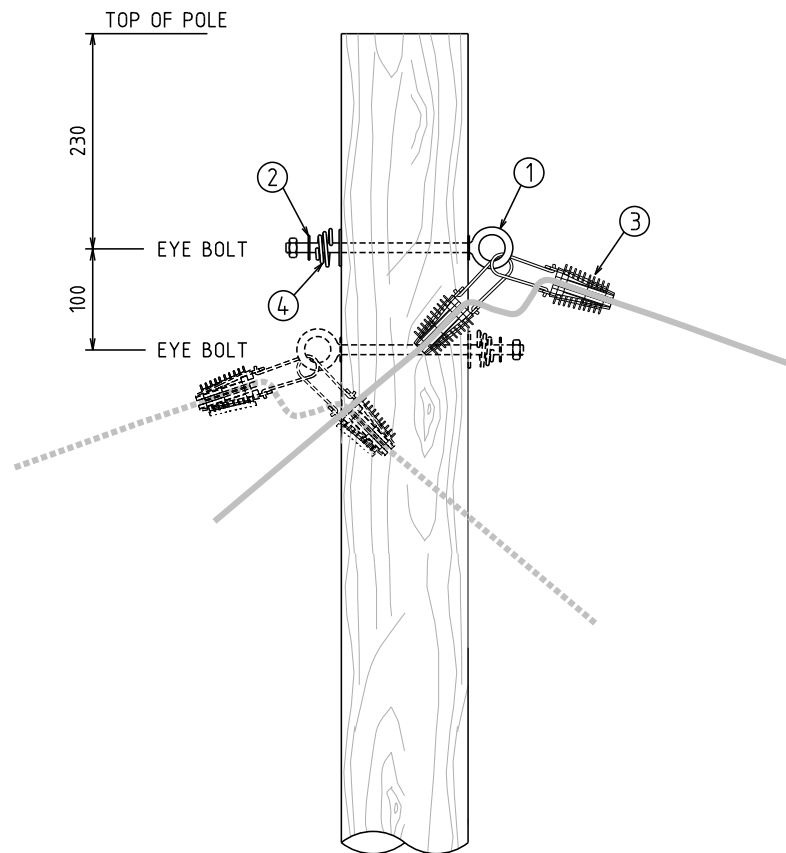


WOOD POLE

NOTES:

1. MAXIMUM SPAN LENGTH OF 30m, GOVERNED BY THE STRENGTH OF THE WEDGE CLAMP.
2. THREE CUSTOMER SERVICE CONNECTIONS ARE ALLOWED PER EYEBOLT WITH THE CONDITION THAT THE CUSTOMER SERVICE WIRE DOES NOT RUB AGAINST THE POLE.

--	--	

CU		CU Description			
CN75 Customer Service Carryover Service					
ITEM NUMBER	STOCK CODE	DESCRIPTION	QTY RQD	UNIT OF MEASURE	REMARKS
1	AB6024	Eyebolt M16 350mm long	1	ea	
2	AW3546	Flat Square Washer 50x50x3	1	ea	
3	CC0111	Strain Wedge Clamp	2	ea	
4	CZ0335	Compression Spring Washer	1	ea	
CN76_AWA Hendrix Messenger Wire					
ITEM NUMBER	STOCK CODE	DESCRIPTION	QTY RQD	UNIT OF MEASURE	REMARKS
1	EE2556	Hendrix messenger wire	1	m	
CN76_19/275 Hendrix Messenger Wire					
ITEM NUMBER	STOCK CODE	DESCRIPTION	QTY RQD	UNIT OF MEASURE	REMARKS
1	ES0064	Hendrix messenger wire	1	Drum	250m drum
CN76_19/325 Hendrix Messenger Wire					
ITEM NUMBER	STOCK CODE	DESCRIPTION	QTY RQD	UNIT OF MEASURE	REMARKS
1	ES0050	Hendrix messenger wire	1	Drum	800m drum
CN77_22 Hendrix Covered Conductor					
ITEM NUMBER	STOCK CODE	DESCRIPTION	QTY RQD	UNIT OF MEASURE	REMARKS
1	EE2555	Hendrix covered conductor	1	m	
CN77_33 Hendrix Covered Conductor					
ITEM NUMBER	STOCK CODE	DESCRIPTION	QTY RQD	UNIT OF MEASURE	REMARKS
1	EE1567	Hendrix covered conductor	1	m	
CN78_3P Hendrix Spacer 3 phase					
ITEM NUMBER	STOCK CODE	DESCRIPTION	QTY RQD	UNIT OF MEASURE	REMARKS
1	IC0091	Hendrix spacer4	1	ea	

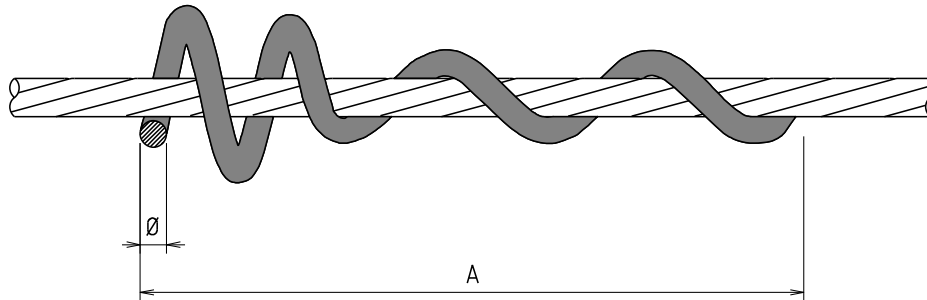


STOCK CODE	CONDUCTOR RANGE	"Ø"	"A"	USE FOR CONDUCTOR
CG0010	4.41 - 6.34	12	300	3/2.75
CG0014	14.4 - 19.3	19	480	19/3.25
CG0021	6.35 - 8.87	12	360	7/2.50
CG0022	8.3 - 11.74	12	370	7/3.75
CG0023	11.53 - 15.21	12	410	7/4.75

NOTES:-

1. ALL DIMENSIONS ARE IN MILLIMETRES.
2. MATERIAL: YELLOW UV STABILIZED PVC.
3. SPIRAL IS RIGHT HAND LAY.

									COMPATIBLE UNIT			DISTRIBUTION DESIGN CATALOGUE					
									TITLE			DRAWN: JRR		DATE: 20-03-2017		DRG. No.	
								BIRD FLIGHT DIVERTERS				ORIGINATED: REE		SCALE: NTS		CN79	
												CHECKED: JC				REV. A	
												APPROVED: GRANT STACY				SHT.	
A	23 03 17	ORIGINAL ISSUE					REE	JC	GS								
REV	DATE	DESCRIPTION					ORG	CHKD	APRD								

CU		CU Description			
CN79_3/275 Bird Diverter for 3/2.75 (SCAC and SCGZ)					
ITEM NUMBER	STOCK CODE	DESCRIPTION	QTY RQD	UNIT OF MEASURE	REMARKS
1	CG0010	Bird Diverter	1	ea	
CN79_19/325 Bird Diverter for 19/3.25 (AAC AND AAAC)					
ITEM NUMBER	STOCK CODE	DESCRIPTION	QTY RQD	UNIT OF MEASURE	REMARKS
1	CG0014	Bird Diverter	1	ea	
CN79_7/250 Bird Diverter for 7/2.50 (AAC AND AAAC)					
ITEM NUMBER	STOCK CODE	DESCRIPTION	QTY RQD	UNIT OF MEASURE	REMARKS
1	CG0021	Bird Diverter	1	ea	
CN79_7/375 Bird Diverter for 7/3.75 (AAC AND AAAC)					
ITEM NUMBER	STOCK CODE	DESCRIPTION	QTY RQD	UNIT OF MEASURE	REMARKS
1	CG0022	Bird Diverter	1	ea	
CN79_7/475 Bird Diverter for 7/4.75 (AAC AND AAAC)					
ITEM NUMBER	STOCK CODE	DESCRIPTION	QTY RQD	UNIT OF MEASURE	REMARKS
1	CG0023	Bird Diverter	1	ea	

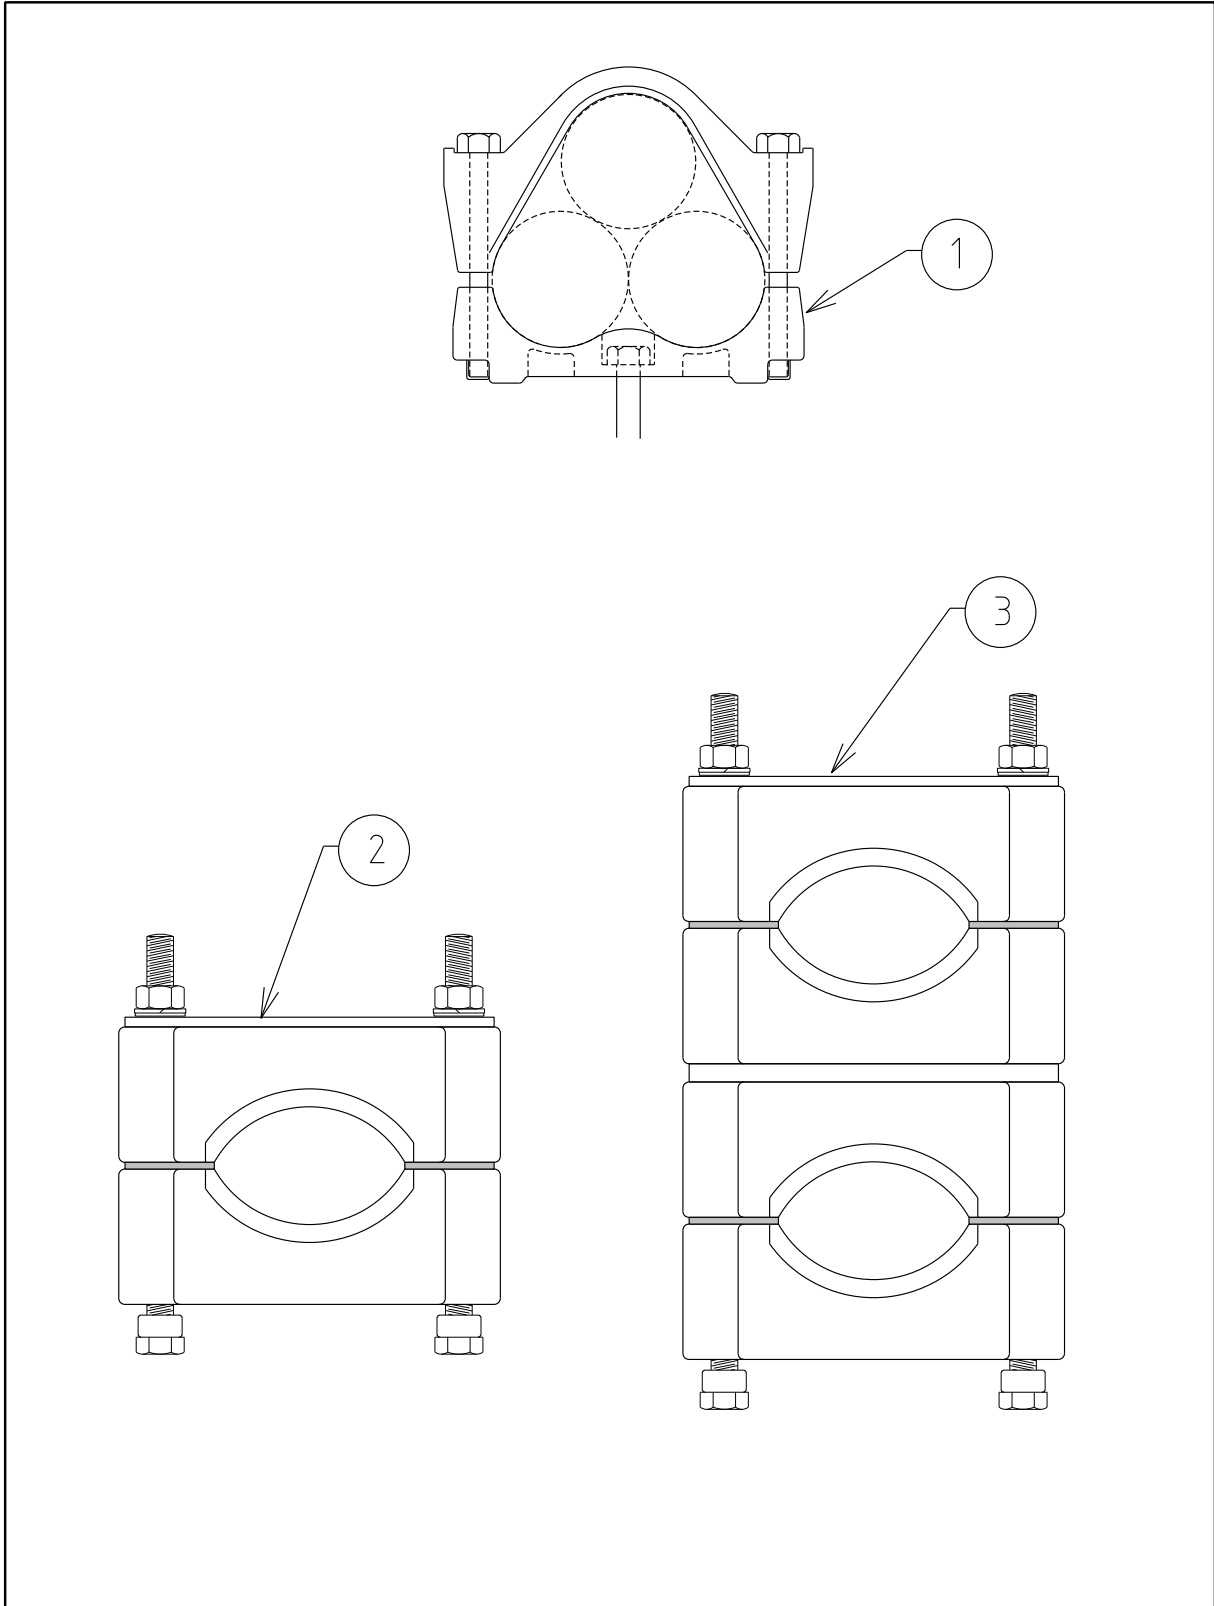

				COMPATIBLE UNIT			DISTRIBUTION DESIGN CATALOGUE			
				CABLE CLAMP			DRAWN: JRR	DATE: 21-11-2019	ORG. No.	
							ORIGINATED: GC	SCALE: NTS	CN80	
							CHECKED: NM		REV. B	
							APPROVED: GRANT STACY		SHT.	

CU		CU Description			
CN80_400/22 Cable Clamp for 400mm ² 22kV Cable					
ITEM NUMBER	STOCK CODE	DESCRIPTION	QTY RQD	UNIT OF MEASURE	REMARKS
1	FM0213	Cable clamp for 400mm ² 22kV cable	1	ea	
CN80_240/22 Cable Clamp for 240mm ² 22kV Cable					
ITEM NUMBER	STOCK CODE	DESCRIPTION	QTY RQD	UNIT OF MEASURE	REMARKS
1	FM0213	Cable clamp for 240mm ² 22kV cable	1	ea	
CN80_185/33 Cable Clamp for 185mm ² 33kV Cable					
ITEM NUMBER	STOCK CODE	DESCRIPTION	QTY RQD	UNIT OF MEASURE	REMARKS
1	FM0213	Cable clamp for 185mm ² 33kV cable	1	ea	
CN80_240/33 Cable Clamp for 240mm ² 33kV Cable					
ITEM NUMBER	STOCK CODE	DESCRIPTION	QTY RQD	UNIT OF MEASURE	REMARKS
1	FM0213	Cable clamp for 240mm ² 33kV cable	1	ea	
CN80_400/22S Single cable Clamp for 400mm ² 22kV Cable					
ITEM NUMBER	STOCK CODE	DESCRIPTION	QTY RQD	UNIT OF MEASURE	REMARKS
2	FM0204	Cable clamp for 400mm ²	3	ea	
CN80_400/22D Double cable Clamp for 400mm ² 22kV Cable					
ITEM NUMBER	STOCK CODE	DESCRIPTION	QTY RQD	UNIT OF MEASURE	REMARKS
3	FM0201	Cable clamp for 400mm ²	3	ea	
CN80_240/22S Single cable Clamp for 240mm ² 22kV Cable					
ITEM NUMBER	STOCK CODE	DESCRIPTION	QTY RQD	UNIT OF MEASURE	REMARKS
2	FM0204	Cable clamp for 240mm ²	3	ea	
CN80_240/22D Double cable Clamp for 240mm ² 22kV Cable					
ITEM NUMBER	STOCK CODE	DESCRIPTION	QTY RQD	UNIT OF MEASURE	REMARKS
3	FM0201	Cable clamp for 240mm ²	3	ea	



CU	CU Description
-----------	-----------------------

CN80_185/22S Single cable Clamp for 185mm ² 33kV Cable					
ITEM NUMBER	STOCK CODE	DESCRIPTION	QTY RQD	UNIT OF MEASURE	REMARKS
2	FM0204	Cable clamp for 185mm ²	3	ea	


CN80_185/22D Double cable Clamp for 185mm ² 33kV Cable					
ITEM NUMBER	STOCK CODE	DESCRIPTION	QTY RQD	UNIT OF MEASURE	REMARKS
3	FM0201	Cable clamp for 185mm ²	3	ea	

CN80_240/33S Single cable Clamp for 240mm ² 33kV Cable					
ITEM NUMBER	STOCK CODE	DESCRIPTION	QTY RQD	UNIT OF MEASURE	REMARKS
2	FM0204	Cable clamp for 240mm ²	3	ea	

CN80_240/33D Double cable Clamp for 240mm ² 33kV Cable					
ITEM NUMBER	STOCK CODE	DESCRIPTION	QTY RQD	UNIT OF MEASURE	REMARKS
3	FM0201	Cable clamp for 240mm ²	3	ea	

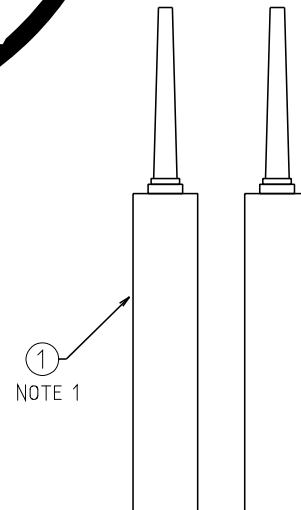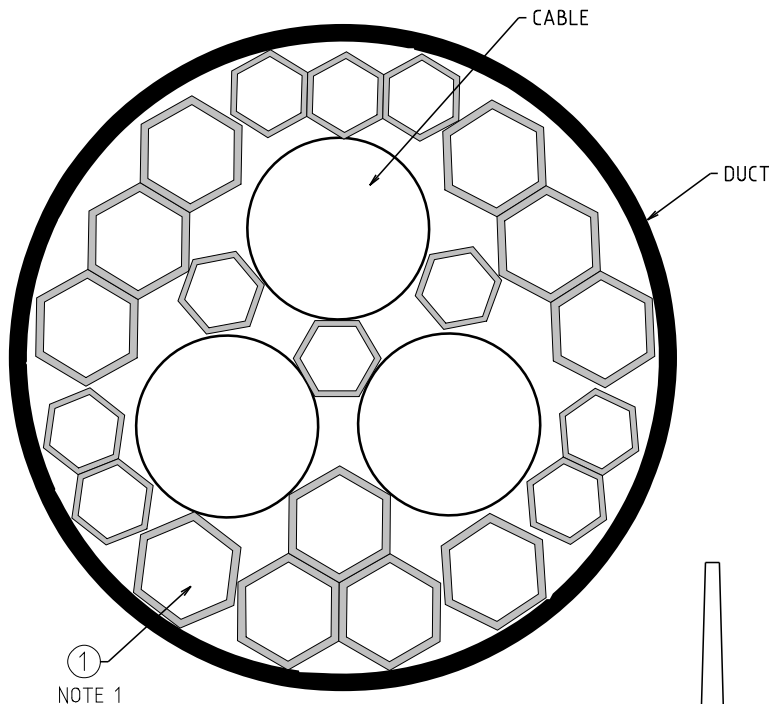

NOTES:-
1. FILLERS AND SEALANT.

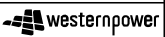				COMPATIBLE UNIT			DISTRIBUTION DESIGN CATALOGUE			
				TITLE			DRAWN: JRR	DATE: 19-06-2020	DRG. No.	
				CABLE DUCT SEALING			ORIGINATED: CO	SCALE: NTS	CN81	
							CHECKED: NN			
							APPROVED: GRANT STACY		REV. A	SHY.
REV	DATE	DESCRIPTION		ORGO	CHKD	APRD				
A	22.06.20	ORIGINAL ISSUE		CO	NN	GS				

CU		CU Description			
CN81 Conduit Sealing up to 160mm					
ITEM NUMBER	STOCK CODE	DESCRIPTION	QTY RQD	UNIT OF MEASURE	REMARKS
1	FM0215	Conduit sealing kit	1	ea	